



1 PROPOSED SITE SECTION 2-2
1:1000

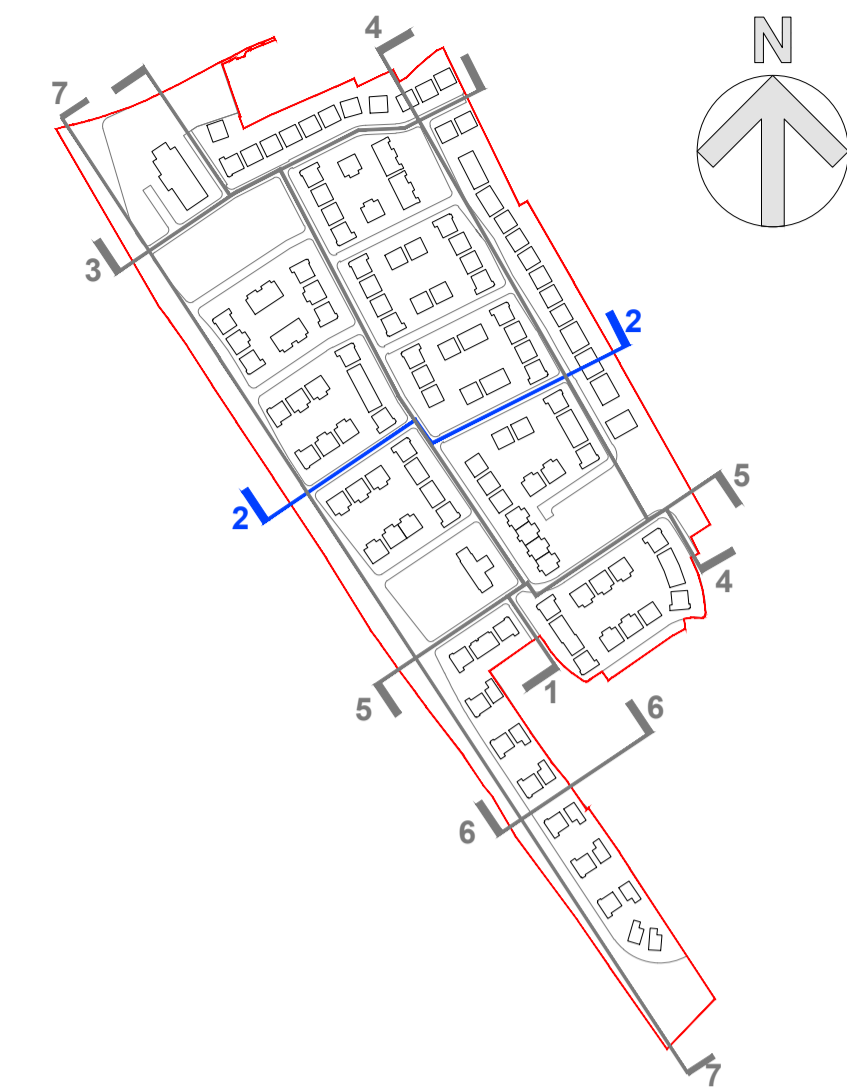

4 SECTION KEYPLAN
NTS

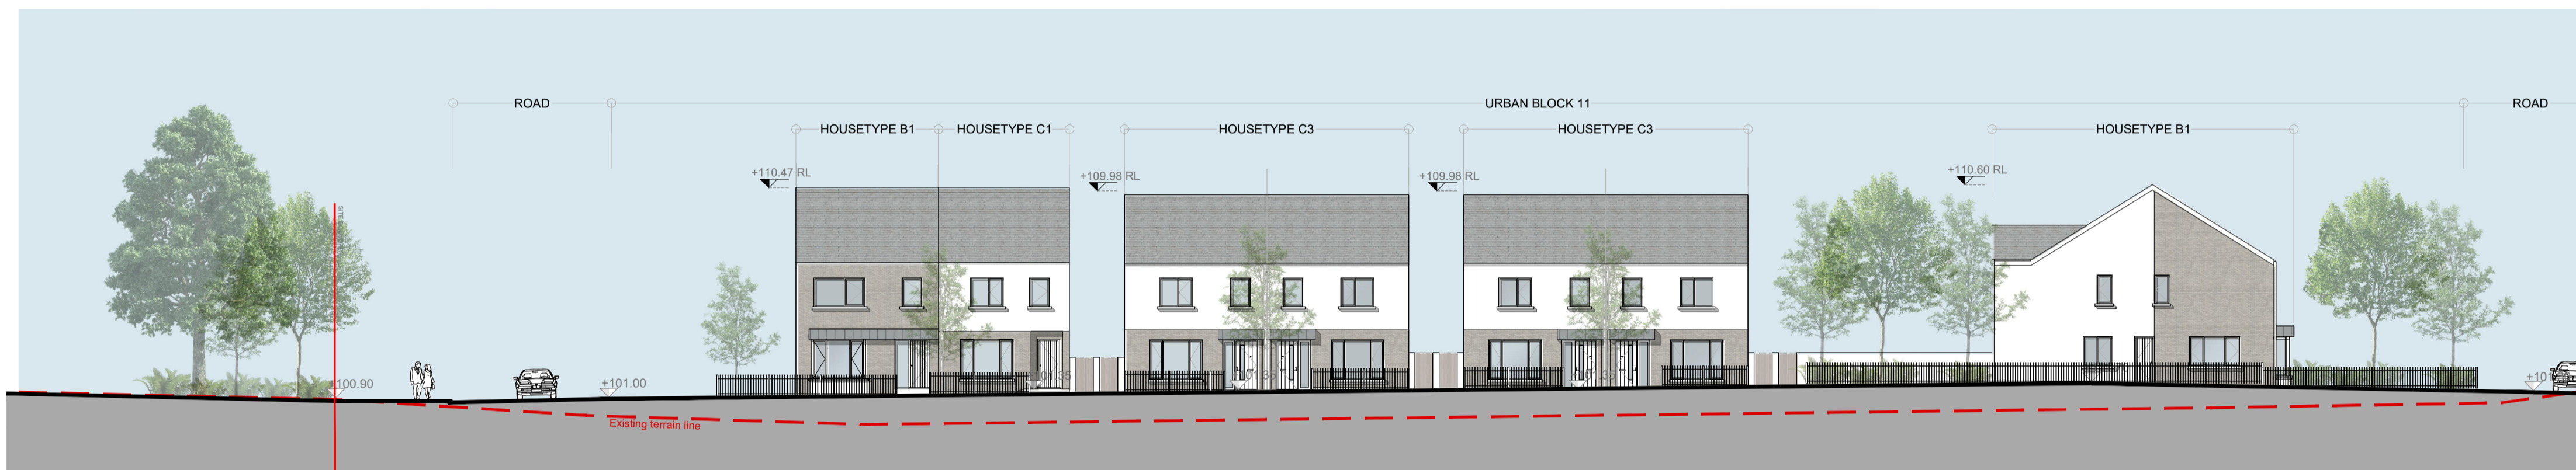

2 PROPOSED SITE SECTION 2-2 1/2
1:200



3 PROPOSED SITE SECTION 2-2 2/2
1:200

Notes:
Do not scale from this drawing. Use figured dimensions in all cases. Verify dimensions for the site and report any discrepancies to the architect immediately. This drawing to be read in conjunction with the Architects Specification, Fire Certificate, D.A.C. other consultants and reports. Contractor is responsible for:
1. All dimensions, quantities and performance requirements to be confirmed on site.
2. All information and orders sent to the fabricator processes or to the manufacturer of construction.
3. All coordination of the work of all trades.
4. Allowing tolerances with the correct documents.
© This drawing is copyright and may only be reproduced with the architect's permission.

Drawing Notes:

REV	DATE	DRN	DESCRIPTION
P-03	21.07.18	JT	ISSUED FOR PLANNING
P-02	21.05.14	JT	ISSUED FOR REVIEW
P-01	21.04.21	JT	ISSUED FOR REVIEW

REV	DATE	DRN	DESCRIPTION
P-03	21.07.18	JT	ISSUED FOR PLANNING
P-02	21.05.14	JT	ISSUED FOR REVIEW
P-01	21.04.21	JT	ISSUED FOR REVIEW

REV	DATE	DRN	DESCRIPTION
P-03	21.07.18	JT	ISSUED FOR PLANNING
P-02	21.05.14	JT	ISSUED FOR REVIEW
P-01	21.04.21	JT	ISSUED FOR REVIEW



Reddy Architecture + Urbanism
41 Dorian Street,
Kilberry,
D15 P2P1
T: +353 (0)56 7762697
W: www.reddyarchitecture.com
E: info@reddyarchitecture.com

Client Details:
Bisagate Developments Newbridge Ltd.

Project Details:
Strategic Housing Development
Ballymany, Newbridge

Drawing Title:
PROPOSED SITE SECTION 2-2

Job No: P20-071K	Date: JULY 2021	Scale@A1: 1:200
Status: PLANNING	Drawn By: JT	Checked By: JN
Purpose: PLANNING	Revision	
Drawing Number P20-071K-RAU-XX-DR-A-33102	Revision	P-03