




1 Proposed Site Section 4-4
1:750




2 Proposed Site Section 4-4 1/3
1:200



3 Proposed Site Section 4-4 2/3
1:200

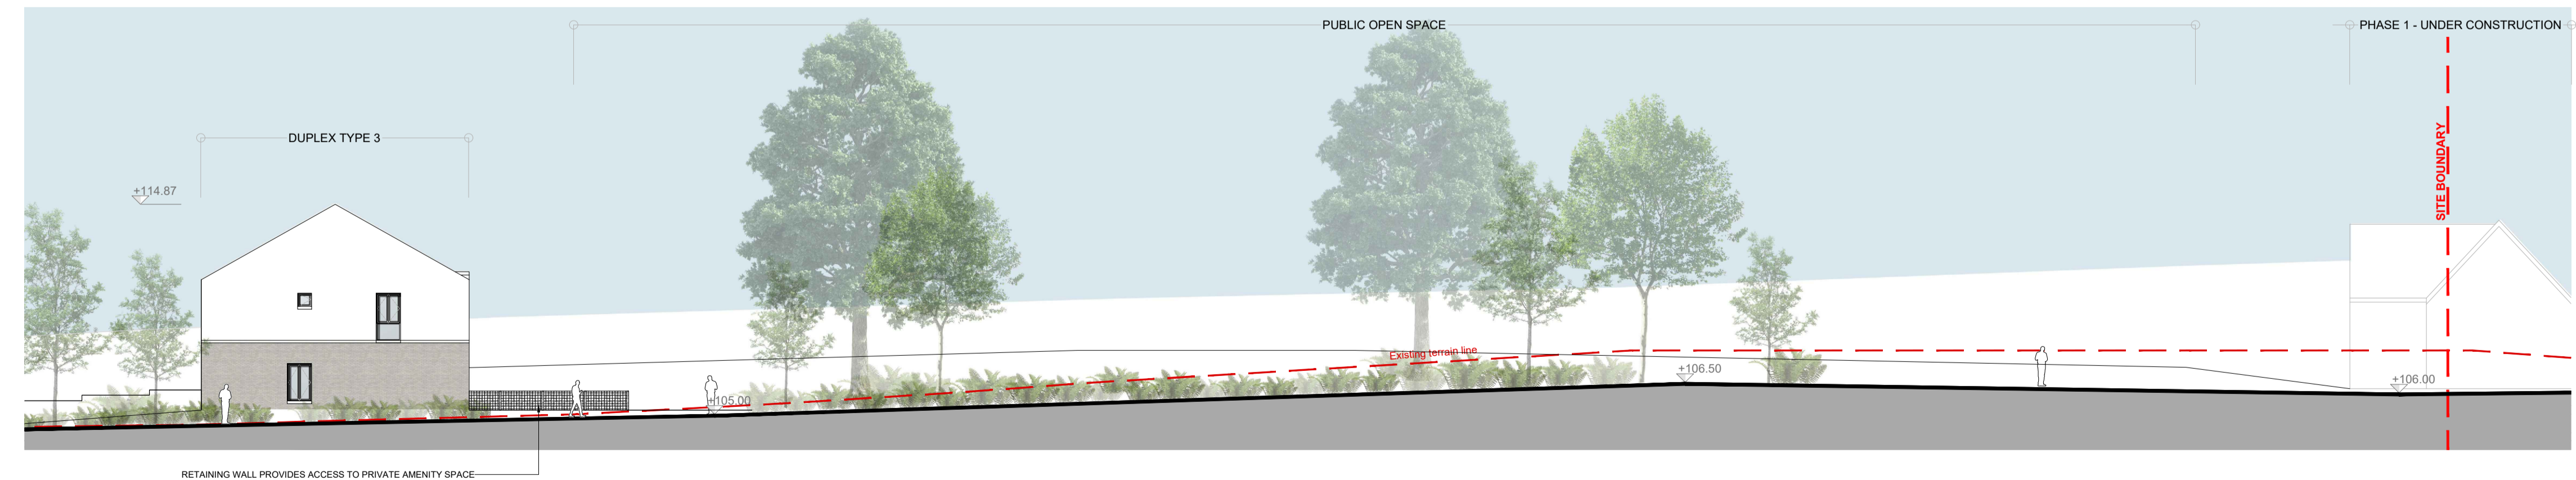

4 Proposed Site Section 4-4 3/3
1:200

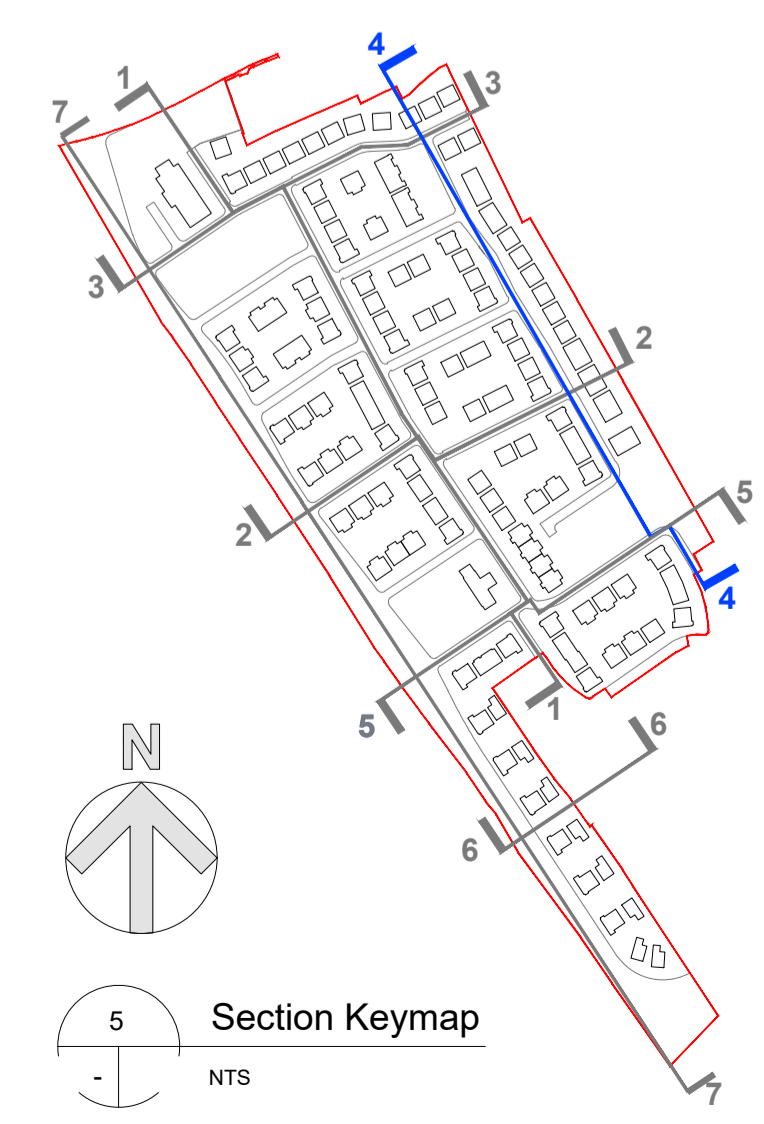

Notes:
 1. Do not scale from this drawing. Use figured dimensions in all cases. Verify dimensions on site and report any discrepancies to the architect immediately. This drawing is to be used in conjunction with the Architects Specification. For Contracts, D&C, other consultants issued drawings and reports. Contractor is responsible for:
 2. All dimensions, quantities and performance requirements to be confirmed on site.
 3. All information that pertains solely to the fabrication processes or to the techniques of construction.
 4. All coordination of the work of all trades.
 5. Assuming consistency with the contract documents.
 6. This drawing is copyright and may only be reproduced with the architect's permission.

Drawing Notes:

| REV | DATE | DRN | DESCRIPTION |
|--------|----------|-----|---------------------|
| P03.03 | 21.07.18 | JT | ISSUED FOR PLANNING |
| P03.02 | 14.04.21 | JT | ISSUED FOR REVIEW |
| P03.01 | 21.04.21 | ML | Issued for review |

reddy architecture + urbanism
 Reddy Architecture + Urbanism
 41 Dean Street,
 Killybeggs,
 R55 P251
 T: +353 (0)56 7762697
 W: www.reddyarchitecture.com
 E: killybeggs@reddyarchitecture.com

Client Details:
 Briarcliff Developments Newbridge Ltd.

Project Details:
 Strategic Housing Development
 Ballymurny Newbridge

Drawing Title:
 Proposed Site Section 4-4

| | | |
|----------------------|---|-----------------------|
| Job No: P20-071K | Date: JULY 2021 | Scale@A1: As shown |
| Status: PLANNING | Drawn By: ML | Checked By: MK |
| Purpose: PLANNING | Drawing Number P20-071K-RAU-XX-XX-DR-A-33104 | Revision P03.03 |

A1 LANDSCAPE