





1 Proposed Site Section 5-5  
1:750

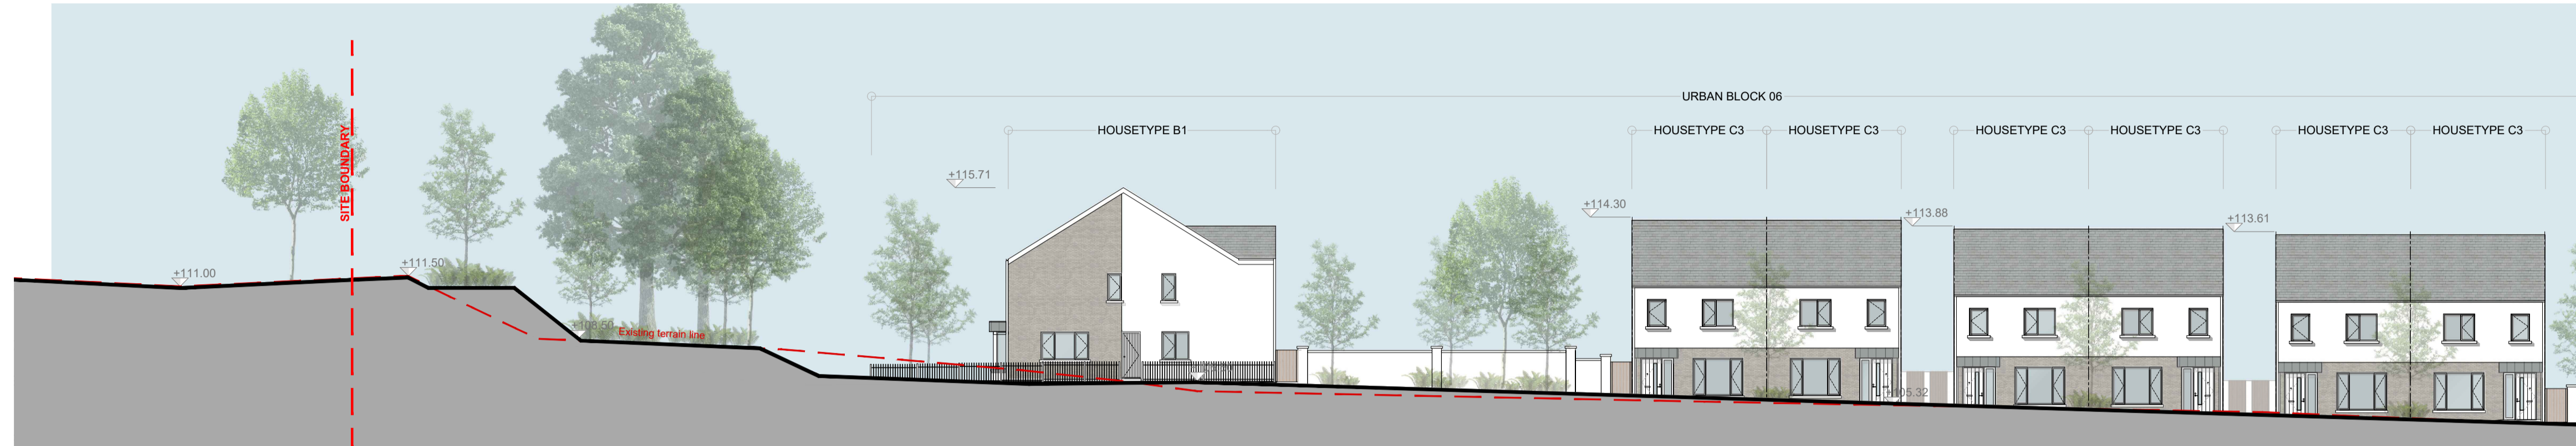


2 Proposed Site Section 5-5 1/2  
1:200



3 Proposed Site Section 5-5 2/2  
1:200

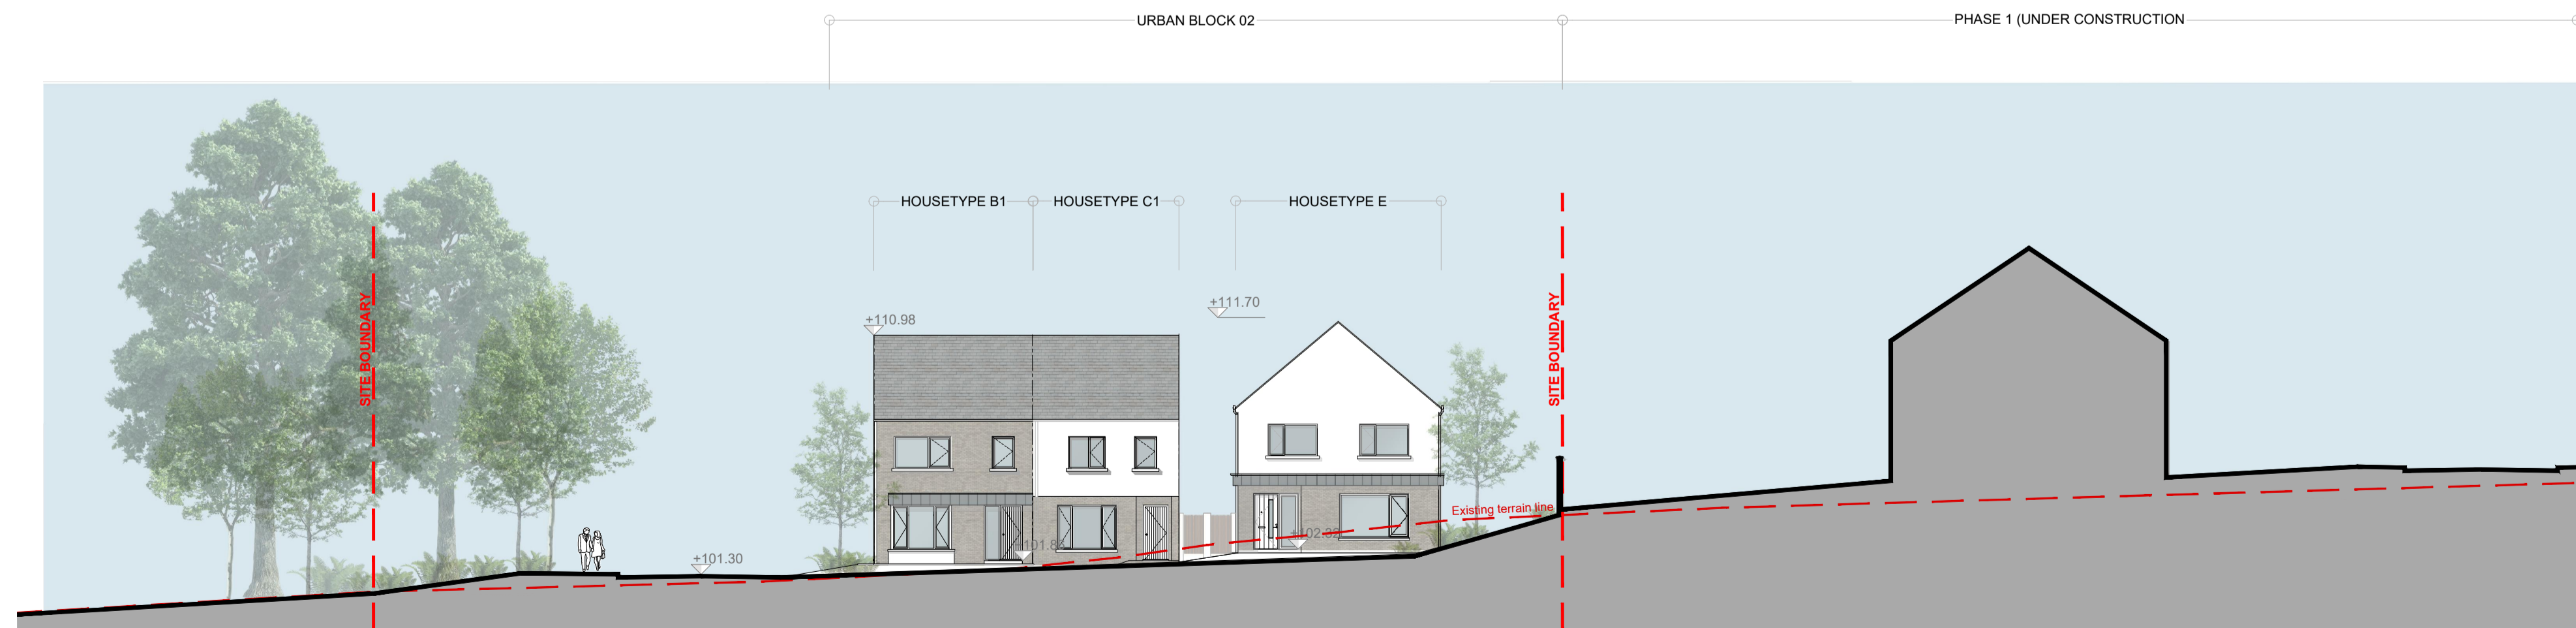

4 Proposed Site Section 6-6  
1:200

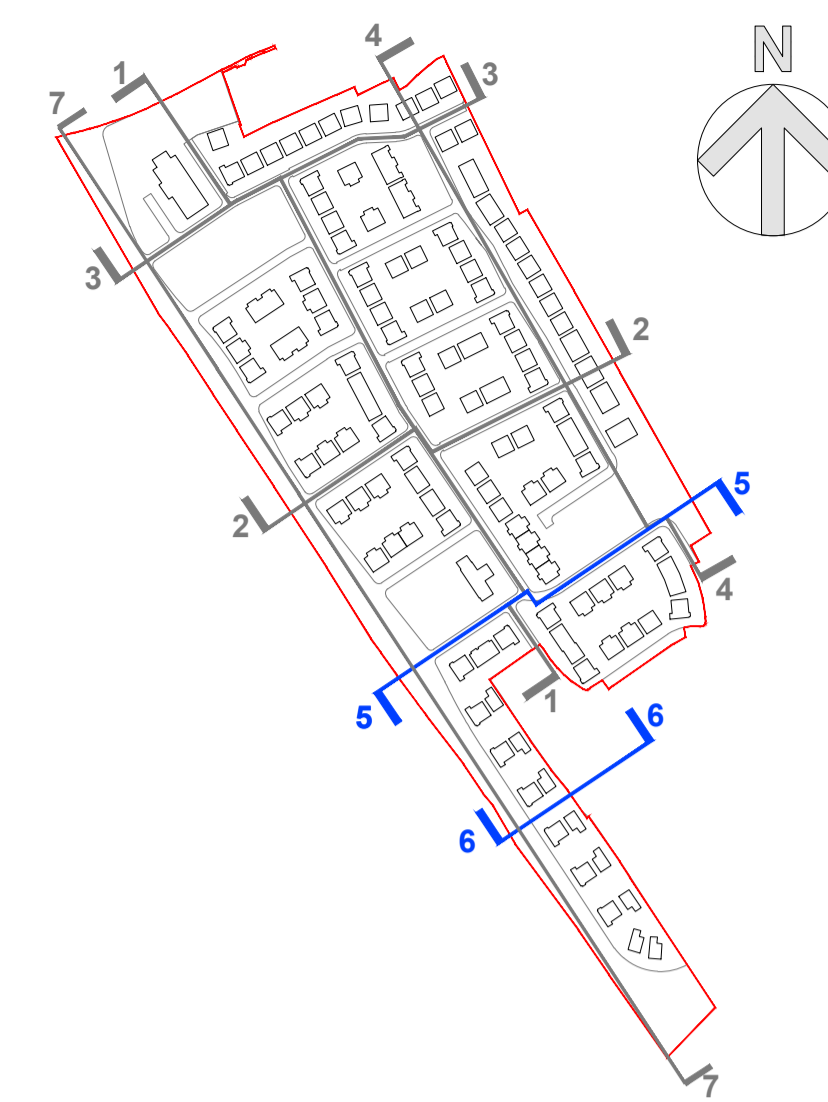

5 Section Keymap  
NTS

Notes:  
 1. Do not scale from this drawing. Use figured dimensions in all cases. Verify dimensions on site and report any discrepancies to the architect immediately. This drawing to be used in conjunction with the Architects Specification. For Certificate, CAC, etc. the architect's issued drawings and reports. Contractor is responsible for:  
 2. All dimensions, quantities and performance requirements to be confirmed on site.  
 3. All information that pertains solely to the fabrication processes or to the techniques of construction.  
 4. All coordination of the work of all trades.  
 5. Assuming consistency with the contract documents.  
 6. This drawing is copyright and may only be reproduced with the architect's permission.

Drawing Notes:

| REV    | DATE     | DRN | DESCRIPTION         |
|--------|----------|-----|---------------------|
| P01.03 | 31.07.18 | JT  | ISSUED FOR PLANNING |
| P02.02 | 14.02.21 | JT  | ISSUED FOR REVIEW   |
| P03.01 | 21.04.21 | ML  | Issued for review   |

**reddy architecture + urbanism**

Reddy Architecture + Urbanism  
 41 Dean Street,  
 Kildenny,  
 R55 P251

T: +353 (0)56 7762697  
 W: www.reddyarchitecture.com  
 E: kildenny@reddyarchitecture.com

Client Details:  
 Briargate Developments Newbridge Ltd.

Project Details:  
 Strategic Housing Development  
 Ballymarney Newbridge

Drawing Title:  
 Proposed Site Section 5-5 & 6-6

|   |                    |                    |
|---|--------------------|--------------------|
| Job No:<br>P20-071K                             | Date:<br>JULY 2021 | Scale@A1:<br>1:200 |
| Status:<br>PLANNING                             | Drawn By:<br>ML    | Checked By:<br>MK  |
| Purpose:<br>PLANNING                            | Checked By:<br>MK  | Revision           |
| Drawing Number<br>P20-071K-RAU-XX-XX-DR-A-33105 | Revision<br>P03.03 |                    |