

1 PROPOSED SITE SECTION 7-7




2 PROPOSED SITE SECTION 7-7 1/3



3 PROPOSED SITE SECTION 7-7 2/3



4 PROPOSED SITE SECTION 7-7 3/3

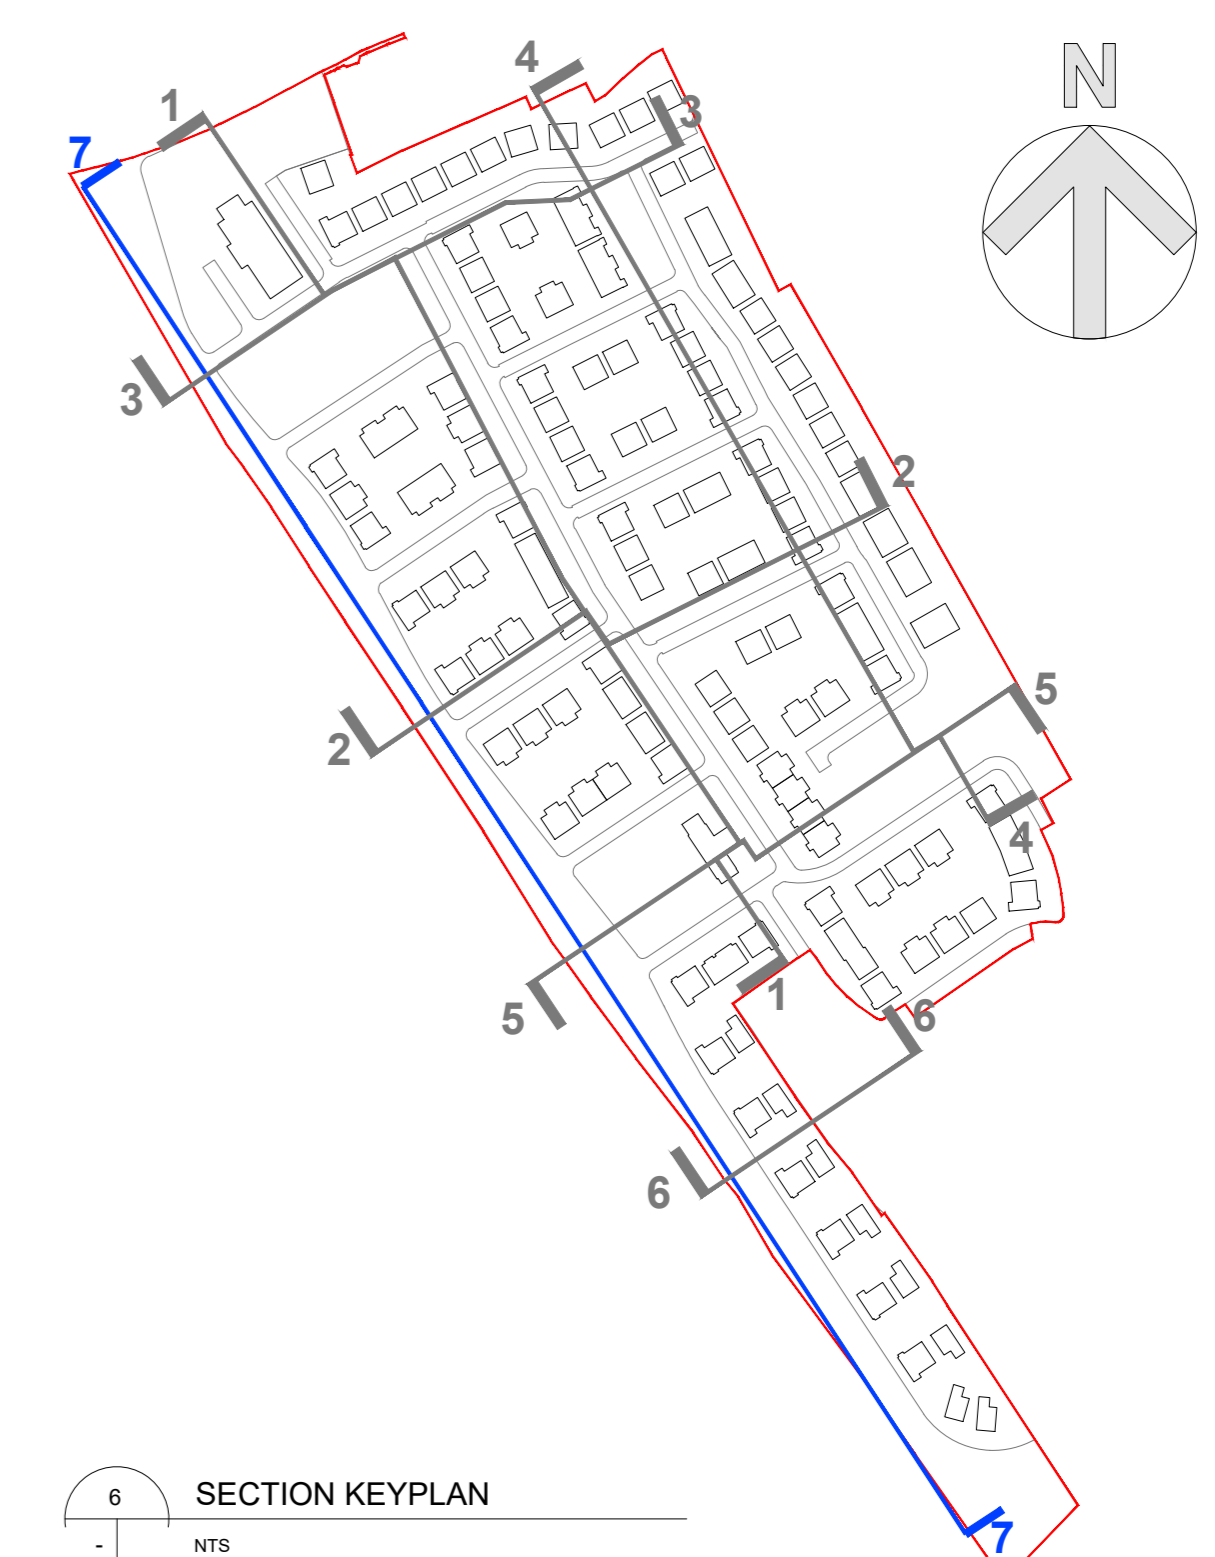

Notes:  
 Do not scale from this drawing. Use figured dimensions in all cases. Verify dimensions on site and report any discrepancies to the architect immediately. This drawing to be used in conjunction with the Architects Specification, Fire Certificate, GAC, other consultants' relevant drawings and reports. Contractor is responsible for:  
 1. All dimensions, quantities and performance requirements to be confirmed on site.  
 2. All information and persons made to the fabrication processes or to the techniques of construction.  
 3. All coordination of the work of all trades.  
 4. Assuring consistency with the contract documents.  
 5. This drawing is copyright and may only be reproduced with the architect's permission.  
 Drawing Notes:

| REV | DATE     | DRN | DESCRIPTION         |
|-----|----------|-----|---------------------|
| 001 | 21.07.16 | JT  | ISSUED FOR PLANNING |

**reddy architecture + urbanism**

Reddy Architecture + Urbanism  
 41 Dean Street,  
 Kildare,  
 R195 P281

T: +353 (0)56 7762897  
 W: www.reddyarchitecture.com  
 E: info@reddyarchitecture.com

Client Details:  
 BRIARGATE DEVELOPMENTS LTD

Project Details:  
 RESIDENTIAL DEVELOPMENT  
 BALLYMANY, NEWBRIDGE  
 KILDARE

Drawing Title:  
 PROPOSED SITE SECTION 7-7

|                               |             |               |
|-------------------------------|-------------|---------------|
| Job No:                       | Date:       | Scale@A1:     |
| P20-071K                      | July 2021   | 1:750 / 1:250 |
| Status:                       | Drawn By:   |               |
| PLANNING                      | JT          |               |
| Purpose:                      | Checked By: |               |
| PLANNING                      | JN          |               |
| Drawing Number                | Revision    |               |
| P20-071K-RAU-XX-XX-DR-A-33106 | P-01        |               |