




STD-WW-01 WASTEWATER SERVICE CONNECTION MAINTENANCE RESPONSIBILITY

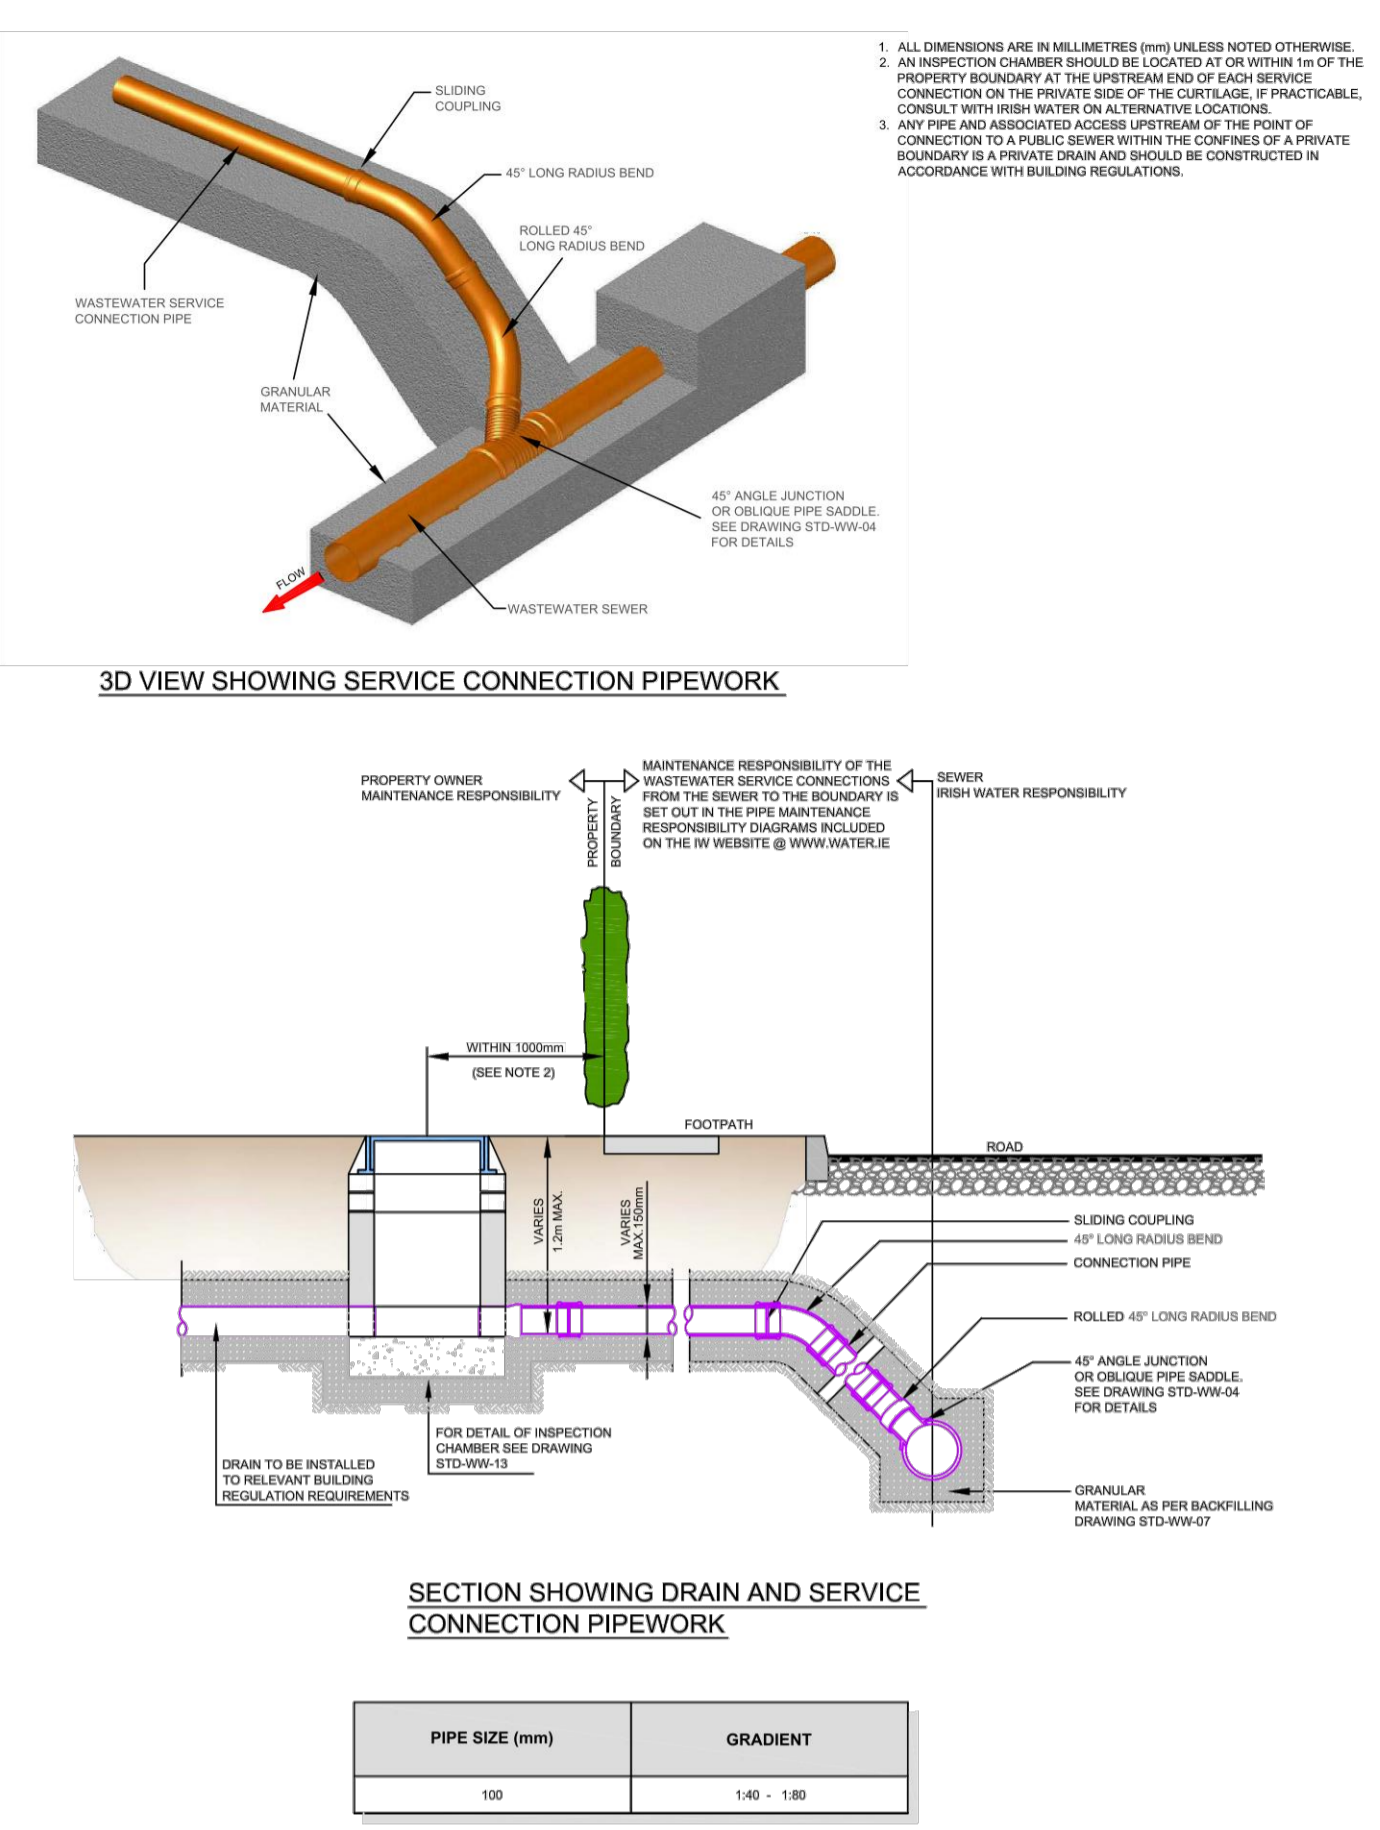


STD-WW-03 DRAIN AND SERVICE CONNECTION PIPEWORK

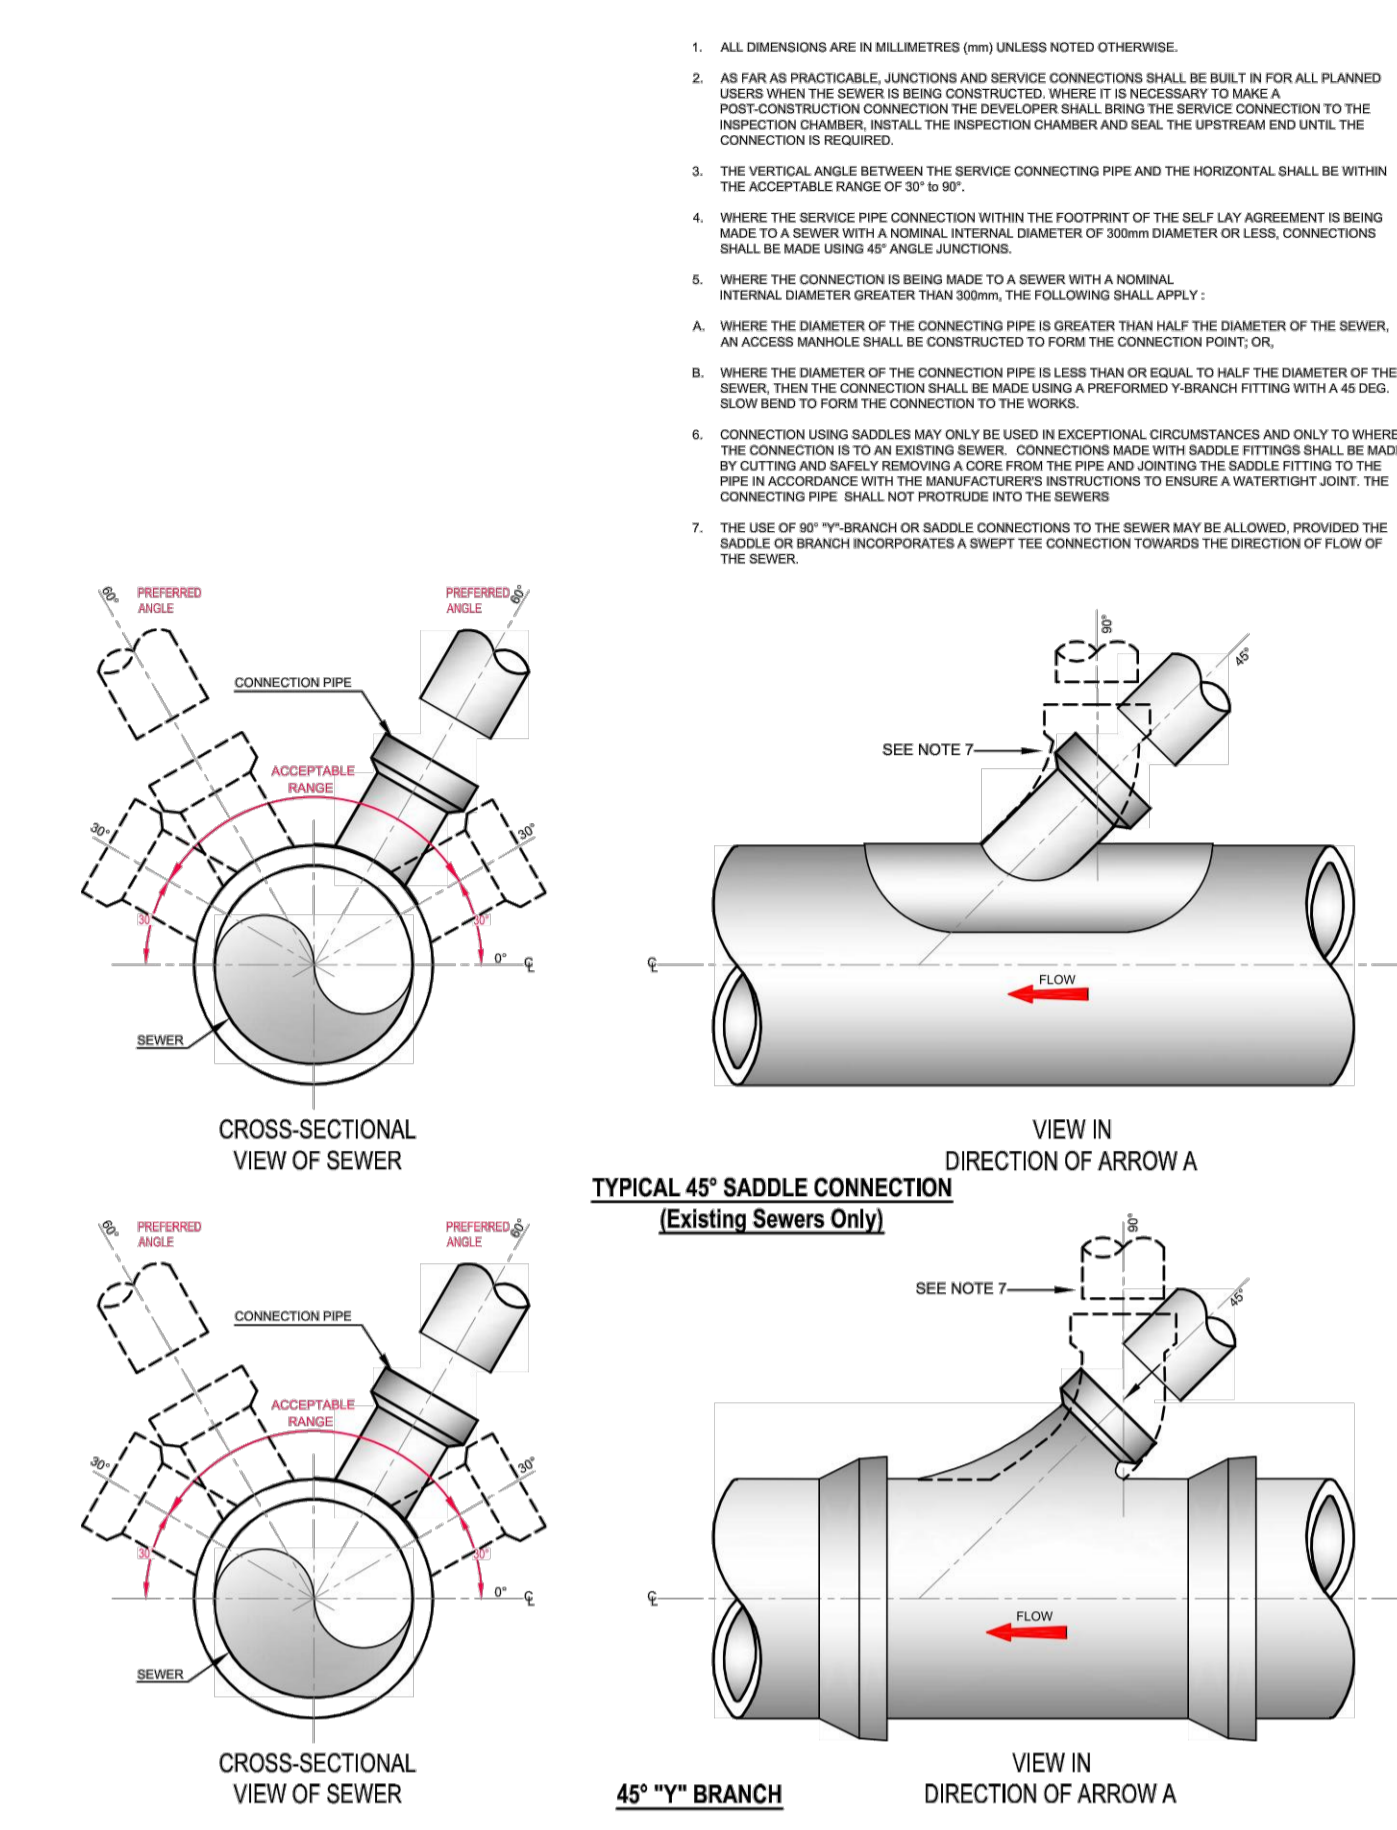


STD-WW-04 TYPICAL SEWER/SERVICE PIPE CONNECTION

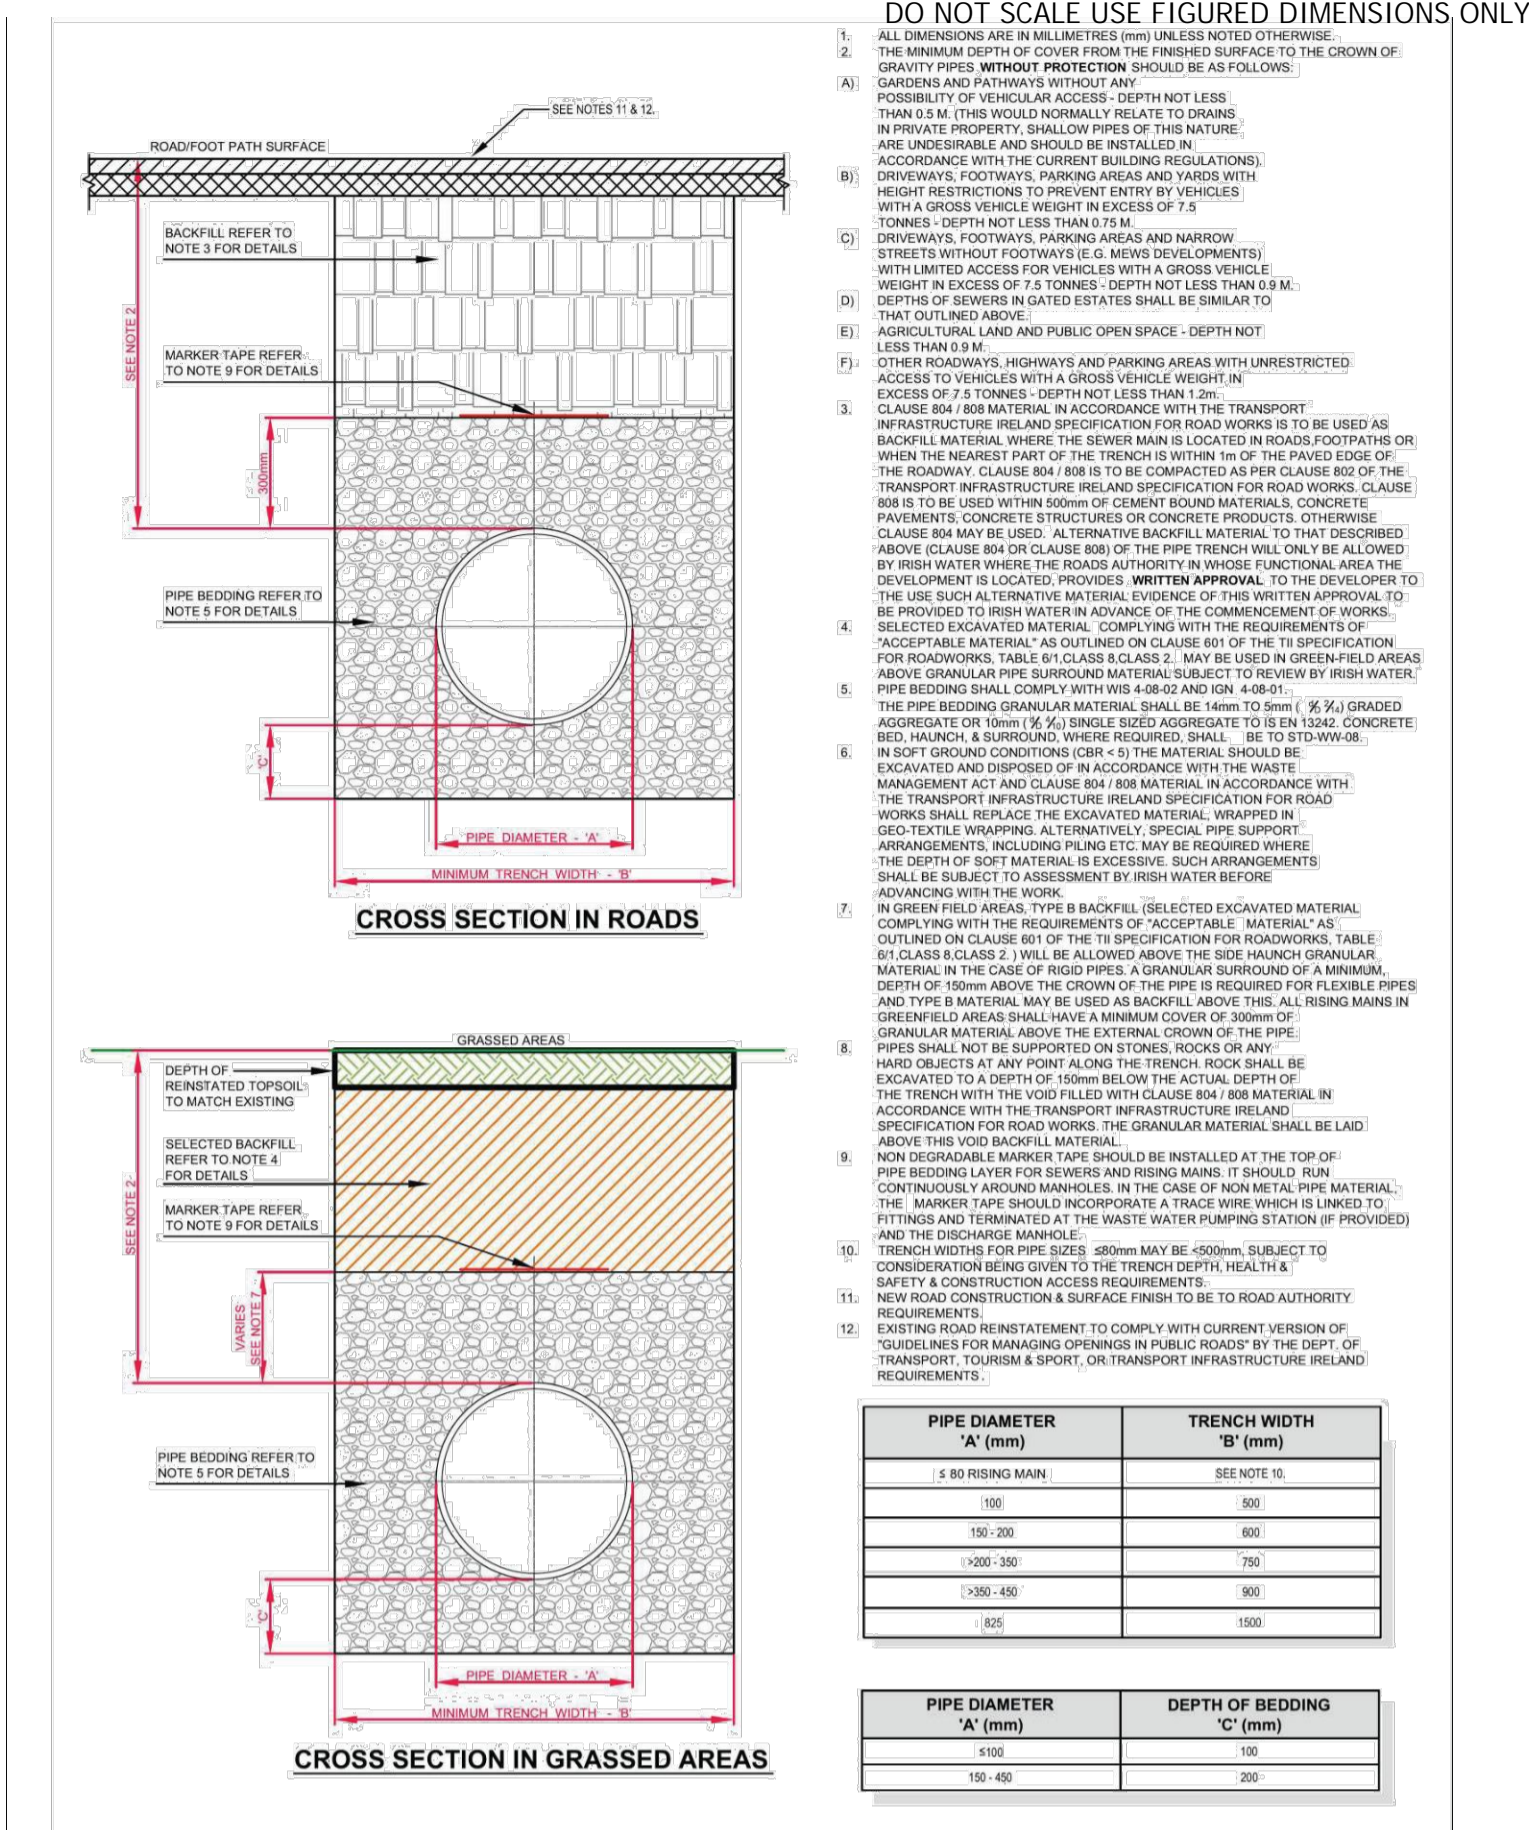


STD-WW-07 TRENCH BACKFILL AND BEDDING

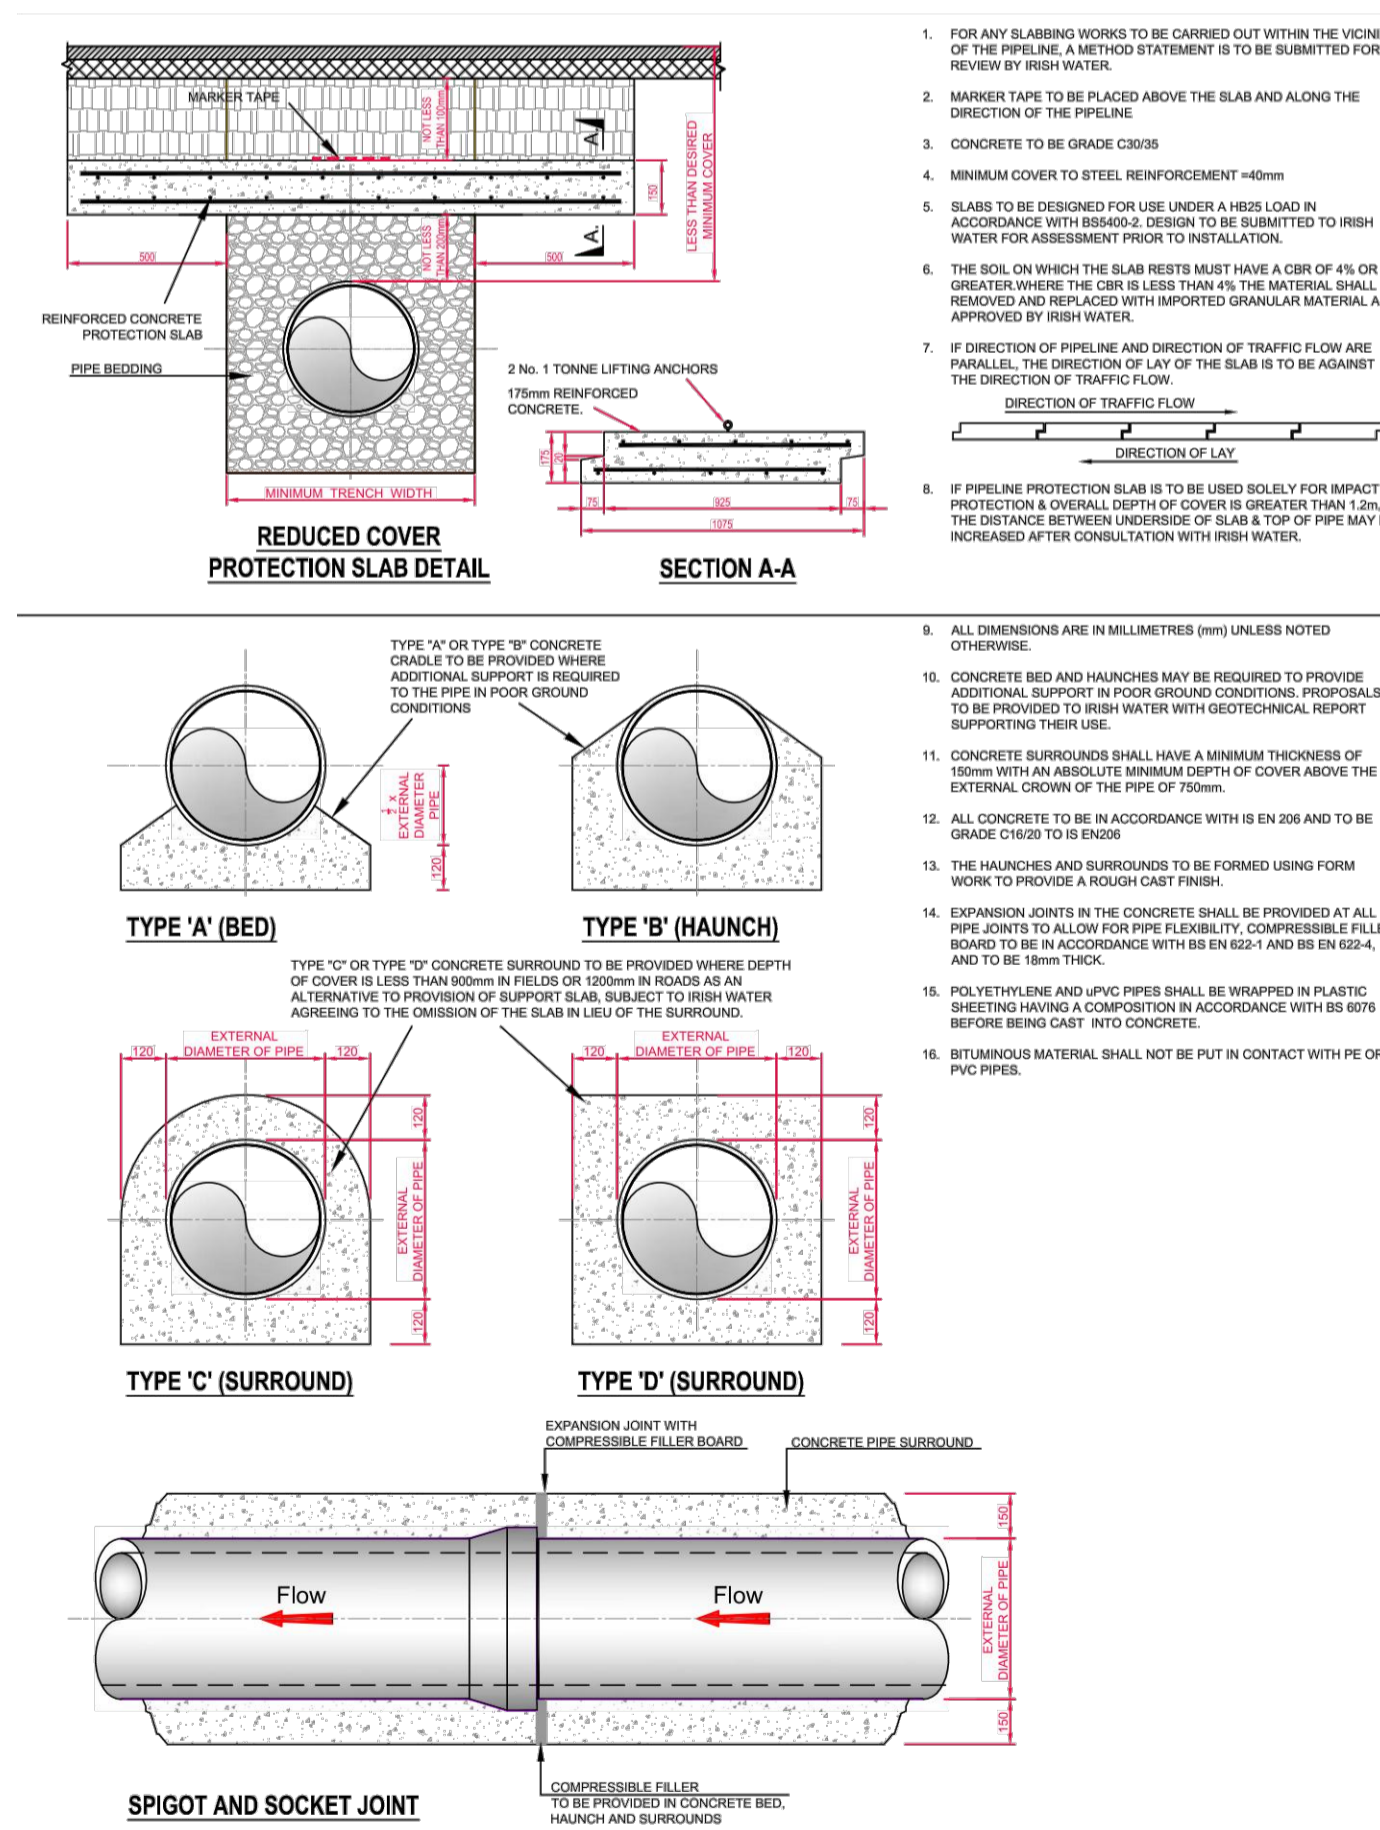


STD-WW-08 CONCRETE PROTECTION SLAB, BED, HAUNCH, AND SURROUND, TO WASTEWATER PIPES

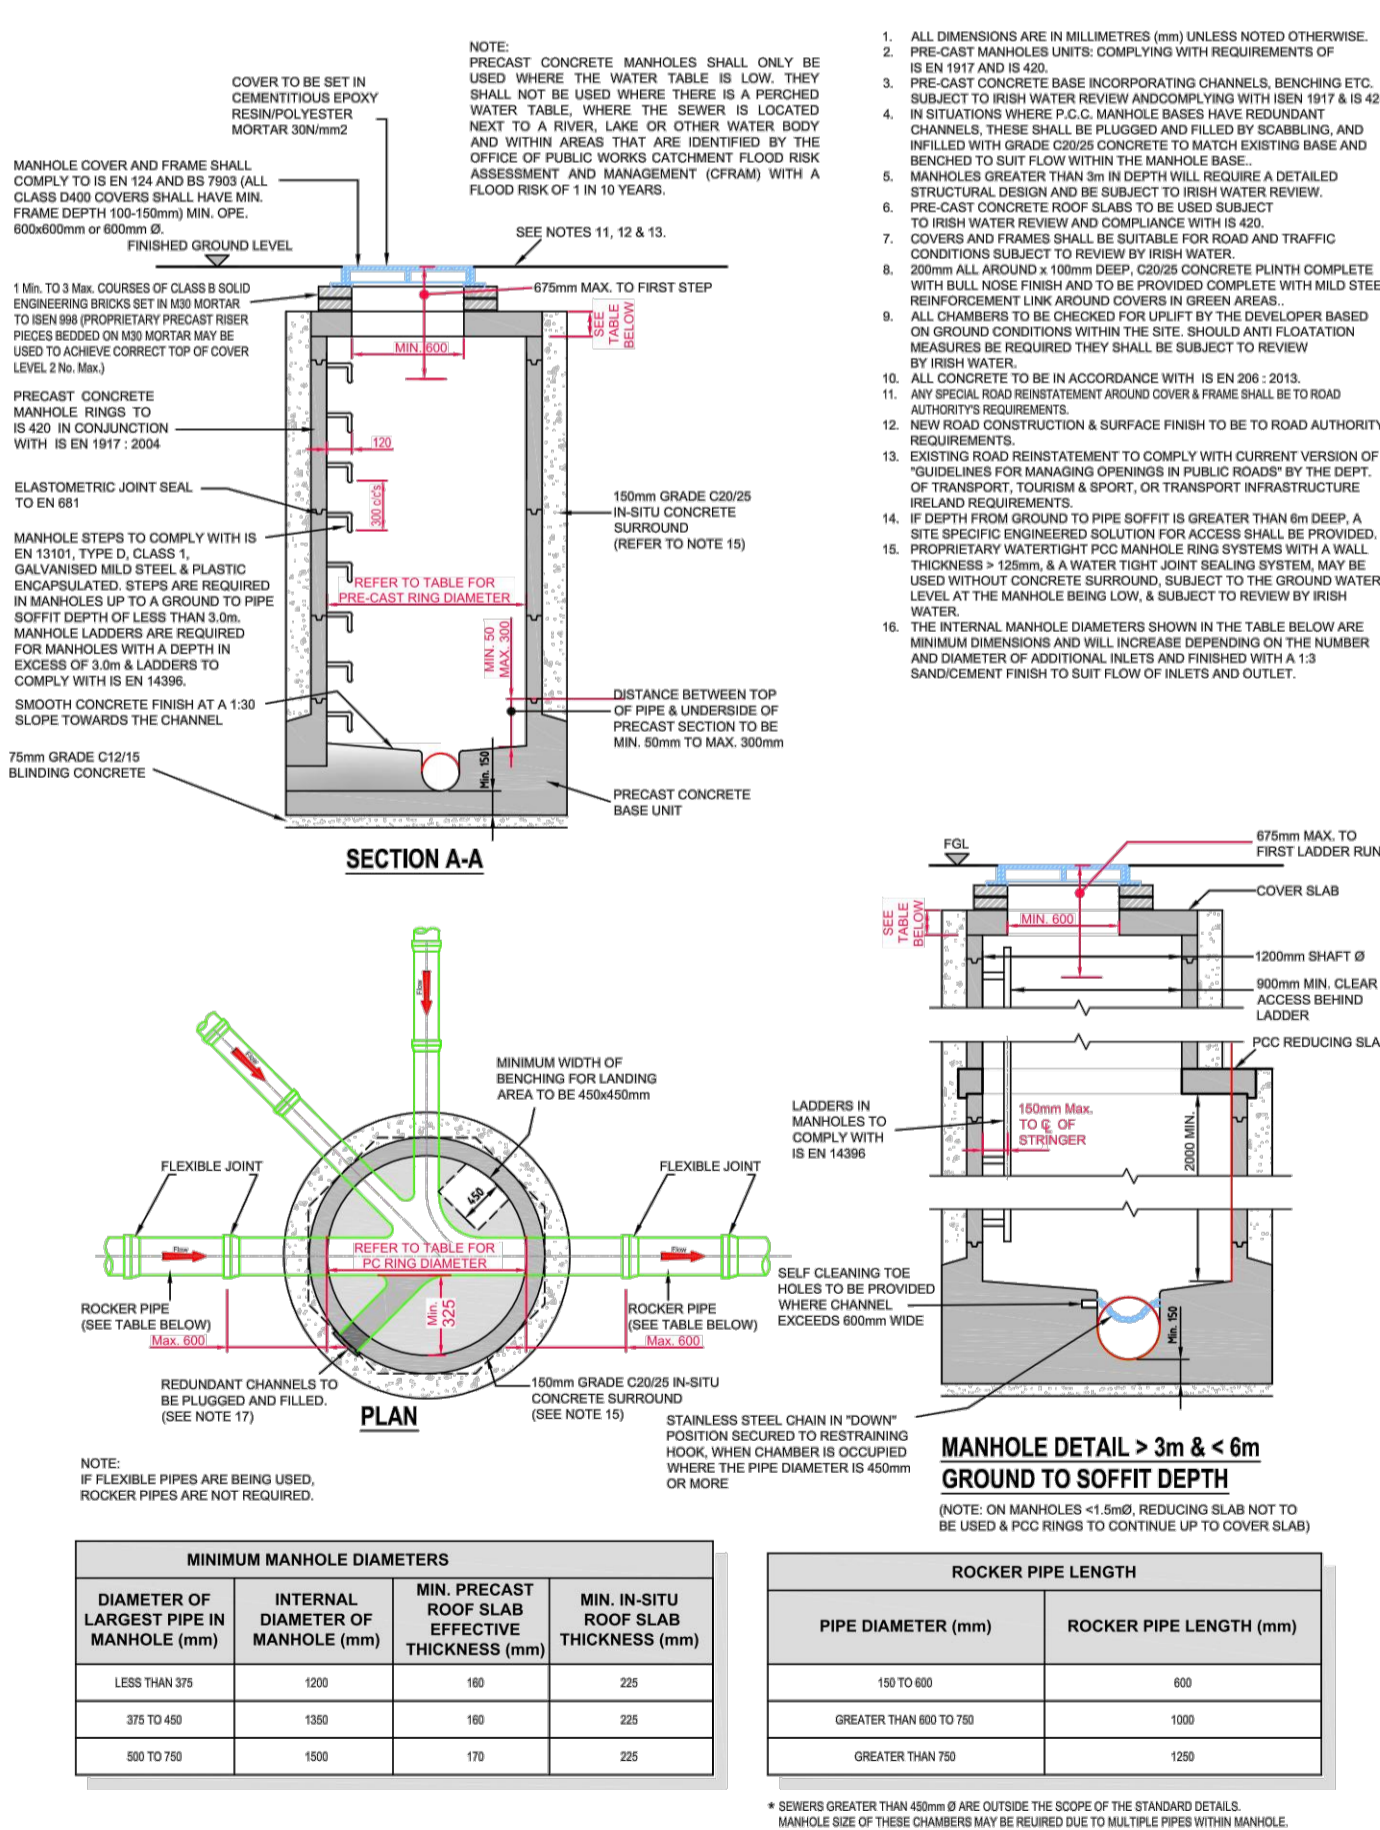

STD-WW-10A PRECAST CONCRETE MANHOLE WITH PRECAST BASE

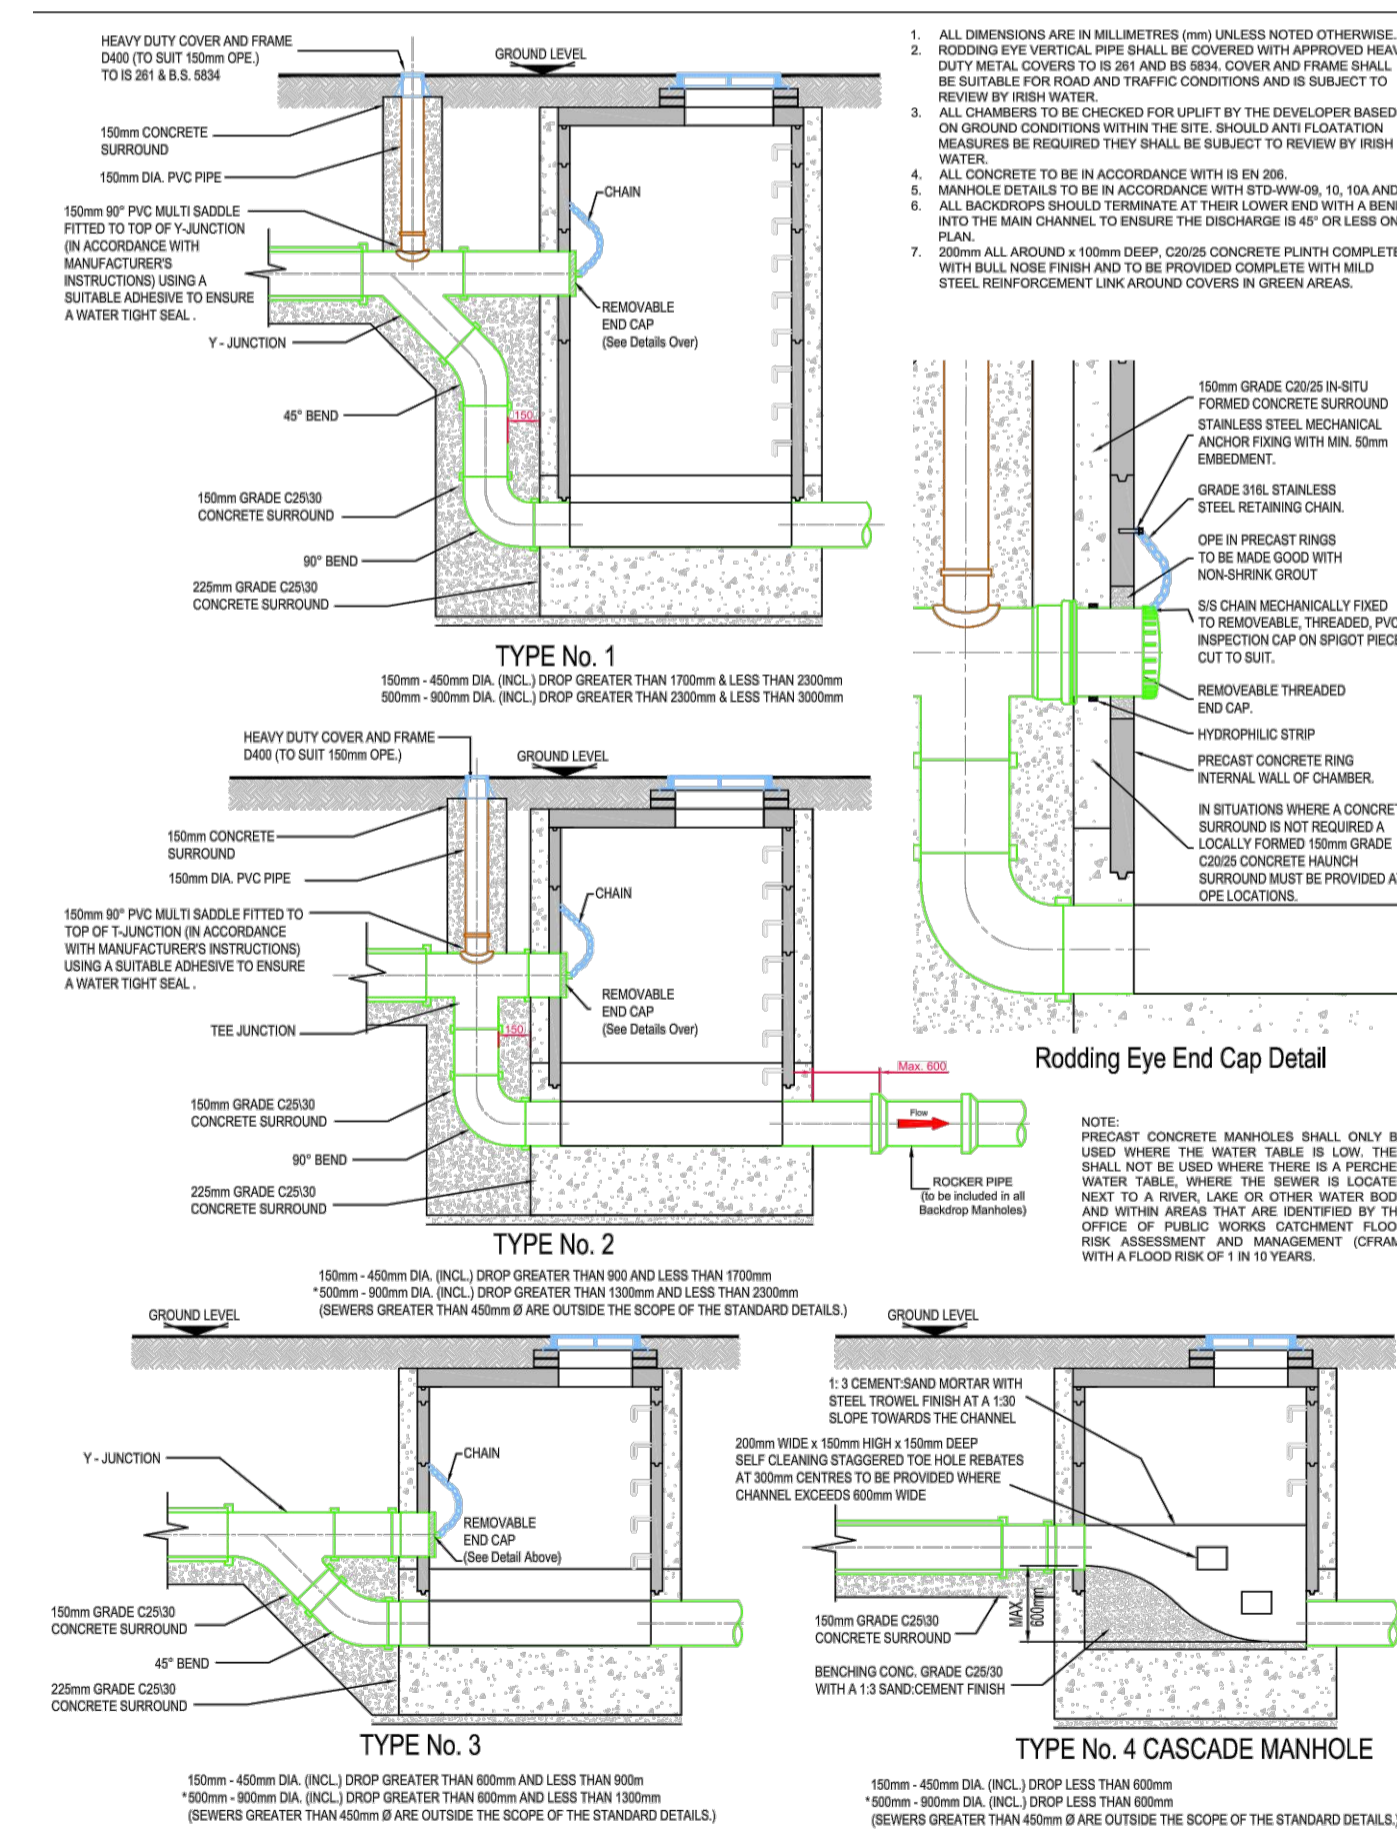

STD-WW-12 BACKDROP AND CASCADE MANHOLES

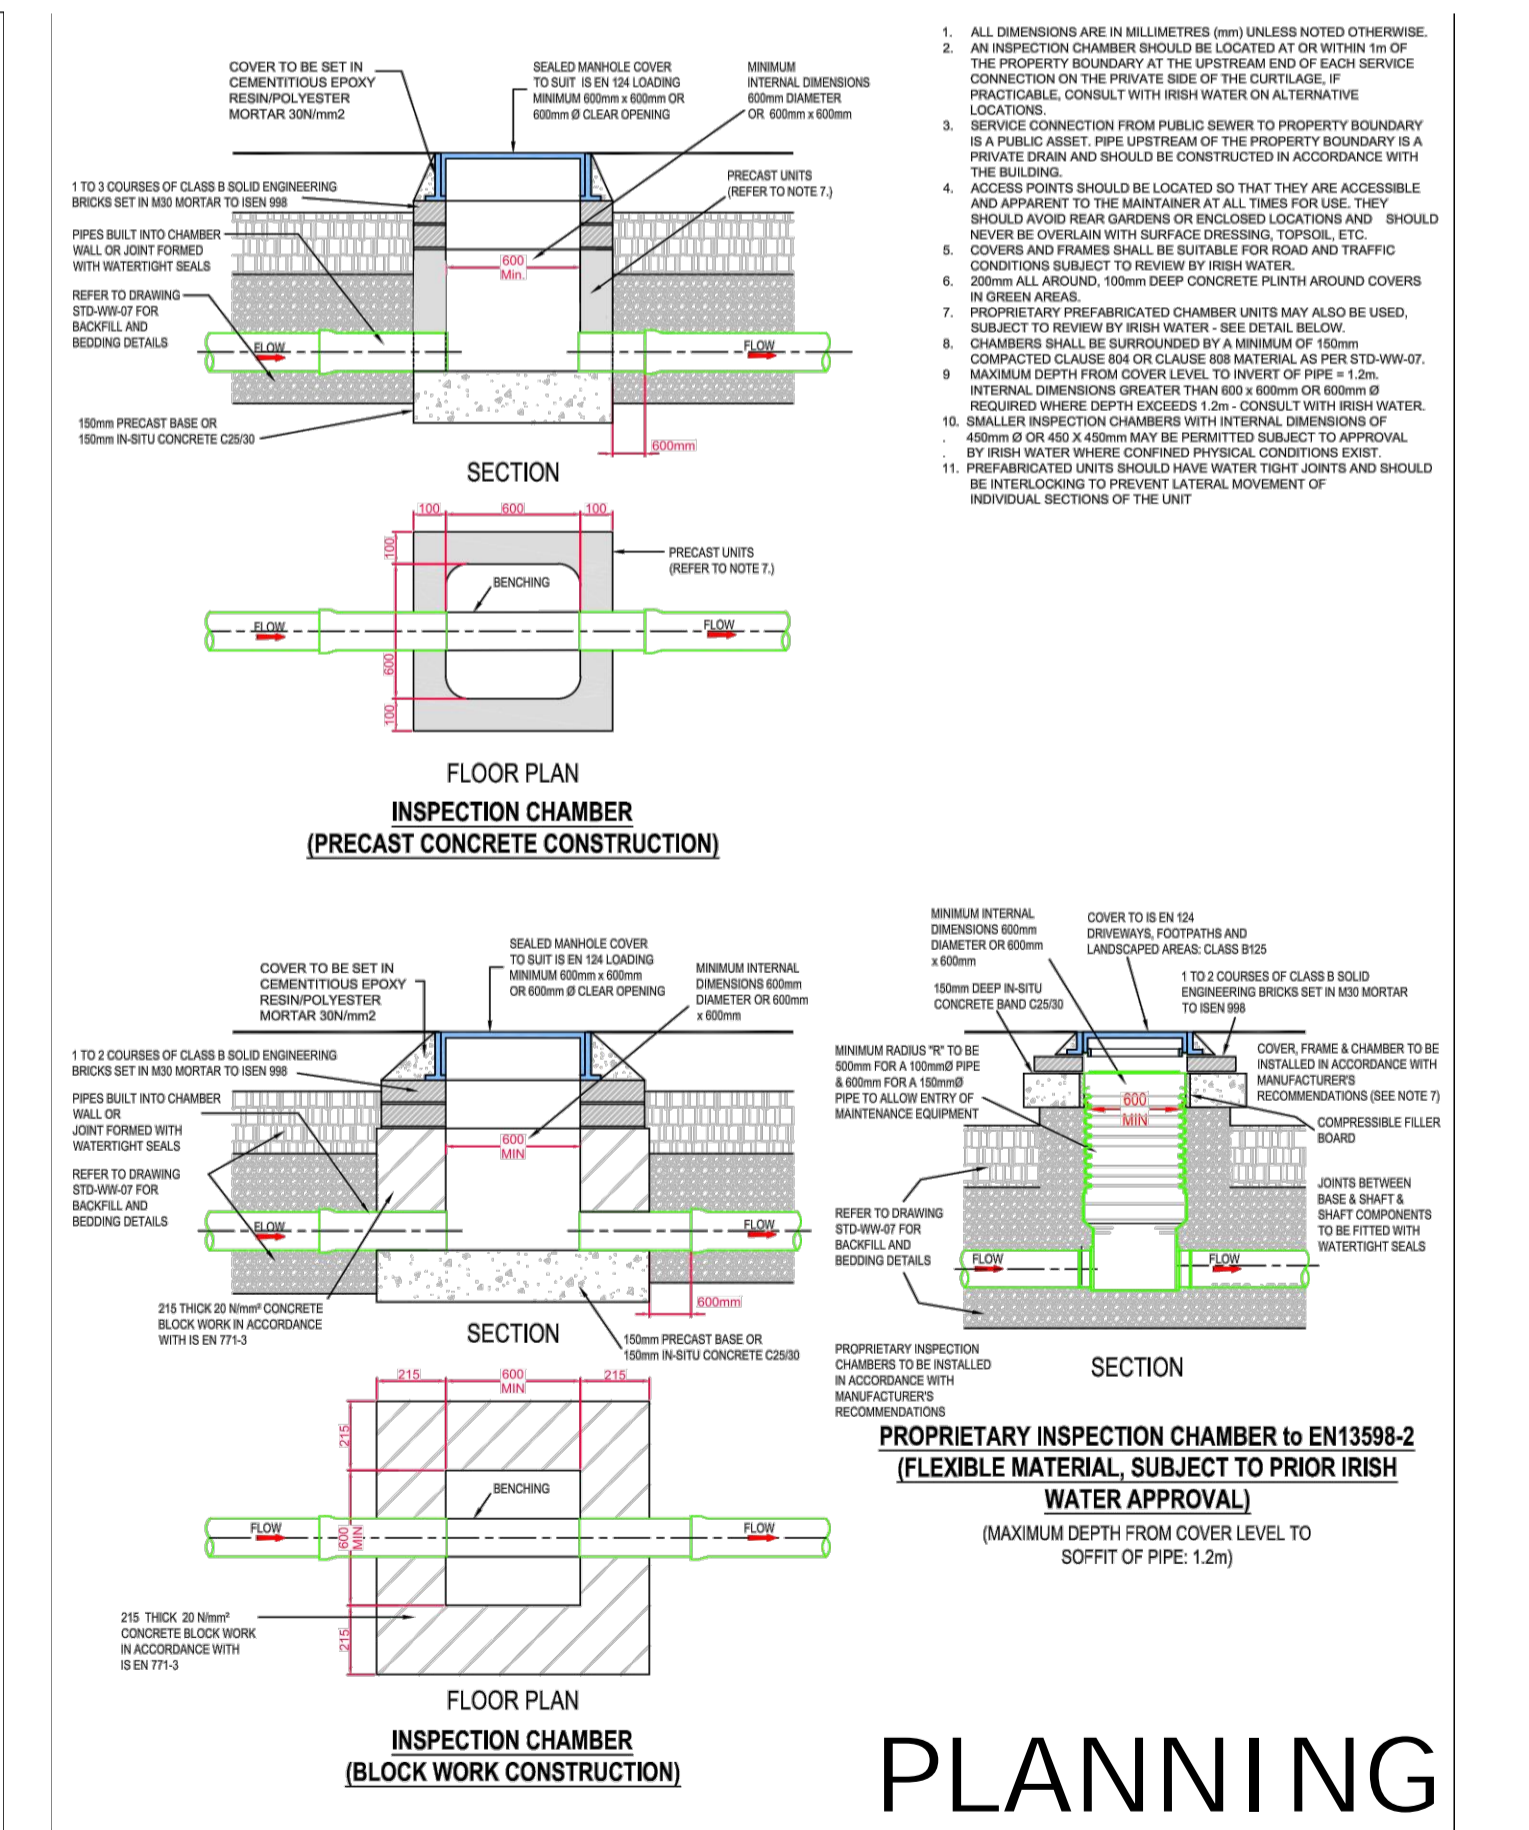

STD-WW-13 PRIVATE SIDE INSPECTION CHAMBER

Copyright

No part of this document may be reproduced or transmitted in any form or stored in any retrieval system of any nature without the written permission of Muir Associates Ltd. as copyright holder except as agreed for use on the project for which the document was originally issued.

NOTES:

- ALL DIMENSIONS ARE IN MILLIMETRES UNLESS SHOWN OTHERWISE
- ALL DRAINAGE DETAILS ARE TO COMPLY WITH THE REQUIREMENTS IRISH WATER CODE OF PRACTICE AND WASTEWATER STANDARD DETAILS.

REVISION	DATE	DESCRIPTION	REV BY	CHK BY
A	23.04.21	ISSUED FOR IRISH WATER	SC	SS
B	14.05.21	ISSUED FOR PLANNING	SC	SS
C	01.02.22	REISSUED FOR PLANNING	SG	SOR

REVISION	DATE	DESCRIPTION	REV BY	CHK BY
A	23.04.21	ISSUED FOR IRISH WATER	SC	SS
B	14.05.21	ISSUED FOR PLANNING	SC	SS
C	01.02.22	REISSUED FOR PLANNING	SG	SOR

Consulting Engineers
Project Managers

Muir Associates

Marketing Network House,
Ardyke Square,
Northampton Road,
Dublin D04 K0Y1, Ireland
Telephone: +353-1-6762788
email: info@muir.ie www.muir.ie

PROJECT STRATEGIC HOUSING DEVELOPMENT AT BALLYMANY
CLIENT BRIARGATE DEVELOPMENTS NEWBRIDGE LIMITED
TITLE DRAINAGE DETAILS
SHEET 1 of 2

Director: SCR
Scale: NA
Checked: SOR
Date: MARCH 21

Rev: SS
Drawn by: SC
Date: MARCH 21

DRG. No. D1920-MAL-00-XX-C-027
REV C