

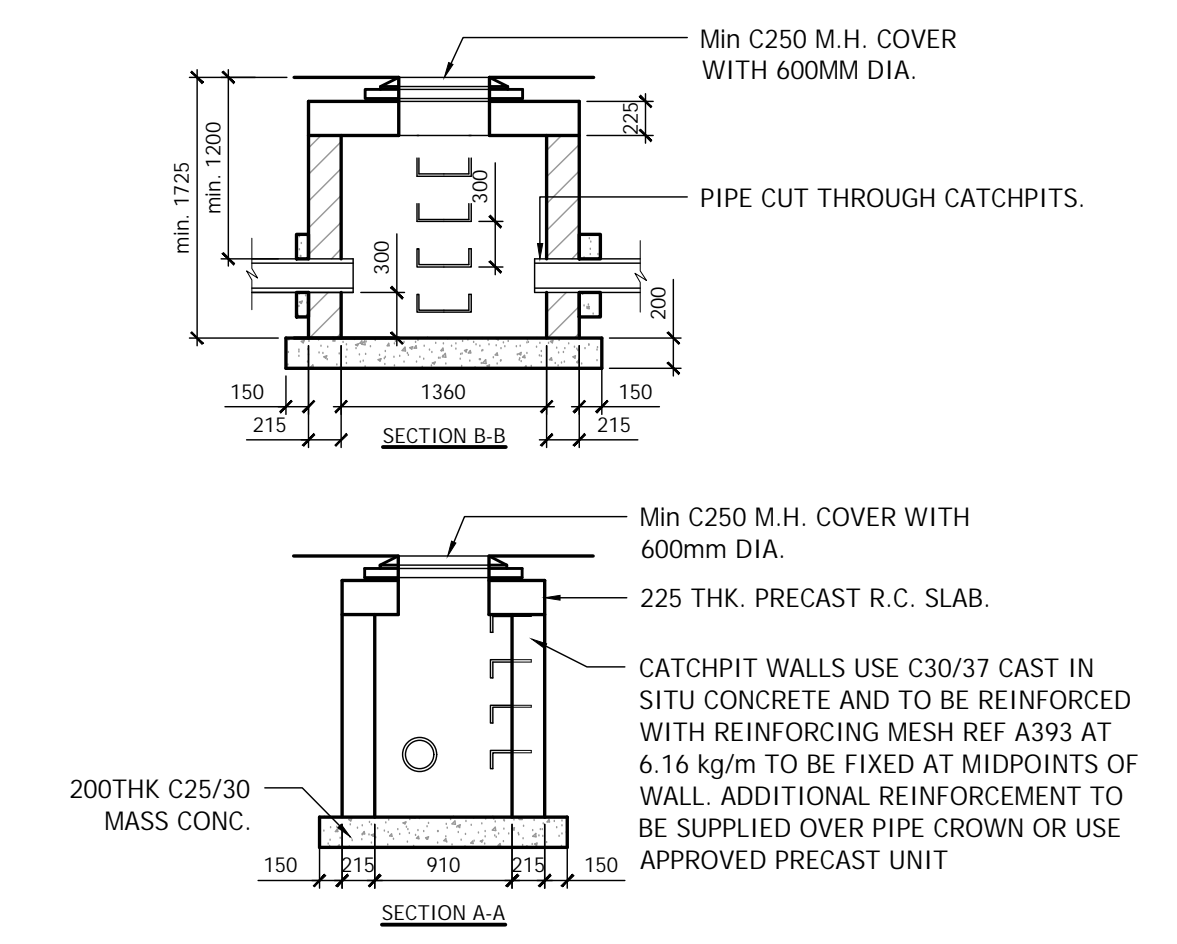
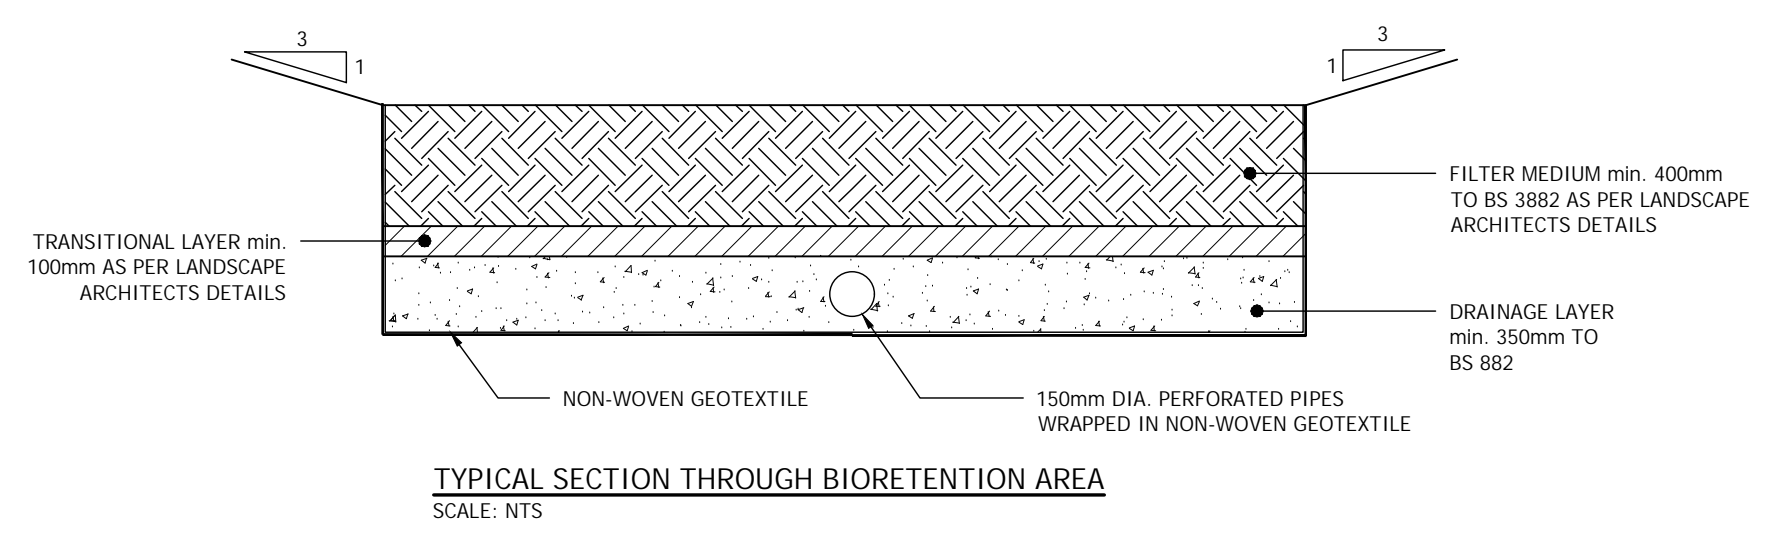
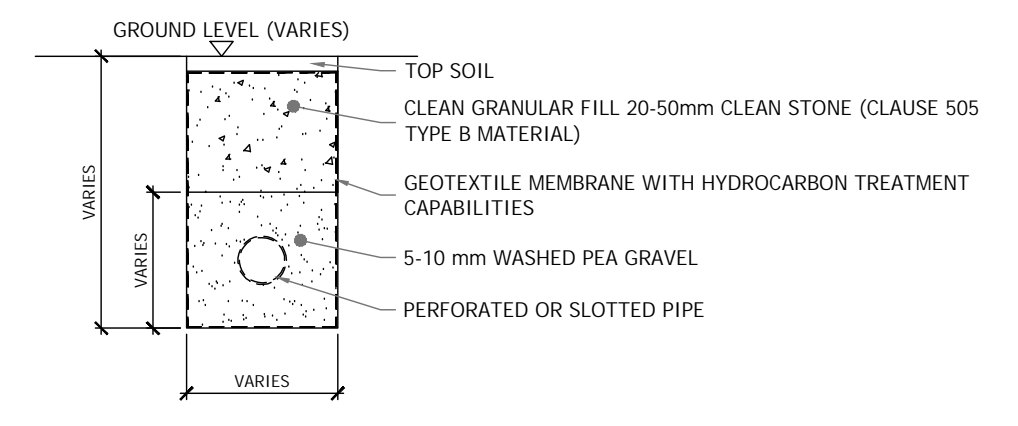
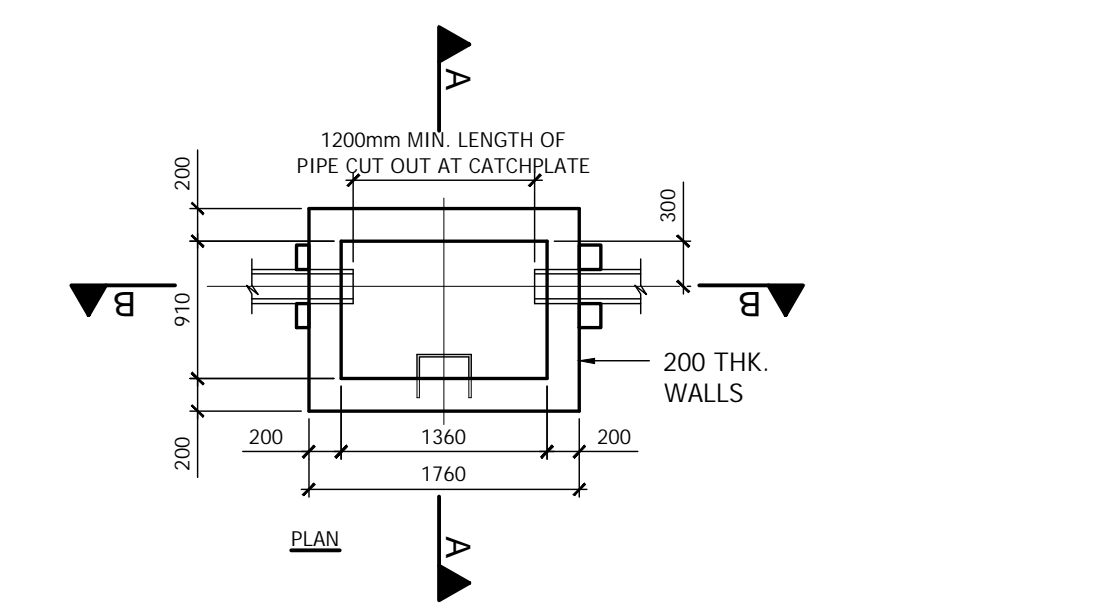
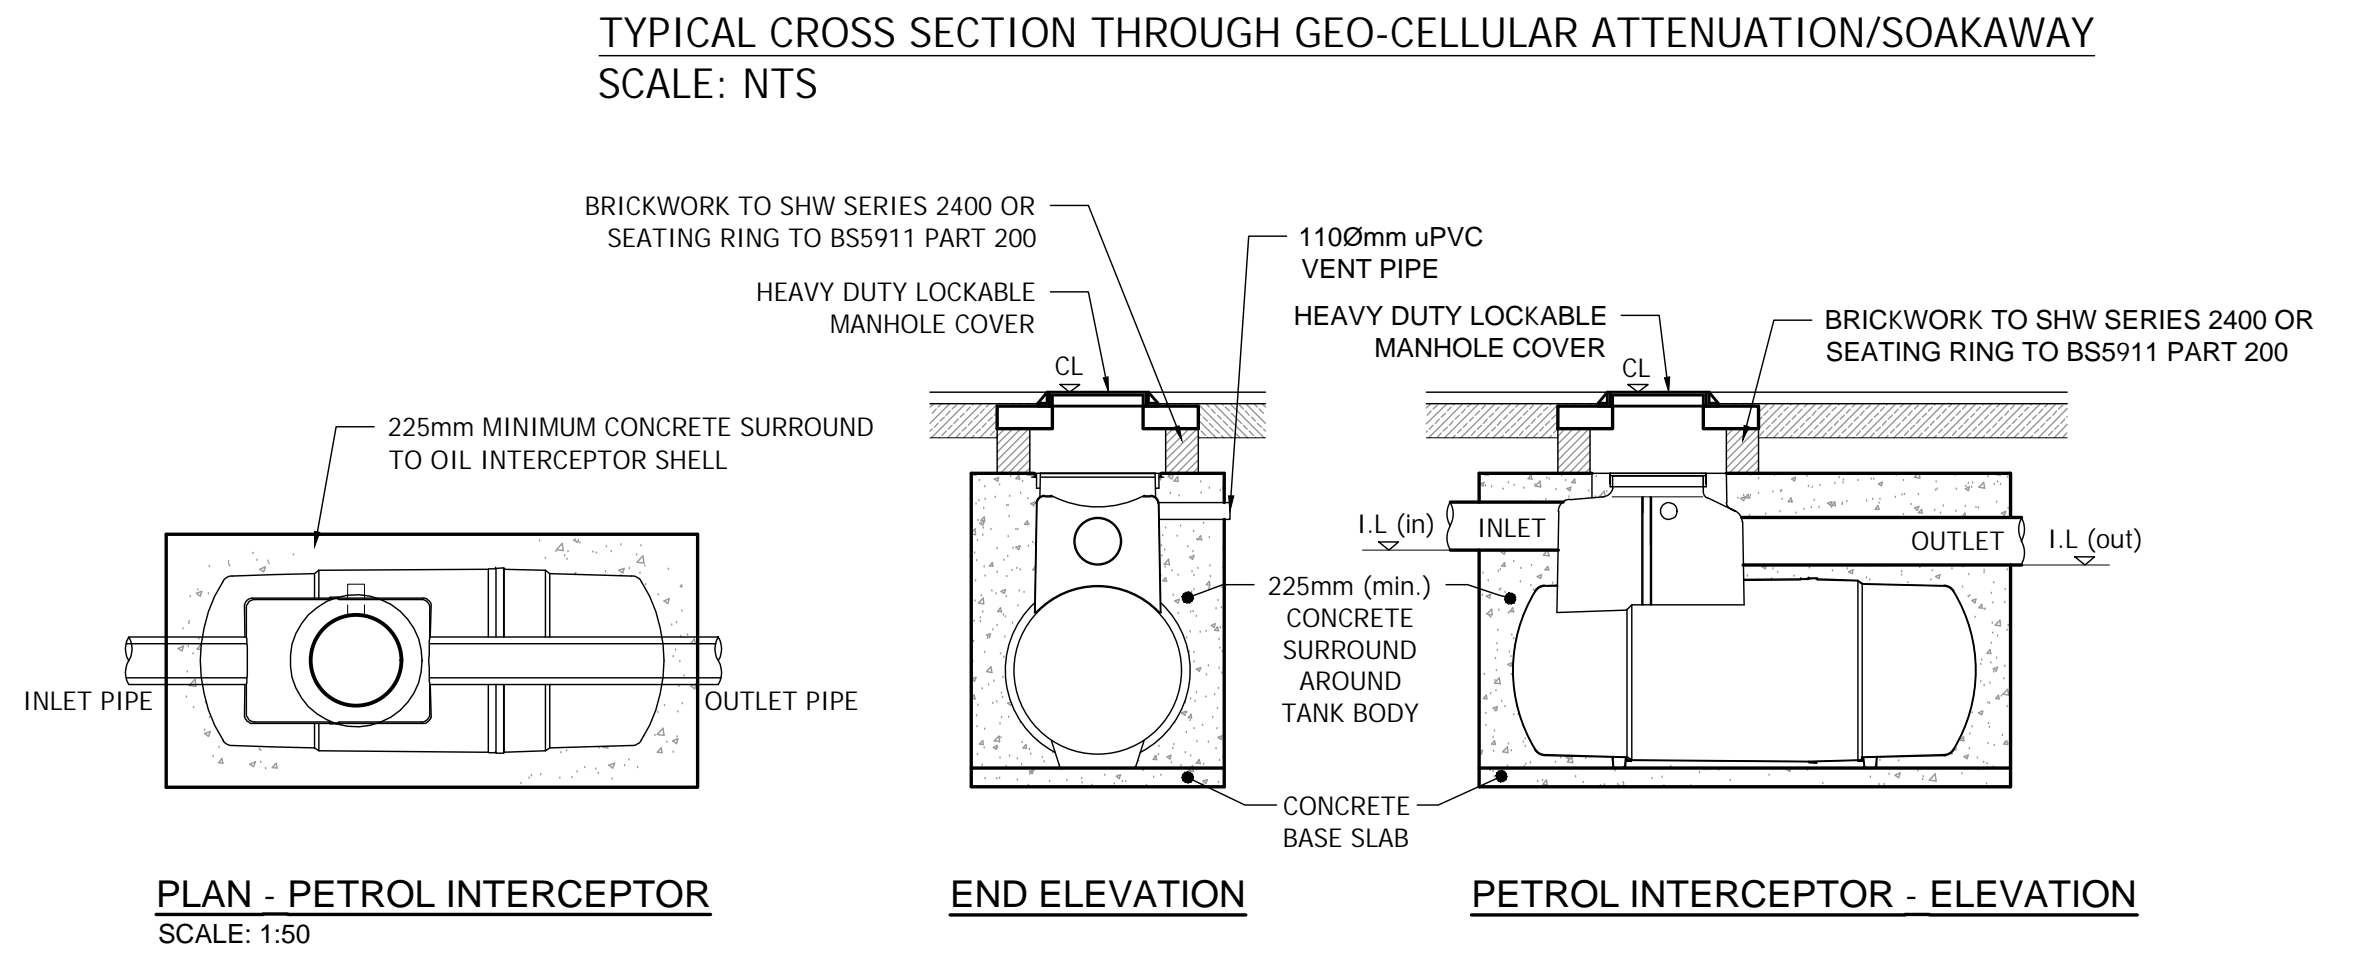
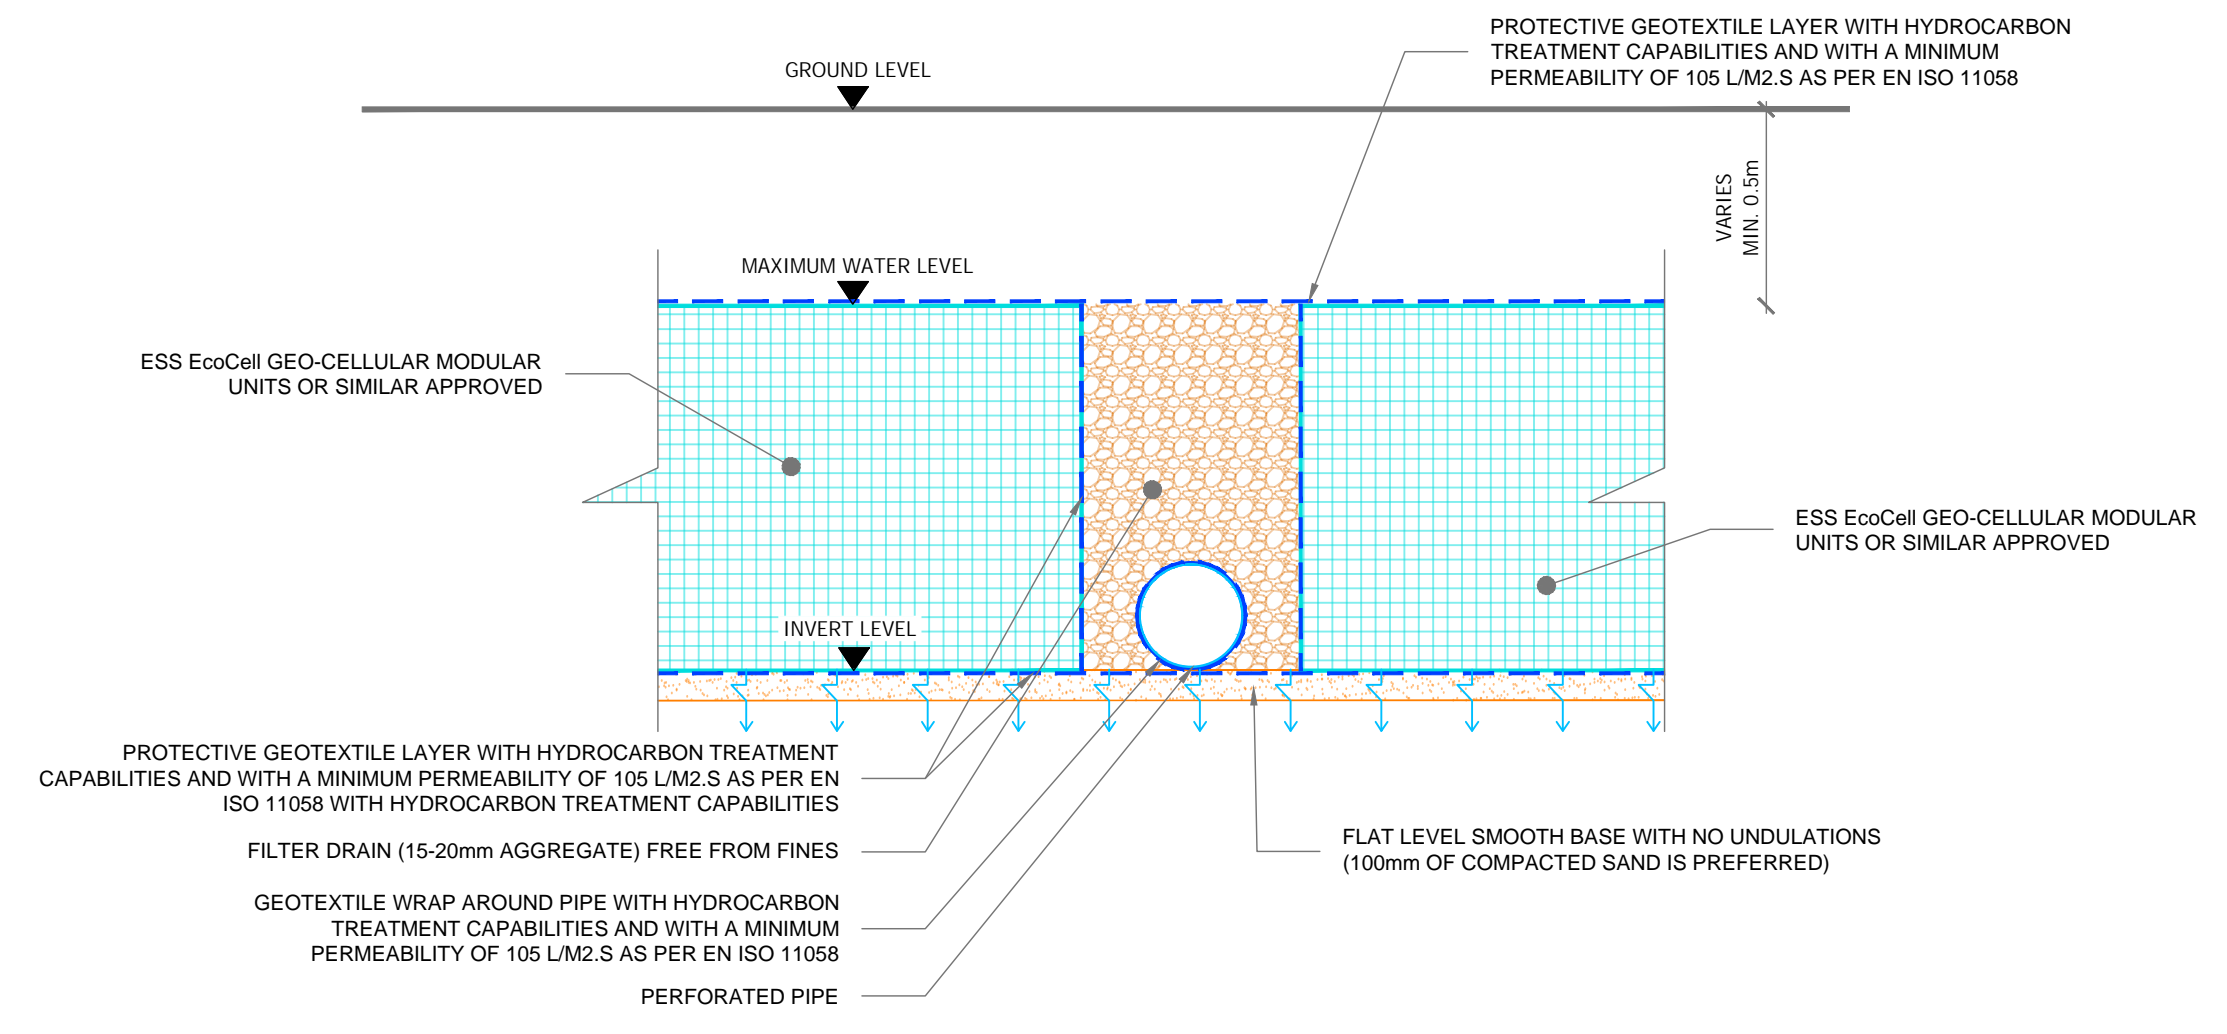
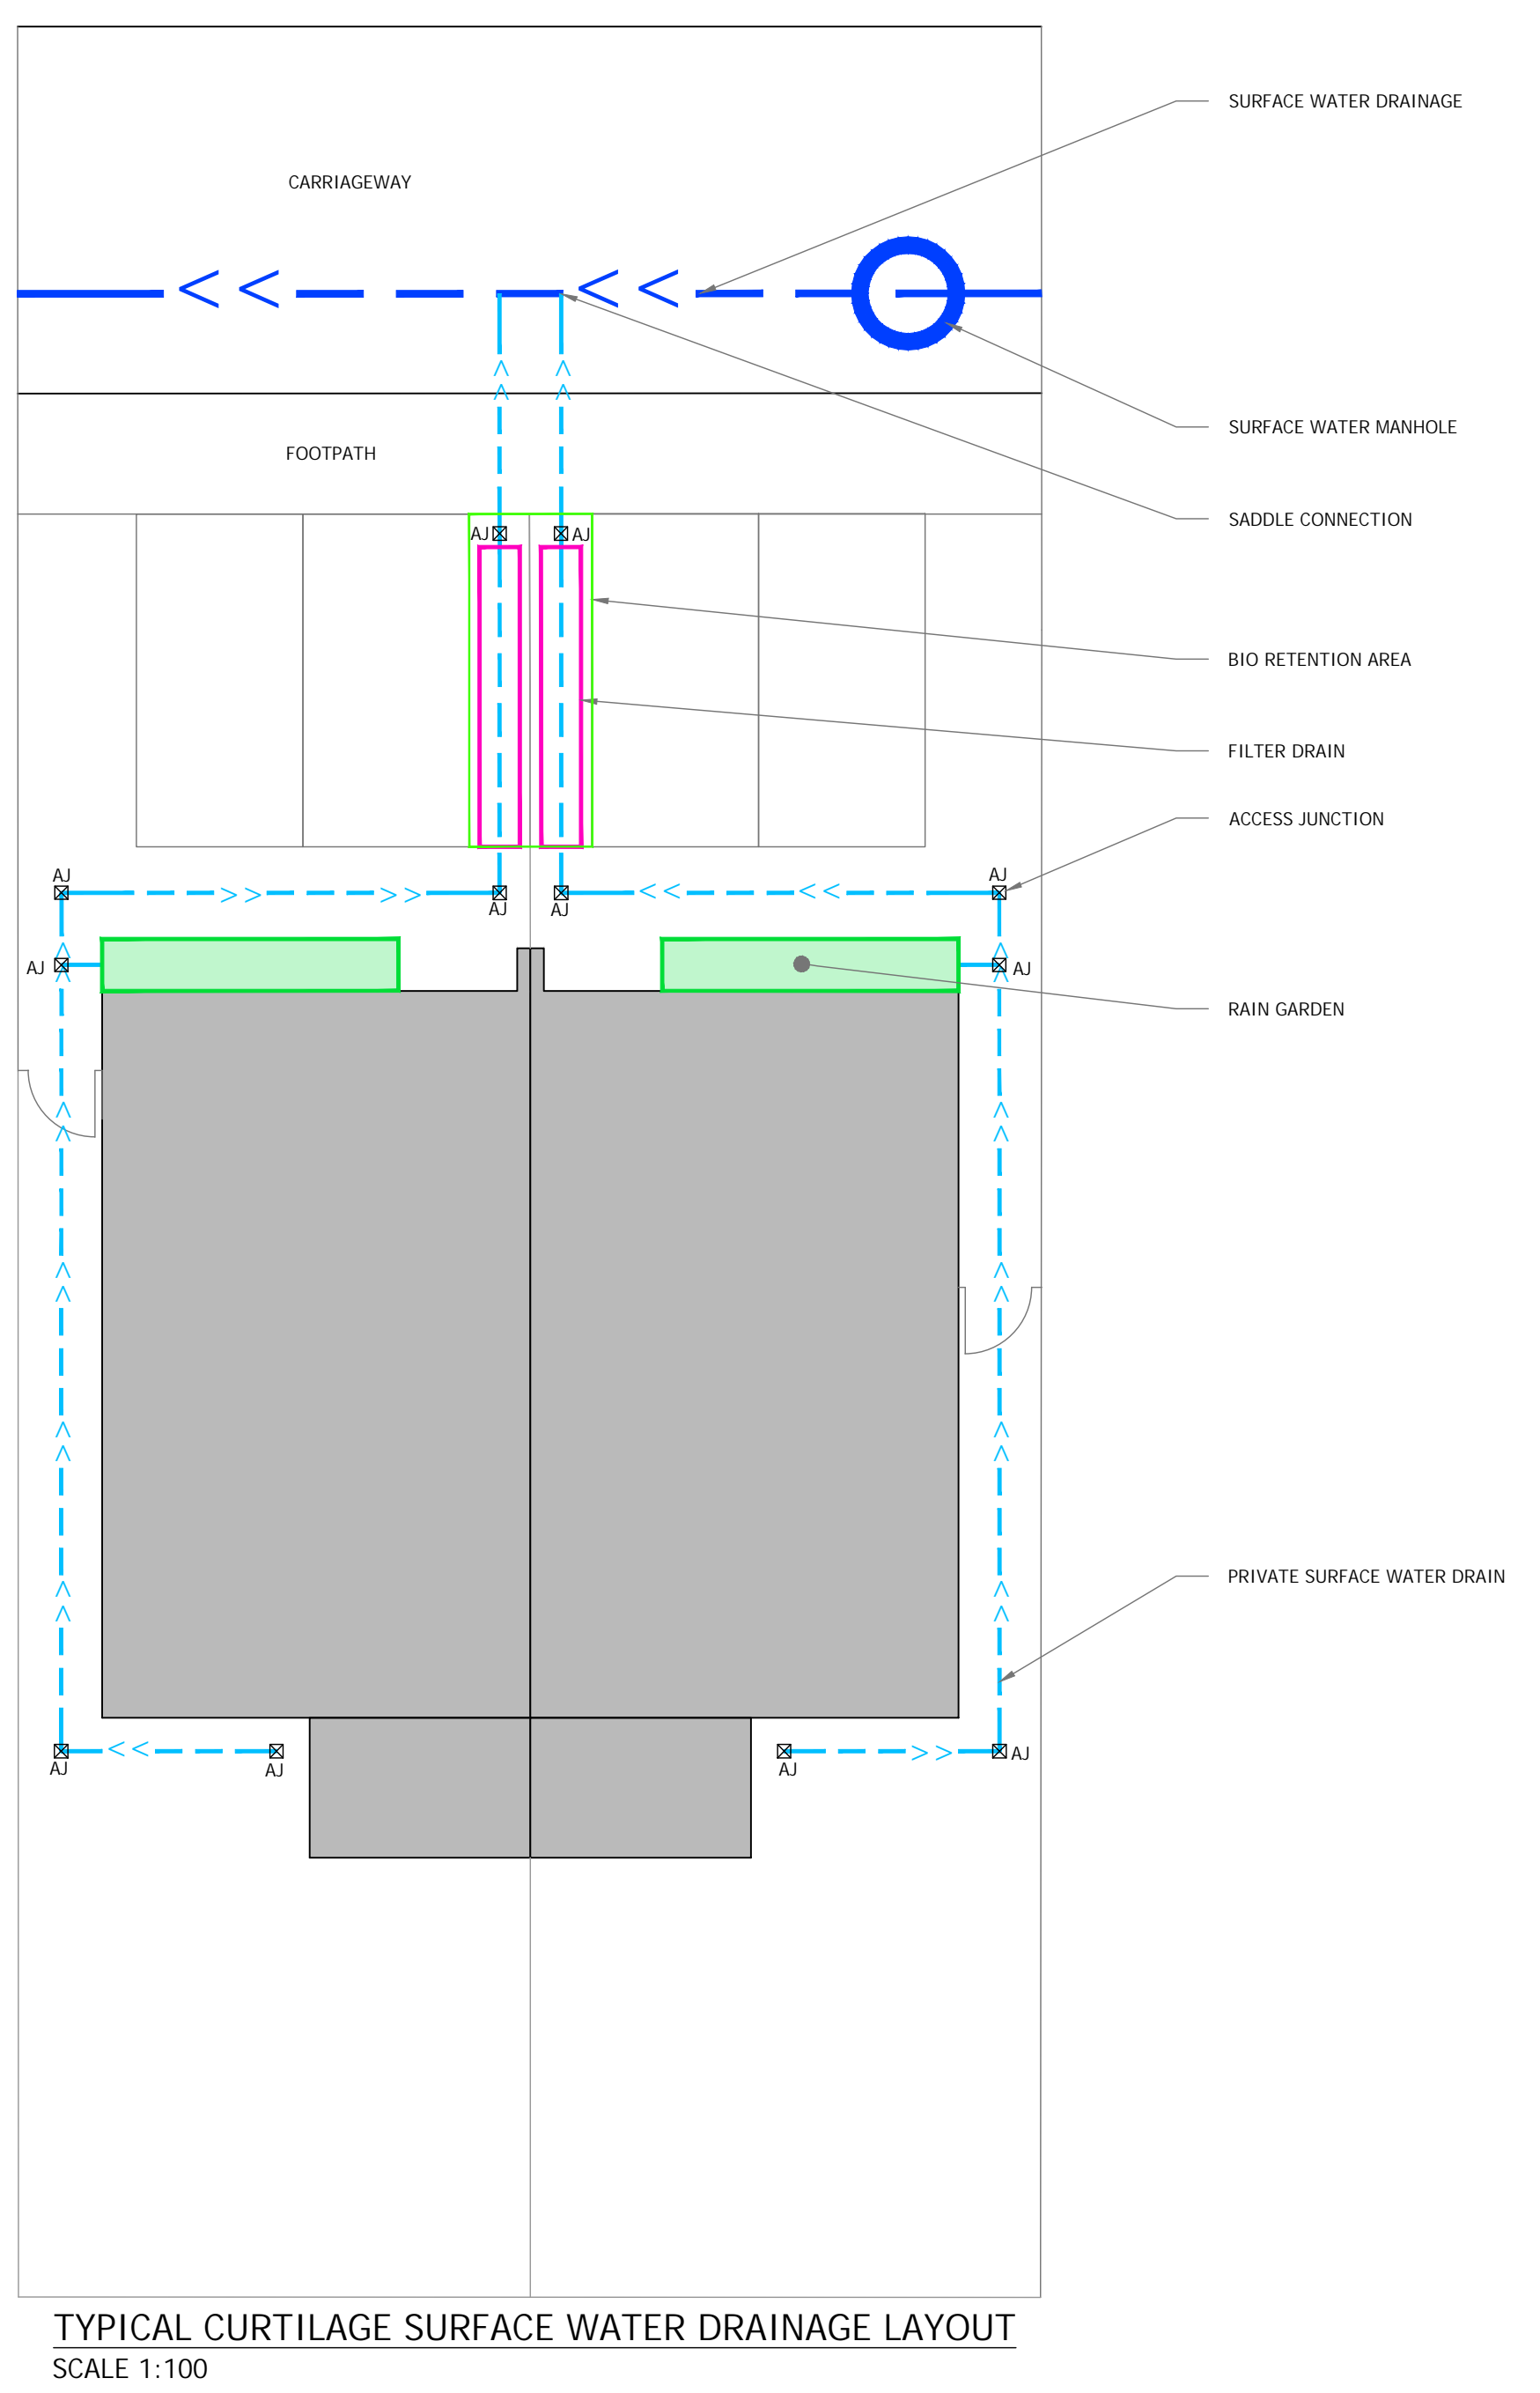
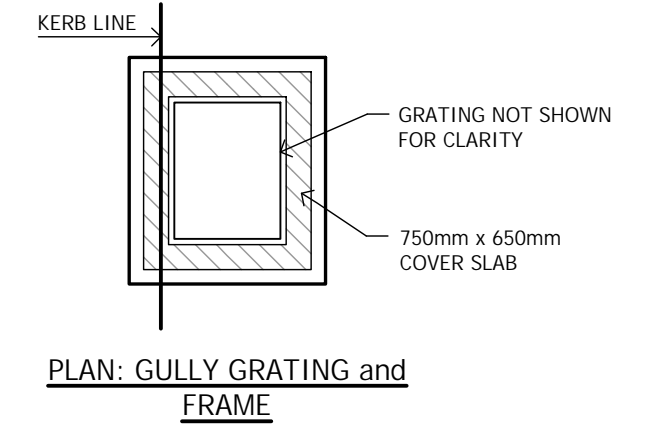
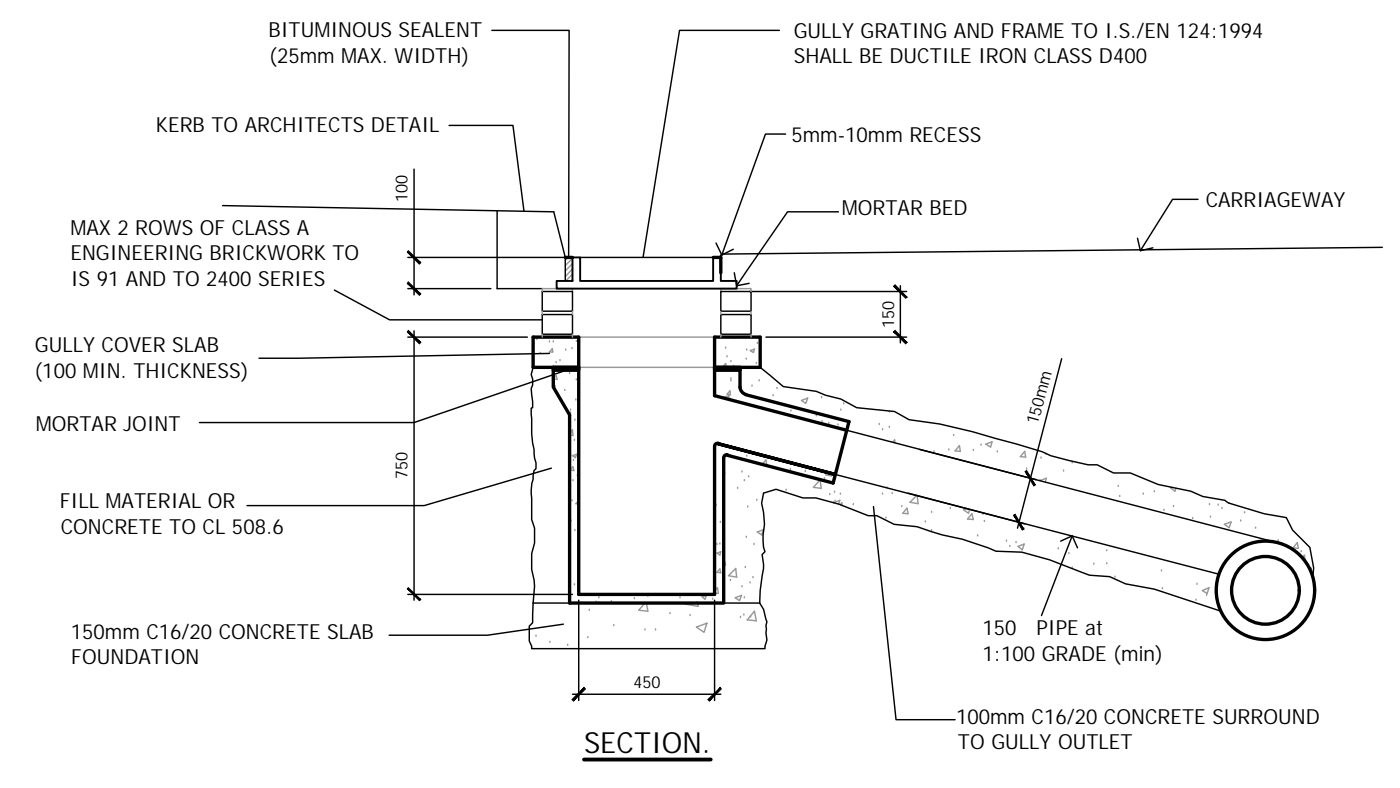


STORM WATER FLOW CONTROL MANHOLE
SCALE: NTS

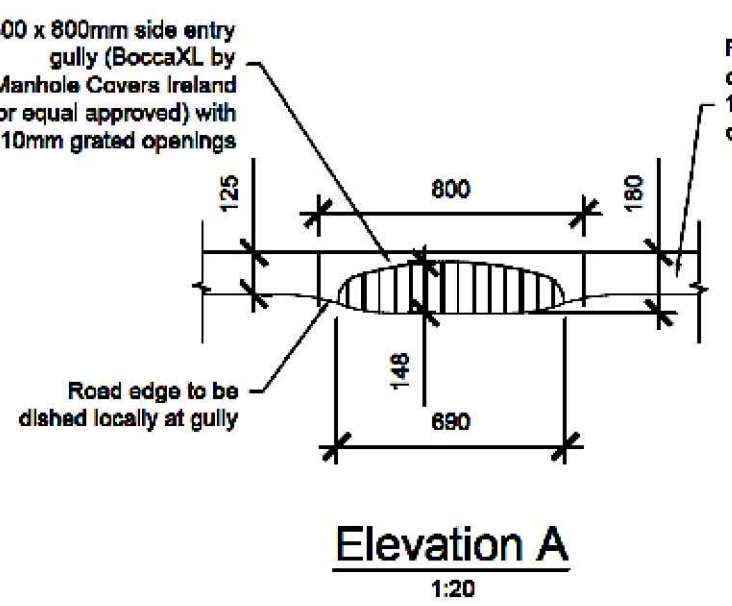

STORM WATER CATCHPIT/SILT TRAP MANHOLE
SCALE: 1:50

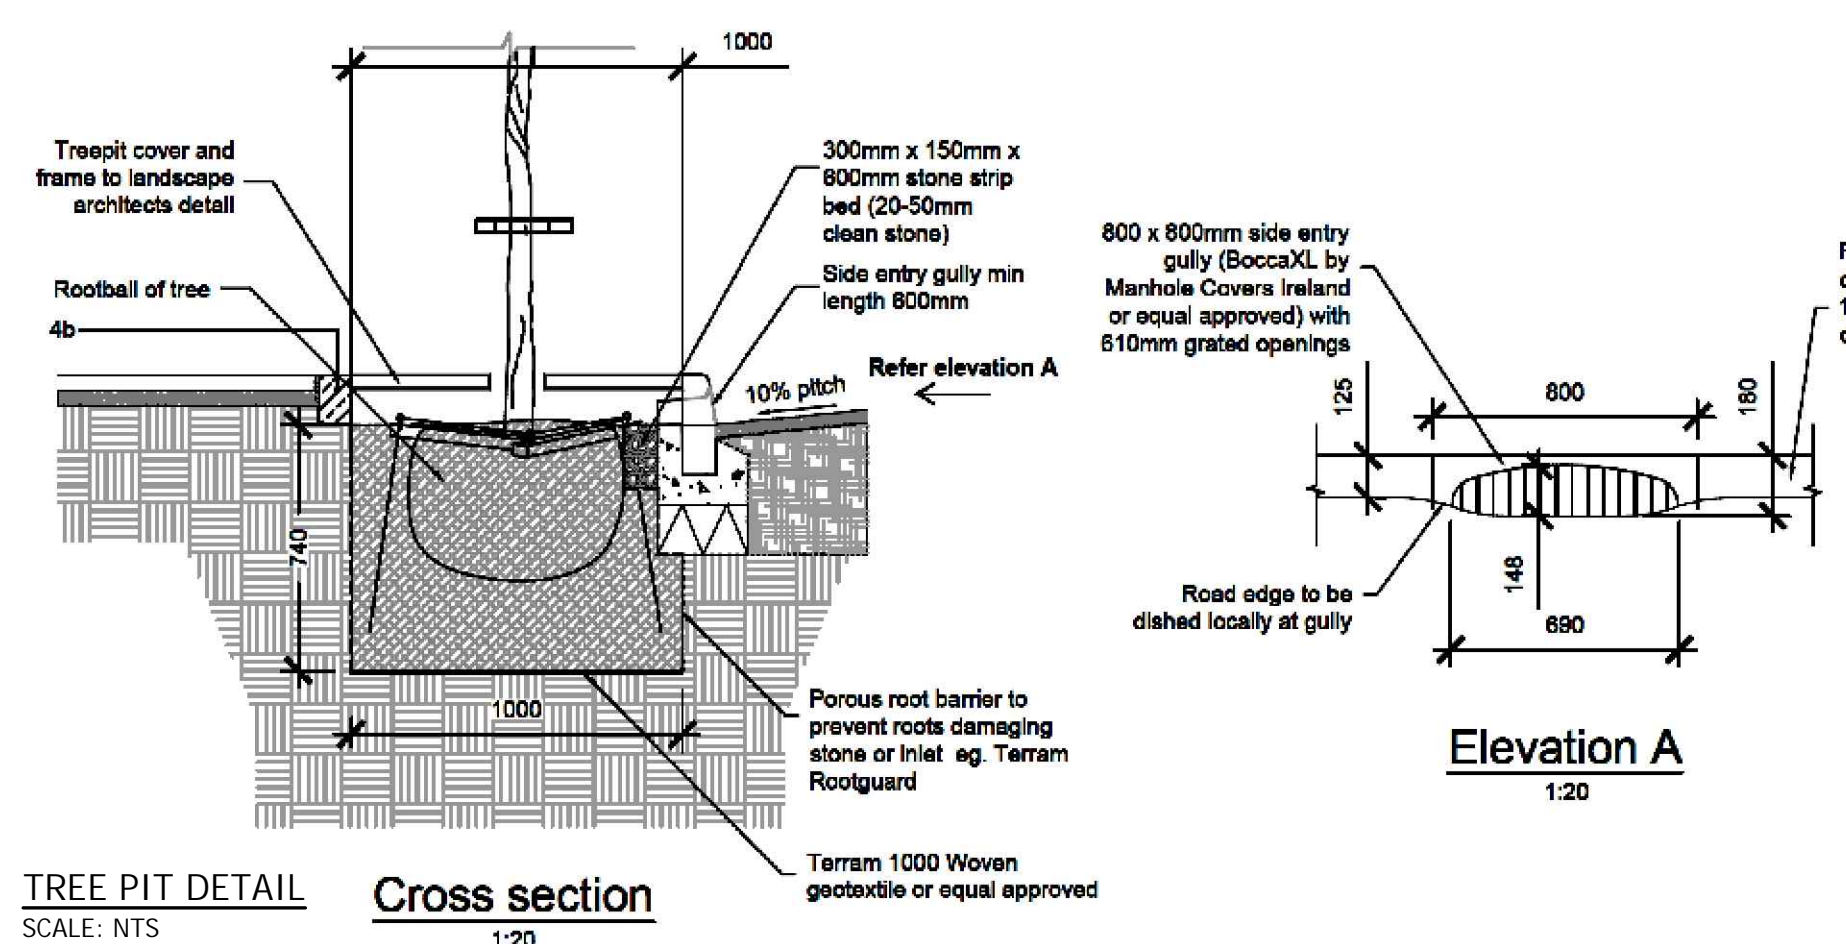

Copyright
No part of this document may be reproduced or transmitted in any form or stored in any retrieval system of any nature without the written permission of Muir Associates Ltd. as copyright holder except as agreed for use on the project for which the document was originally issued.

NOTES:
1. ALL DIMENSIONS ARE IN MILLIMETRES UNLESS SHOWN OTHERWISE

| REVISION | DATE | DESCRIPTION | REV BY | CHK BY |
|----------|----------|-----------------------|--------|--------|
| A | 14.05.21 | ISSUED FOR PLANNING | SC | SS |
| B | 01.02.22 | REISSUED FOR PLANNING | SG | SOR |
| | | | | |
| | | | | |
| | | | | |
| | | | | |

Consulting Engineers
Project Managers
MUIR ASSOCIATES
Marketing Network House,
Argyle Square,
Morehampton Road,
Dublin D04 KOY1, Ireland
Telephone: +353-1-6762788
email: info@muir.ie www.muir.ie

| | | | | |
|----------|--|-----------|-----------------------|-----|
| PROJECT | STRATEGIC HOUSING DEVELOPMENT AT BALLYMANY | | | |
| CLIENT | BRIARGATE DEVELOPMENTS NEWBRIDGE LIMITED | | | |
| TITLE | DRAINAGE DETAILS | | | |
| | SHEET 2 of 2 | | | |
| Director | Proj. Eng. | Drawn by | DRG. No. | REV |
| SOR | SS | SC | D1920-MAL-00-XX-C-02B | B |
| Scale | Checked | Date | | |
| NTS | SOR | MARCH '21 | | |

PLANNING