


Section Detail A
Open Space Natural Play
Scale 1 : 150 @ A1

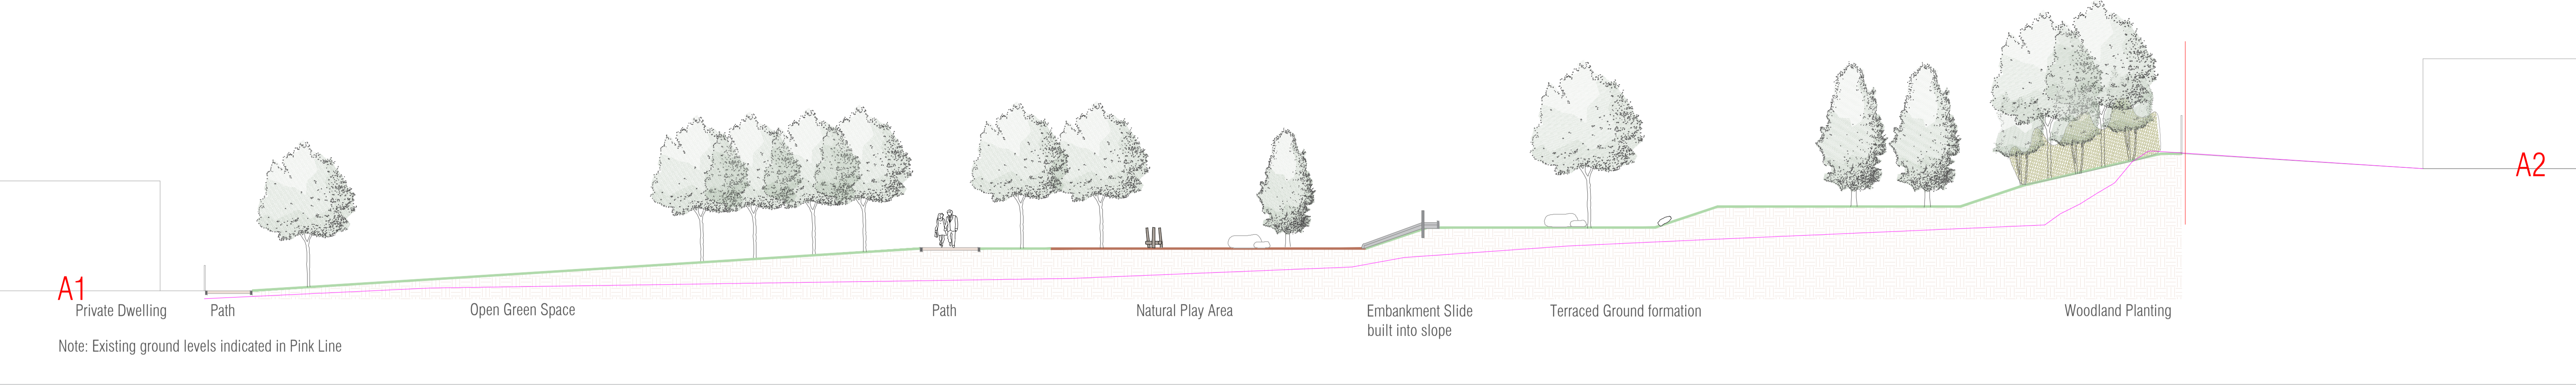

Section Detail B
Linear Walk open space Link Road and Open Space at Creche
Scale 1 : 100 @ A1

