




KEY FRAME 1
SCALE 1:1250

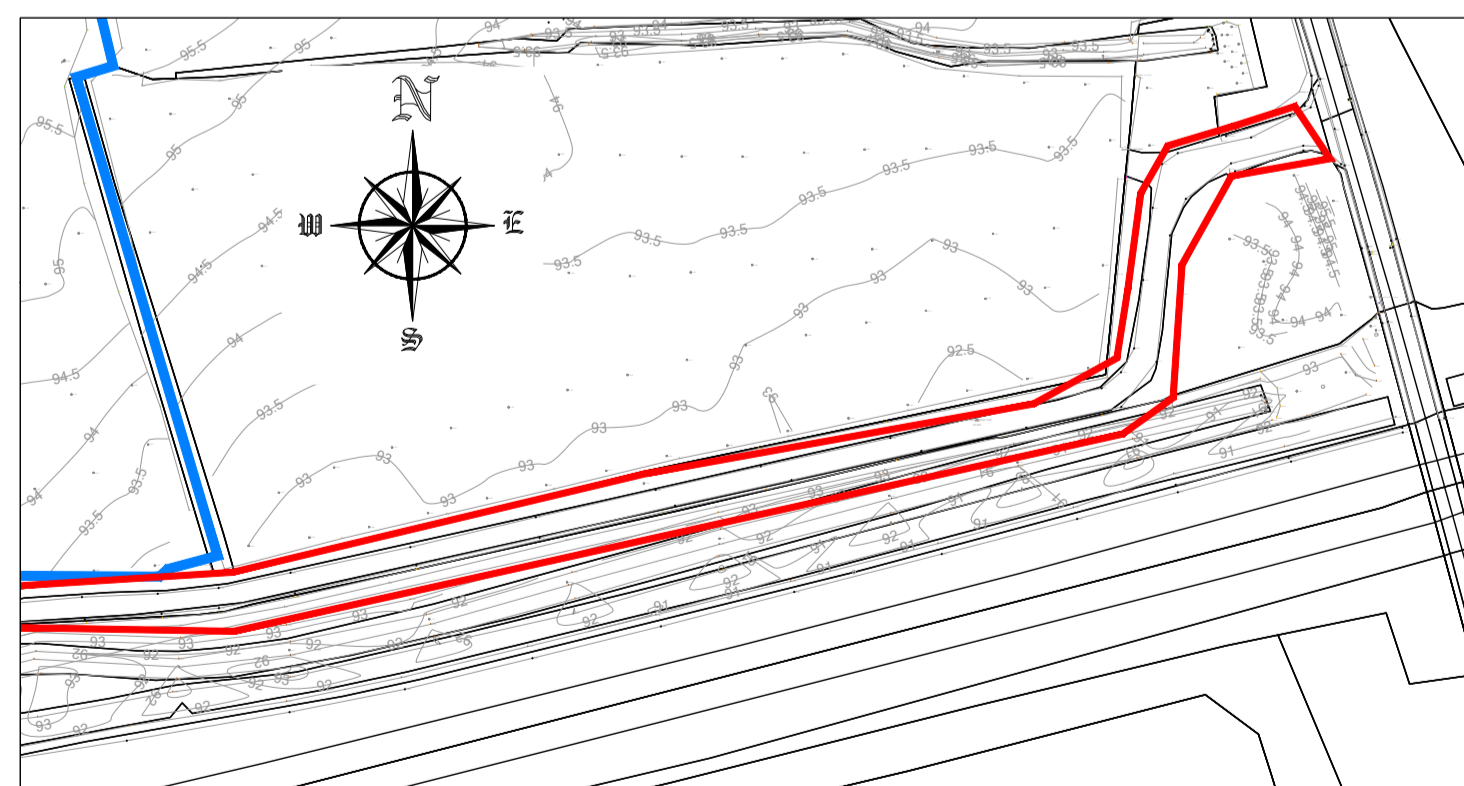

KEY FRAME 3
SCALE 1:1250

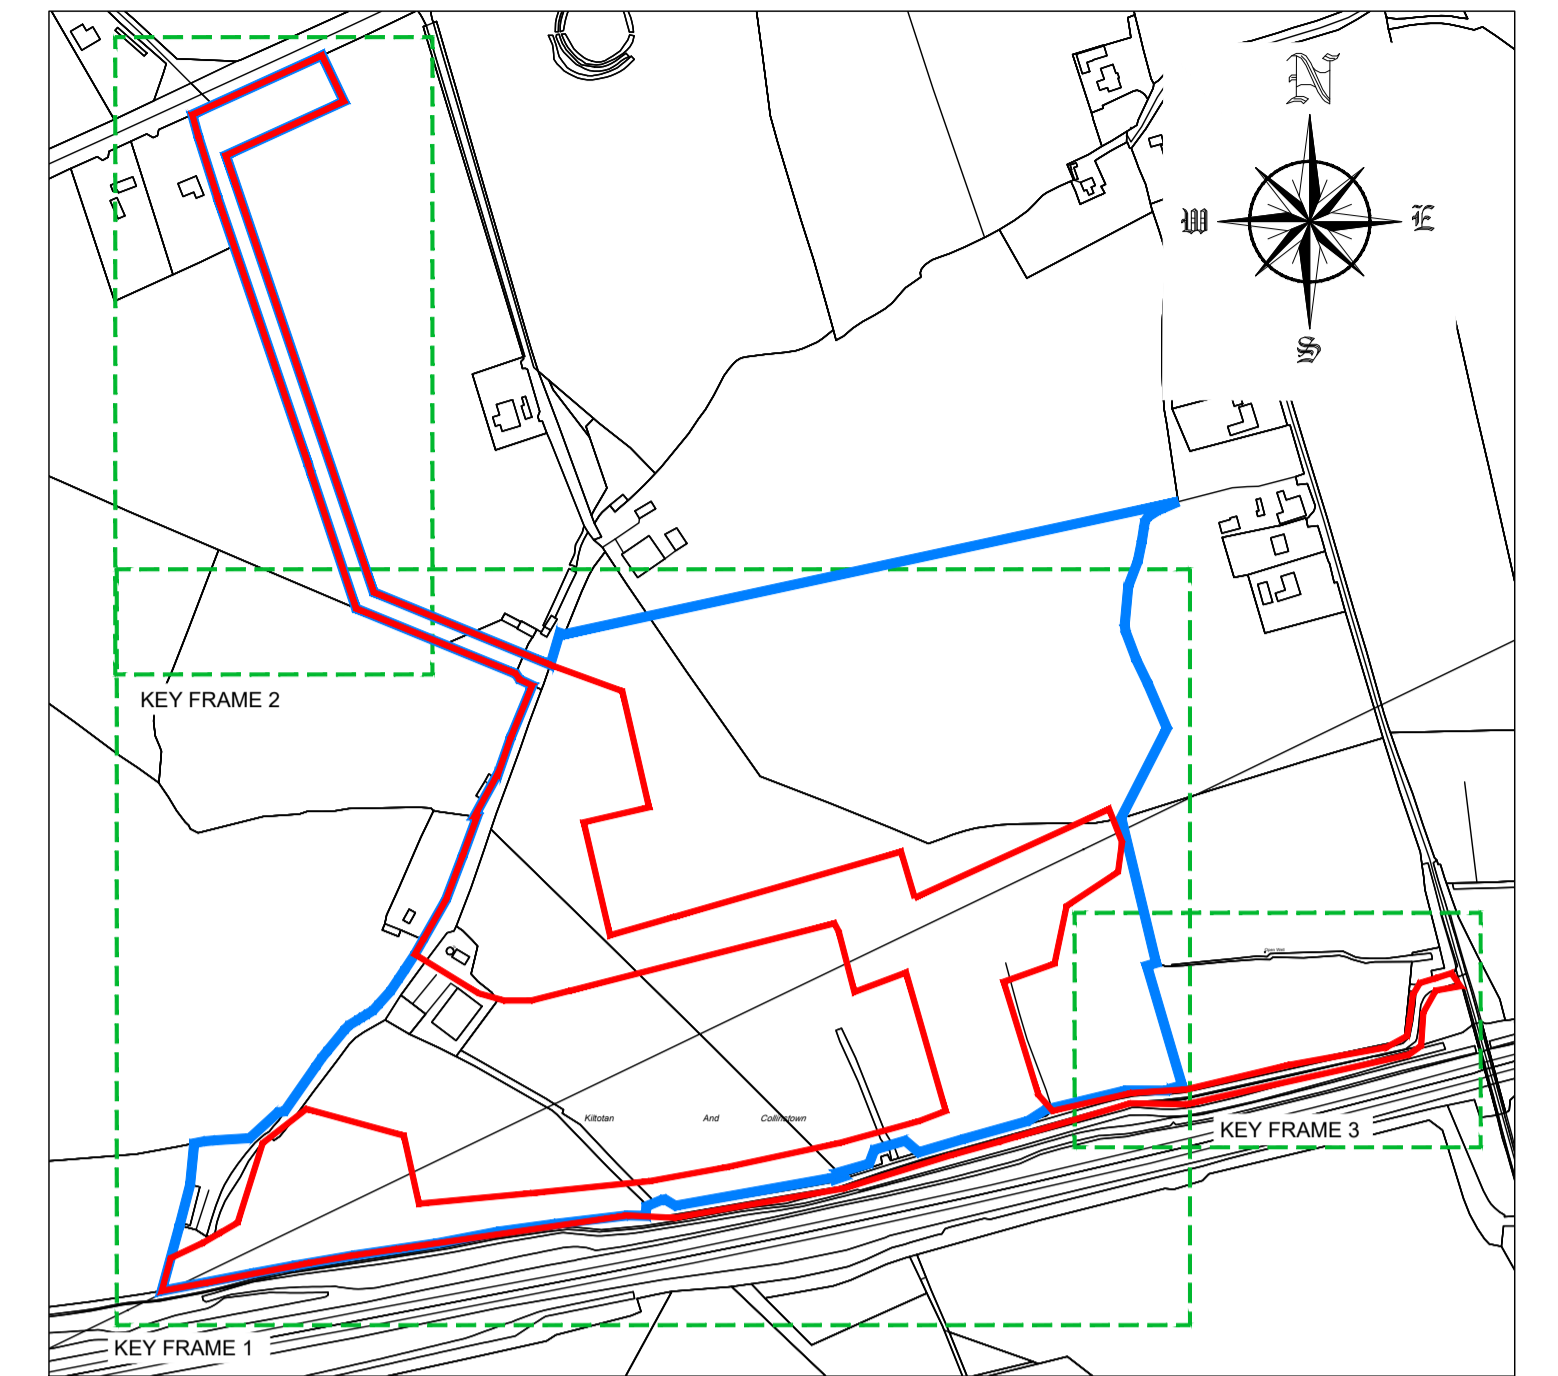

KEY FRAME PLAN
SCALE 1:5000

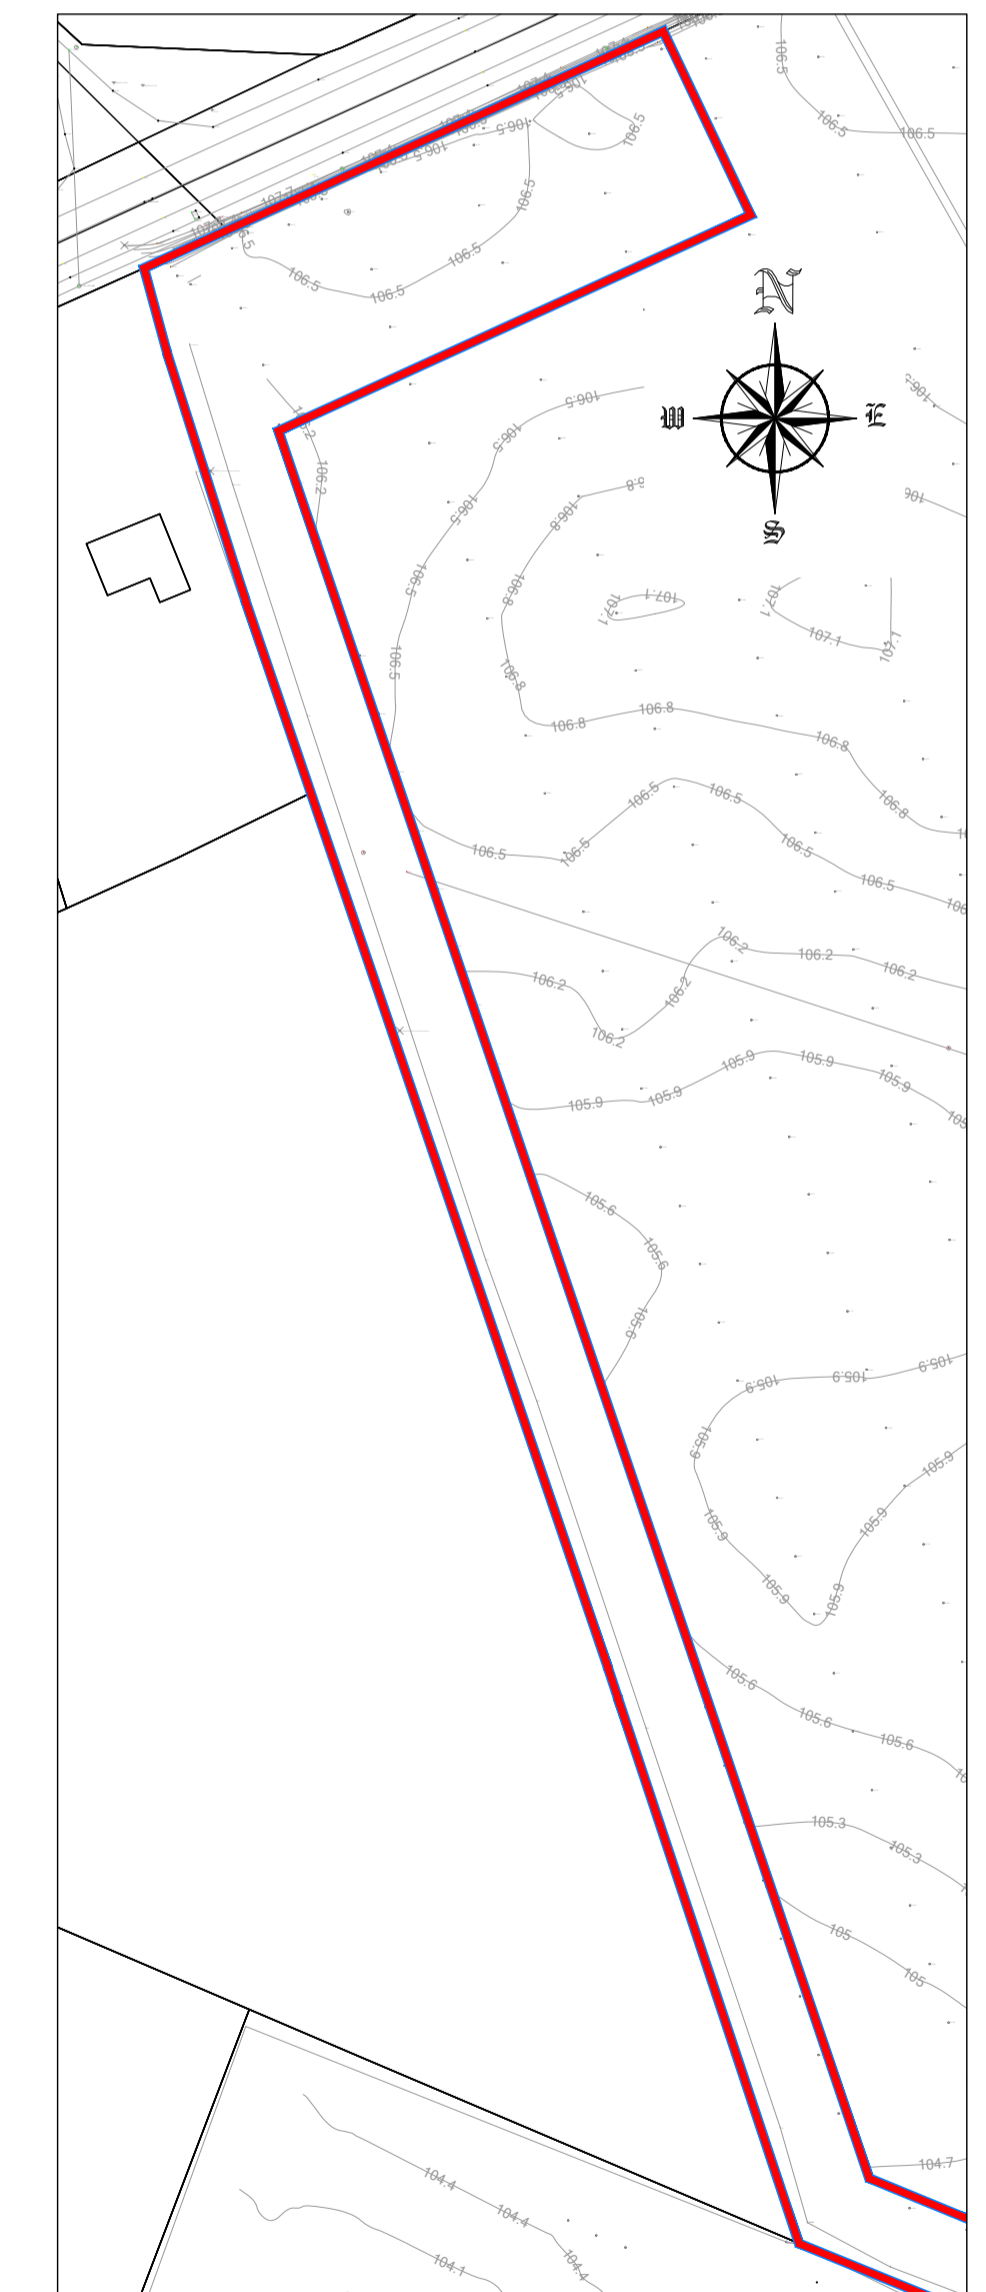

KEY FRAME 2
SCALE 1:1250

NOTES:
1 FIGURED DIMENSIONS ONLY TO BE TAKEN FROM THIS DRAWING.
2 THIS DRAWING TO BE READ IN CONJUNCTION WITH ALL OTHER RELEVANT DRAWINGS AND SPECIFICATIONS.

Rev.	Modifications	By	Date
P1	PLANNING ISSUE	BB	11.02.22

LEGEND:

PLANNING BOUNDARY	
OWNERSHIP BOUNDARY	

© COPYRIGHT OF



Email: info@halston.ie
Tel: 094 9010111

IHUB BUILDING
WESTPORT ROAD
CASTLEBAR
CO. MAYO,
F23 K162

Client	LUMCLOON ENERGY	Drawn	BB	Checked	WD	Approved	CS
Project	LEL GIS, CASTLELOST CO. WESTMEATH	Date	Dec 2021				
Title	EXISTING SITE LAYOUT	Scales	AS SHOWN (A1)				
Stage	PLANNING	Sheet	1 of 1	Sheet Size	A1		
		Job No.	SEP-0347	Rev	P1		
		Dwg. No.	0347-PL-2002				