



KEY FRAME 4
SCALE 1:500

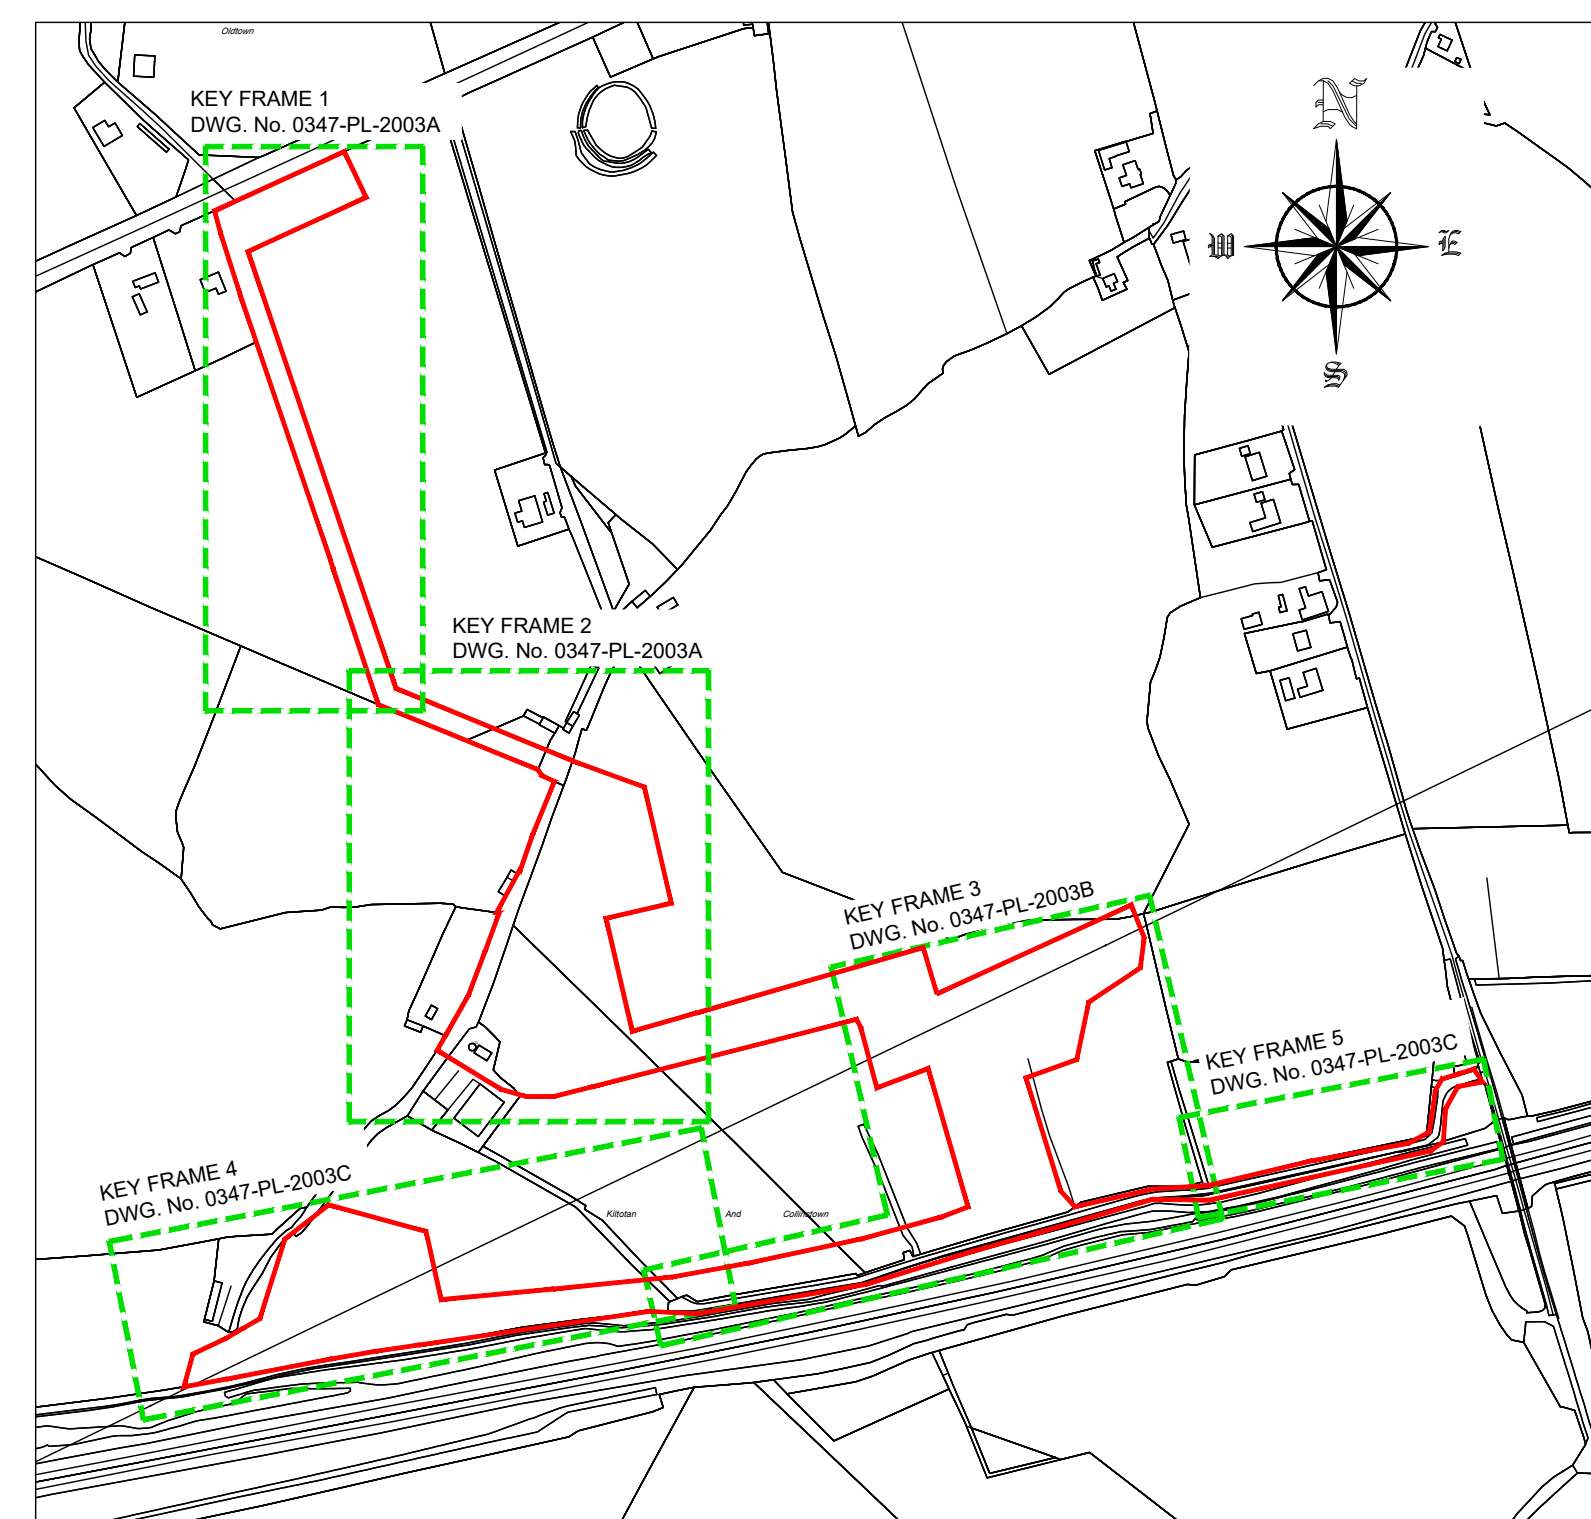

KEY FRAME PLAN
SCALE 1:5000

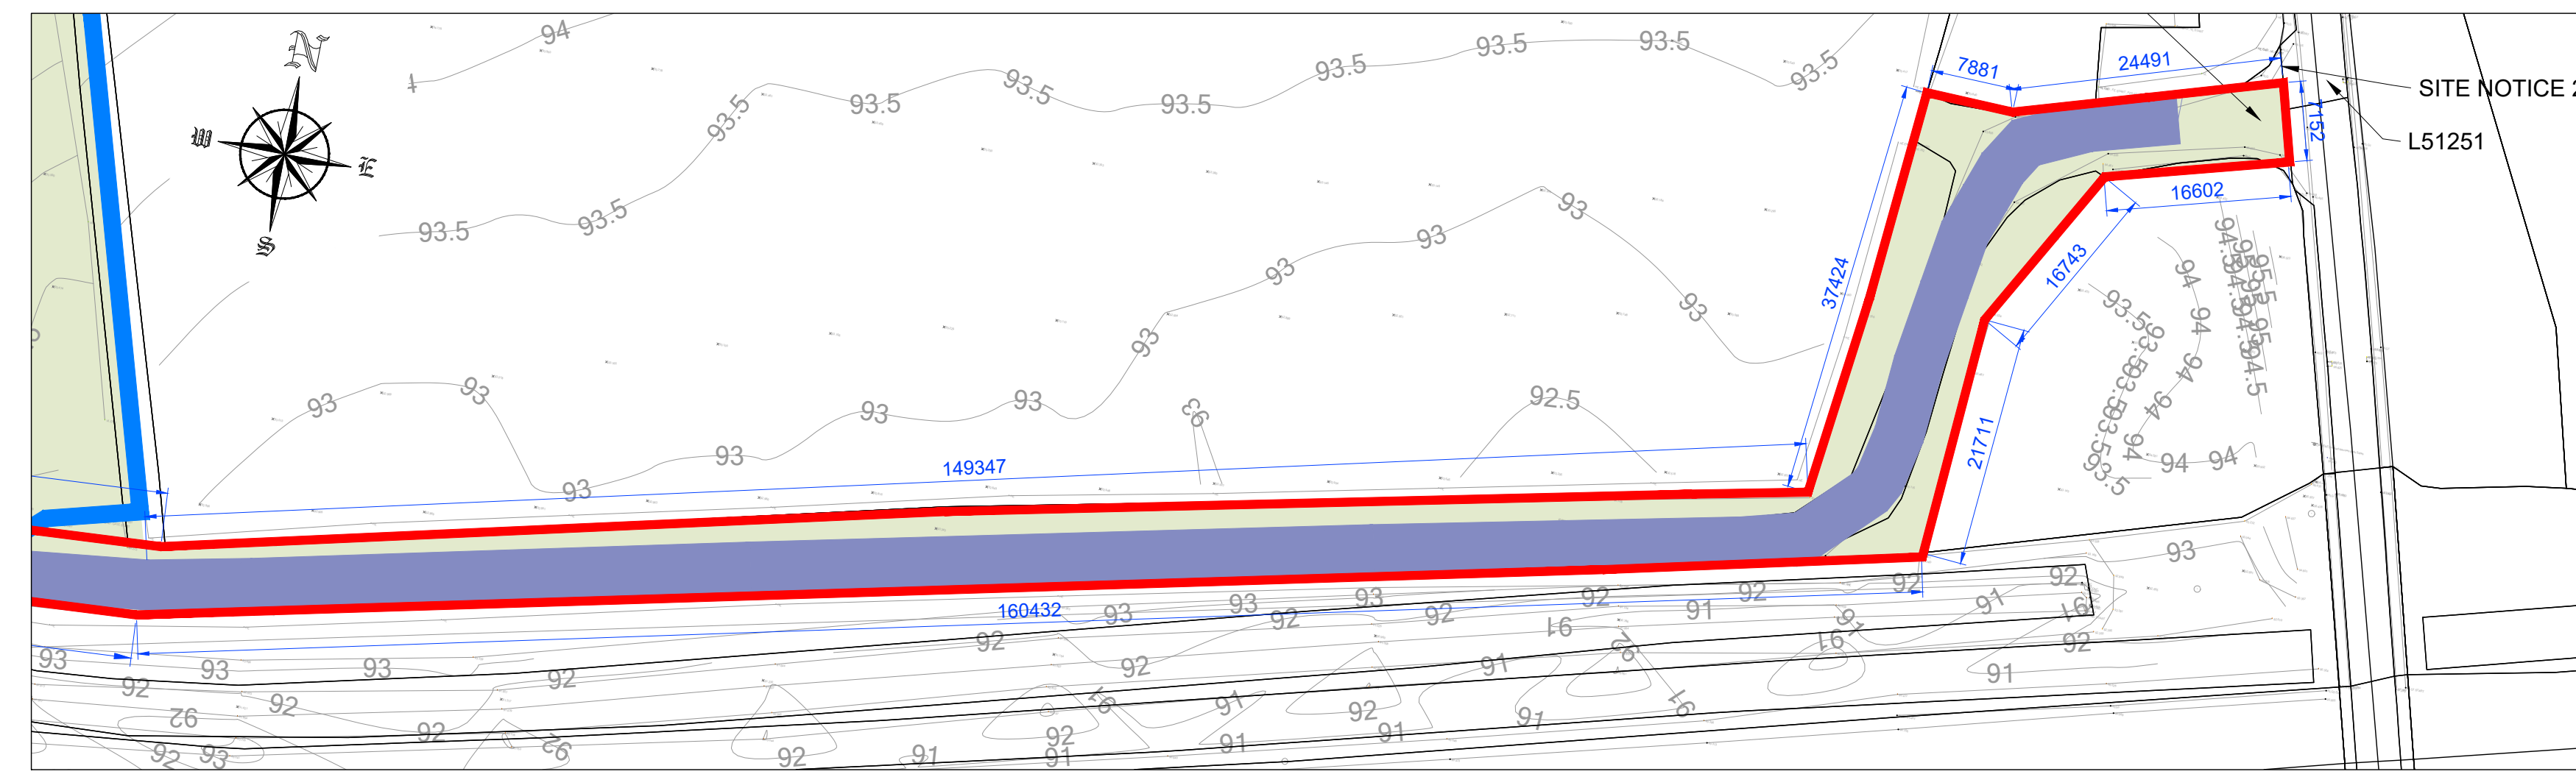

KEY FRAME 5
SCALE 1:500

LEGEND:

OWNERSHIP BOUNDARY (POST AND RAIL STOCK FENCE EXISTING TREES / HEDGES TO BE RETAINED)	
PLANNING BOUNDARY	
2.65m PALISADE FENCE OR AS NOTED	
NEW ROAD HOT ROLLED ASPHALT TO DOE SPECIFICATION FOR ROAD WORKS	
PROPOSED 4.5m WIDE GRAVEL ROAD - 225mm (MIN) LAYER OF CL. 804 ON GEOTEXTILE ON CAPPING MATERIAL	
150mm THICK LAYER OF 50mm SINGLE SIZED CRUSHED LIMESTONE ON CAPPING MATERIAL ON GEOTEXTILE LAYER OVER SUBGRADE.	
PROPOSED BUILDING	
GRASS	
FINISHED LEVELS SHOWN TYPICAL	
5m HIGH LED WITH OPTIONAL CCTV	
CUT AREA	
FILL AREA	
PIPE RACK	

Rev.	Modifications	By	Date
P1	REVIEW ISSUE	BB	20.10.21
P2	PLANNING ISSUE	BB	11.02.22

NOTES:
 1 FIGURED DIMENSIONS ONLY TO BE TAKEN FROM THIS DRAWING.
 2 THIS DRAWING TO BE READ IN CONJUNCTION WITH ALL OTHER RELEVANT DRAWINGS AND SPECIFICATIONS.

© COPYRIGHT OF

HALSTON
 IHUB BUILDING
 WESTPORT ROAD
 CASTLEBAR
 CO. MAYO.
 F23 K162

Email: info@halston.ie
 Tel: 094 9010111

Client	LUMCLOON ENERGY	Drawn	BB	Checked	WD	Approved	CS
Project	LEL GIS, CASTLELOST CO. WESTMEATH	Date	Oct 2021				
Title	PROPOSED SITE LAYOUT SHEET 3 OF 3	Scales	AS SHOWN (A1)				
Stage	PLANNING	Sheet	1 of 1	Sheet Size	A1		
		Job No.	SEP-0347	Rev	P2		
		Dwg. No.	0347-PL-2003C				