


KEY FRAME 1  
SCALE 1:750

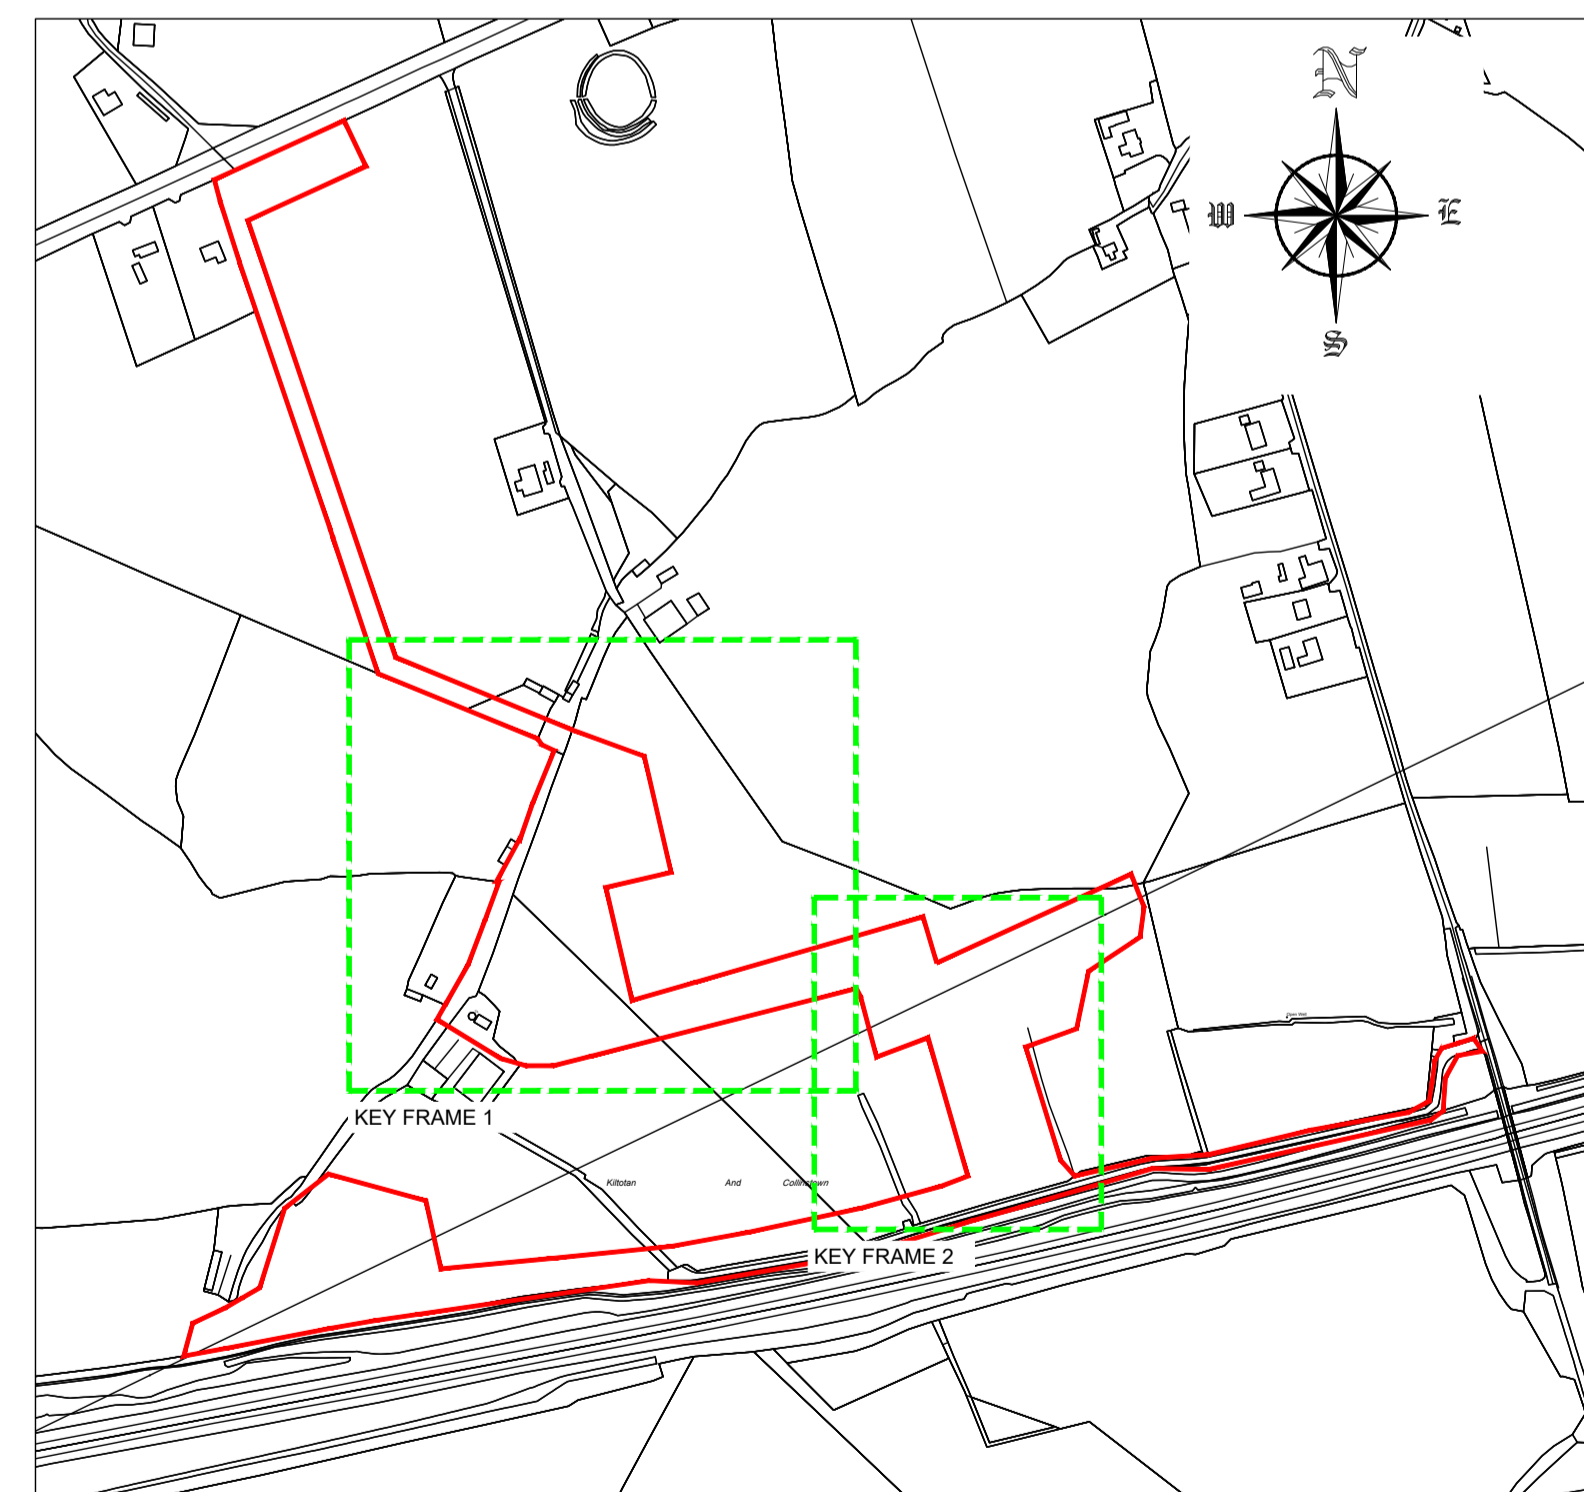


KEY FRAME PLAN  
SCALE 1:5000

LEGEND:

PLANNING BOUNDARY	— (Red line)
2.65m PALISADE FENCE OR AS NOTED	— (Green dashed line)
POST AND RAIL STOCK FENCE OR AS NOTED	— (Green solid line)
NEW ROAD HOT ROLLED ASPHALT TO DOE SPECIFICATION FOR ROAD WORKS	— (Dark grey area)
NEW ROAD	— (Blue area)
PROPOSED BUILDING	— (Orange hatched area)
220kV DUCT ROUTE	— (Orange dashed line)
FINISHED LEVELS SHOWN TYPICAL	+XX.XX

WATERMAIN LEGEND:

— (Blue line)	INDICATES PROPOSED 25mmØ WATERMAIN CONNECTION TO BUILDING
— (Green line)	INDICATES PROPOSED 125mmØ HDPE WATERMAIN
SV (Green circle with cross)	INDICATES PROPOSED SLUICE VALVE
H (Green square)	INDICATES PROPOSED HYDRANT
ScV (Green circle with cross and arrow)	INDICATES PROPOSED SCOUR VALVE
AV (Green circle with cross and arrow)	INDICATES PROPOSED AIR VALVE

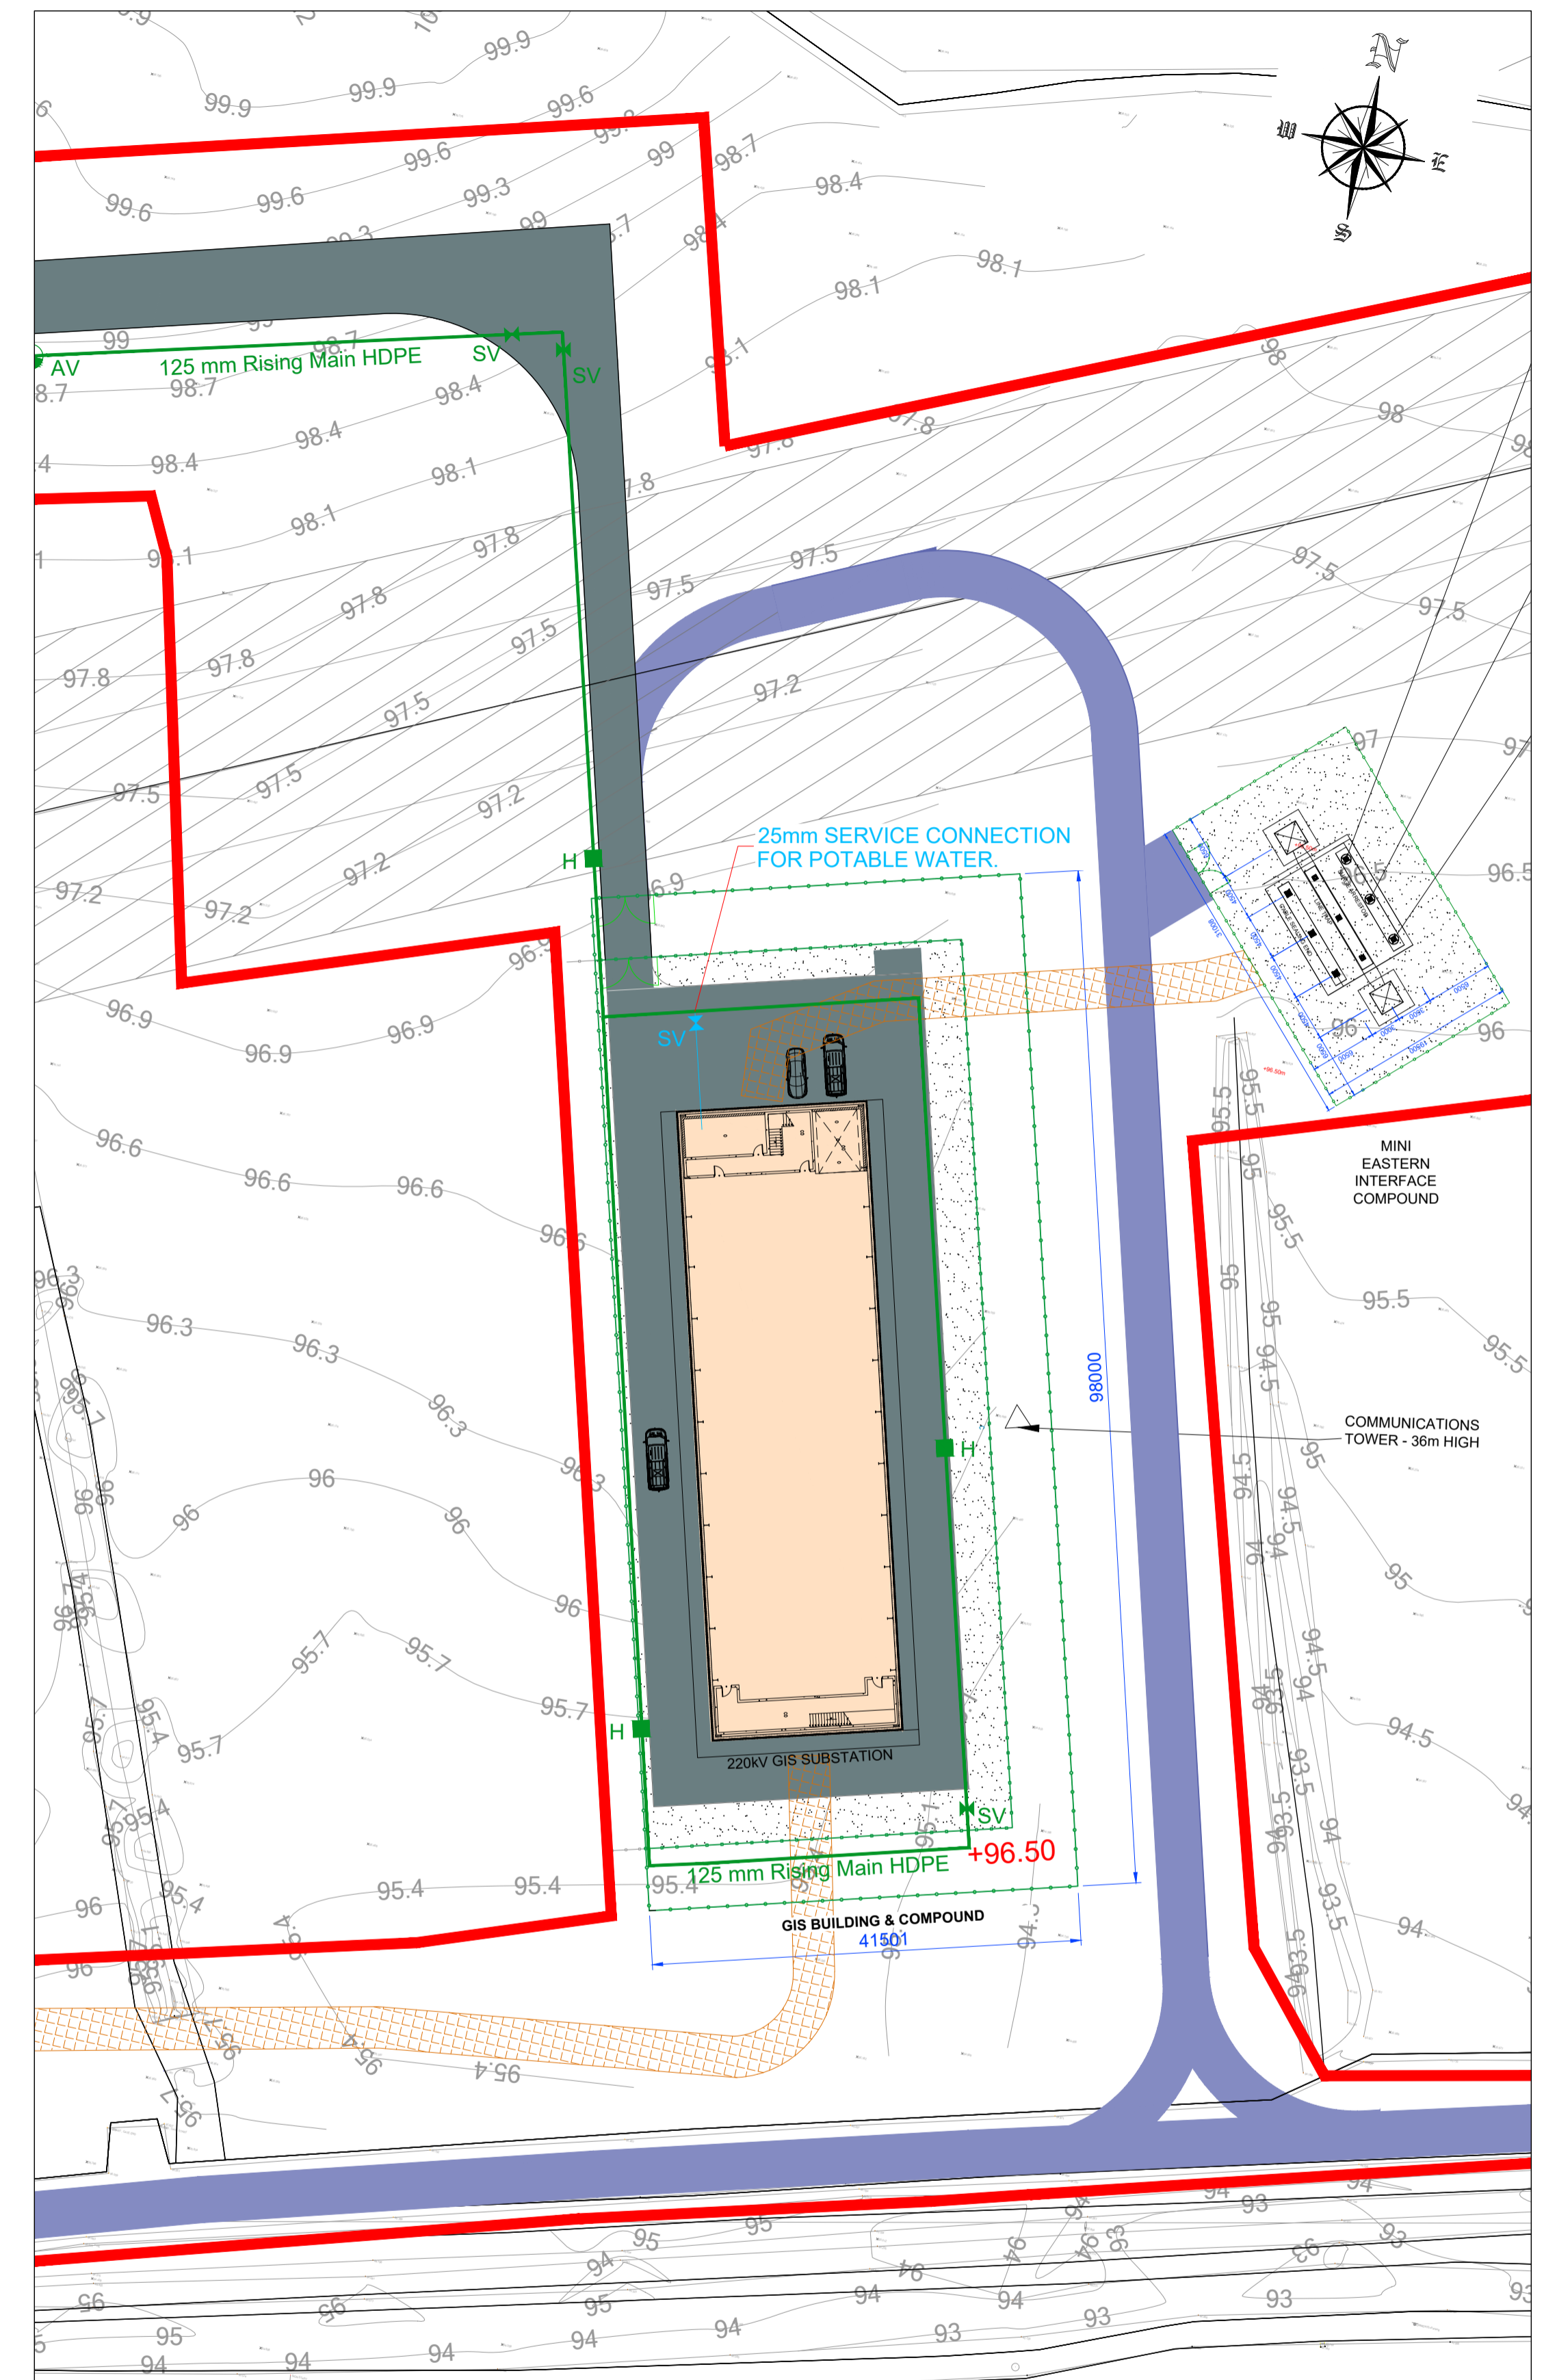

KEY FRAME 2  
SCALE 1:500

Rev.	Modifications	By	Date
P1	PLANNING ISSUE	BB	11.02.22

NOTES:  
1 FIGURED DIMENSIONS ONLY TO BE TAKEN FROM THIS DRAWING.  
2 THIS DRAWING TO BE READ IN CONJUNCTION WITH ALL OTHER RELEVANT DRAWINGS AND SPECIFICATIONS.

© COPYRIGHT OF



Email: info@halston.ie  
Tel: 094 9010111

IHUB BUILDING  
WESTPORT ROAD  
CASTLEBAR  
CO. MAYO.  
F23 K162

Client	Project	Title	Stage	Drawn	Checked	Approved
LUMCLOON ENERGY	LEL GIS, CASTLELOST CO. WESTMEATH	PROPOSED WATER MAIN LAYOUT	PLANNING	BB	WD	CS
Date	Dec 2021	Scales	AS SHOWN (A1)	Sheet	1 of 1	Sheet Size A1
Job No.	SEP-0347	Rev	P1	Dwg. No.	0347-PL-2007	