



TYPICAL SECTION THROUGH SITE ROAD INFILTRATION TRENCH SCALE 1:25

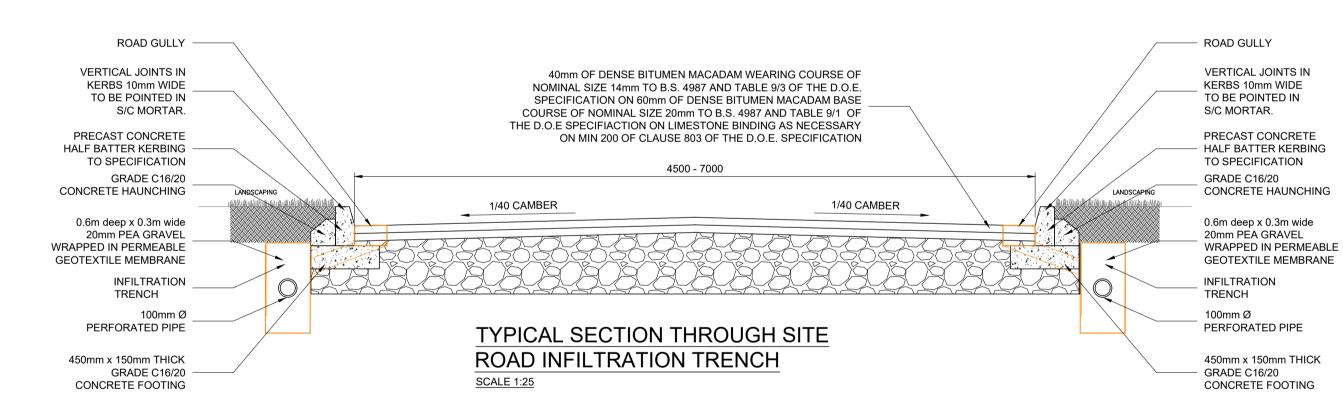


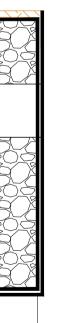

© COPYRIGHT OF HALSTON

IHUB BUILDING WESTPORT ROAD CASTLEBAR CO. MAYO. F23 K162

Email: info@halston.ie Tel: 094 9010111

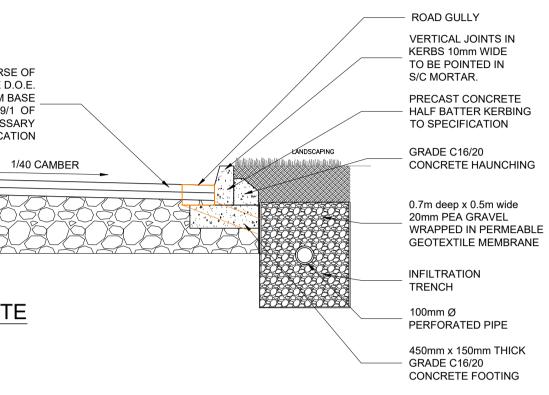

	Client	LUMCLOON ENERGY	Drawn BB	Checked W	Appr D	oved CS
	Project	LEL GIS, CASTLELOST	Date	Dec 2021		
D		CO. WESTMEATH	<sup>Scales</sup> As Shown (A1)			
	Title	DRAINAGE DETAILS	Sheet	1 of 1 Sh	eet Size	A1
			Job No.	SEP-0347	, F	Rev P1
	Stage	PLANNING	Dwg. No.			
			0347-PL-2008			