
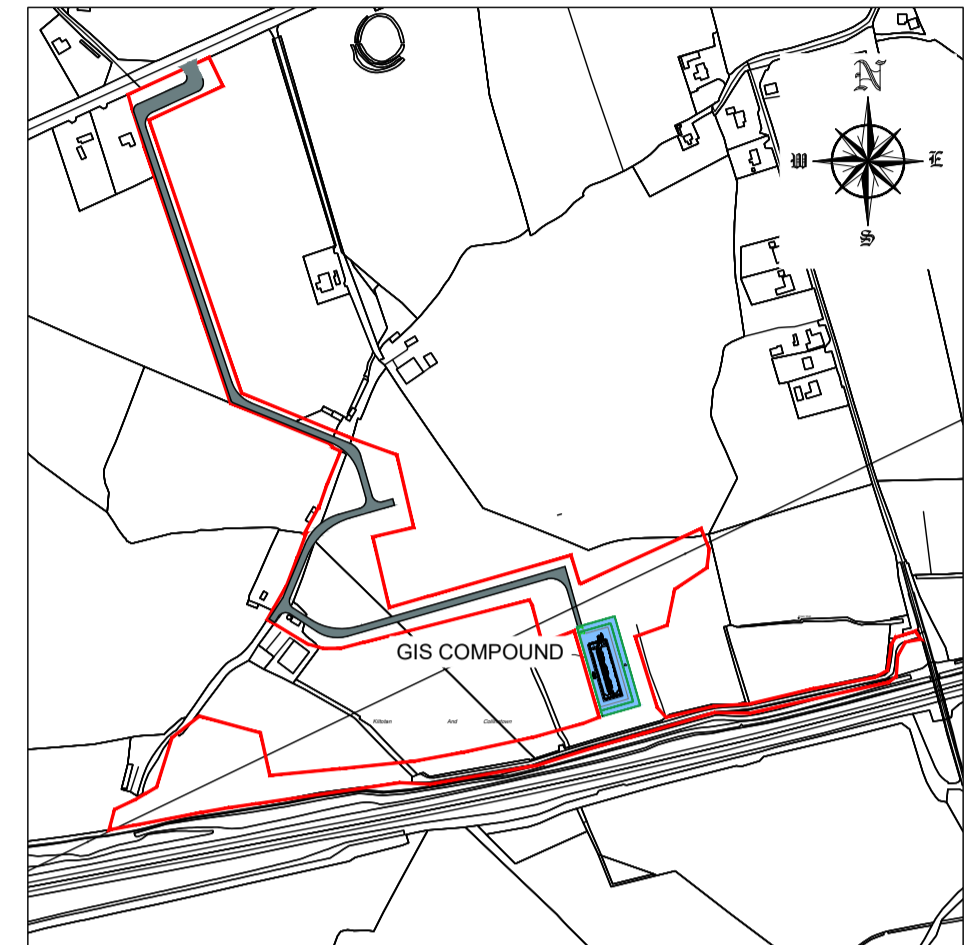
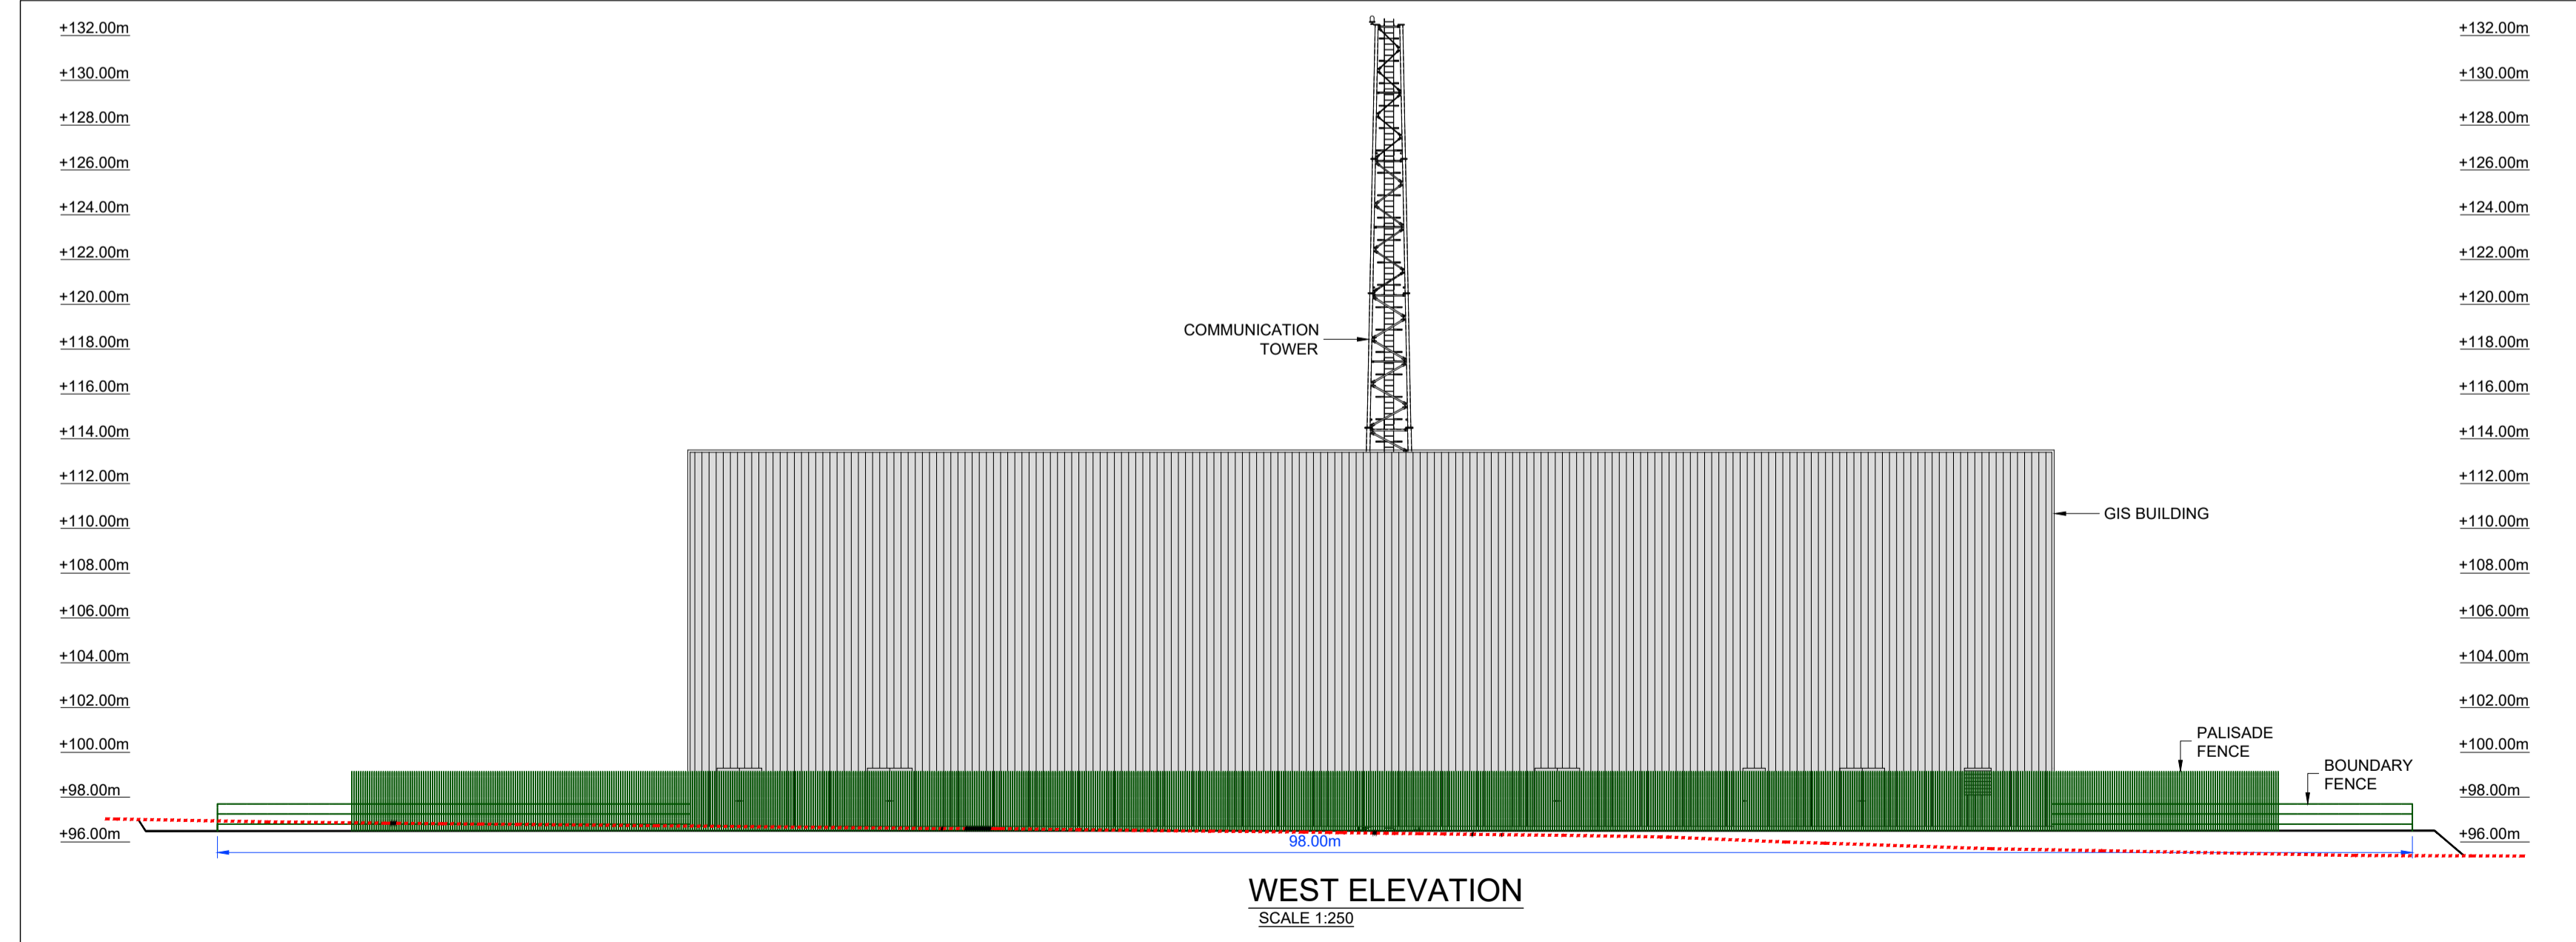
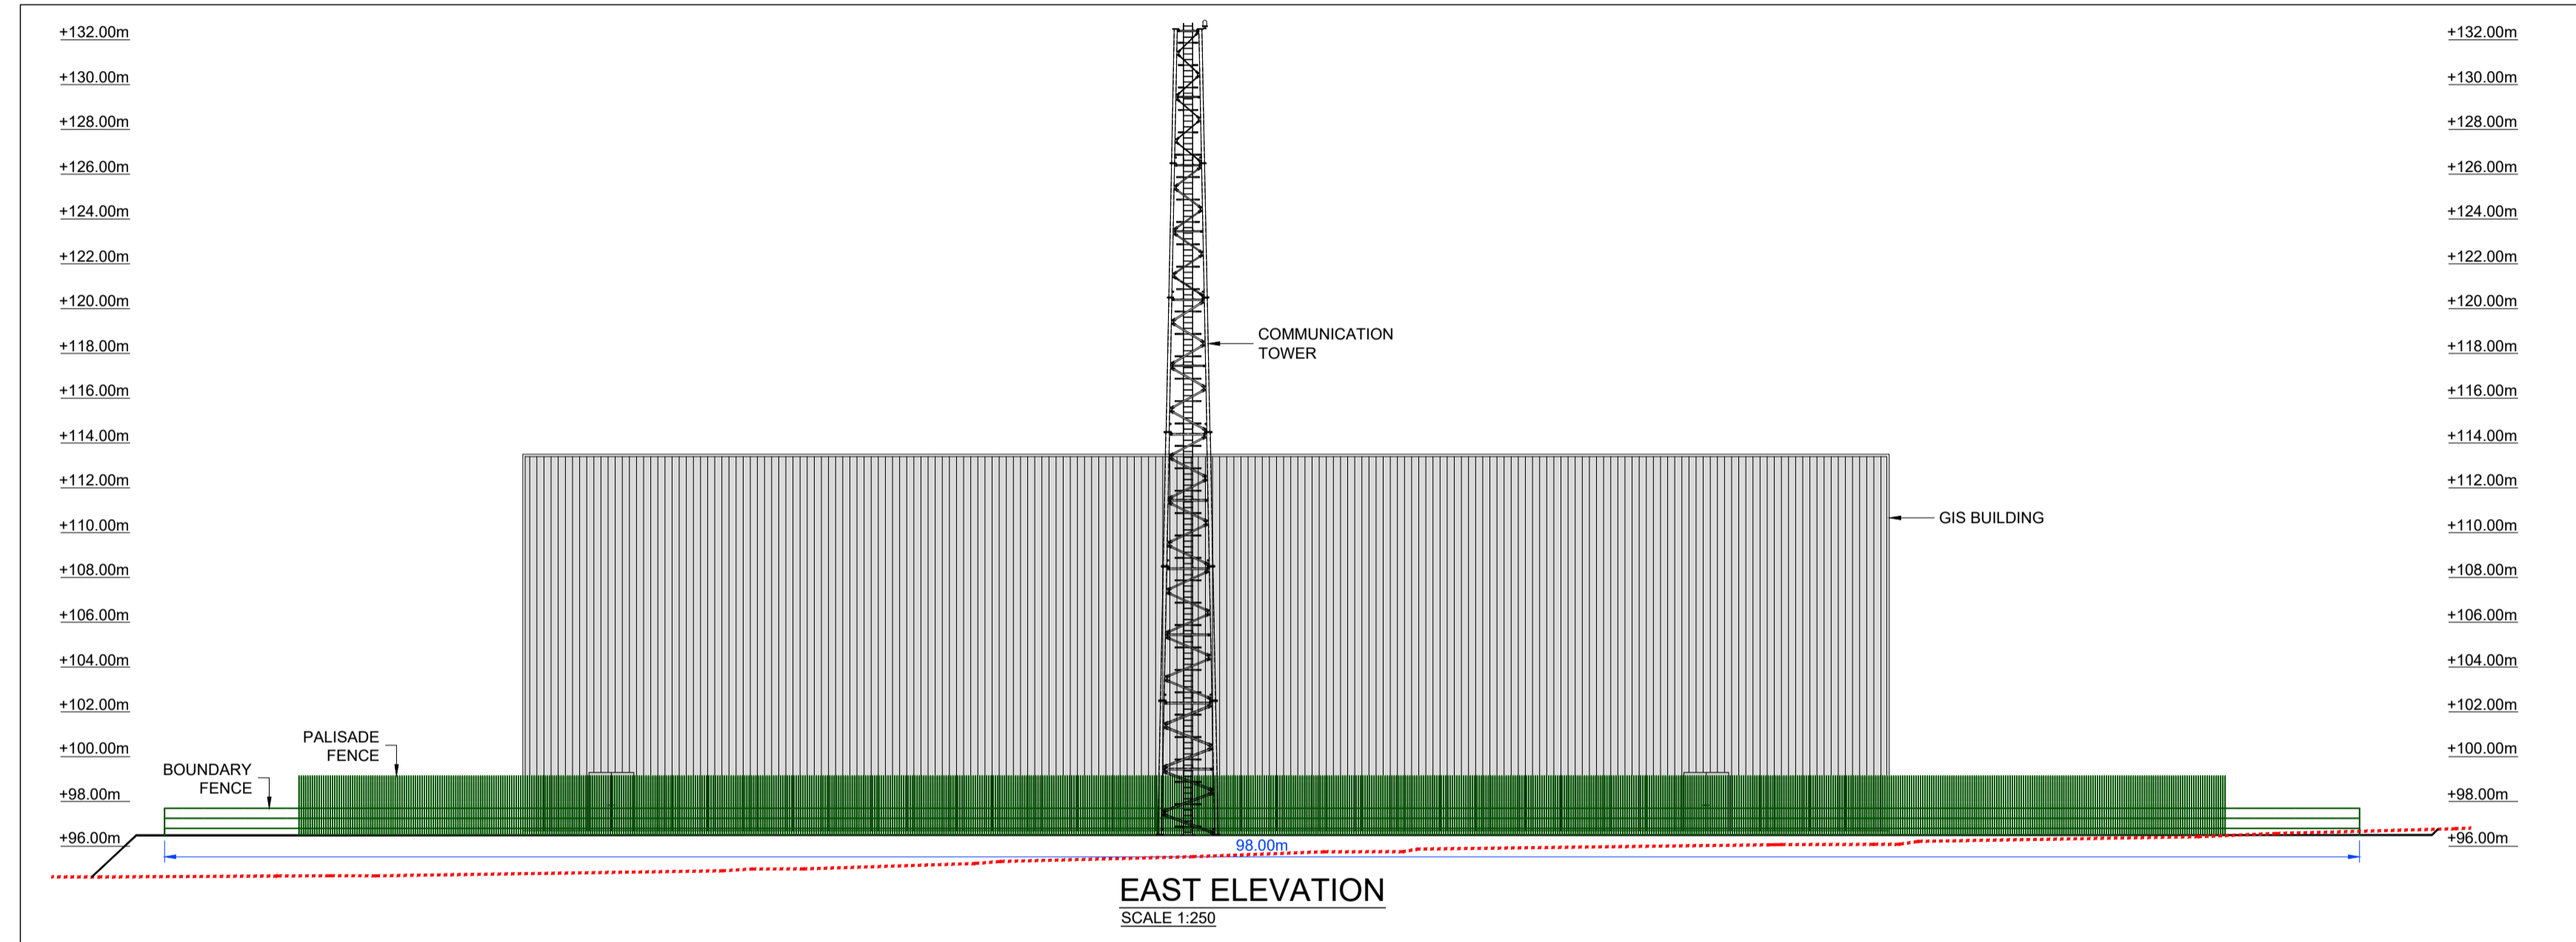
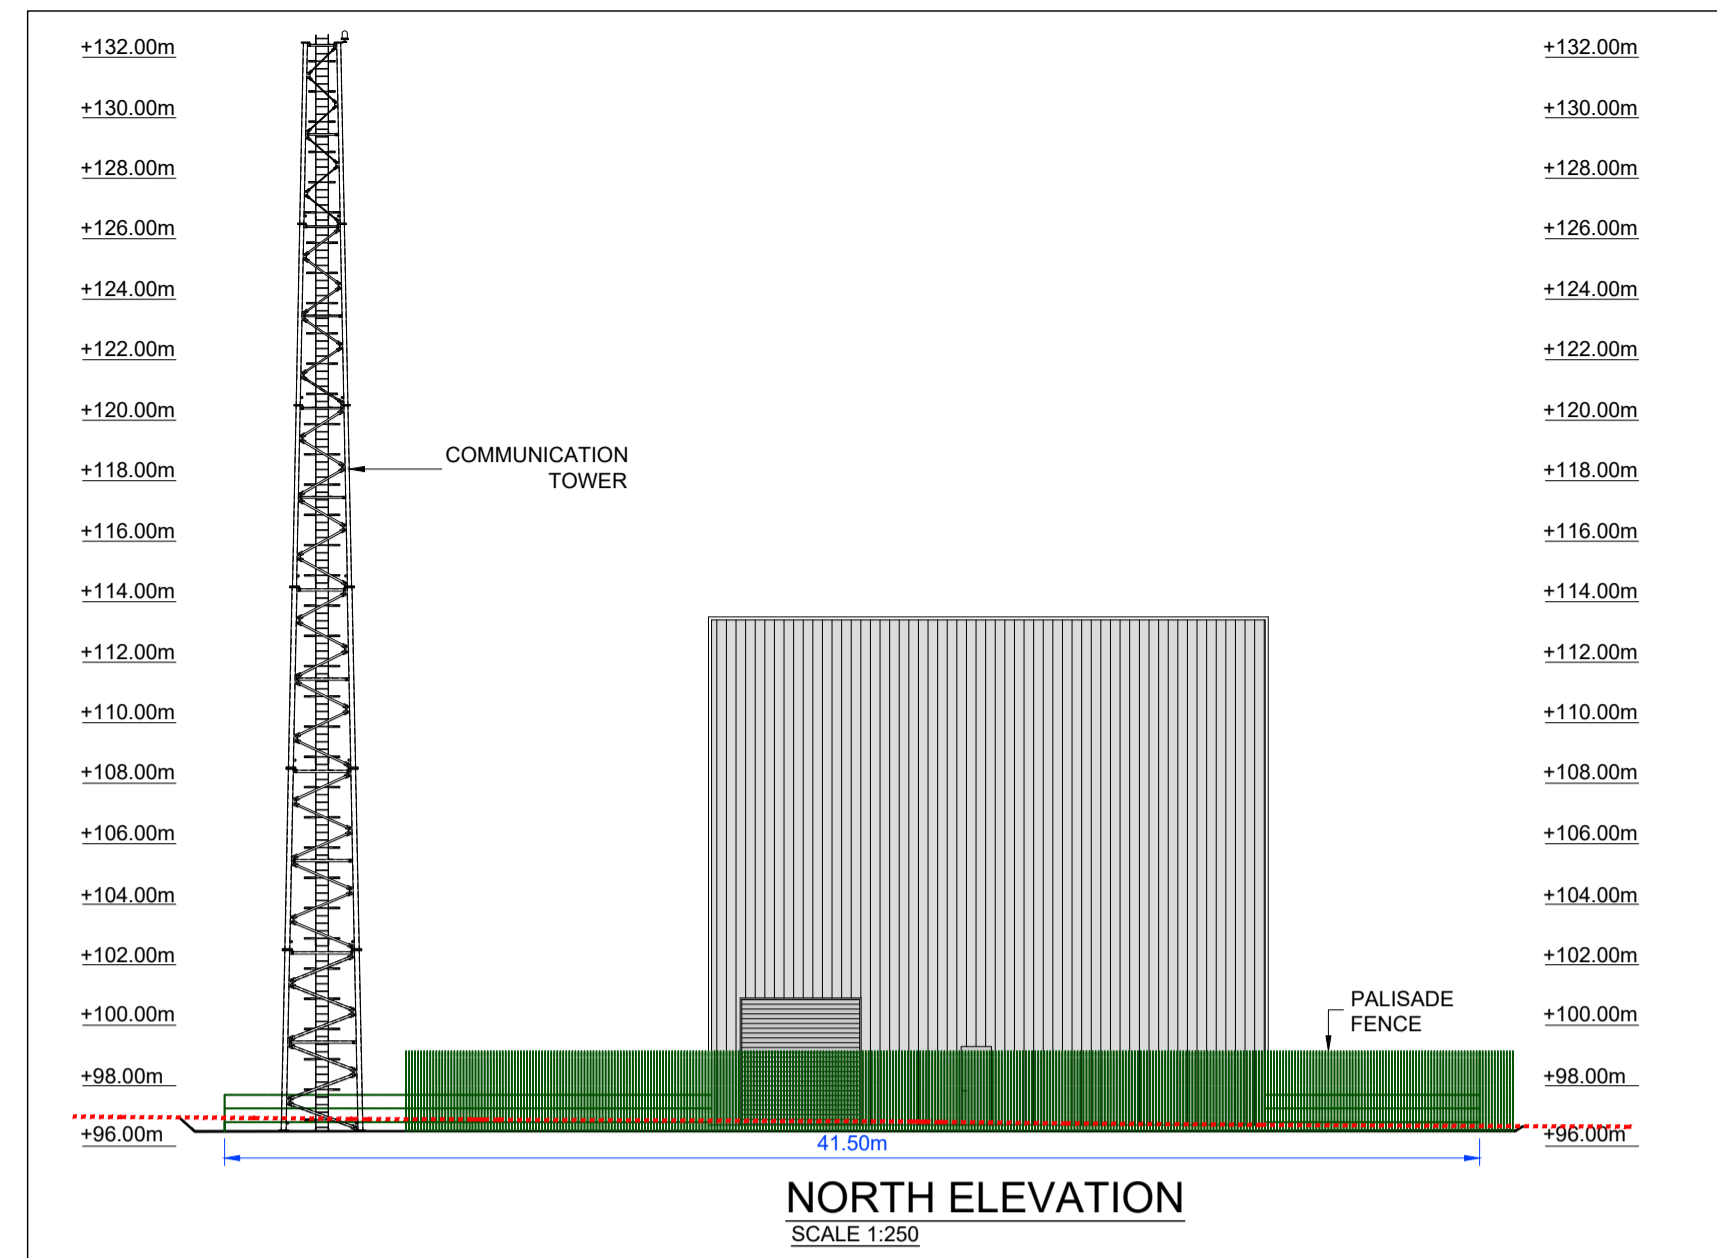


GIS COMPOUND LAYOUT
SCALE 1:250

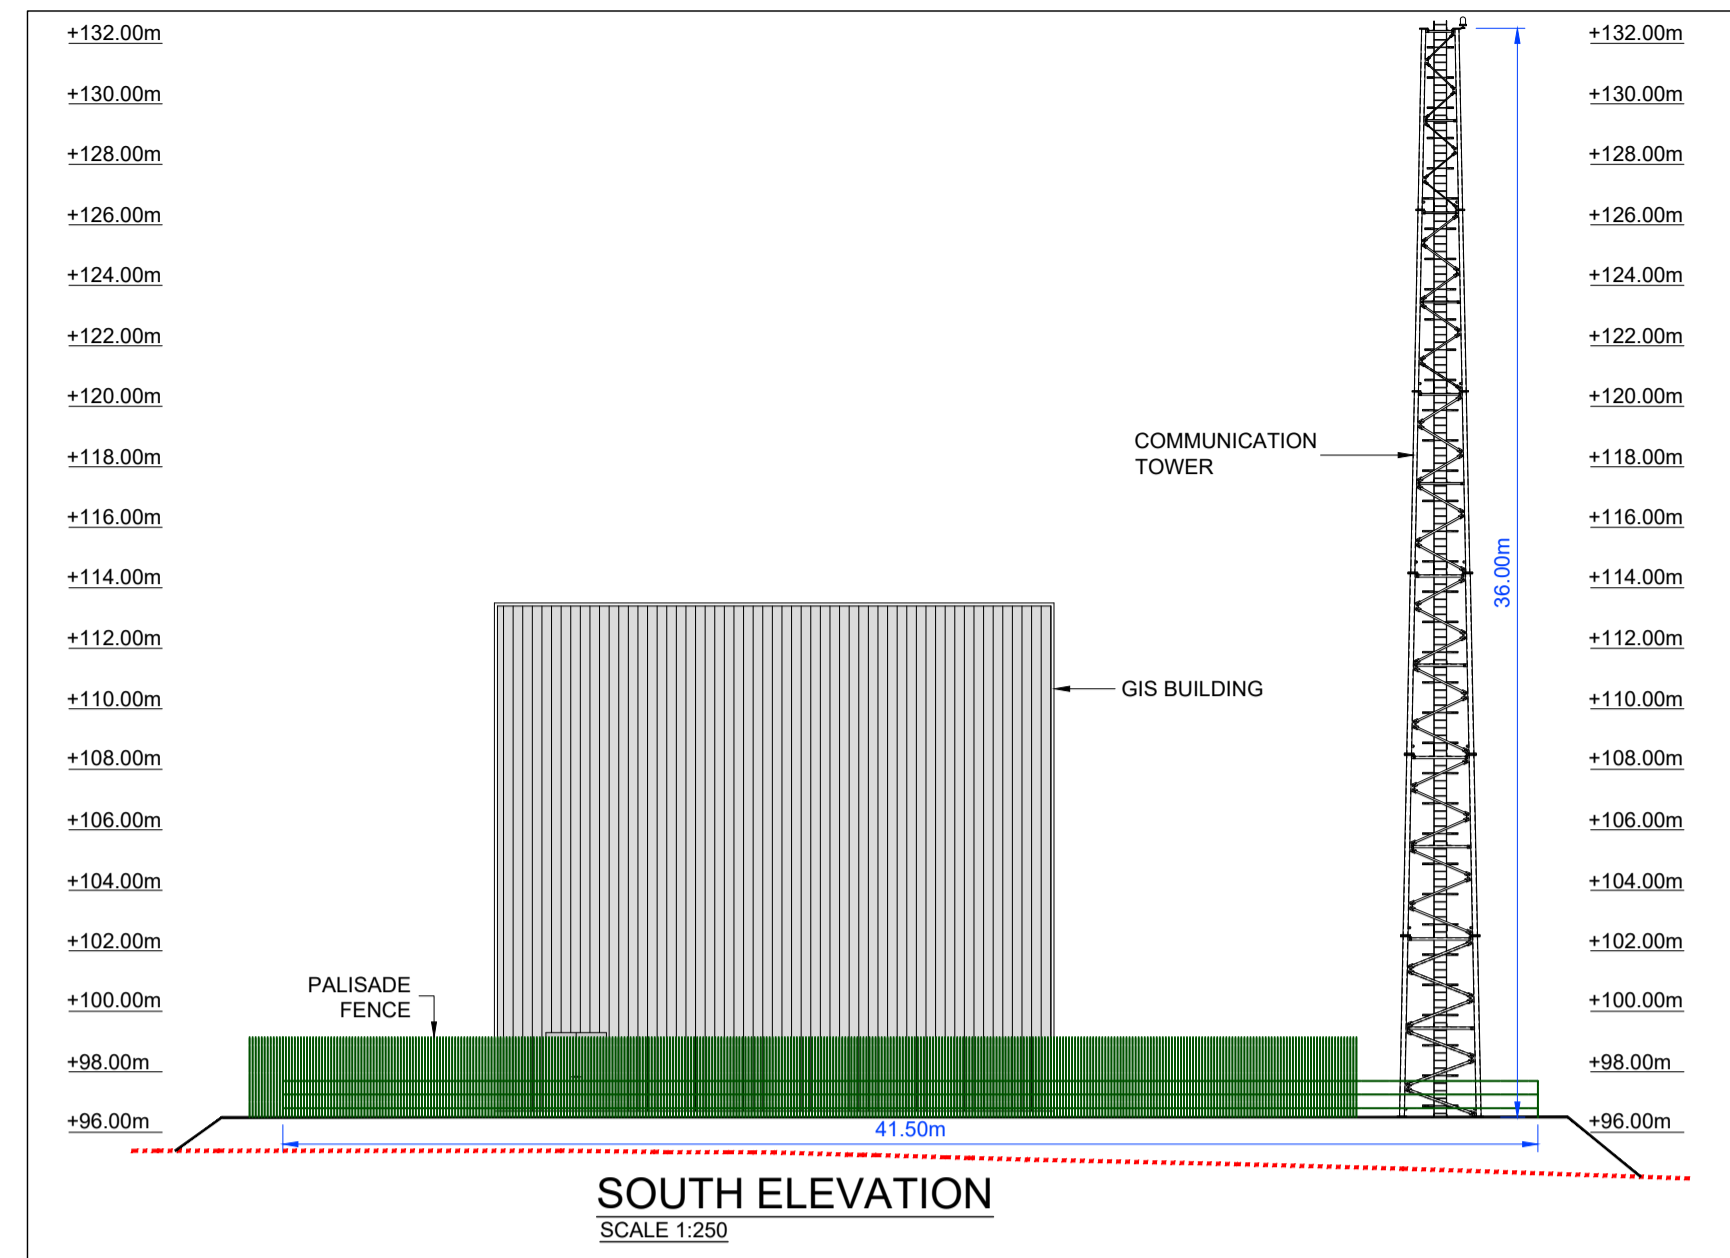

SITE KEY
SCALE N.T.S.

LEGEND:

2.65m PALISADE FENCE OR AS NOTED	
BOUNDARY FENCE	
NEW ROAD HOT ROLLED ASPHALT TO DOE SPECIFICATION FOR ROAD WORKS	
150mm THICK LAYER OF 50mm SINGLE SIZED CRUSHED LIMESTONE ON CAPPING MATERIAL ON GEOTEXTILE LAYER OVER SUBGRADE.	
PROPOSED BUILDING	
FINISHED LEVELS SHOWN TYPICAL	+XXX.XX
5m HIGH LED WITH OPTIONAL CCTV	
EXISTING GROUND PROFILE	

Rev.	Modifications	By	Date
P1	REVIEW ISSUE	BB	27.08.21
P2	REVIEW ISSUE	BB	20.10.21
P3	PLANNING ISSUE	BB	11.02.22

NOTES:
 1 FIGURED DIMENSIONS ONLY TO BE TAKEN FROM THIS DRAWING.
 2 THIS DRAWING TO BE READ IN CONJUNCTION WITH ALL OTHER RELEVANT DRAWINGS AND SPECIFICATIONS.

© COPYRIGHT OF



IHUB BUILDING
WESTPORT ROAD
CASTLEBAR
CO. MAYO.
F23 K162

Email: info@halston.ie
 Tel: 094 9010111

Client	Drawn	Checked	Approved
LUMCLOON ENERGY	BB	WD	CS
Project	LEL GIS, CASTLEOST CO. WESTMEATH		
Date	Aug 2021		
Scales	As Shown (A1)		
Sheet	1 of 1	Sheet Size	A1
Job No.	SEP-0347	Rev	P3
Stage	PLANNING		
Dwg. No.	0347-PL-2022		