




TIMBER POST AND TENSION MESH FENCE AT SITE ENTRANCE
SCALE 1:25

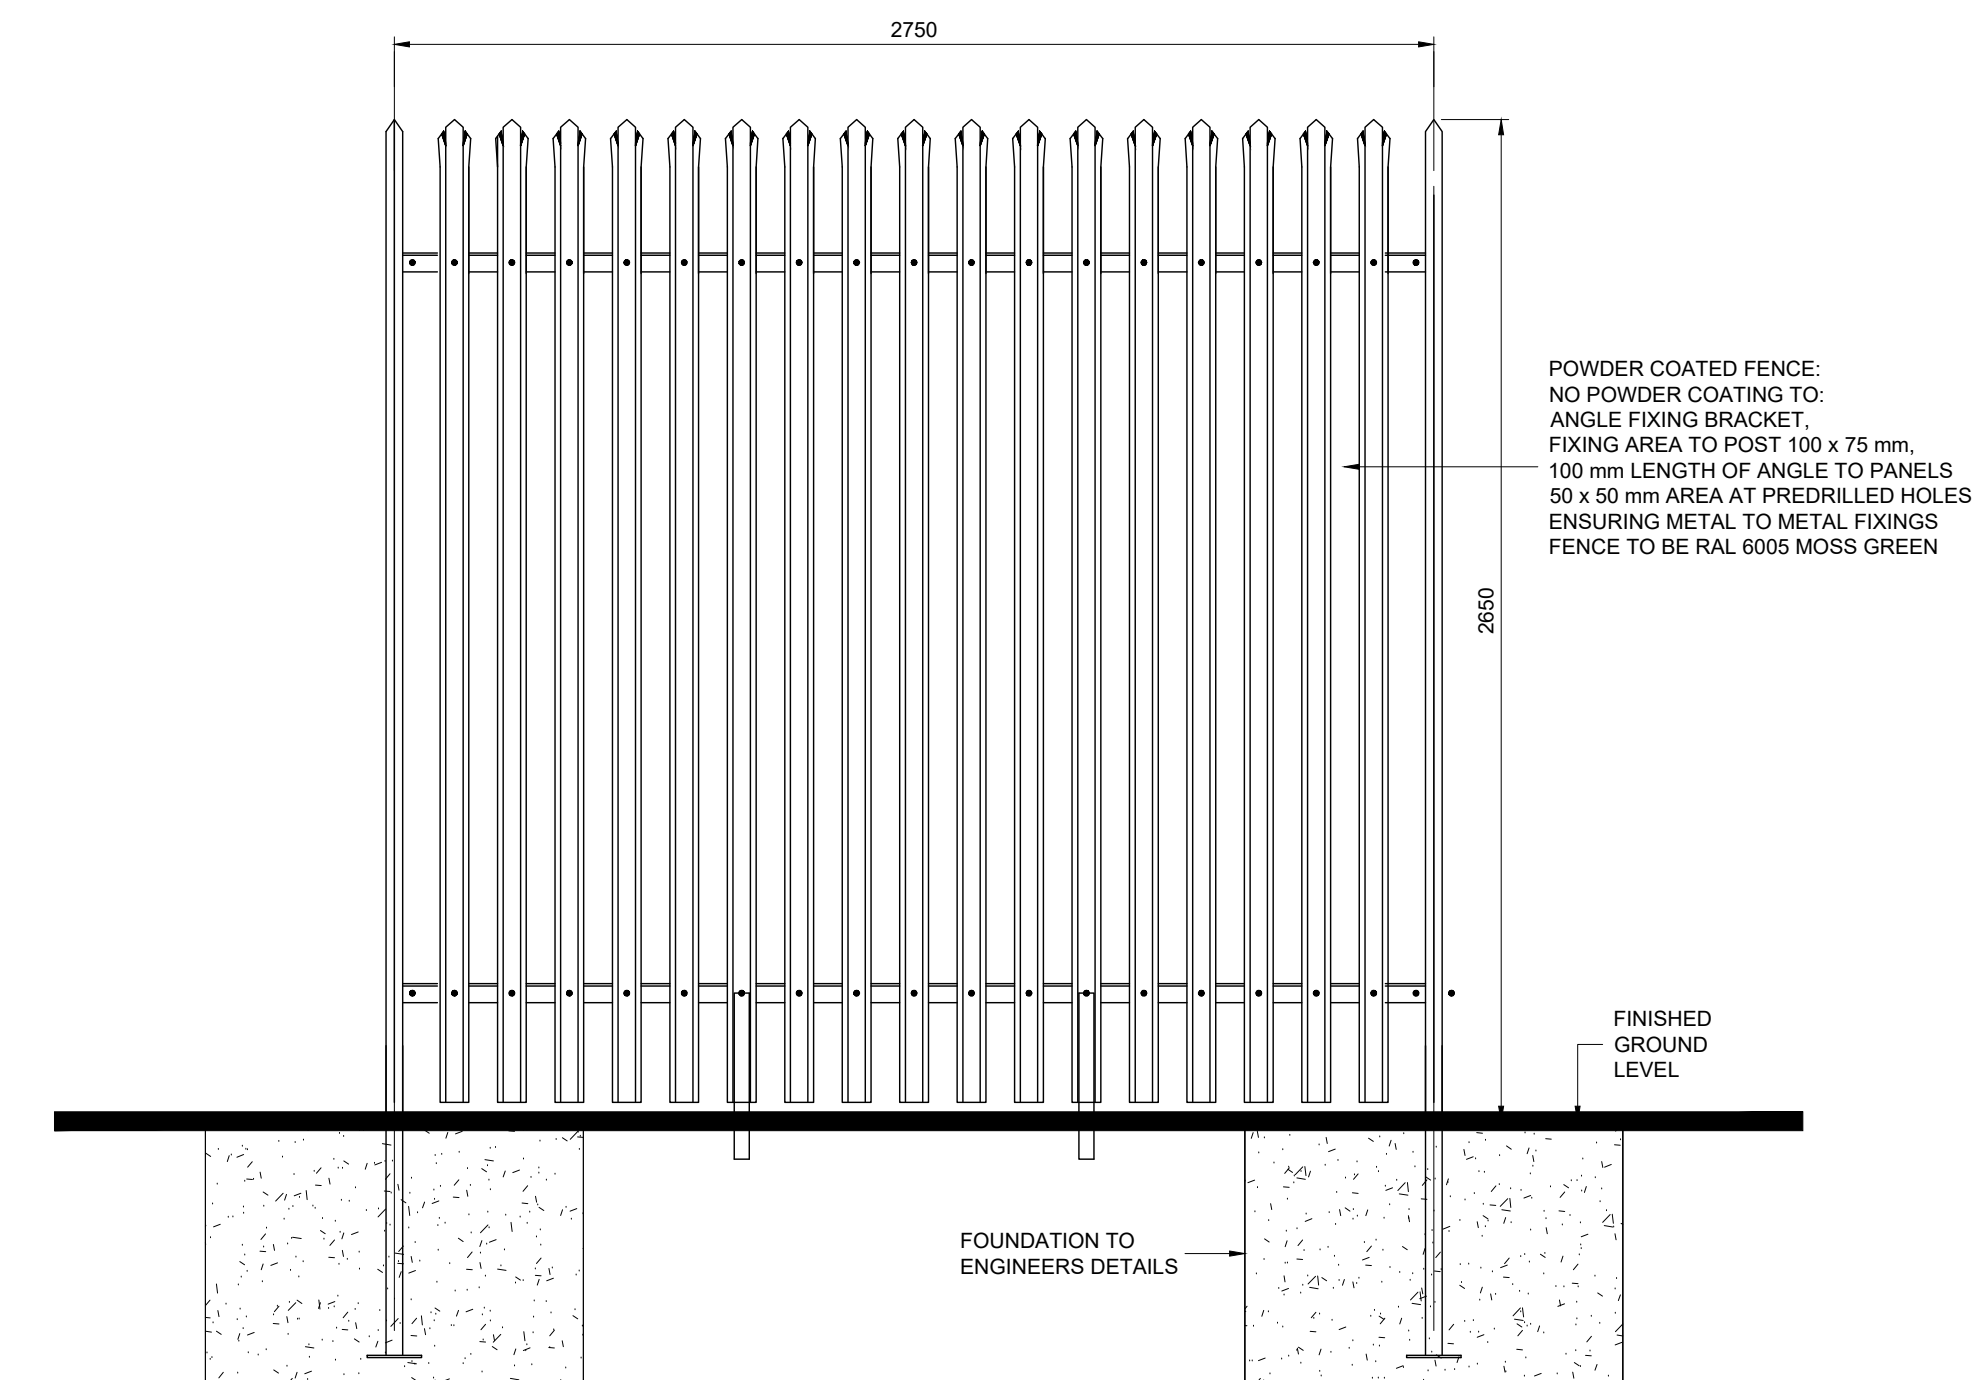


TYPICAL PALISADE FENCE DETAILS
SCALE 1:20

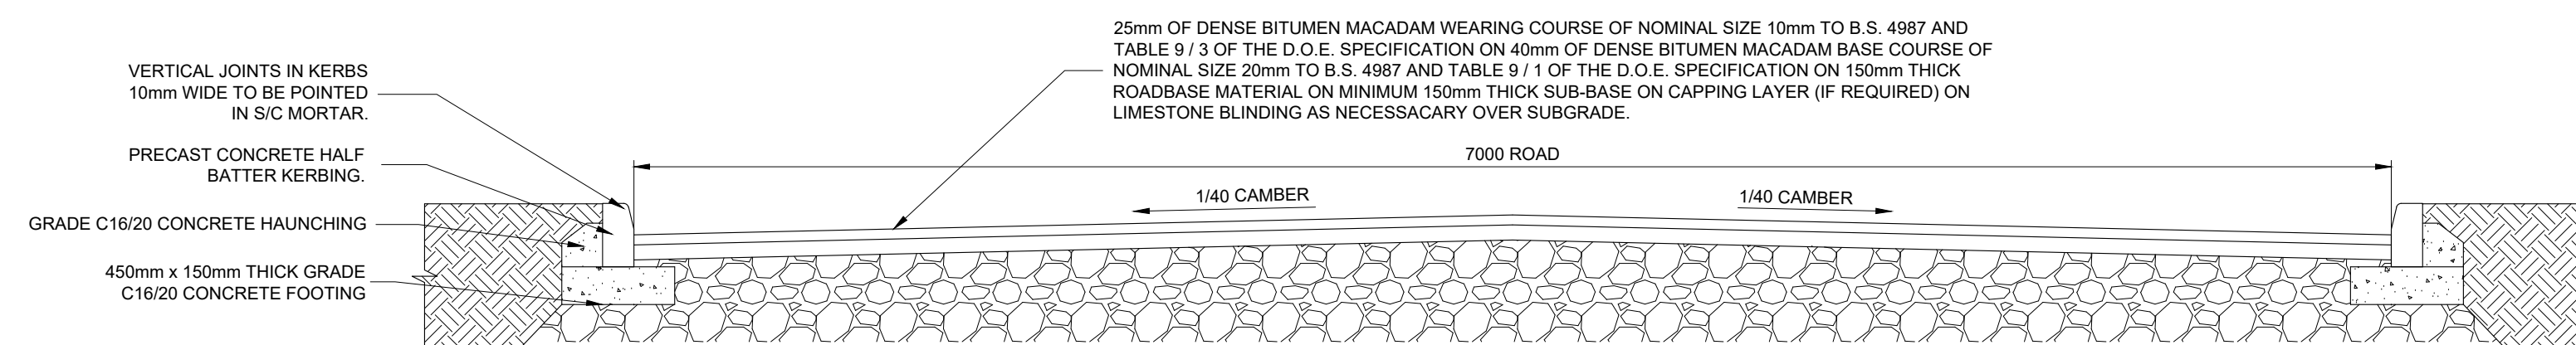

TYPICAL SECTION THROUGH ROAD
SCALE 1:25

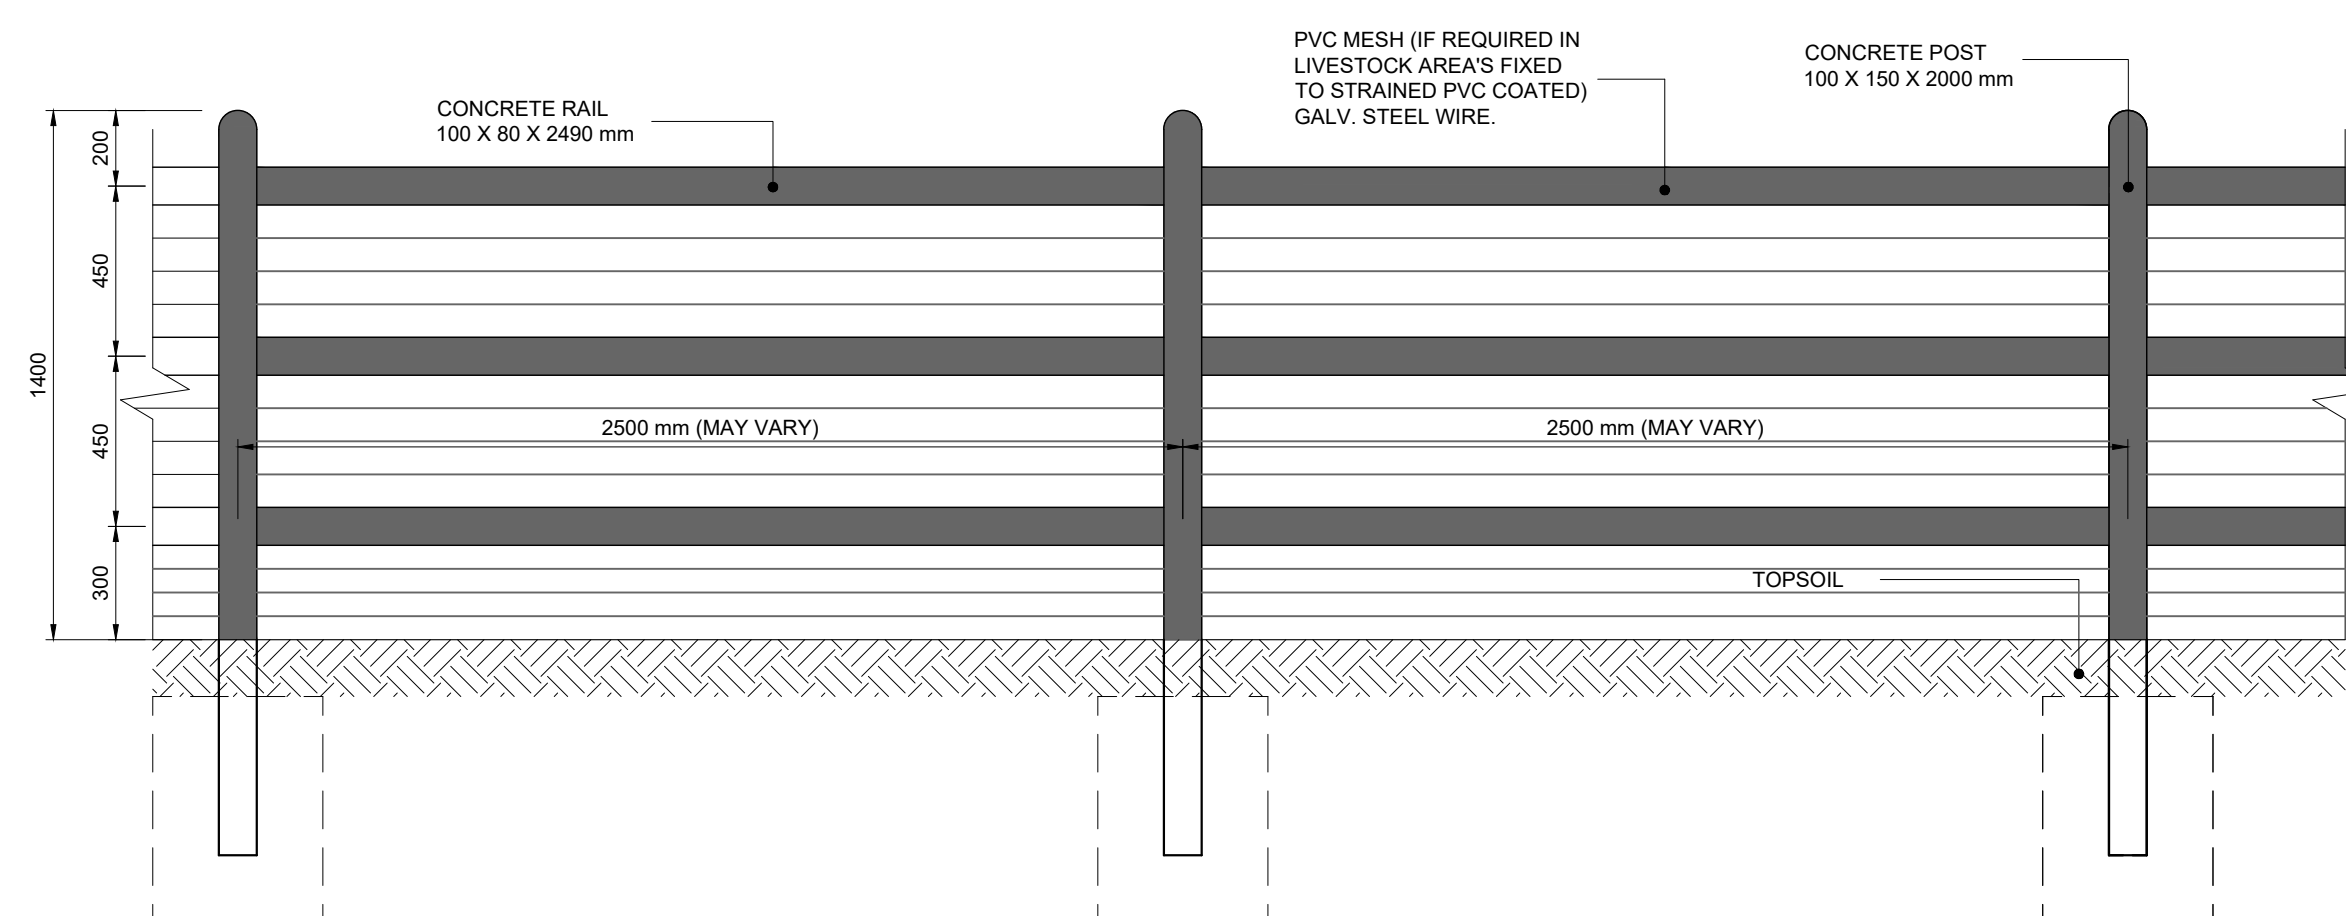

POST AND RAIL BOUNDARY FENCE ELEVATION
SCALE 1:20

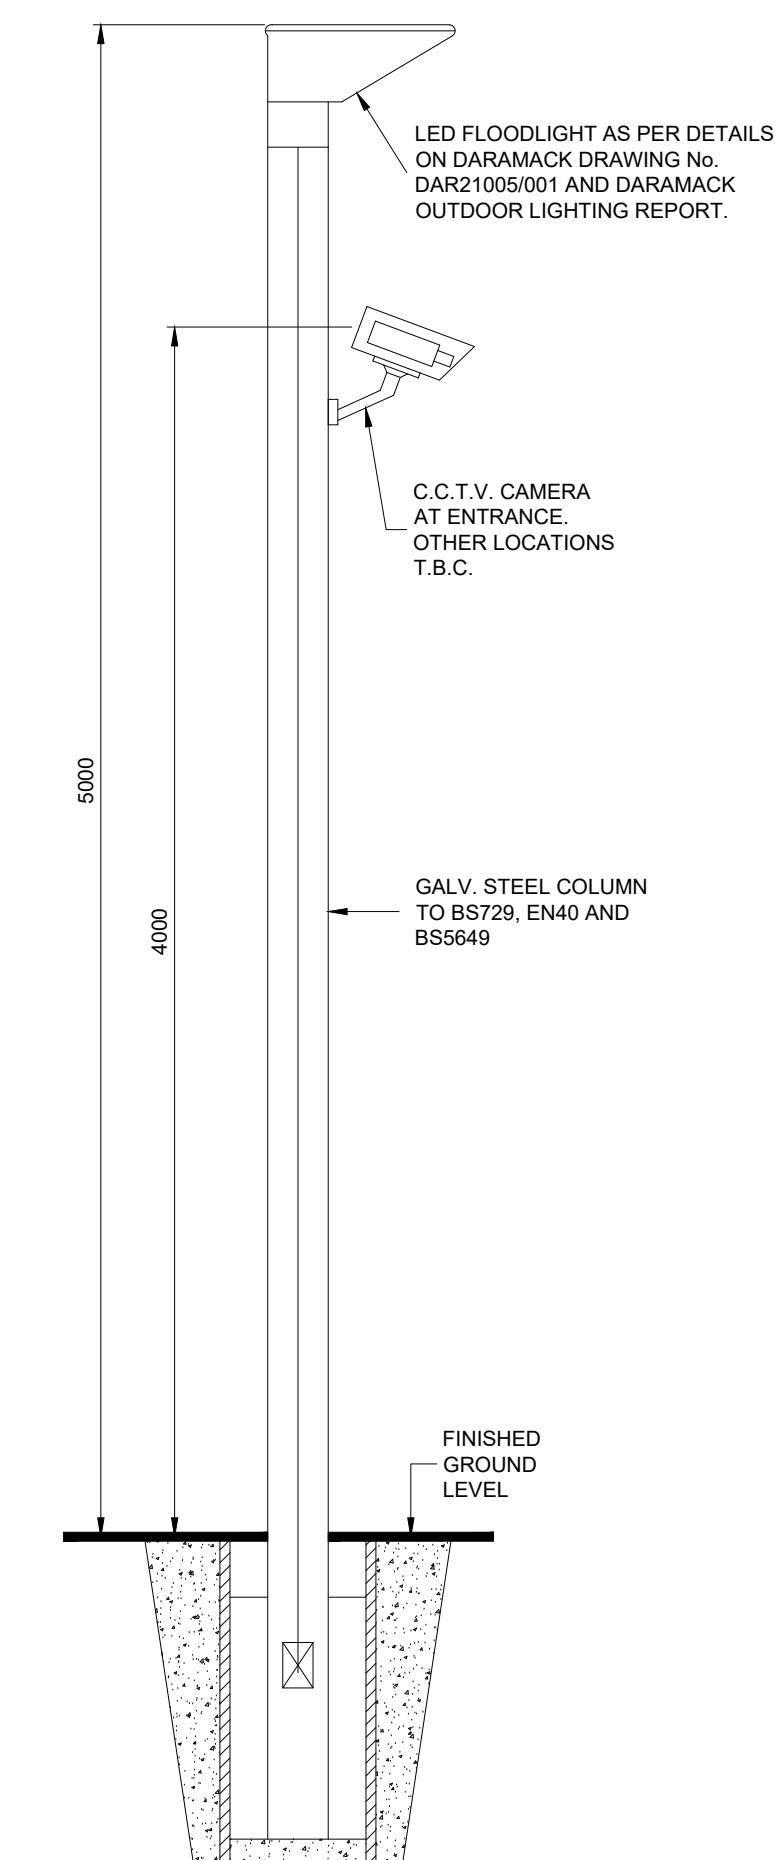

LIGHT - ELEVATION
SCALE 1:25

NOTES:
1 FIGURED DIMENSIONS ONLY TO BE TAKEN FROM THIS DRAWING.
2 THIS DRAWING TO BE READ IN CONJUNCTION WITH ALL OTHER RELEVANT DRAWINGS AND SPECIFICATIONS.

Rev.	Modifications	By	Date
P1	PLANNING ISSUE	BB	11.02.22

© COPYRIGHT OF



Email: info@halston.ie
Tel: 094 9010111

**IHUB BUILDING
WESTPORT ROAD
CASTLEBAR
CO. MAYO,
F23 K162**

Client	Project	Stage	Drawn	Checked	Approved
LUMCLOON ENERGY	LEL GIS, CASTLELOST CO. WESTMEATH	PLANNING	BB	WD	CS
Date	12 Dec 2021	Scales	AS SHOWN (A1)		
Sheet	1 of 1	Sheet Size	A1		
Job No.	SEP-0347	Rev	P1		
Dwg. No.	0347-PL-2040				