



View 1



View 2



Key Plan



View 3



View 4



View 5

DO NOT SCALE FROM THIS DRAWING. USE FIGURED DIMENSIONS IN ALL CASES. VERIFY DIMENSIONS ON SITE AND REPORT ANY DISCREPANCIES TO THE ARCHITECTS IMMEDIATELY. THIS DRAWING IS TO BE READ IN CONJUNCTION WITH THE ARCHITECTS SPECIFICATION. © THIS DRAWING IS COPYRIGHT AND MAY ONLY BE REPRODUCED WITH THE ARCHITECTS PERMISSION.

NOTES

REV	DATE	DRN	ISSUE
P01	2021.12.10	CH	Issued for Planning

ORIGINAL SHEET SIZE = A3

PLANNING	
JOB Creamfields Residential Development Kinsale and Tramore Roads, Cork Shanakiel, Cork	
CLIENT Watfore Limited	
DRAWING Artistic Impressions (Sheet 1 of 3)	
DATE 2021.12.10	SCALE NTS @ A3
DRN. C. Horan	CHECKED P.Mulligan

Reddy Architecture + Urbanism
Cork Office,
Douglas Business Centre, Carrigaline Road, Douglas, Co. Cork

T: +353 (0)21 4362922
W: www.reddyarchitecture.com
E: cork@reddyarchitecture.com


DWG NO.	REVISION
P19-195C-RAU- 00-XX- DR-A- 71001	P01



View 6



View 7

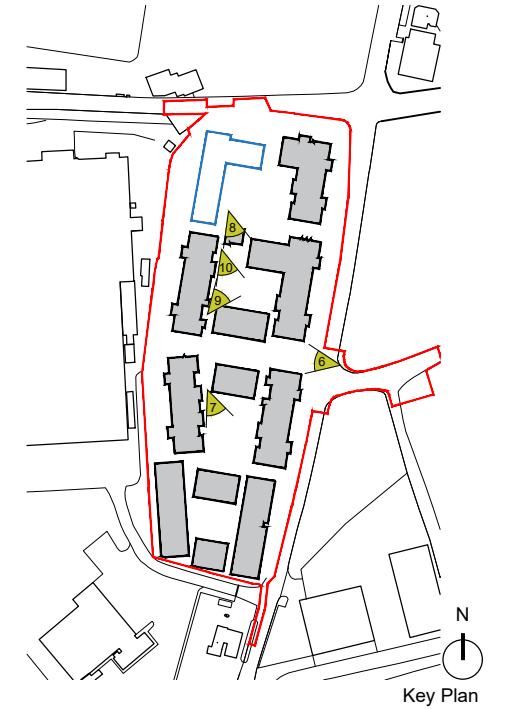

Key Plan



View 8



View 9



View 10

DO NOT SCALE FROM THIS DRAWING. USE FIGURED DIMENSIONS IN ALL CASES.
 VERIFY DIMENSIONS ON SITE AND REPORT ANY DISCREPANCIES TO THE ARCHITECTS IMMEDIATELY. THIS DRAWING TO BE READ IN CONJUNCTION WITH THE ARCHITECTS SPECIFICATION. © THIS DRAWING IS COPYRIGHT AND MAY ONLY BE REPRODUCED WITH THE ARCHITECTS PERMISSION.

NOTES

REV	DATE	DRN	ISSUE
P01	2021.12.10	CH	Issued for Planning

ORIGINAL SHEET SIZE = A3

PLANNING	
JOB Creamfields Residential Development Kinsale and Tramore Roads, Cork Shanakiel, Cork	
CLIENT Watfore Limited	
DRAWING Artistic Impressions (Sheet 2 of 3)	
DATE 2021.12.10	SCALE NTS @ A3
DRN. C. Horan	CHECKED P.Mulligan

Reddy Architecture + Urbanism
 Cork Office,
 Douglas Business Centre, Carrigaline Road, Douglas, Co. Cork

T: +353 (0)21 4362922
 W: www.reddyarchitecture.com
 E: cork@reddyarchitecture.com

DWG NO. P19-195C-RAU-00-XX-DR-A-71002	REVISION P01
--	-----------------




View 11



View 12



View 13

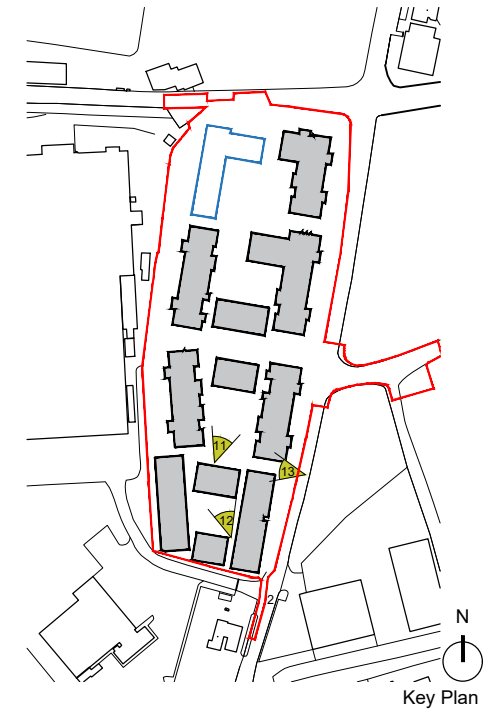


DO NOT SCALE FROM THIS DRAWING. USE FIGURED DIMENSIONS IN ALL CASES.
 VERIFY DIMENSIONS ON SITE AND REPORT ANY DISCREPANCIES TO THE ARCHITECTS IMMEDIATELY. THIS DRAWING IS TO BE READ IN CONJUNCTION WITH THE ARCHITECTS SPECIFICATION. © THIS DRAWING IS COPYRIGHT AND MAY ONLY BE REPRODUCED WITH THE ARCHITECTS PERMISSION.

NOTES

REV	DATE	DRN	ISSUE
P01	2021.12.10	CH	Issued for Planning

ORIGINAL SHEET SIZE = A3

PLANNING	
JOB Creamfields Residential Development Kinsale and Tramore Roads, Cork Shanakiel, Cork	
CLIENT Watfore Limited	
DRAWING Artistic Impressions (Sheet 3 of 3)	
DATE 2021.12.10	SCALE NTS @ A3
DRN. C. Horan	CHECKED P.Mulligan



reddyarchitecture+urbanism

Reddy Architecture + Urbanism
 Cork Office,
 Douglas Business Centre, Carrigaline Road, Douglas, Co. Cork

T: +353 (0)21 4362922
 W: www.reddyarchitecture.com
 E: cork@reddyarchitecture.com

DWG NO. P19-195C-RAU-00-XX-DR-A-71003	REVISION P01
--	-----------------