



DO NOT SCALE FROM THIS DRAWING. USE FIGURED DIMENSIONS IN ALL CASES. VERIFY DIMENSIONS ON SITE AND REPORT ANY DISCREPANCIES TO THE ARCHITECTS IMMEDIATELY. THIS DRAWING IS TO BE READ IN CONJUNCTION WITH THE ARCHITECTS SPECIFICATION. © THIS DRAWING IS COPYRIGHT AND MAY ONLY BE REPRODUCED WITH THE ARCHITECTS PERMISSION.

NOTES

NOTE: FOR LANDSCAPE DETAILS PLEASE REFER TO LANDSCAPE MASTERPLAN BY CUNNANE STRATTON REYNOLDS
 NOTE: FOR ENGINEERING DETAILS PLEASE REFER TO ARUP CONSULTING ENGINEERS DRAWINGS

FOR INFORMATION PURPOSES ONLY

Rev. 10	0
Rev. 9	0
Rev. 8	0
Rev. 7	0
Rev. 6	0
Rev. 5	0
Rev. 4	0
Rev. 3	0
Rev. 2	0
Rev. 1	0

REV	DATE	DRN	ISSUE

ORIGINAL SHEET SIZE = A3

Drawing Series Title	
JOB	Creamfields Residential Development Kinsale & Tramore Roads, Cork
CLIENT	Watfore Limited
DRAWING	Site Layout Plan_Level 0 without PCC
DATE	10.12.21
DRN	M.STAPLETON
SCALE	1:1000@A3
CHECKED	S.KEARNS

reddy architecture+urbanism
 Reddy Architecture + Urbanism
 Cork Office,
 Douglas Business Centre, Carrigaline Road, Douglas, Co. Cork
 T: +353 (0)21 4362922
 W: www.reddyarchitecture.com
 E: cork@reddyarchitecture.com

JOB NO.	DWG NO.	REVISION
P19-195C-RAU-00-XX-DR-A-20012		P01



DO NOT SCALE FROM THIS DRAWING. USE FIGURED DIMENSIONS IN ALL CASES. VERIFY DIMENSIONS ON SITE AND REPORT ANY DISCREPANCIES TO THE ARCHITECTS IMMEDIATELY. THIS DRAWING IS TO BE READ IN CONJUNCTION WITH THE ARCHITECTS SPECIFICATION. © THIS DRAWING IS COPYRIGHT AND MAY ONLY BE REPRODUCED WITH THE ARCHITECTS PERMISSION.

NOTES

NOTE: FOR LANDSCAPE DETAILS PLEASE REFER TO LANDSCAPE MASTERPLAN BY CUNNANE STRATTON REYNOLDS

NOTE: FOR ENGINEERING DETAILS PLEASE REFER TO ARUP CONSULTING ENGINEERS DRAWINGS

FOR INFORMATION PURPOSES ONLY

REV	DATE	DRN	ISSUE
Rev. 10			
Rev. 9			
Rev. 8			
Rev. 7			
Rev. 6			
Rev. 5			
Rev. 4			
Rev. 3			
Rev. 2	Date 2	Dwr 2	Issue Note 2
Rev. 1	Date 1	Dwr 1	Issue Note 1

Drawing Series Title	
JOB	Creamfields Residential Development Kinsale & Tramore Roads, Cork
CLIENT	Watfore Limited
DRAWING	Site Layout Plan_Level 1 without PCC
DATE	10.12.21
DRN	M.STAPLETON
SCALE	1:1000@A3
CHECKED	S.KEARNS

reddy architecture + urbanism

Reddy Architecture + Urbanism
Cork Office,
Douglas Business Centre, Carrigaline Road, Douglas, Co. Cork

T: +353 (0)21 4362922
W: www.reddyarchitecture.com
E: cork@reddyarchitecture.com


JOB NO.	DWG NO.	REVISION
P19-195C-RAU-00-XX-DR-A-20013		P01



1 Contextual Elevation - East
1 : 500



2 Contextual Elevation - West
1 : 500

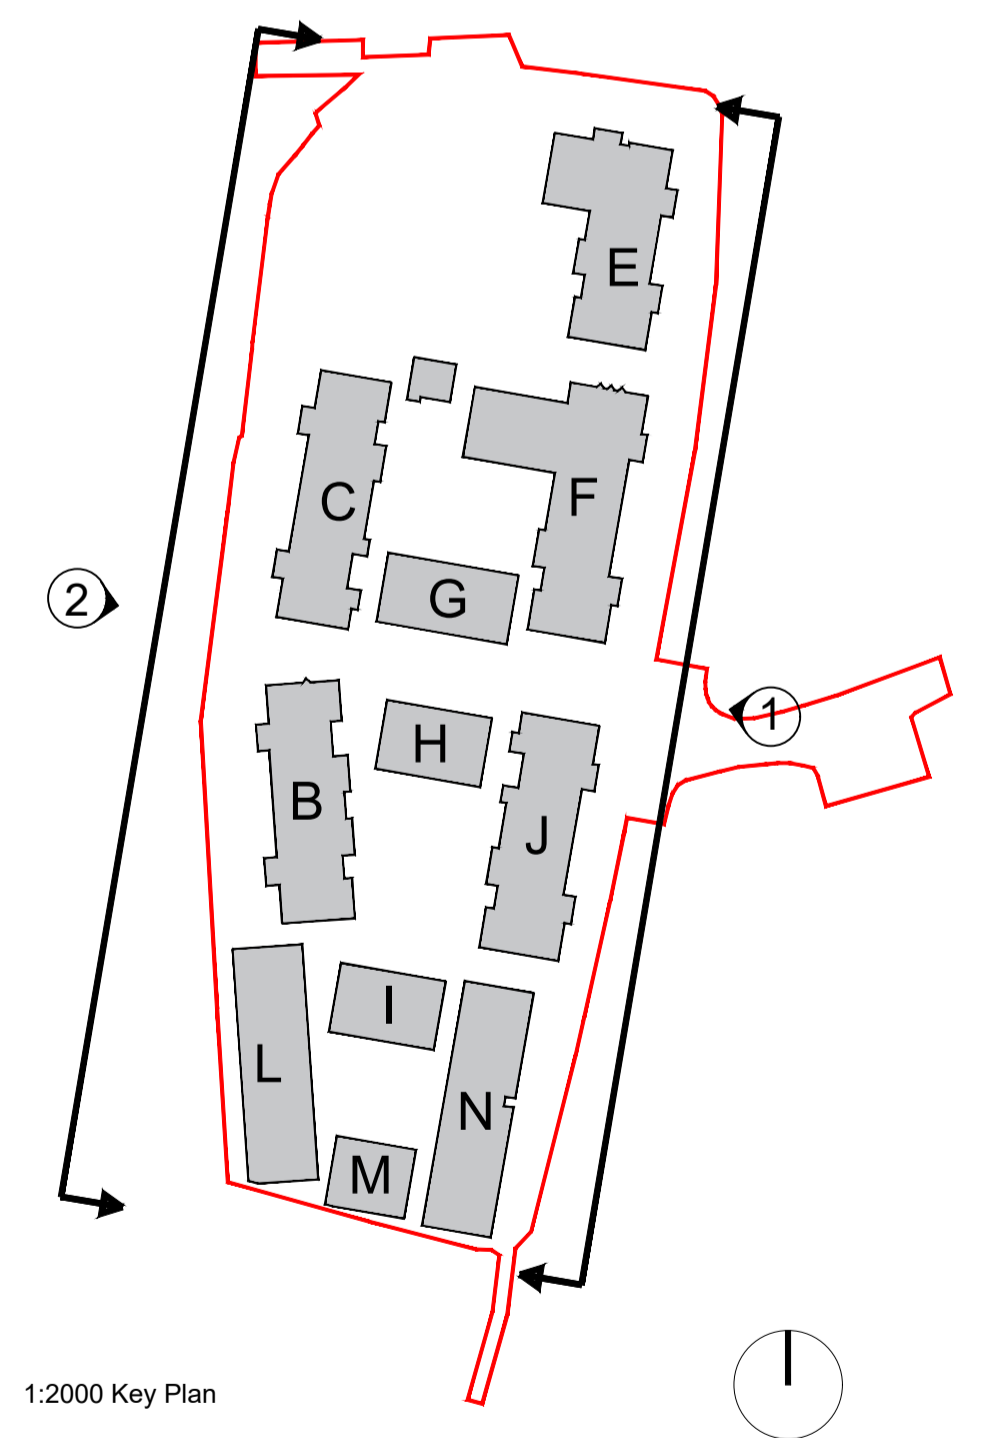

1:2000 Key Plan

NOTES

DO NOT SCALE FROM THIS DRAWING. USE FIGURED DIMENSIONS IN ALL CASES.
VERIFY DIMENSIONS ON SITE AND REPORT ANY DISCREPANCIES TO THE ARCHITECT IMMEDIATELY.
THIS DRAWING IS TO BE READ IN CONJUNCTION WITH THE ARCHITECT'S SPECIFICATION.
© THIS DRAWING IS COPYRIGHT AND MAY ONLY BE REPRODUCED WITH THE ARCHITECT'S PERMISSION.

REV	DATE	BY	NOTES
P01	2021.12.10	CH	ISSUED FOR PLANNING

**FOR INFORMATION
PURPOSES ONLY**

JOB
Creamfields Residential Development
Kinsale and Tramore Roads, Cork

CLIENT
Waflore Limited

PLANNING



DRAWING
Contextual Elevations (without PCC)
Sheet 1 of 4

DATE	2021.12.10	SCALE	NTS @ A3
DRN	CH	REVISION	P01
CHECKED	OK		
DWG NUMBER	P19-195C -RAU-00-XX-DR-A-21014		

reddy architecture+urbanism

reddy Architecture + Urbanism
Cork Office,
Douglas Business Centre, Carrigaline Road, Douglas, Co. Cork

T: +353 (0)21 4362922
W: www.reddyarchitecture.com
E: cork@reddyarchitecture.com

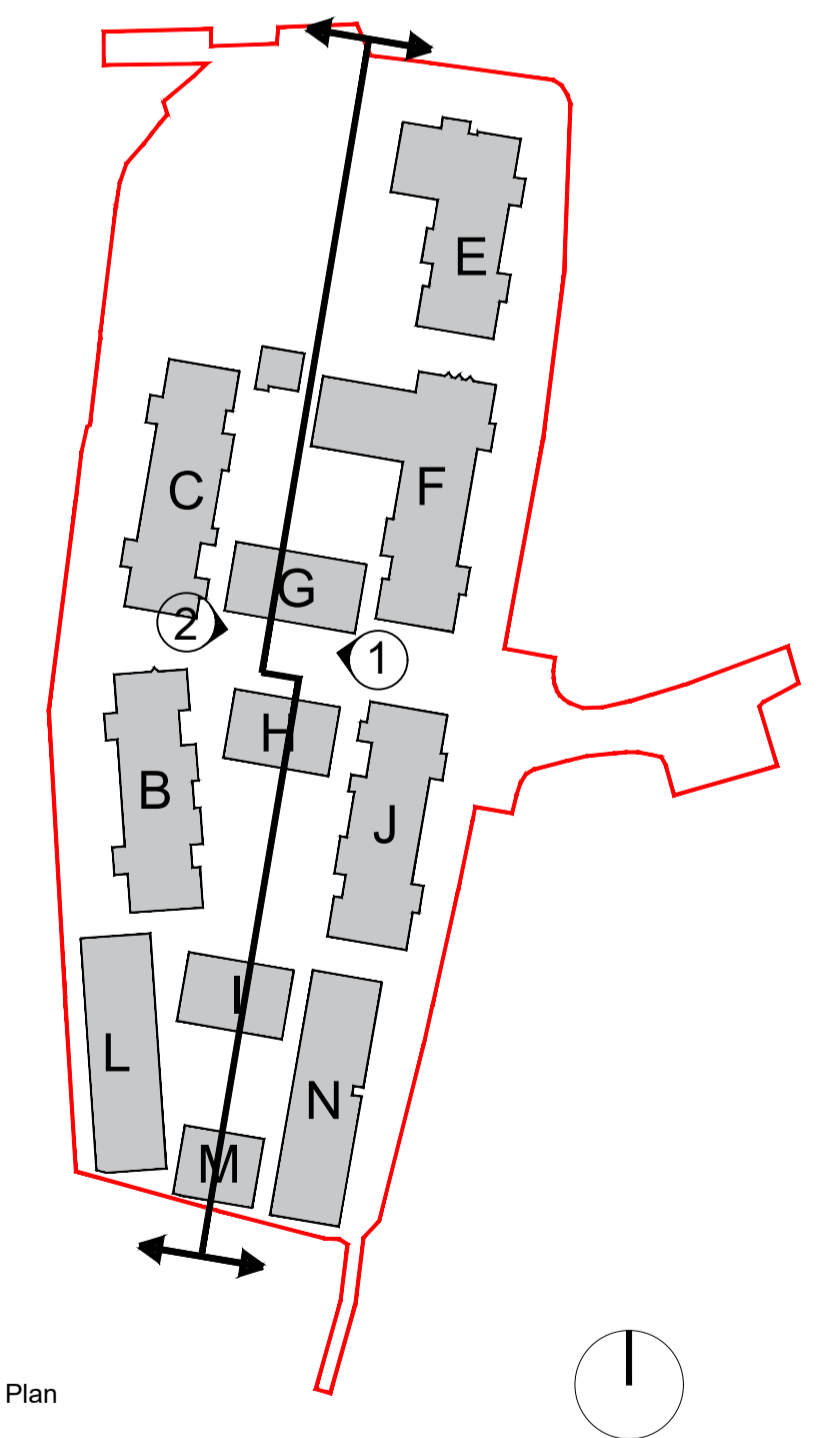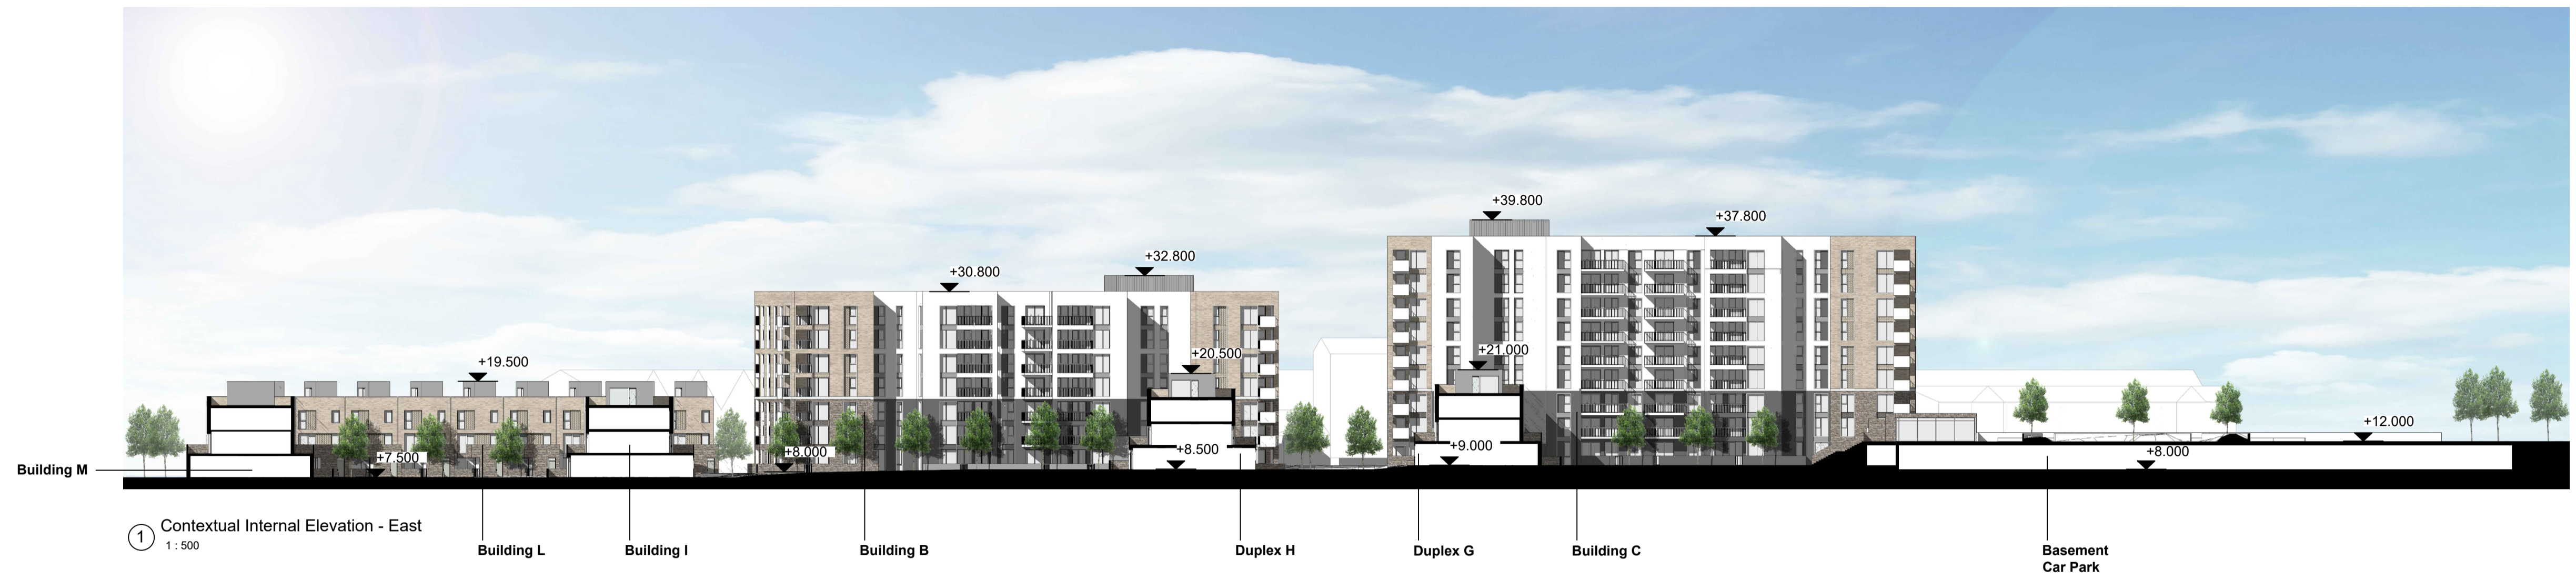

NOTES

DO NOT SCALE FROM THIS DRAWING. USE FIGURED DIMENSIONS IN ALL CASES.
VERIFY DIMENSIONS ON SITE AND REPORT ANY DISCREPANCIES TO THE ARCHITECT IMMEDIATELY.
THIS DRAWING IS TO BE READ IN CONJUNCTION WITH THE ARCHITECT'S SPECIFICATION.
© THIS DRAWING IS COPYRIGHT AND MAY ONLY BE REPRODUCED WITH THE ARCHITECT'S PERMISSION.

REV	DATE	BY	NOTES
P01	2021.12.10	CH	ISSUED FOR PLANNING

**FOR INFORMATION
PURPOSES ONLY**

JOB
Creamfields Residential Development
Kinsale and Tramore Roads, Cork

CLIENT
Waflore Limited

PLANNING	
DRAWING Contextual Elevations (without PCC) Sheet 2 of 4	
DATE 2021.12.10	SCALE NTPS @ A3
DRAWN CH	REVISION P01
CHECKED OK	
DWG NUMBER P19-195C -RAU-00-XX-DR-A-21015	


reddy architecture+urbanism
Riddy Architecture + Urbanism
Cork Office,
Douglas Business Centre, Carrigaline Road, Douglas, Co. Cork
T: +353 (0)21 4362922
W: www.reddyarchitecture.com
E: cork@reddyarchitecture.com



① Contextual Elevation - North
1:200

Building E

Building C

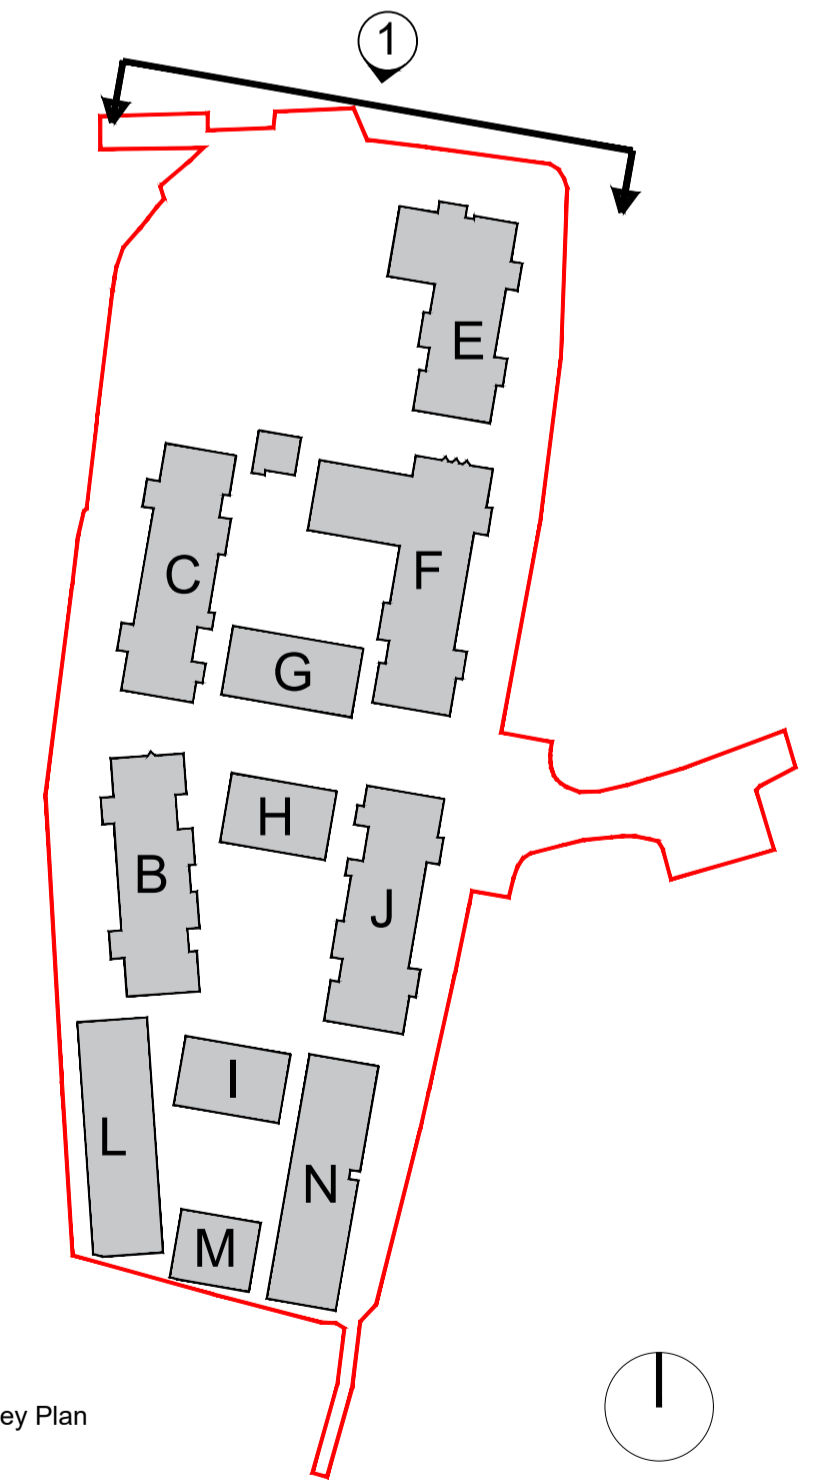

1:2000 Key Plan

**FOR INFORMATION
PURPOSES ONLY**

DO NOT SCALE FROM THIS DRAWING. USE FIGURED DIMENSIONS IN ALL CASES.
VERIFY DIMENSIONS ON SITE AND REPORT ANY DISCREPANCIES TO THE ARCHITECT IMMEDIATELY.
THIS DRAWING TO BE READ IN CONJUNCTION WITH THE ARCHITECT'S SPECIFICATION.
© THIS DRAWING IS COPYRIGHT AND MAY ONLY BE REPRODUCED WITH THE ARCHITECT'S PERMISSION.

REV	DATE	BY	NOTES
P01	2021.12.10	CH	ISSUED FOR PLANNING


NOTES

JOB	Creamfields Residential Development Kinsale and Tramore Roads, Cork
CLIENT	Waflore Limited

PLANNING	
DRAWING Contextual Elevations (without PCC) Sheet 3 of 4	
DATE	2021.12.10
DRN	CH
CHECKED	OK
DWG NUMBER	P19-195C -RAU-00-XX-DR-A-21016
SCALE	NTS @ A3
REVISION	P01

Reddy Architecture + Urbanism
Cork Office,
Douglas Business Centre, Carrigaline Road, Douglas, Co. Cork

T: +353 (0)21 4362922
W: www.reddyarchitecture.com
E: cork@reddyarchitecture.com

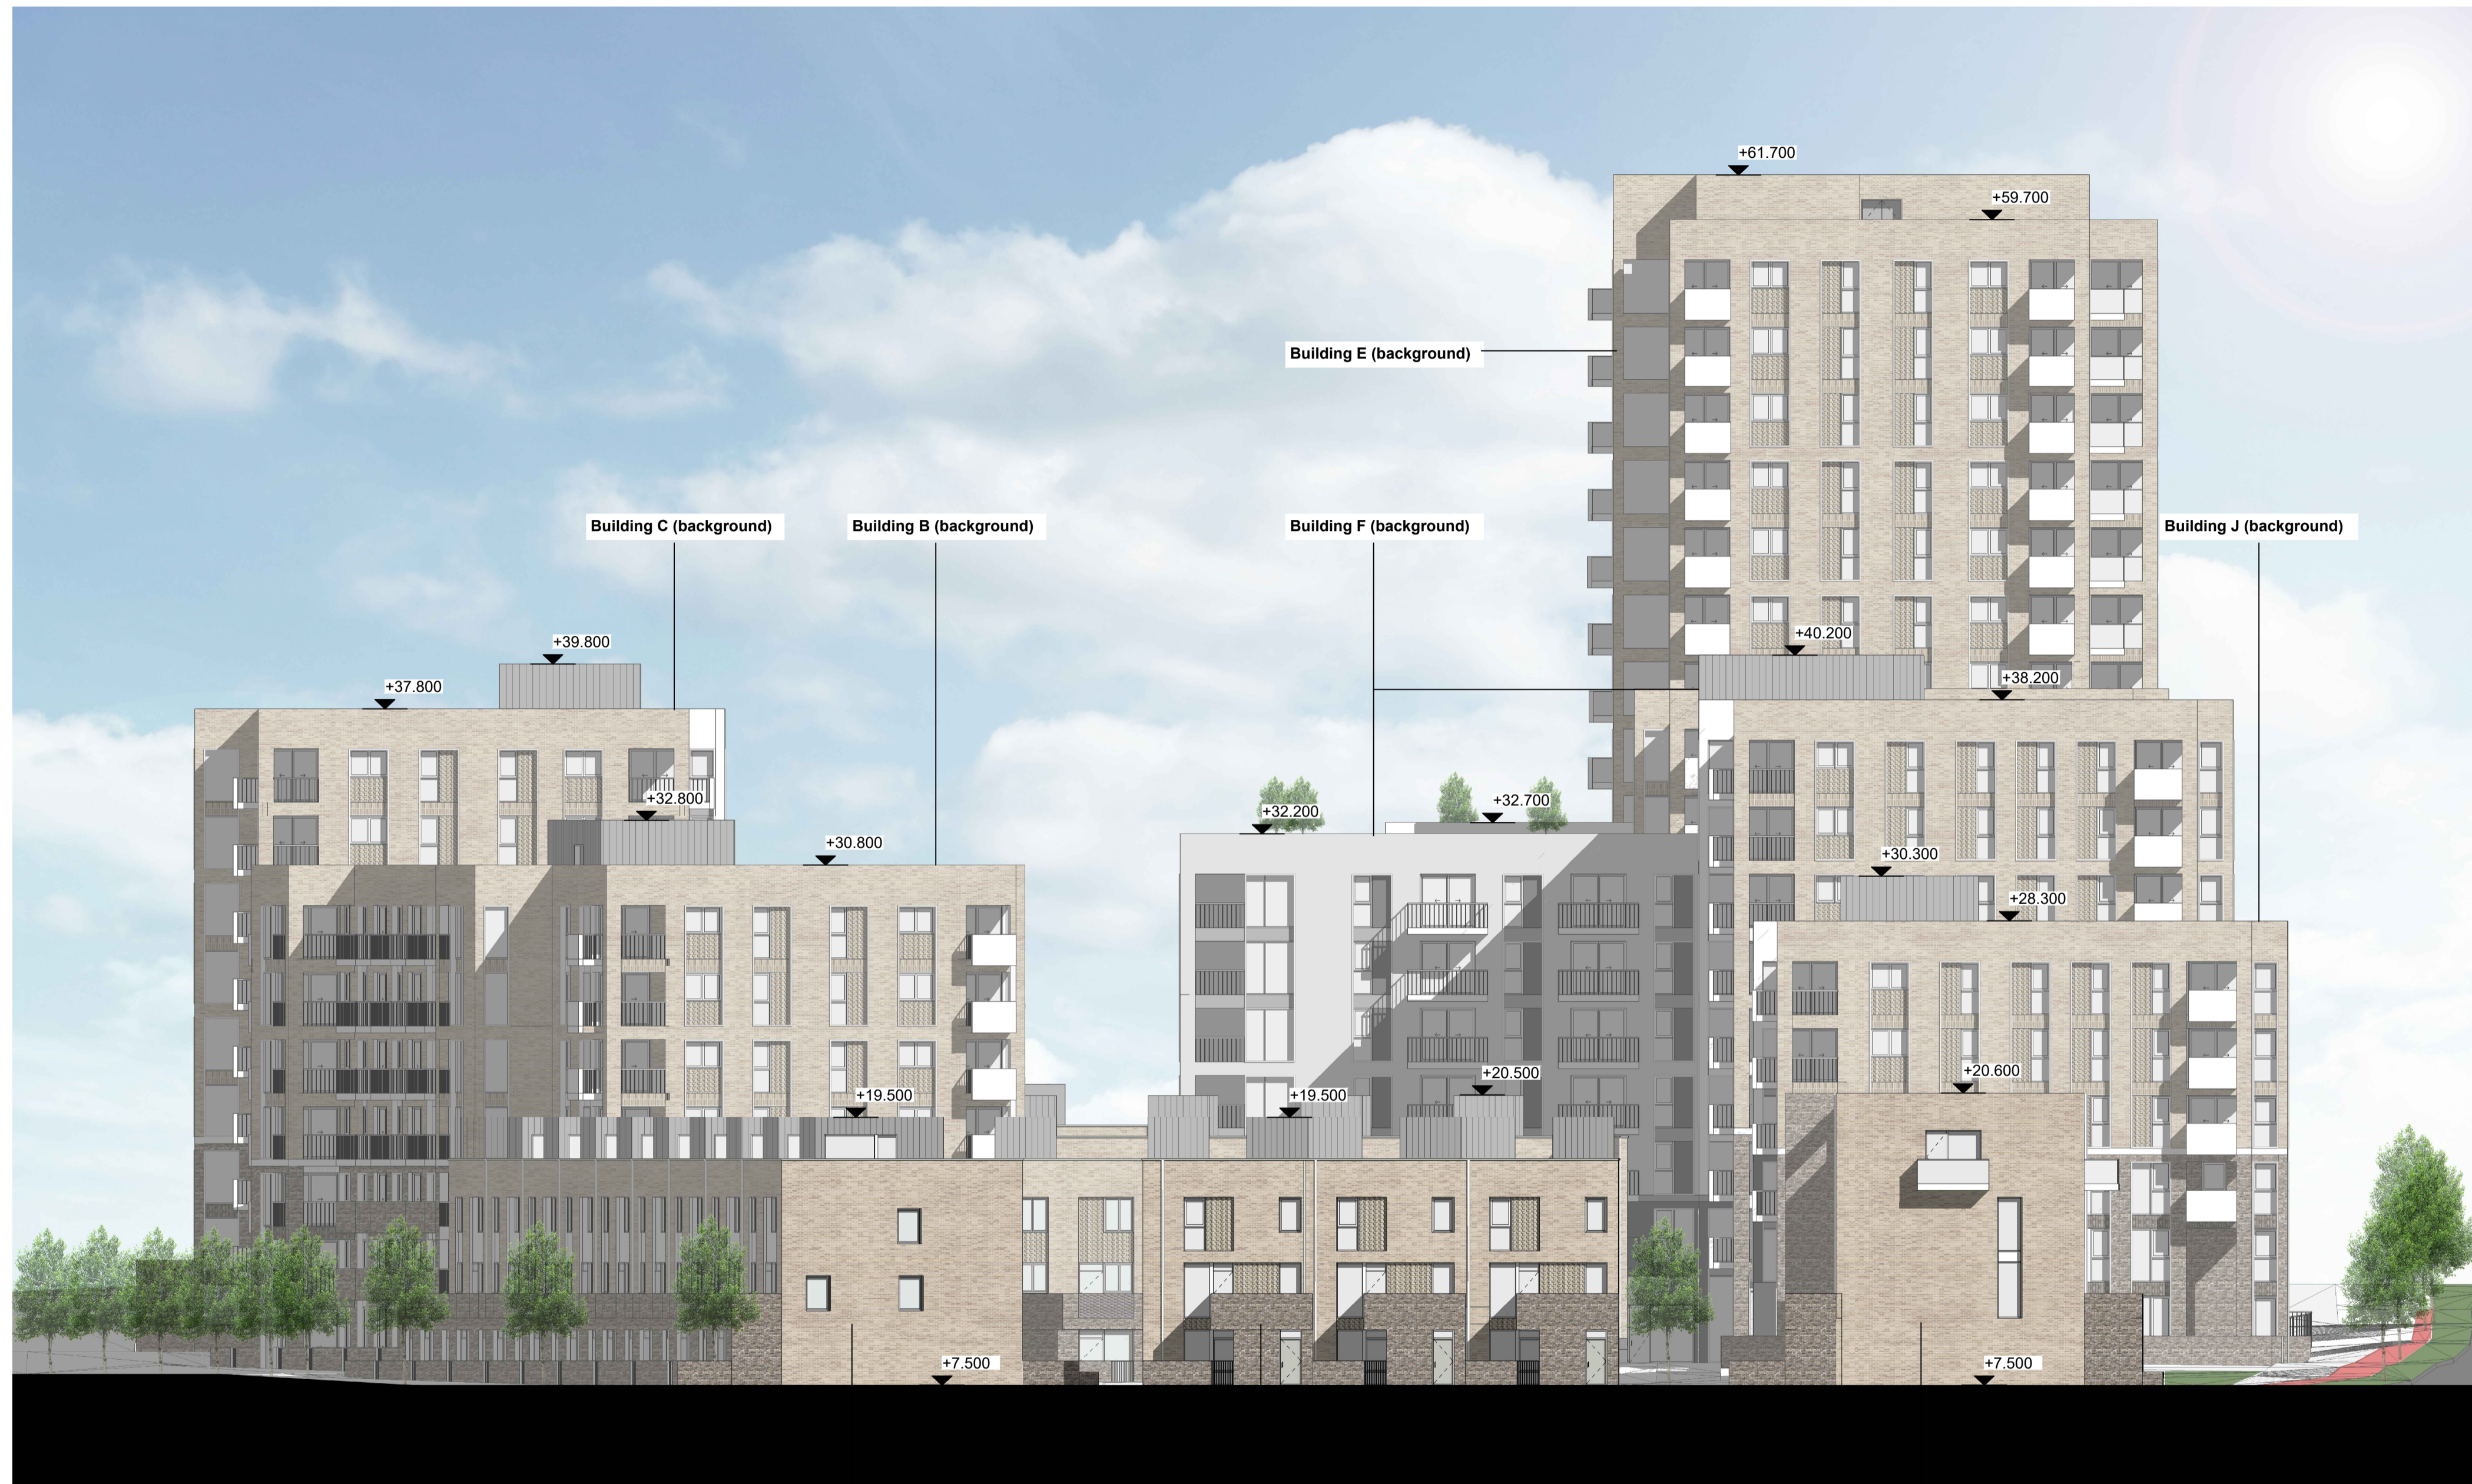


① Contextual Elevation - South
1:200

Building L

Building M

Building N

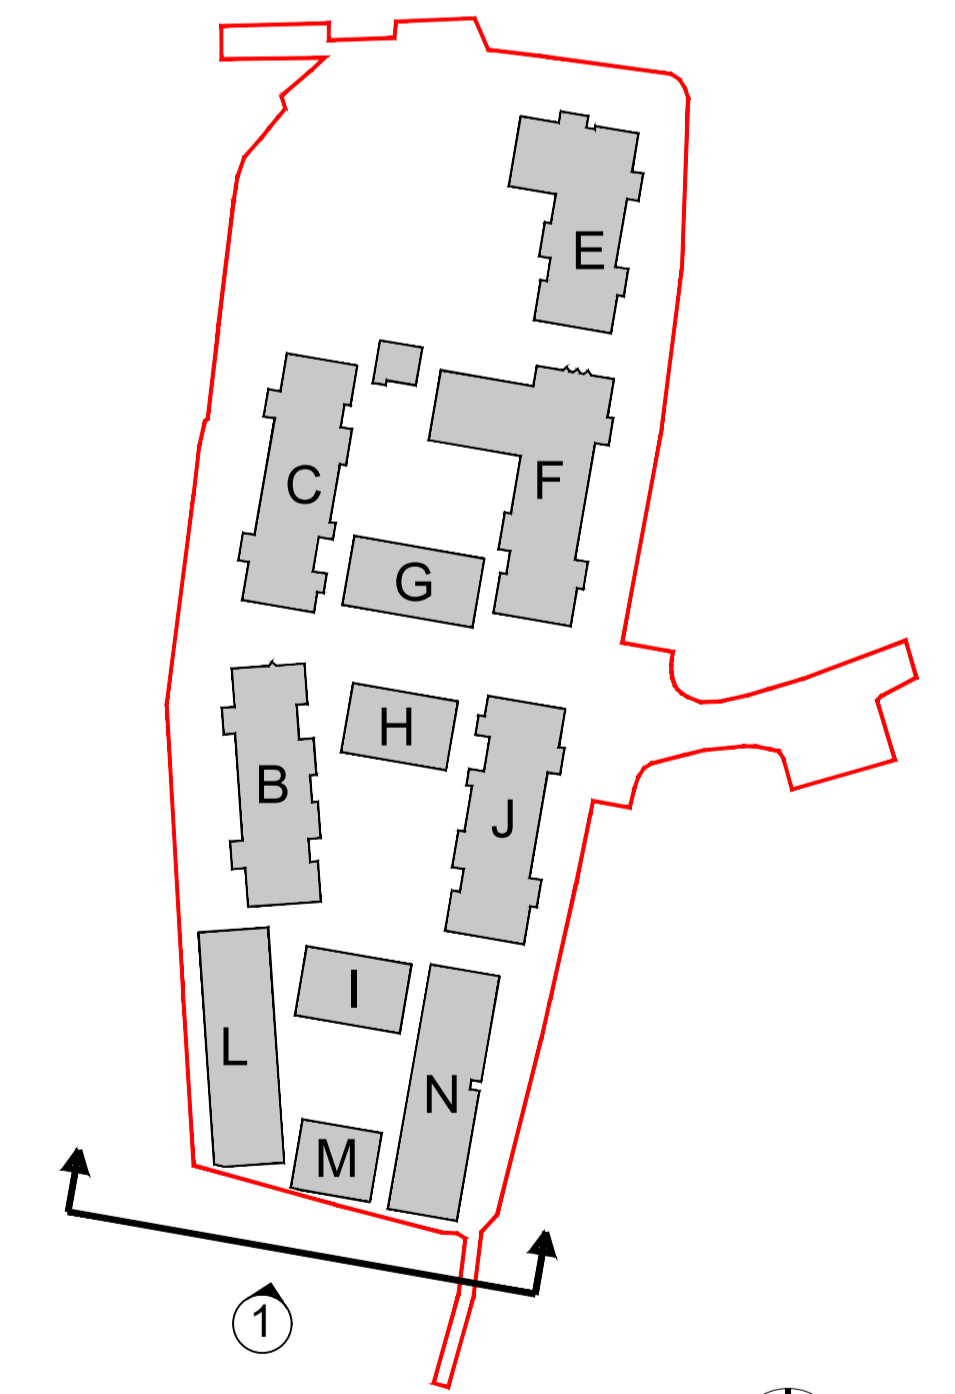

1:2000 Key Plan

**FOR INFORMATION
PURPOSES ONLY**

DO NOT SCALE FROM THIS DRAWING. USE FIGURED DIMENSIONS IN ALL CASES.
VERIFY DIMENSIONS ON SITE AND REPORT ANY DISCREPANCIES TO THE ARCHITECT IMMEDIATELY.
THIS DRAWING TO BE READ IN CONJUNCTION WITH THE ARCHITECT'S SPECIFICATION.
© THIS DRAWING IS COPYRIGHT AND MAY ONLY BE REPRODUCED WITH THE ARCHITECT'S PERMISSION.

REV	DATE	BY	NOTES
P01	2021.12.10	CH	ISSUED FOR PLANNING

NOTES

JOB	Creamfields Residential Development Kinsale and Tramore Roads, Cork
CLIENT	Waflore Limited

PLANNING	
DRAWING	
Contextual Elevations (without PCC)	
Sheet 4 of 4	
DATE	2021.12.10
DRN	CH
CHECKED	OK
DWG NUMBER	P19-195C -RAU-00-XX-DR-A-21017
SCALE	NTS @ A3
REVISION	P01

Reddy Architecture + Urbanism
Cork Office,
Douglas Business Centre, Carrigaline Road, Douglas, Co. Cork


T: +353 (0)21 4362922
W: www.reddyarchitecture.com
E: cork@reddyarchitecture.com



FOR INFORMATION PURPOSES ONLY

Notes:
 - Do not scale from this drawing. Use figured dimensions in all cases.
 - Verify dimensions on site and report any discrepancies to the Architect immediately.
 - This drawing to be read in conjunction with the Architect's Specification.
 - © This drawing is copyright and may only be reproduced with the Architect's permission.

Drawing Notes:

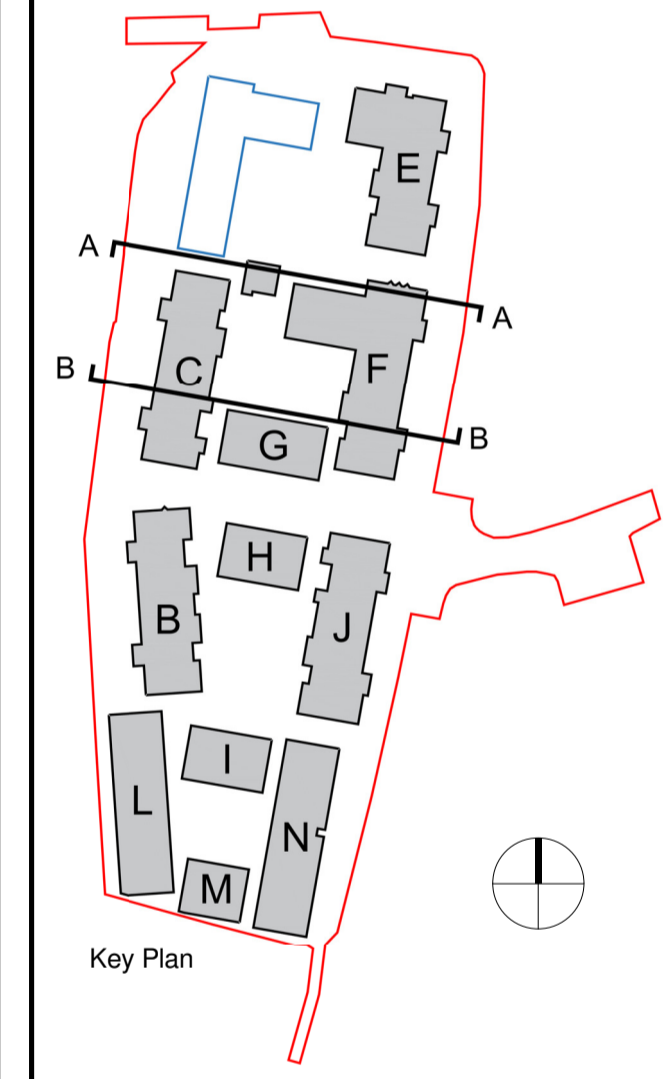

Rev.	Date	Drwn	Issued for Planning	Details of Issue / Revision
P01	2021.12.17	CH	Issued for Planning	

reddy architecture +urbanism

W: www.reddyarchitecture.com
E: info@reddyarchitecture.com



Client Details:
Watfore Ltd.

Project Details:
**Creamfields Residential Development
Kinsale and Tramore Roads, Cork**

Drawing Title:
Site Sections (without PCC) A1 (Sheet 1 of 3)

Job No. P19-195C	Sheet Size: A1	Scale @A1: 1 : 200
Issue Date: 2021.12.17	Drawn By: CH	Reviewed By: SK
Status: 03	Purpose of Issue: Issued for Planning	
Project-Originator-Zone-Level-Type-Role-Classification-Number		Revision
P19-195C-RAU-00-XX-DR-A-22018		P01

Notes:
 - Do not scale from this drawing. Use figured dimensions in all cases.
 - Verify dimensions on site and report any discrepancies to the Architect immediately.
 - This drawing is to be read in conjunction with the Architect's Specification.
 - © This drawing is copyright and may only be reproduced with the Architect's permission.

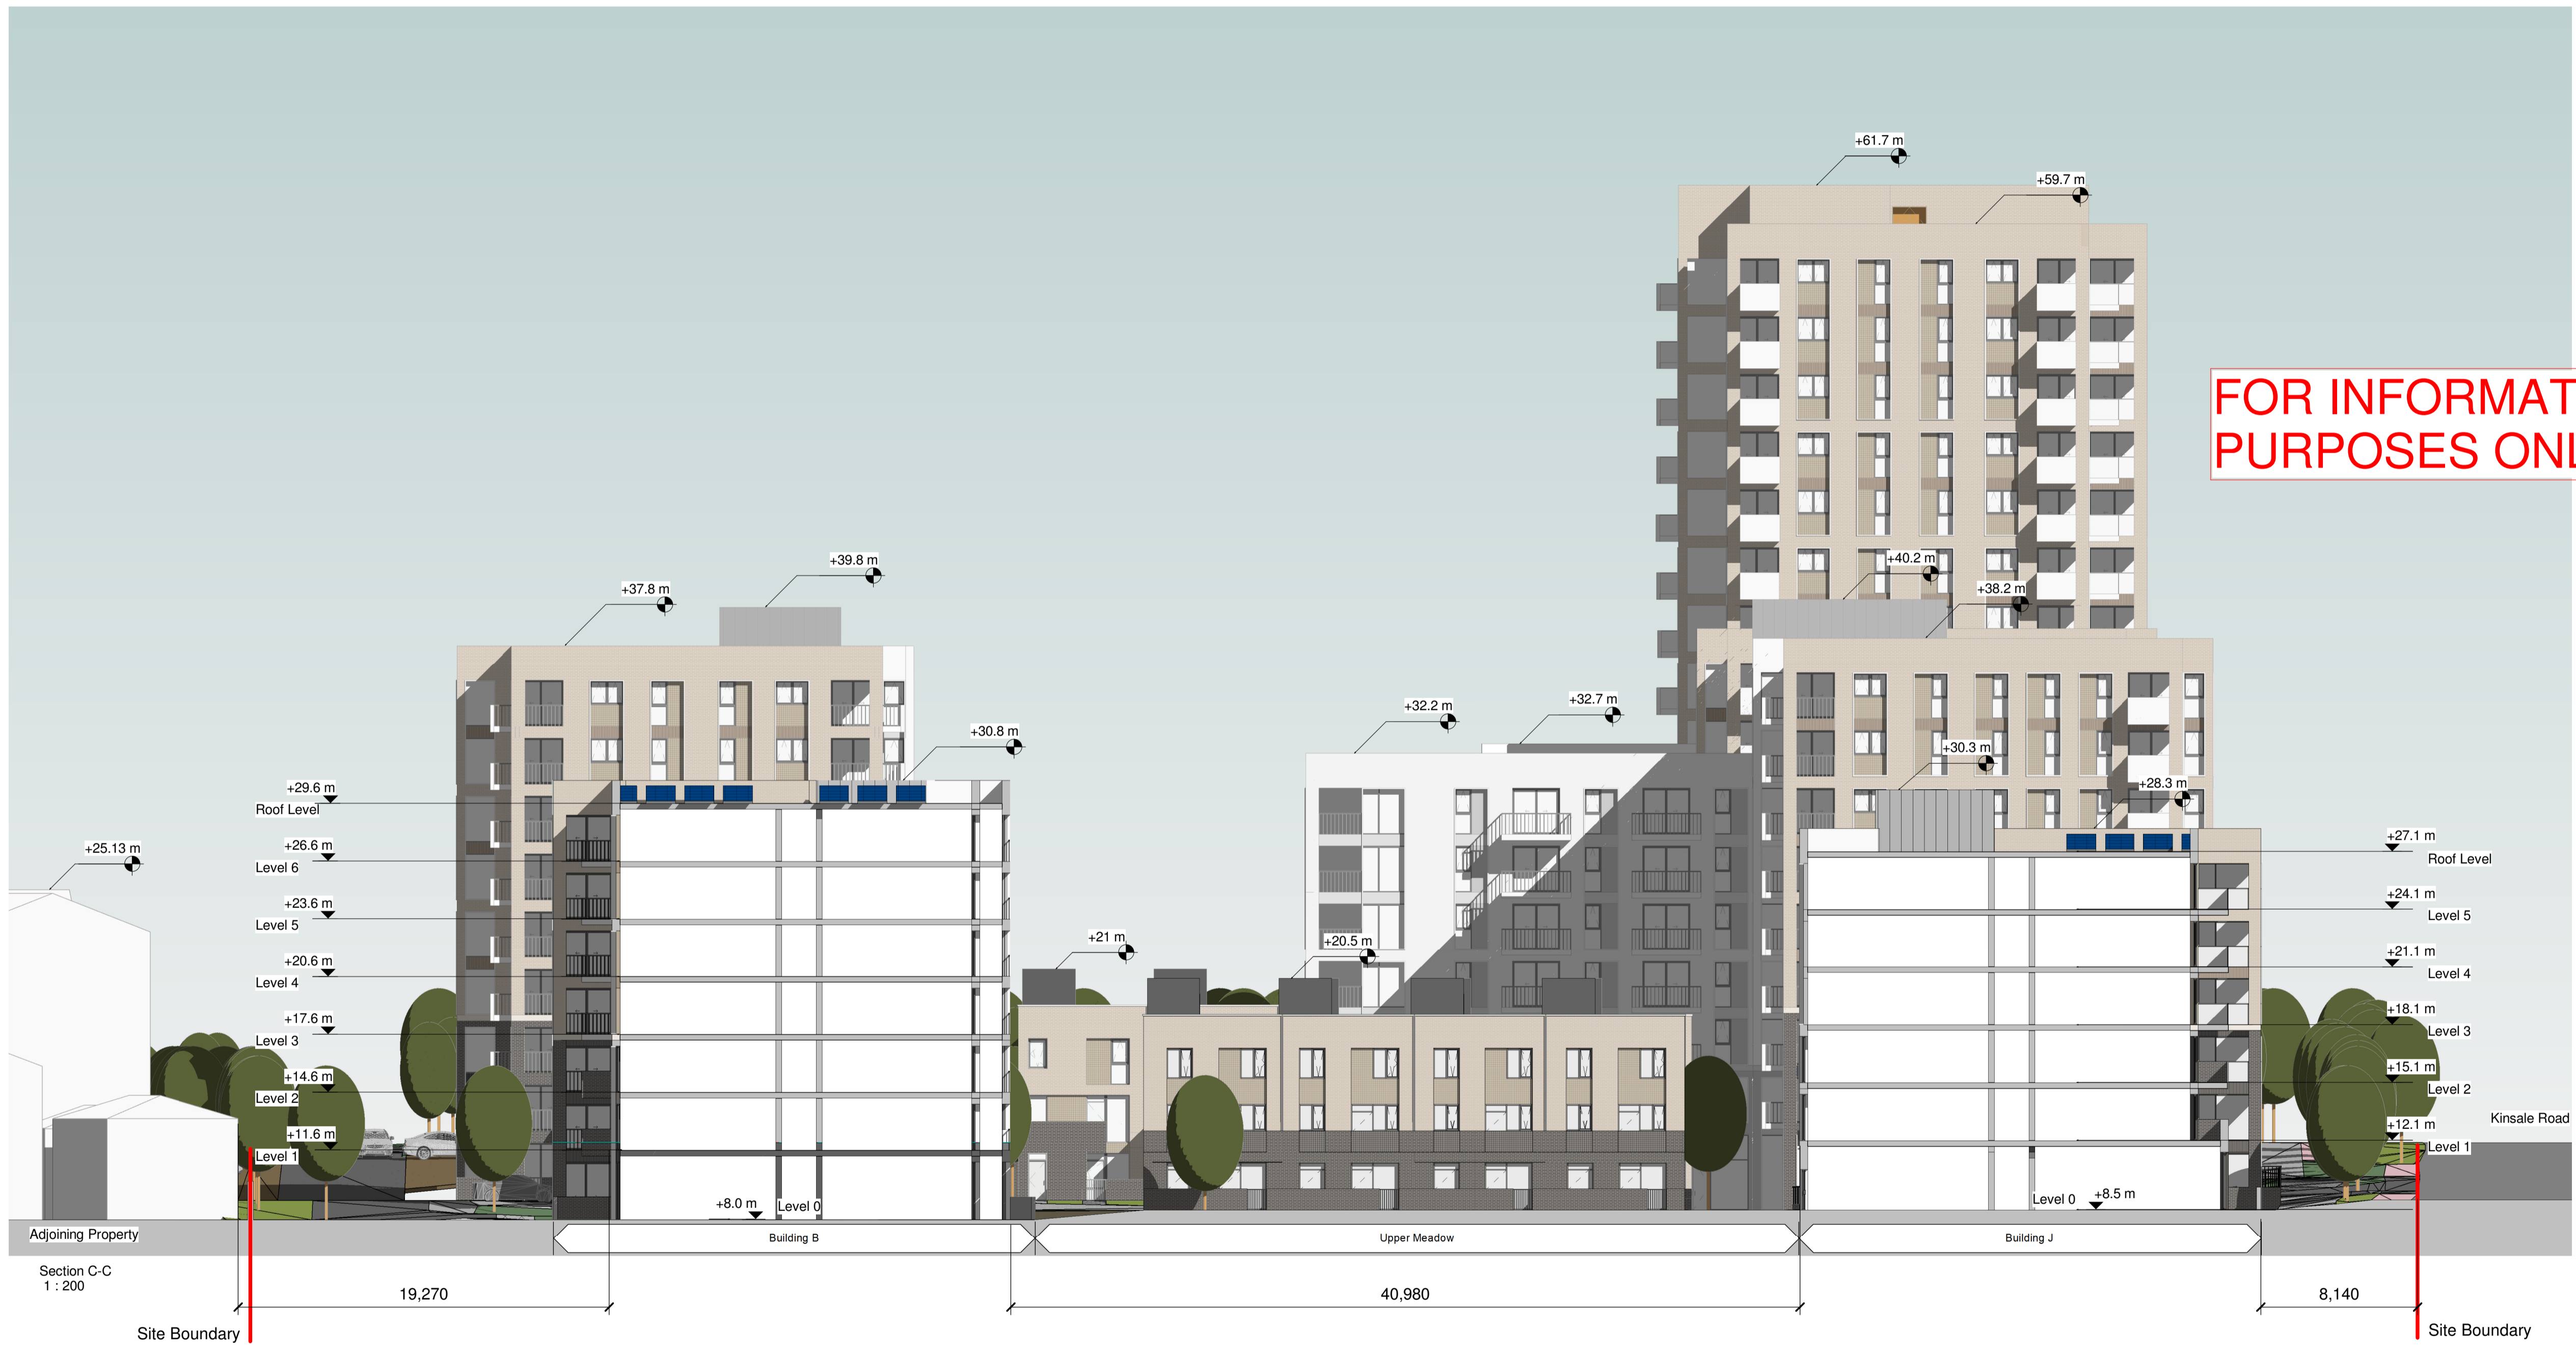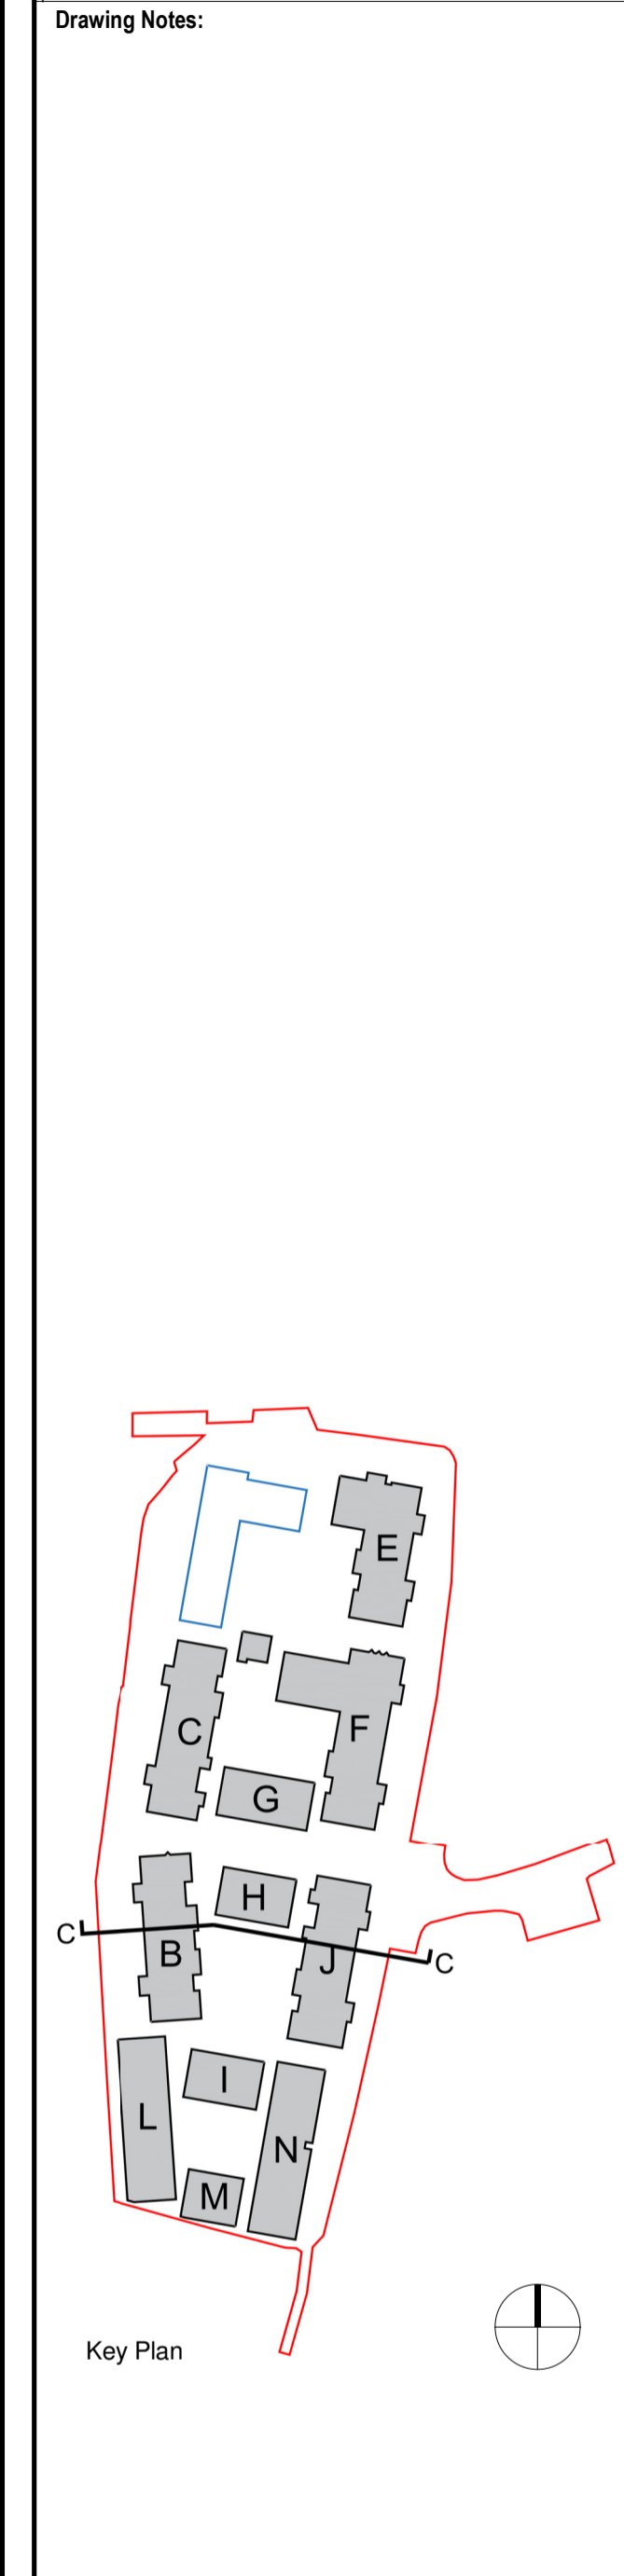

Rev.	Date	Drawn	Details of Issue / Revision
P01	2021.12.17	CH	Issued for Planning

reddy architecture +urbanism

W: www.reddyarchitecture.com
 E: info@reddyarchitecture.com

Client Details:
Watfore Ltd.

Project Details:
Creamfields Residential Development
Kinsale and Tramore Roads, Cork

Drawing Title:
Site Sections (without PCC) A1 (Sheet 2 of 3)

Job No. P19-195C	Sheet Size: A1	Scale @A1: 1 : 200
Issue Date: 2021.12.17	Drawn By: CH	Reviewed By: SK
Status: 03	Purpose of Issue: Issued for Planning	
Project-Originator-Zone-Level-Type-Role-Classification-Number P19-195C-RAU-00-XX-DR-A-22019		Revision: P01




Section D-D
1:200

Site Boundary

Site Boundary

Notes:
 - Do not scale from this drawing. Use figured dimensions in all cases.
 - Verify dimensions on site and report any discrepancies to the Architect immediately.
 - This drawing to be read in conjunction with the Architect's Specification.
 - © This drawing is copyright and may only be reproduced with the Architect's permission.

Drawing Notes:

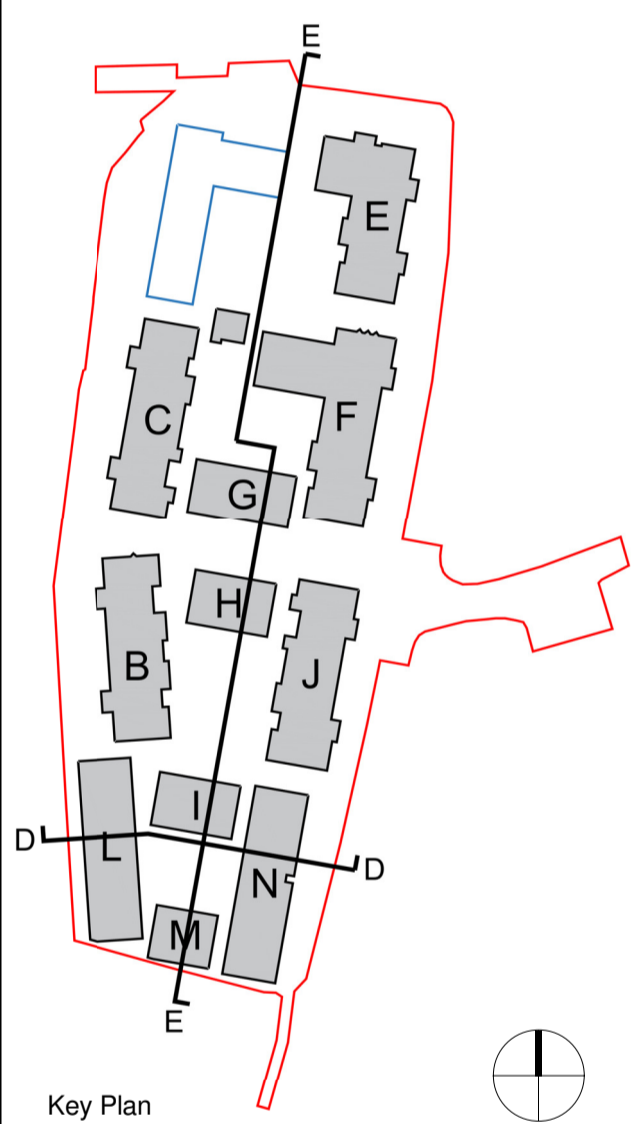

Key Plan

Rev.	Date	Drawn	Details of Issue / Revision
P01	2021.12.17	CH	Issued for Planning

Issues & Revisions

W: www.reddyarchitecture.com
E: info@reddyarchitecture.com


Client Details:
Watfore Ltd.

Project Details:
**Creamfields Residential Development
Kinsale and Tramore Roads, Cork**

Drawing Title:
Site Sections (without PCC) A1 (Sheet 3 of 3)

Job No. P19-195C	Sheet Size: A1	Scale @A1: As indicated
Issue Date: 2021.12.17	Drawn By: CH	Reviewed By: SK
Status: 03	Purpose of Issue: Issued for Planning	
Project-Originator-Zone-Level-Type-Role-Classification-Number P19-195C-RAU-XX-00-DR-A-22020		Revision P01

**FOR INFORMATION
PURPOSES ONLY**

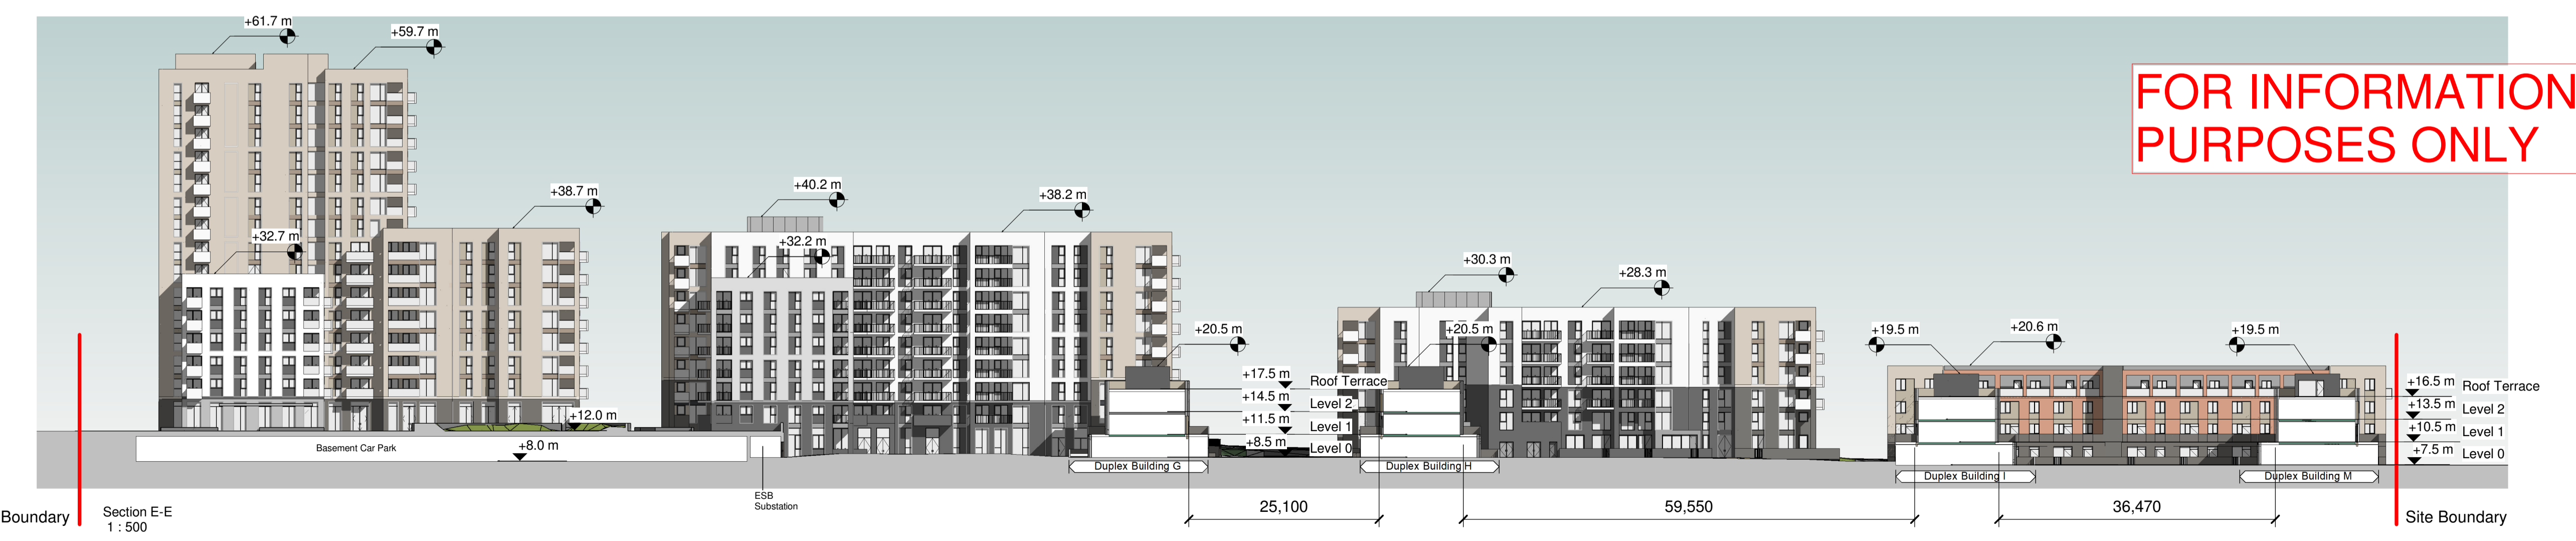

Section E-E
1:500

Site Boundary

Site Boundary