




Section A-A, scale 1:200 @ A1

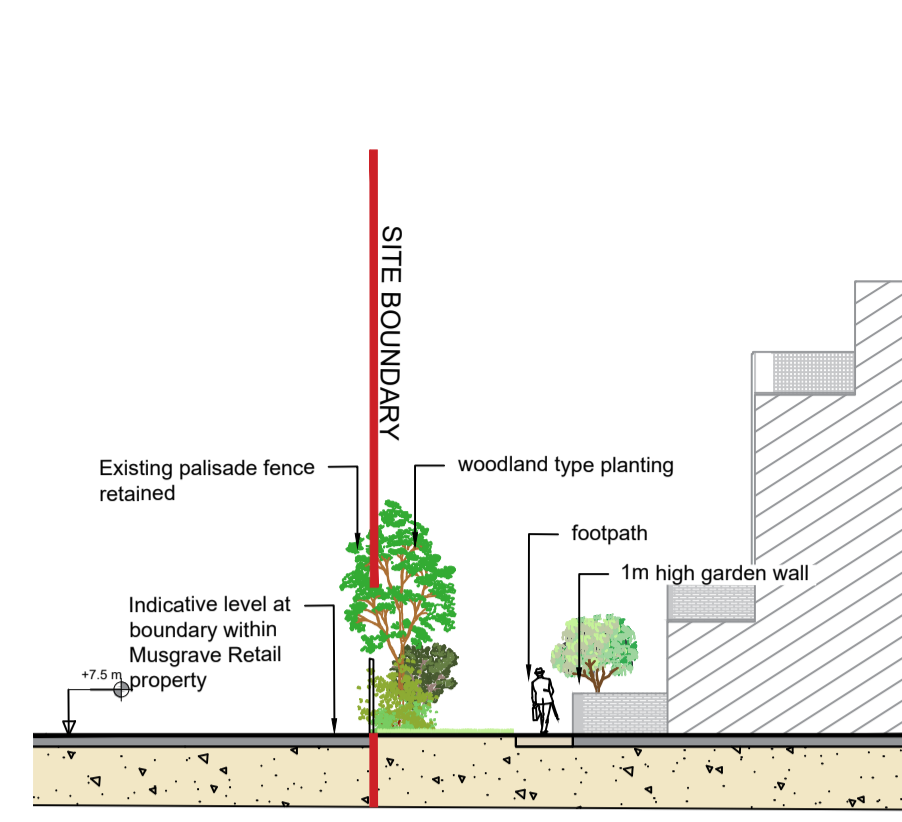


Section B-B, scale 1:200 @ A1

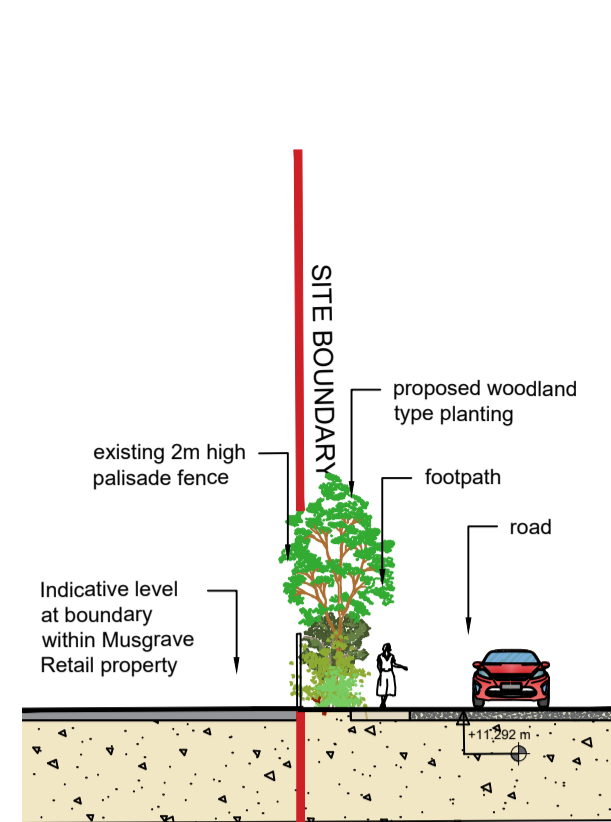


Section C-C, scale 1:200 @ A1

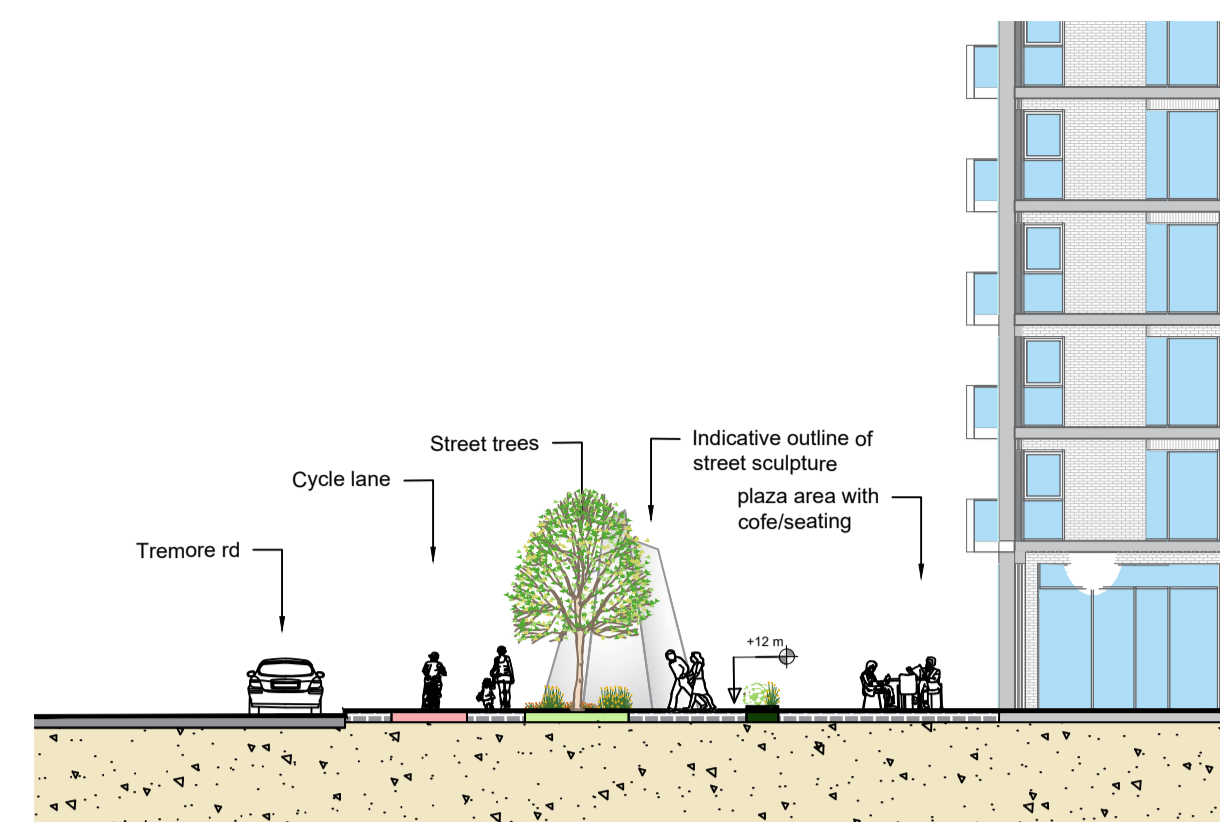


Section D-D, scale 1:200 @ A1

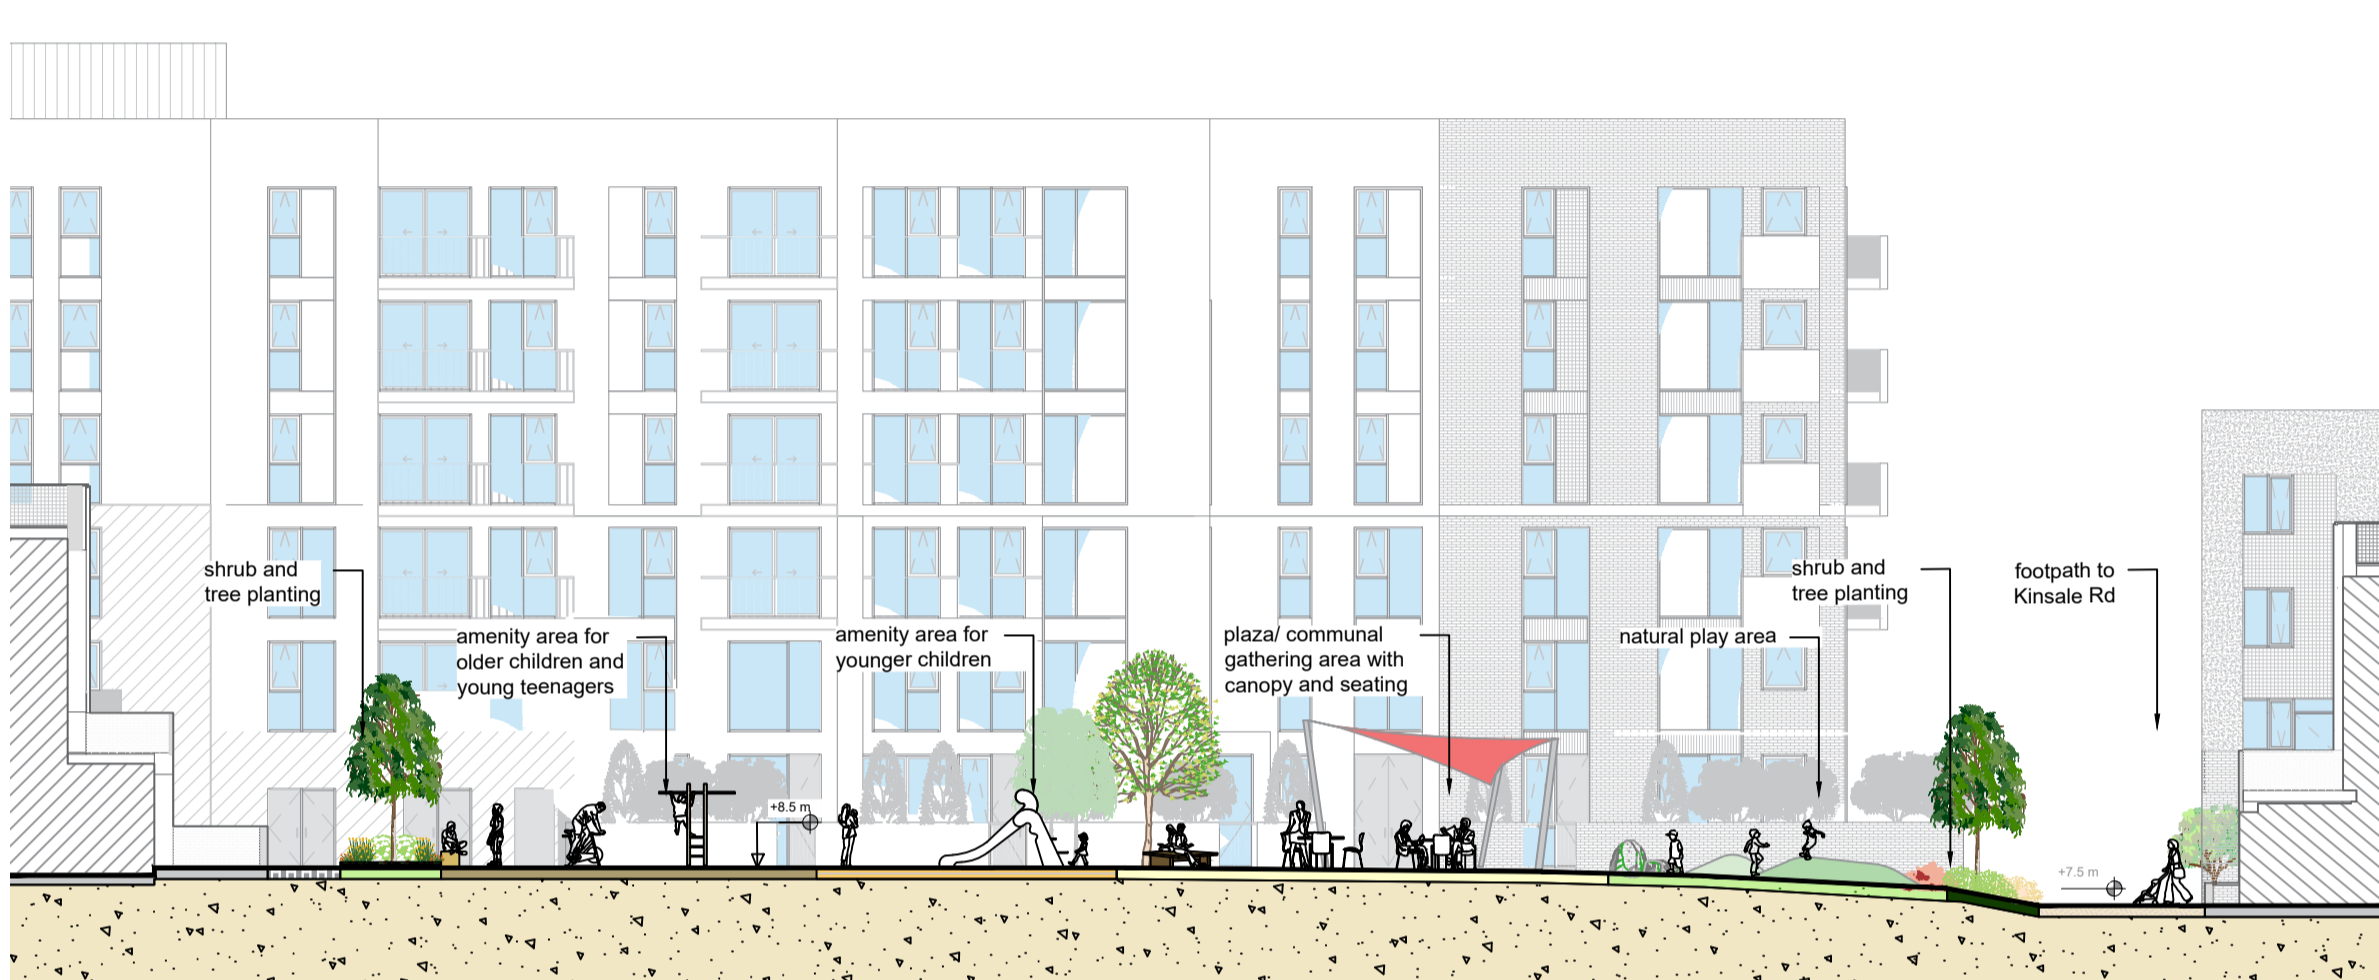


Section E-E, scale 1:200 @ A1

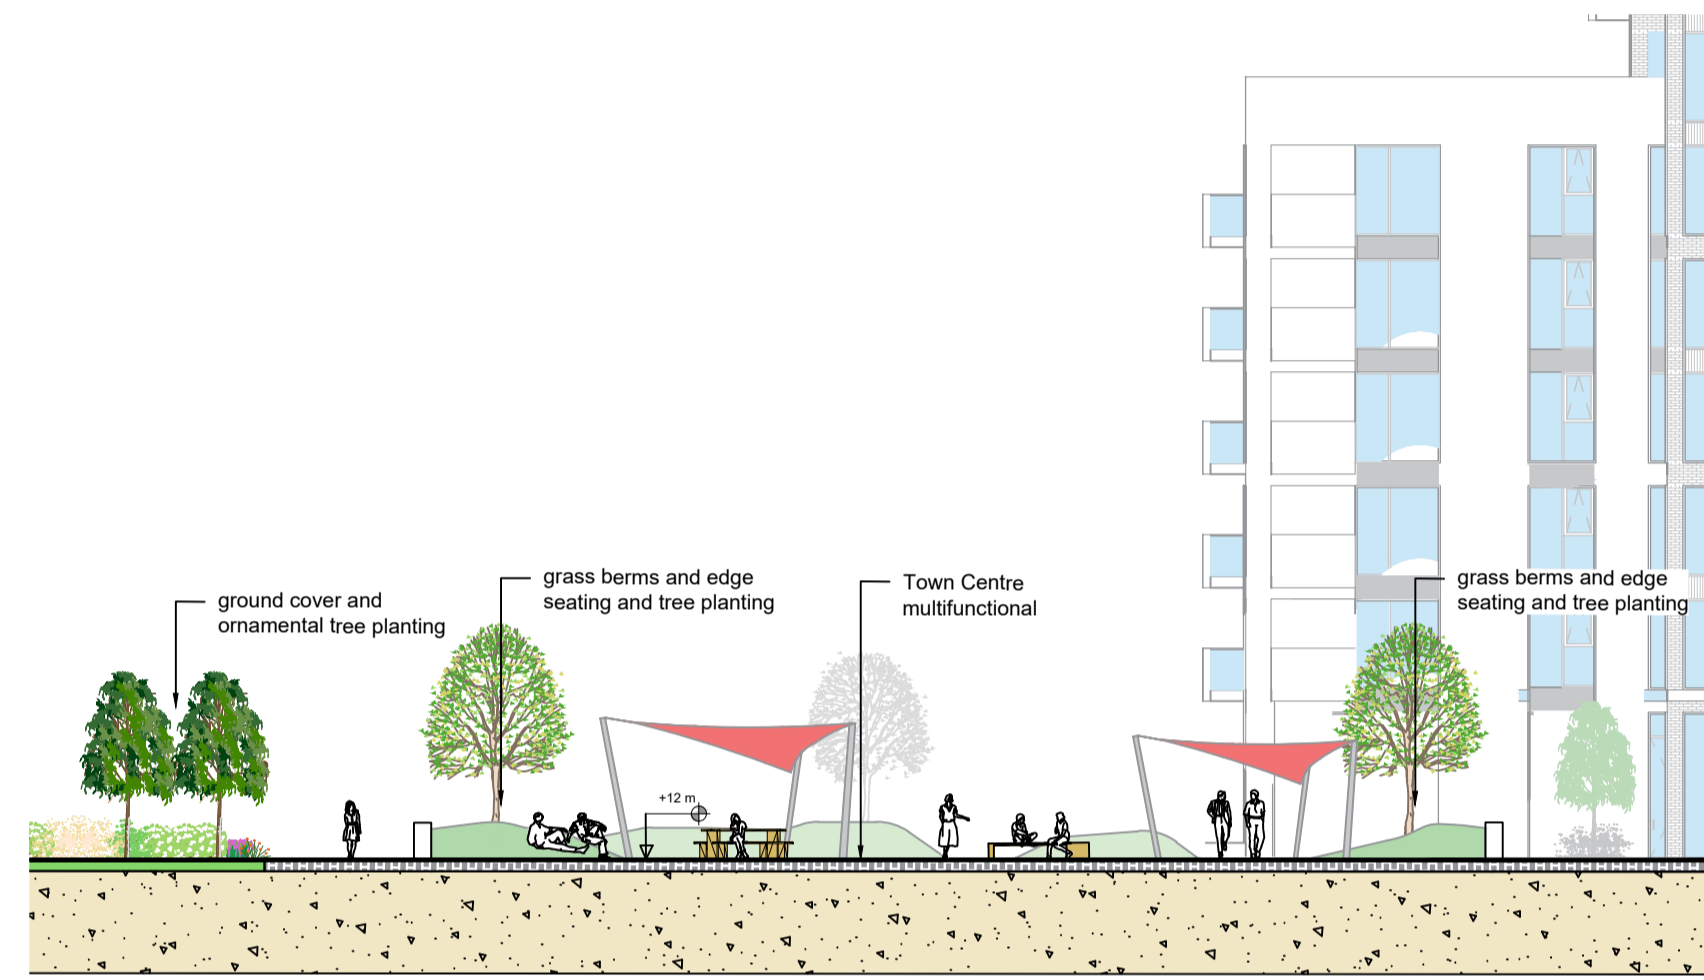

Section F-F, scale 1:200 @ A1

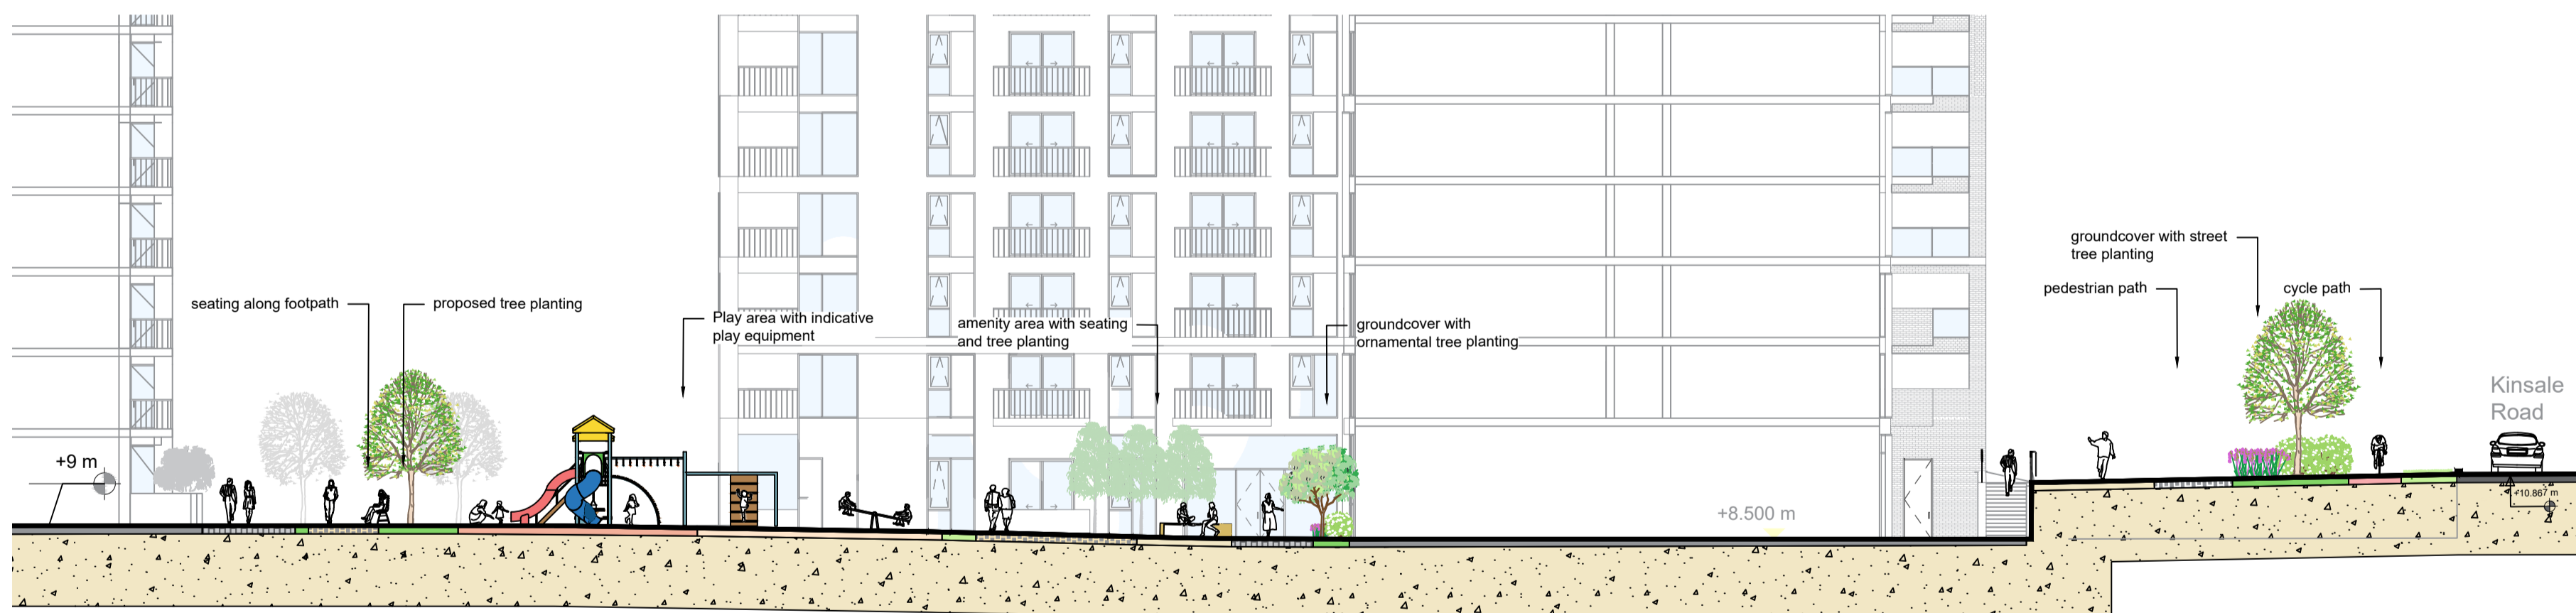

Section G-G, scale 1:200 @ A1

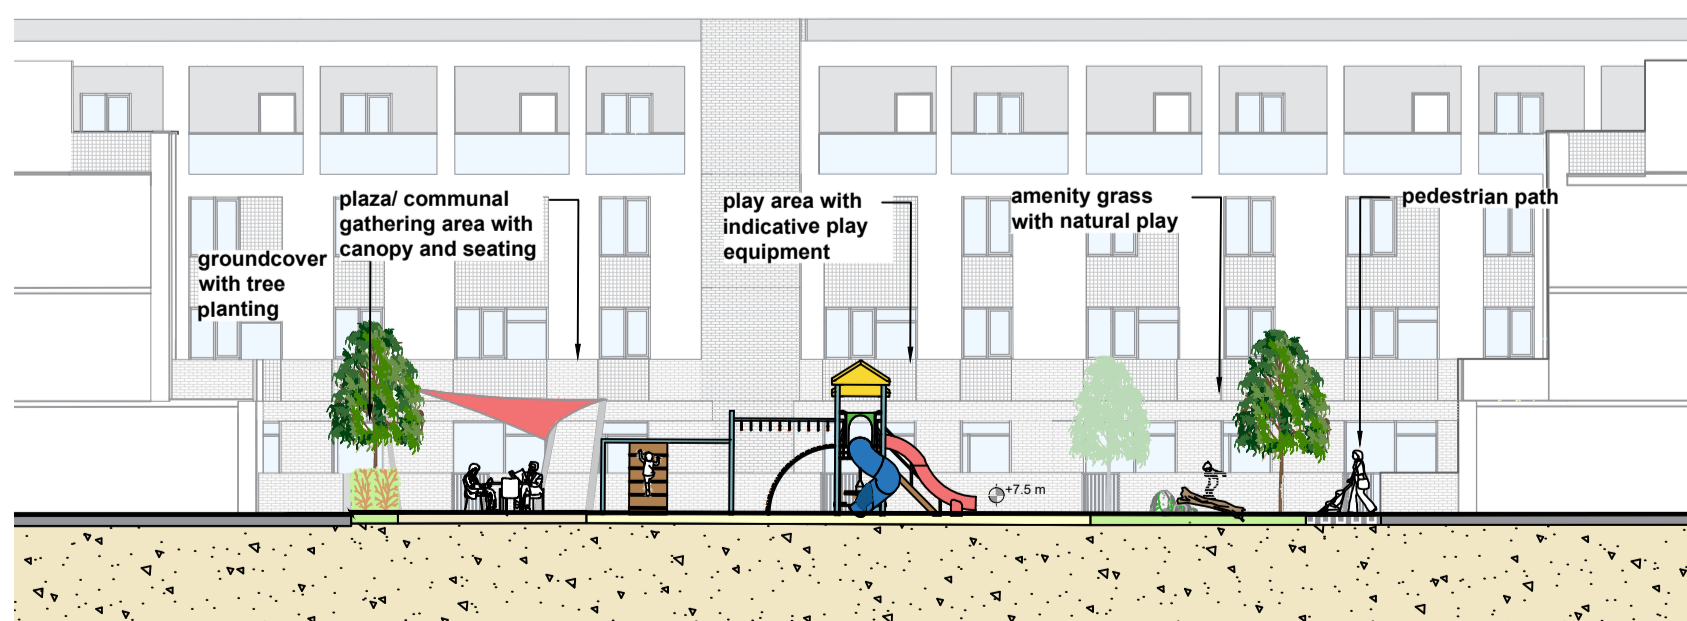

Section H-H, scale 1:200 @ A1




KEY MAP

NOTE: THIS DRAWING IS INTENDED FOR THE PURPOSE OF MAKING A PLANNING APPLICATION AND MAY NOT BE USED FOR ANY OTHER PURPOSE.

REV	DATE	AMENDMENT

CUNNANE STRATTON REYNOLDS
LAND PLANNING & DESIGN

CORK OFFICE
COPLEY HALL, COTTERS STREET CORK
TEL 021 496 9224 FAX 021 496 9012
EMAIL corkinfo@csriandplan.ie

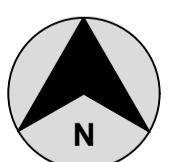

PROJECT:	DATE:	FEBRUARY 2022
CREAMFIELDS KINSALE ROAD, CO. CORK	SCALE:	1:200 @ A1
DRAWING:	DRAWN:	AT
SITE SECTIONS	CHECKED:	JK
	DRAWING NO:	20400-2-200