




01 West Elevation
PA-C-300 1:200

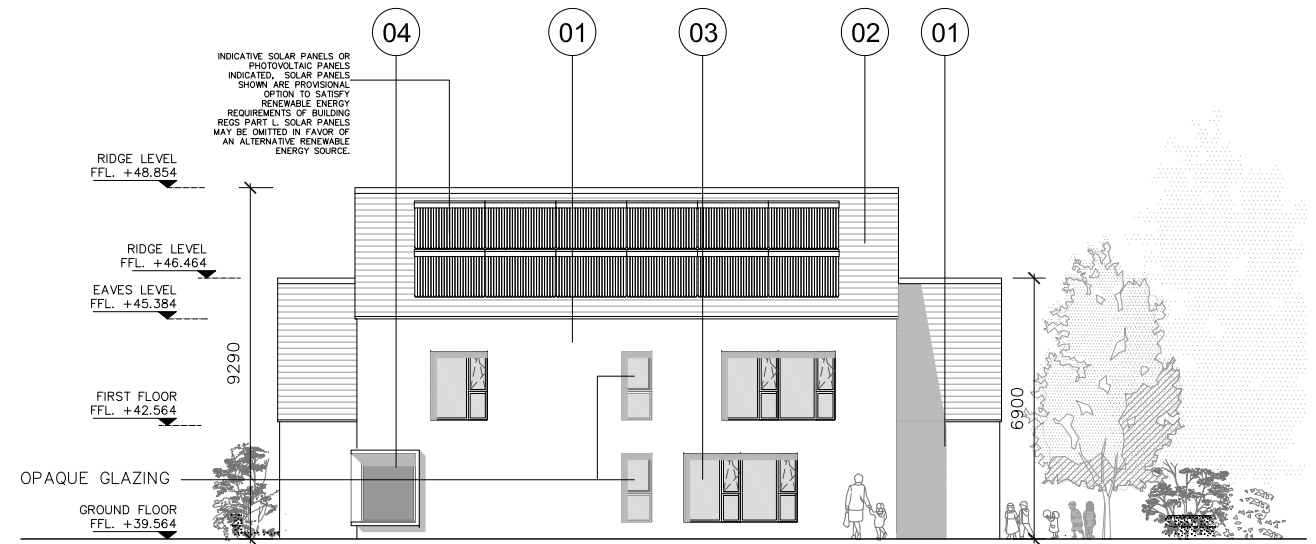


02 South Elevation
PA-C-300 1:200

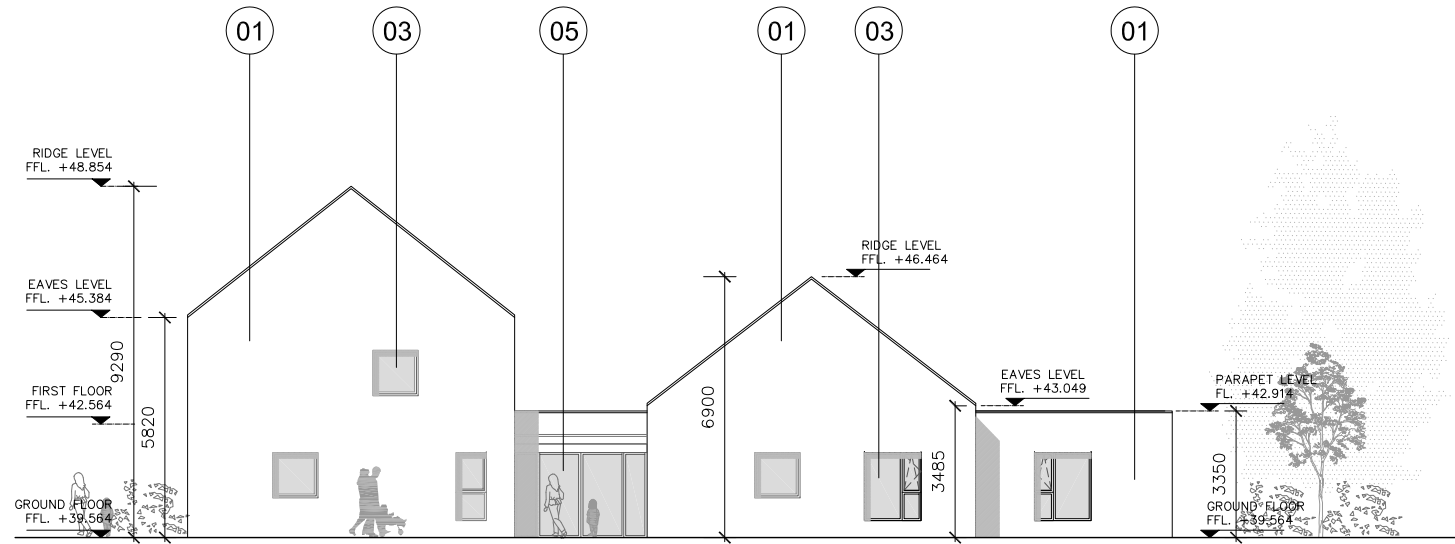

03 East Elevation
PA-C-300 1:200

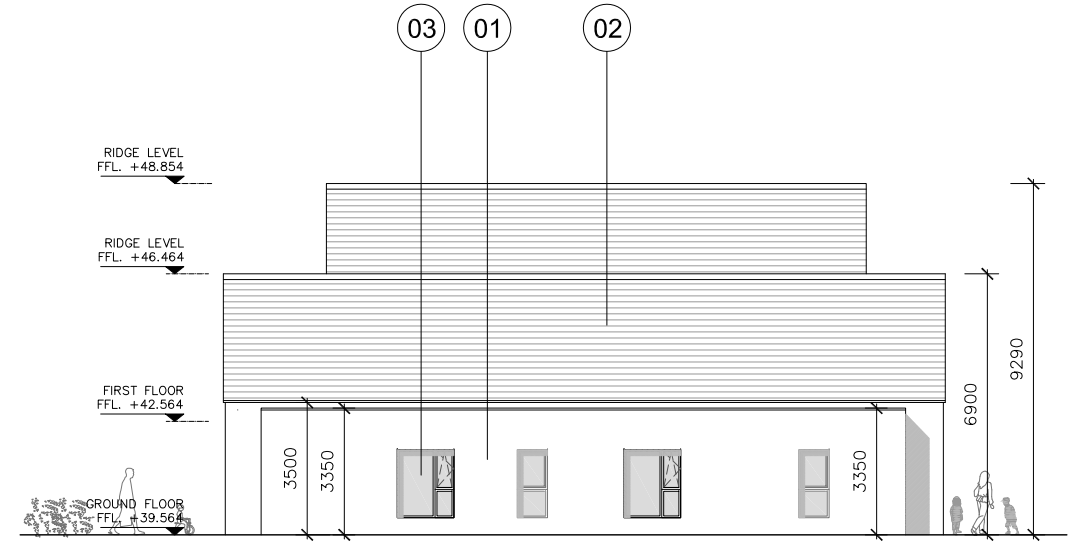

04 North Elevation
PA-C-300 1:200

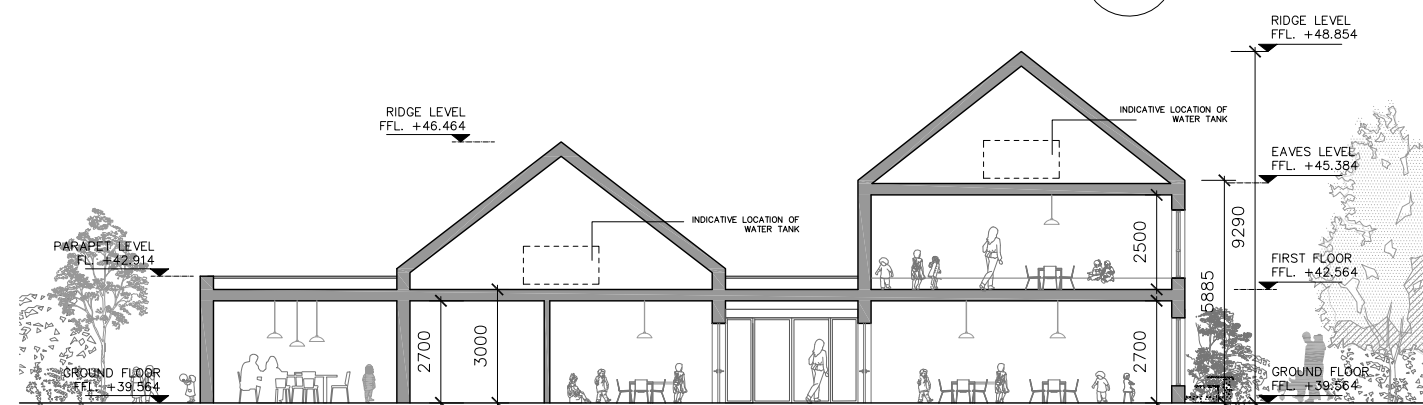

05 Section AA
PA-C-300 1:200

ISSUED FOR PLANNING ONLY, NOT FOR CONSTRUCTION

<p>NOTES:</p> <p>Do not scale from this drawing.</p> <p>Any discrepancies found on site to be reported to Darmody Architects immediately.</p> <p>Any discrepancies found on drawings to be reported to Darmody Architects immediately.</p> <p>Refer to engineers drawings for structural details.</p> <p>All dimensions sized to blockwork.</p>	<table border="1"> <thead> <tr> <th>Rev.</th> <th>Description</th> <th>Date</th> <th>Initials</th> </tr> </thead> <tbody> <tr> <td> </td> <td> </td> <td> </td> <td> </td> </tr> </tbody> </table>		Rev.	Description	Date	Initials					<p>DRAWING NOTES</p> <ul style="list-style-type: none"> 01 PRE-COLOURED RENDER FINISH 02 BLUE/BLACK ROOF TILES OR SIMILIAR 03 PVC FENESTRATION 04 PROJECTING METAL CLAD FRAMED CORNER WINDOW (PVC) FEATURE 05 CURTAIN WALL GLAZING WITH FRAMED ENTRANCE PORTAL 06 METAL CLAD CANOPY OVER ENTRANCE 		<p>SCALE BAR</p> <p>1:200</p> <p>0 05 10m</p>	<p>DRAWING KEY</p>	<p>creative innovative flexible</p> <p>darmody architecture</p> <p>91 Townsend Street, Dublin 2 353 1 672 9907 info@darmodyarchitecture.com darmodyarchitecture.com</p>	<p>Project: Residential Development, Strategic Housing Development (SHD), at Mulladrillen & Rathgory, Ardee, Co.Louth</p> <p>Title: Proposed Creche Facility Elevations & Section</p> <p>Client: The Ardee Partnership</p>
	Rev.	Description	Date	Initials												
<table border="1"> <thead> <tr> <th>Rev. No.</th> <th>Scale</th> <th>Date</th> <th>Dr. By</th> <th>Chkd. By</th> <th>Issue</th> </tr> </thead> <tbody> <tr> <td> </td> <td> </td> <td> </td> <td> </td> <td> </td> <td> </td> </tr> </tbody> </table>	Rev. No.	Scale	Date	Dr. By	Chkd. By	Issue							<table border="1"> <tbody> <tr> <td>PA-C-300</td> <td>Job No.</td> <td>20011</td> </tr> </tbody> </table>	PA-C-300	Job No.	20011
Rev. No.	Scale	Date	Dr. By	Chkd. By	Issue											
PA-C-300	Job No.	20011														