




ROAD 07 - LONGSECTION
SCALE: H 1:500,V 1:100, DATUM: 40.000

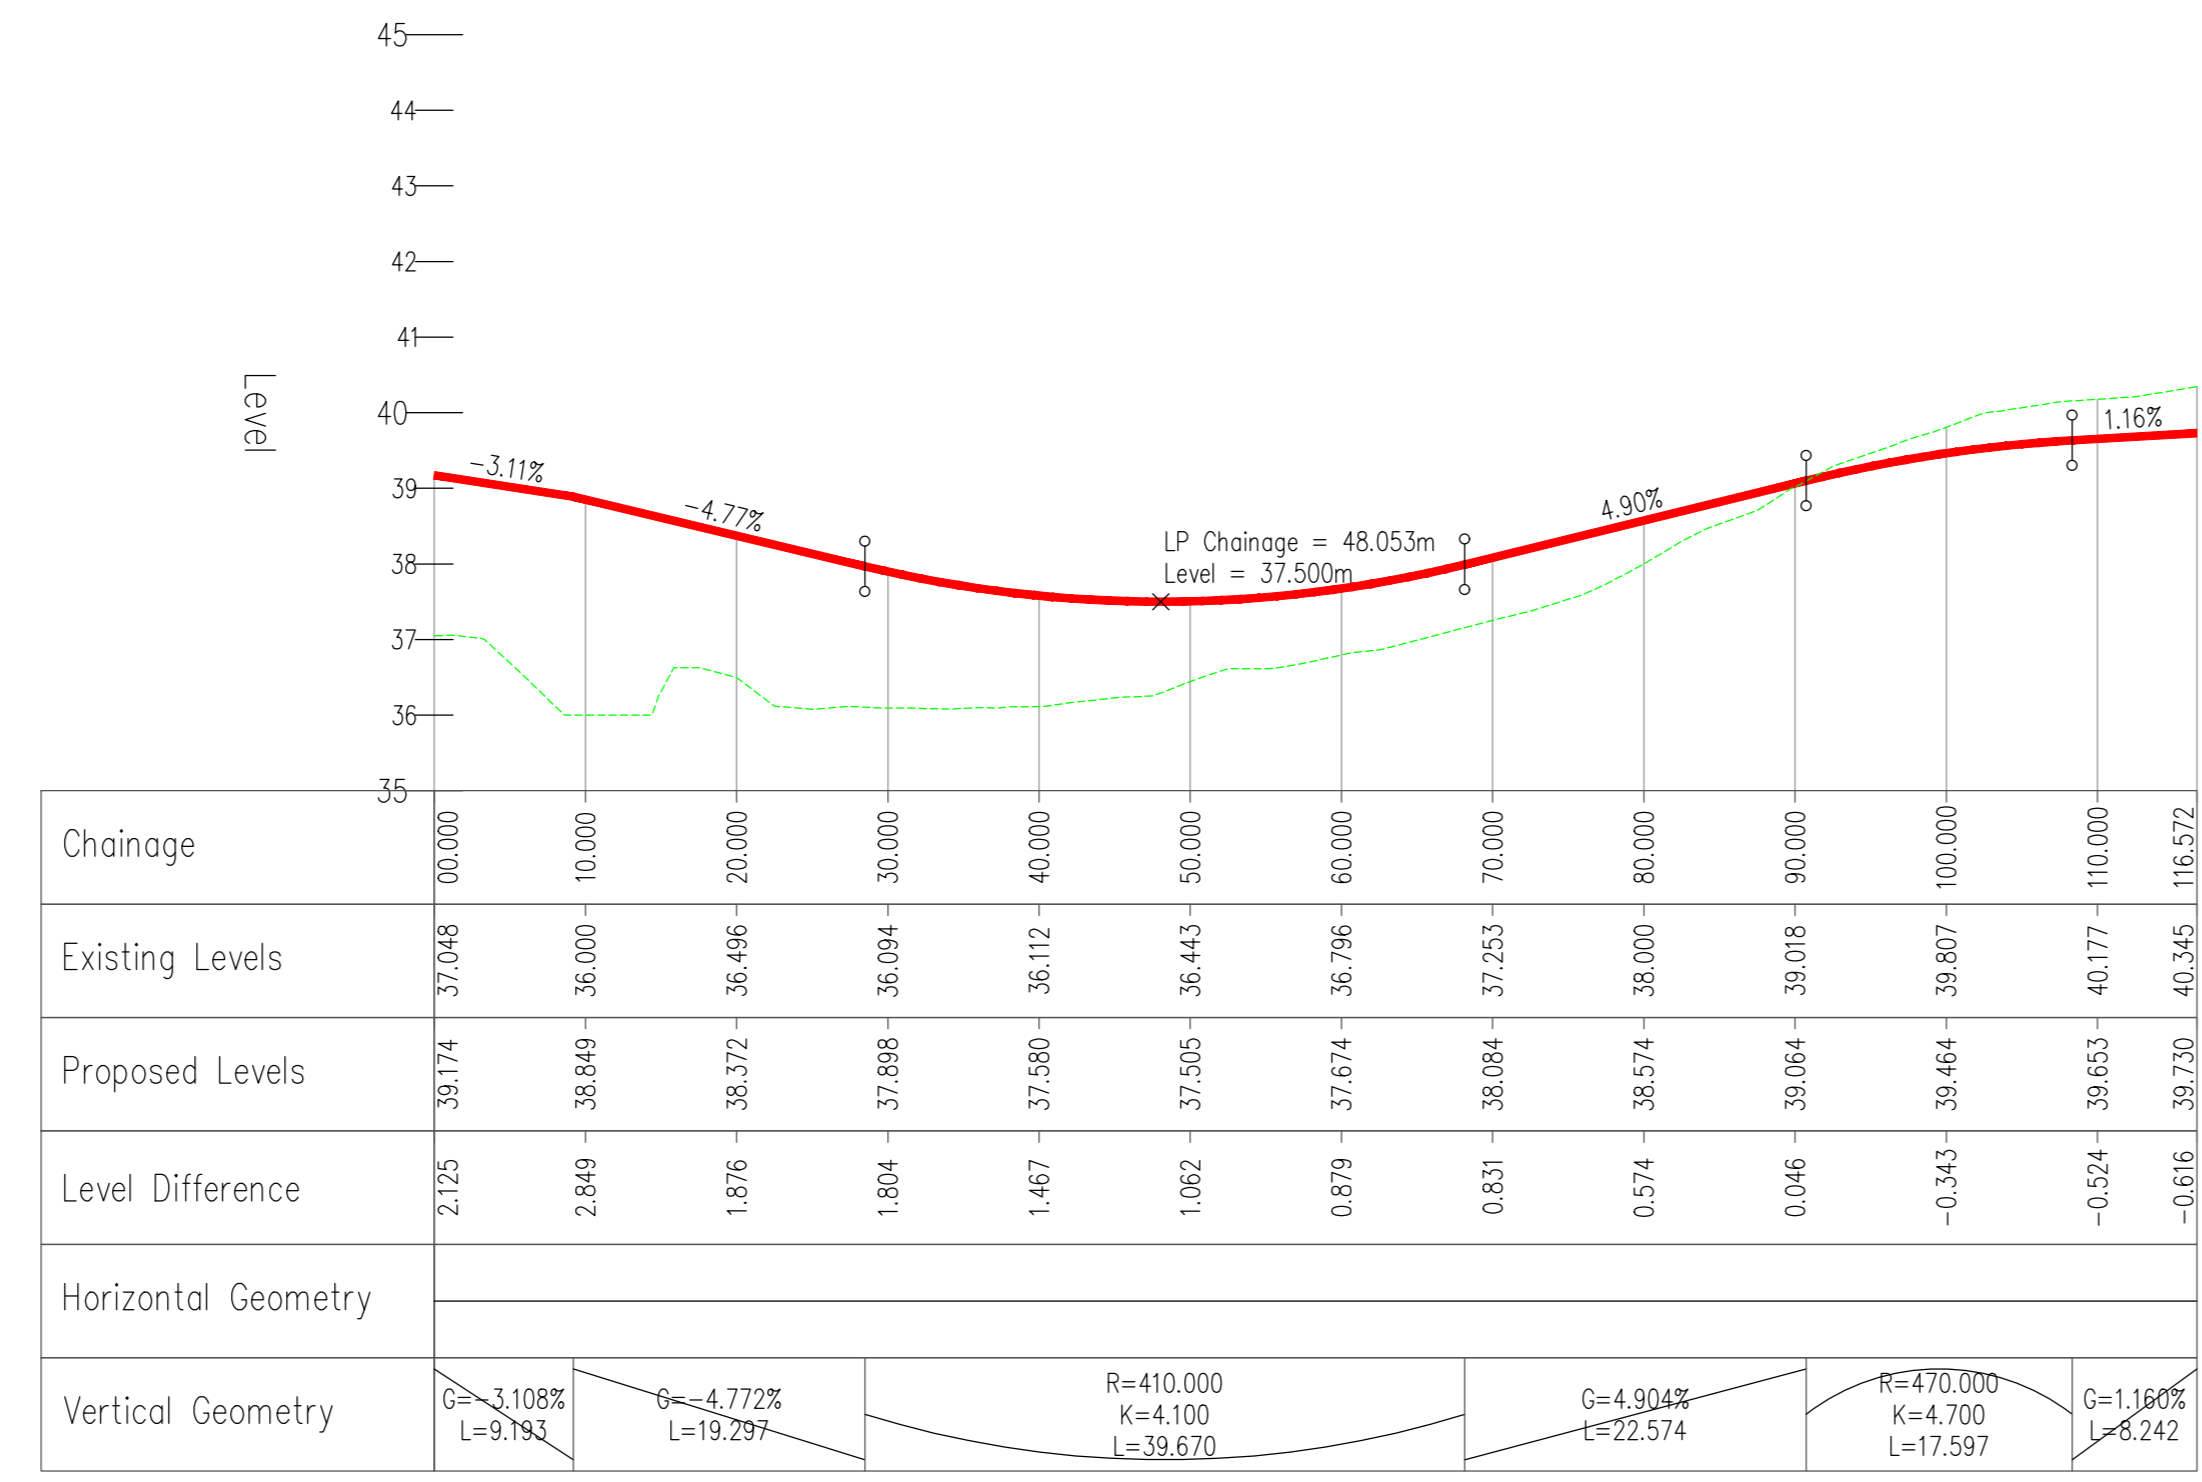


ROAD 08 - LONGSECTION
SCALE: H 1:500,V 1:100, DATUM: 35.000

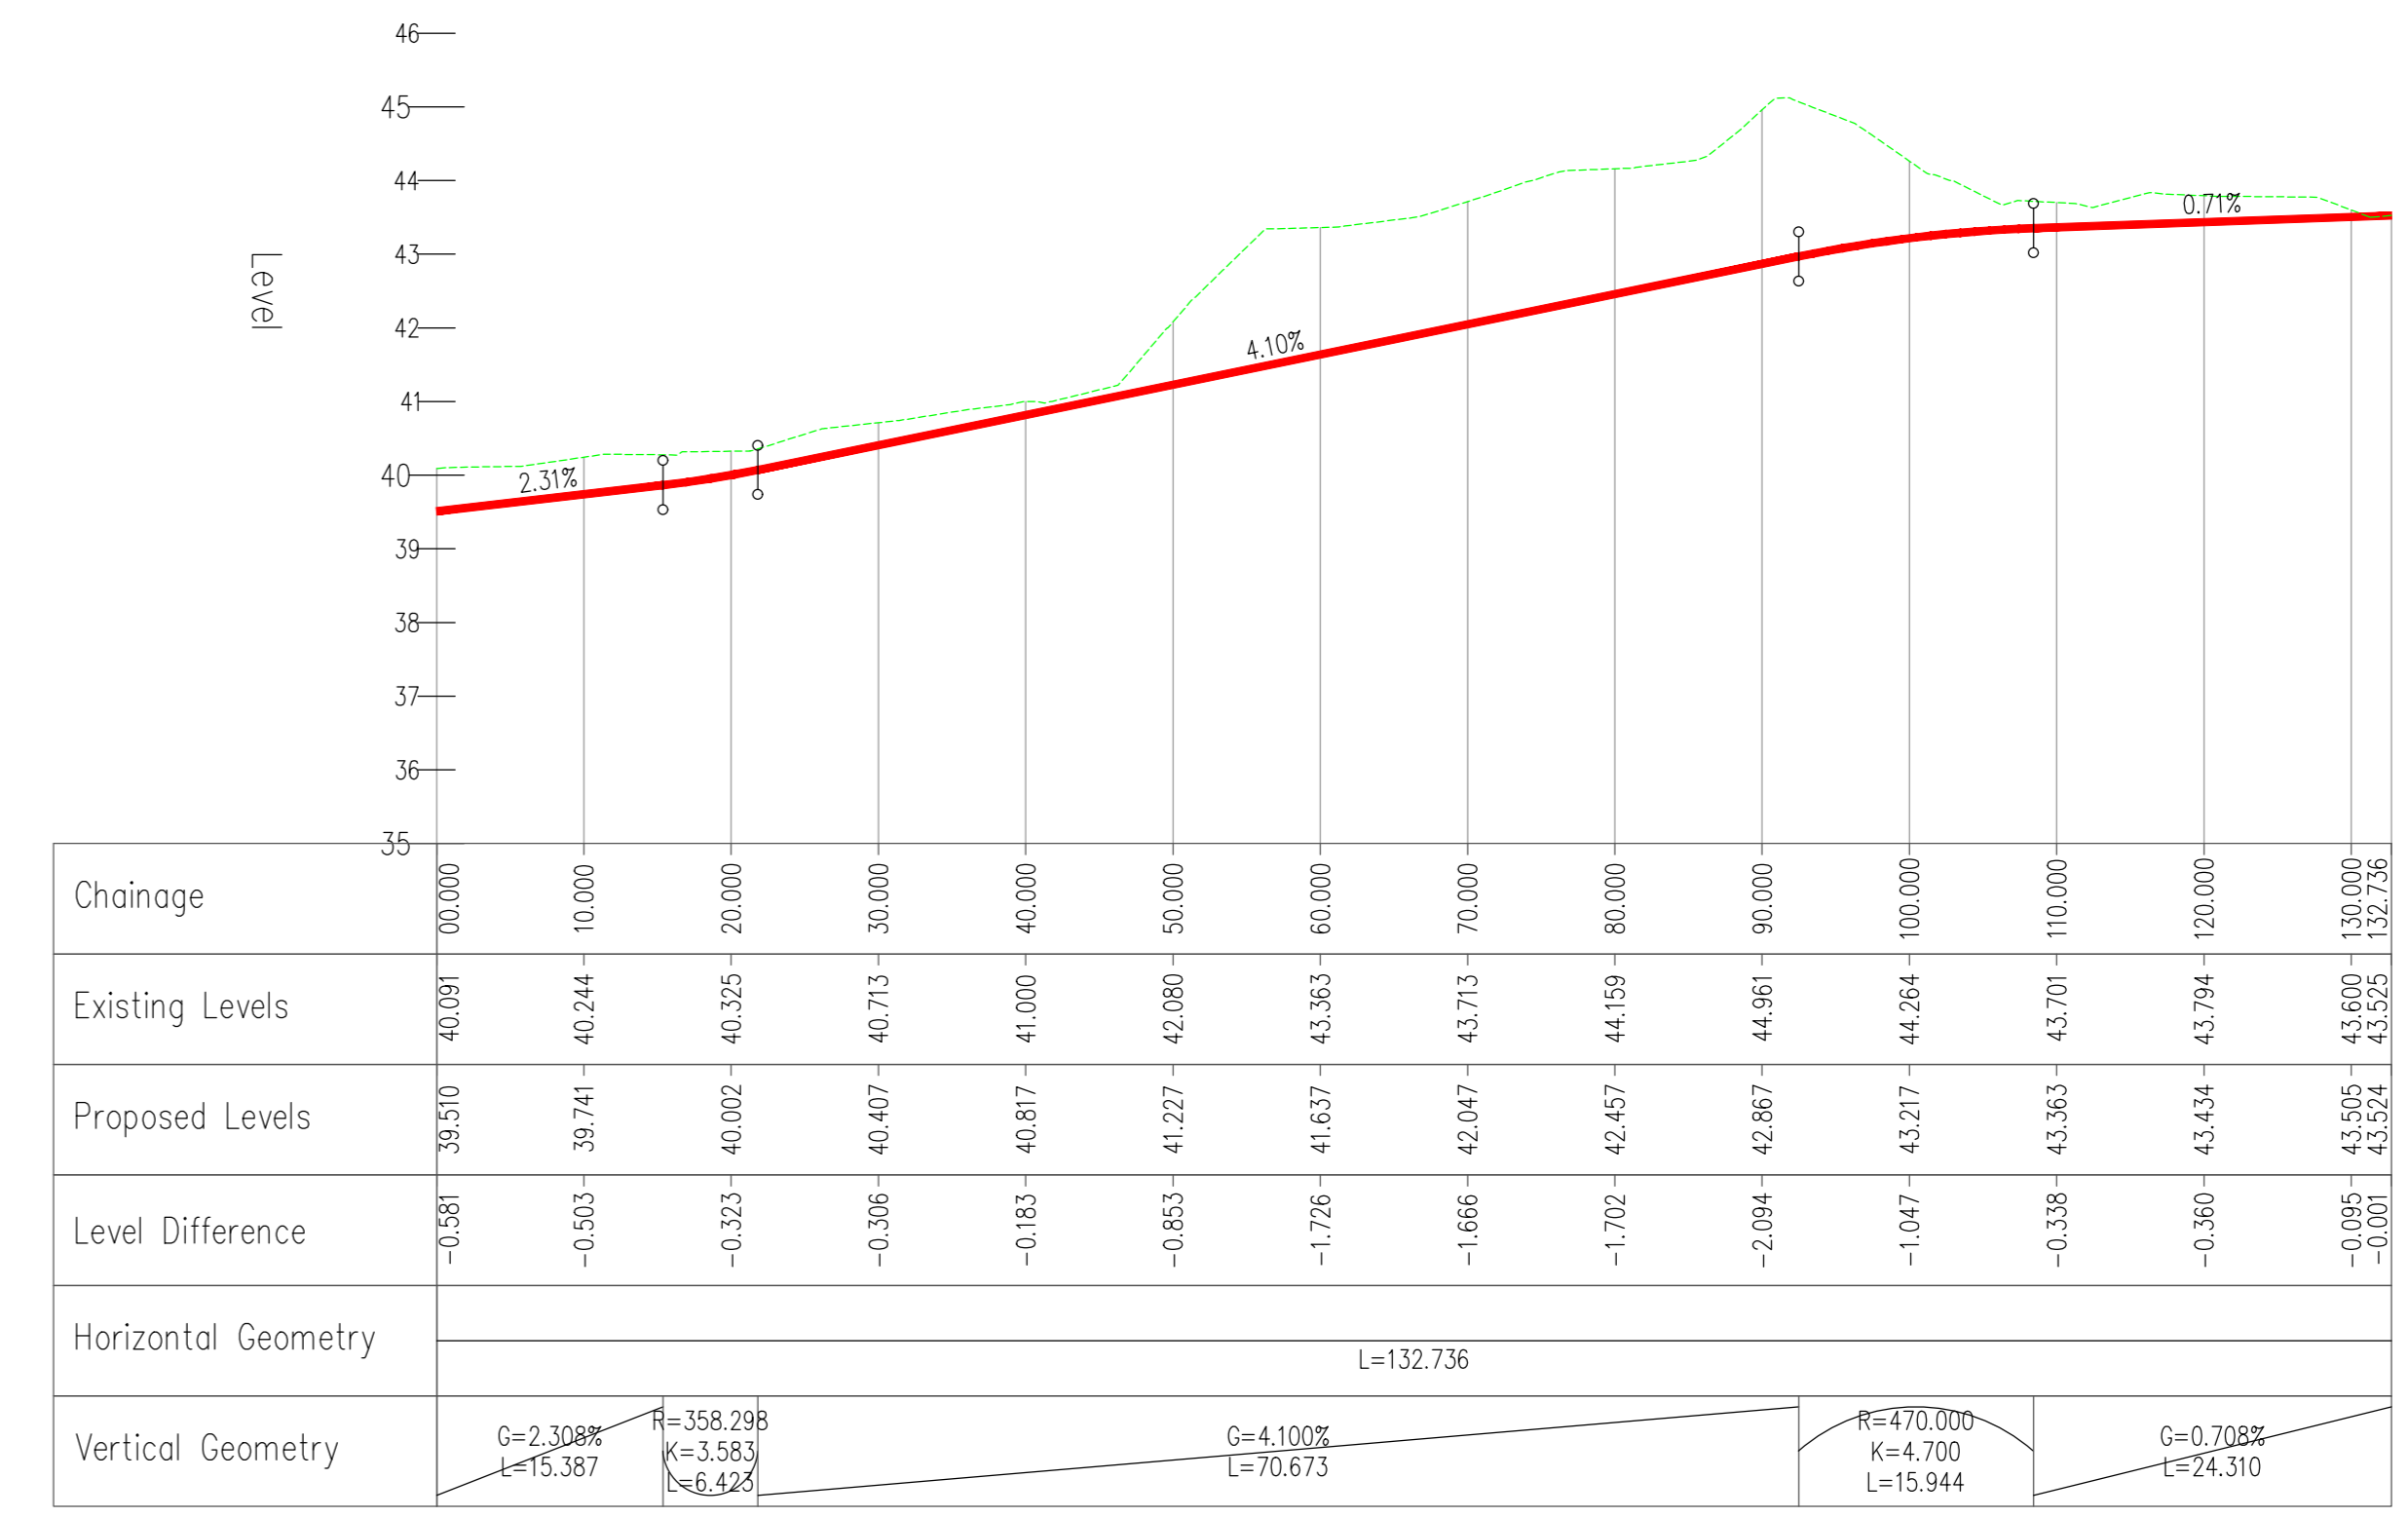


ROAD 09 - LONGSECTION
SCALE: H 1:500,V 1:100, DATUM: 35.000

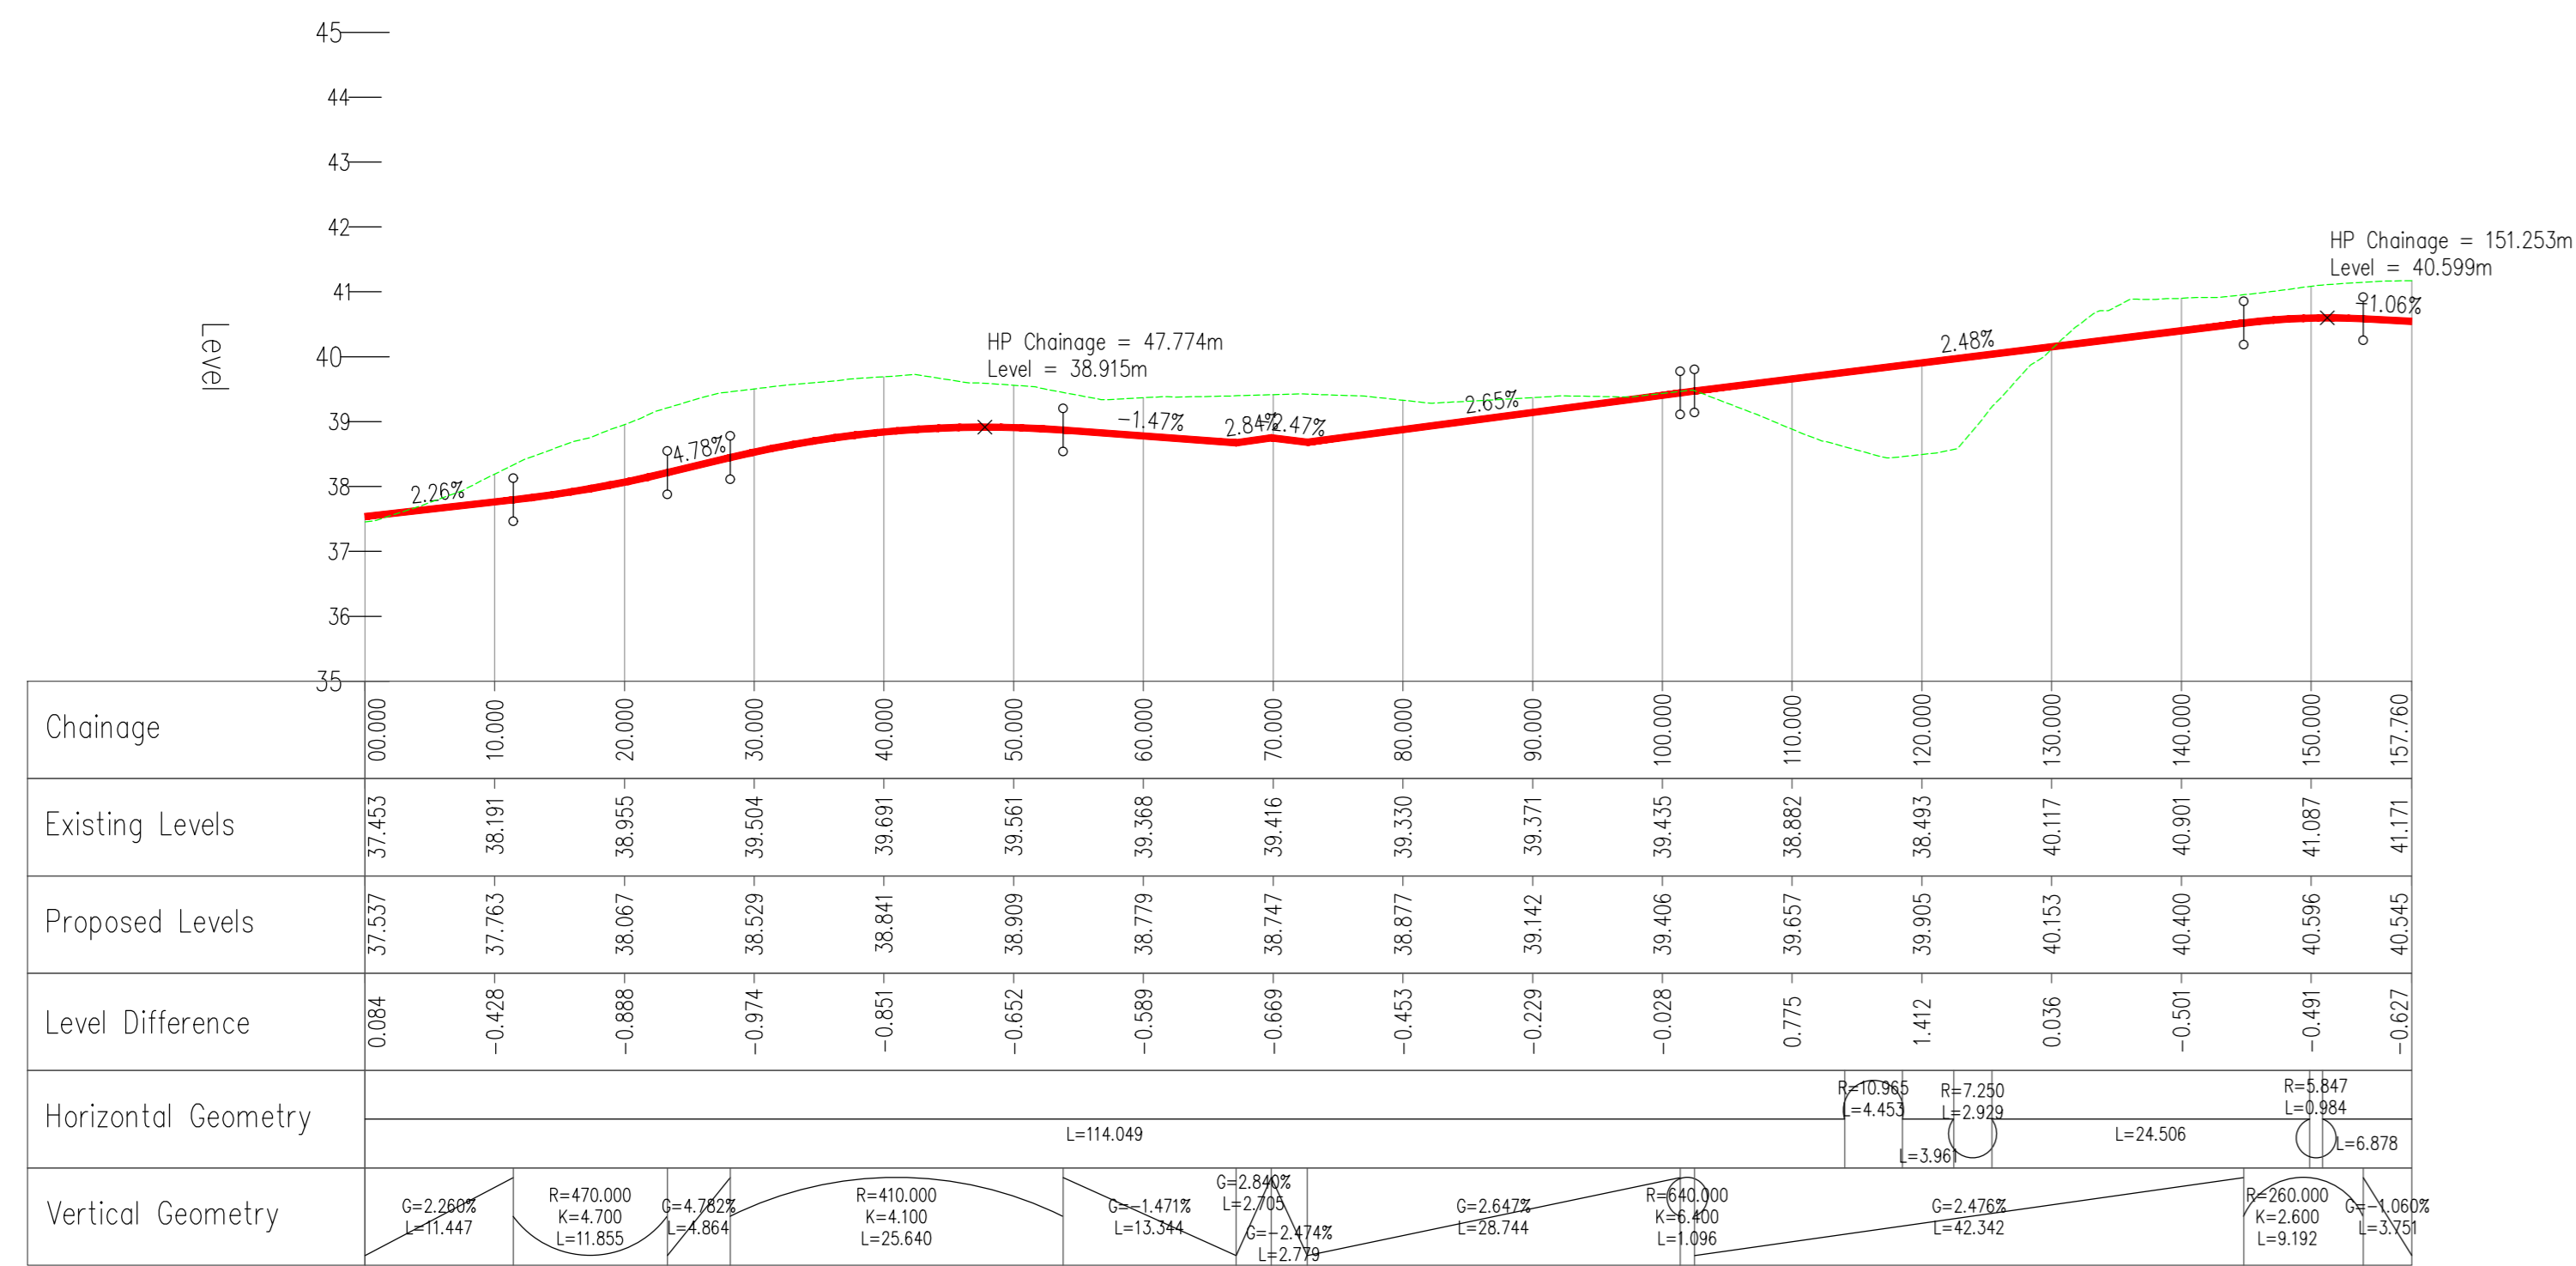

ROAD 10 - LONGSECTION
SCALE: H 1:500,V 1:100, DATUM: 35.000

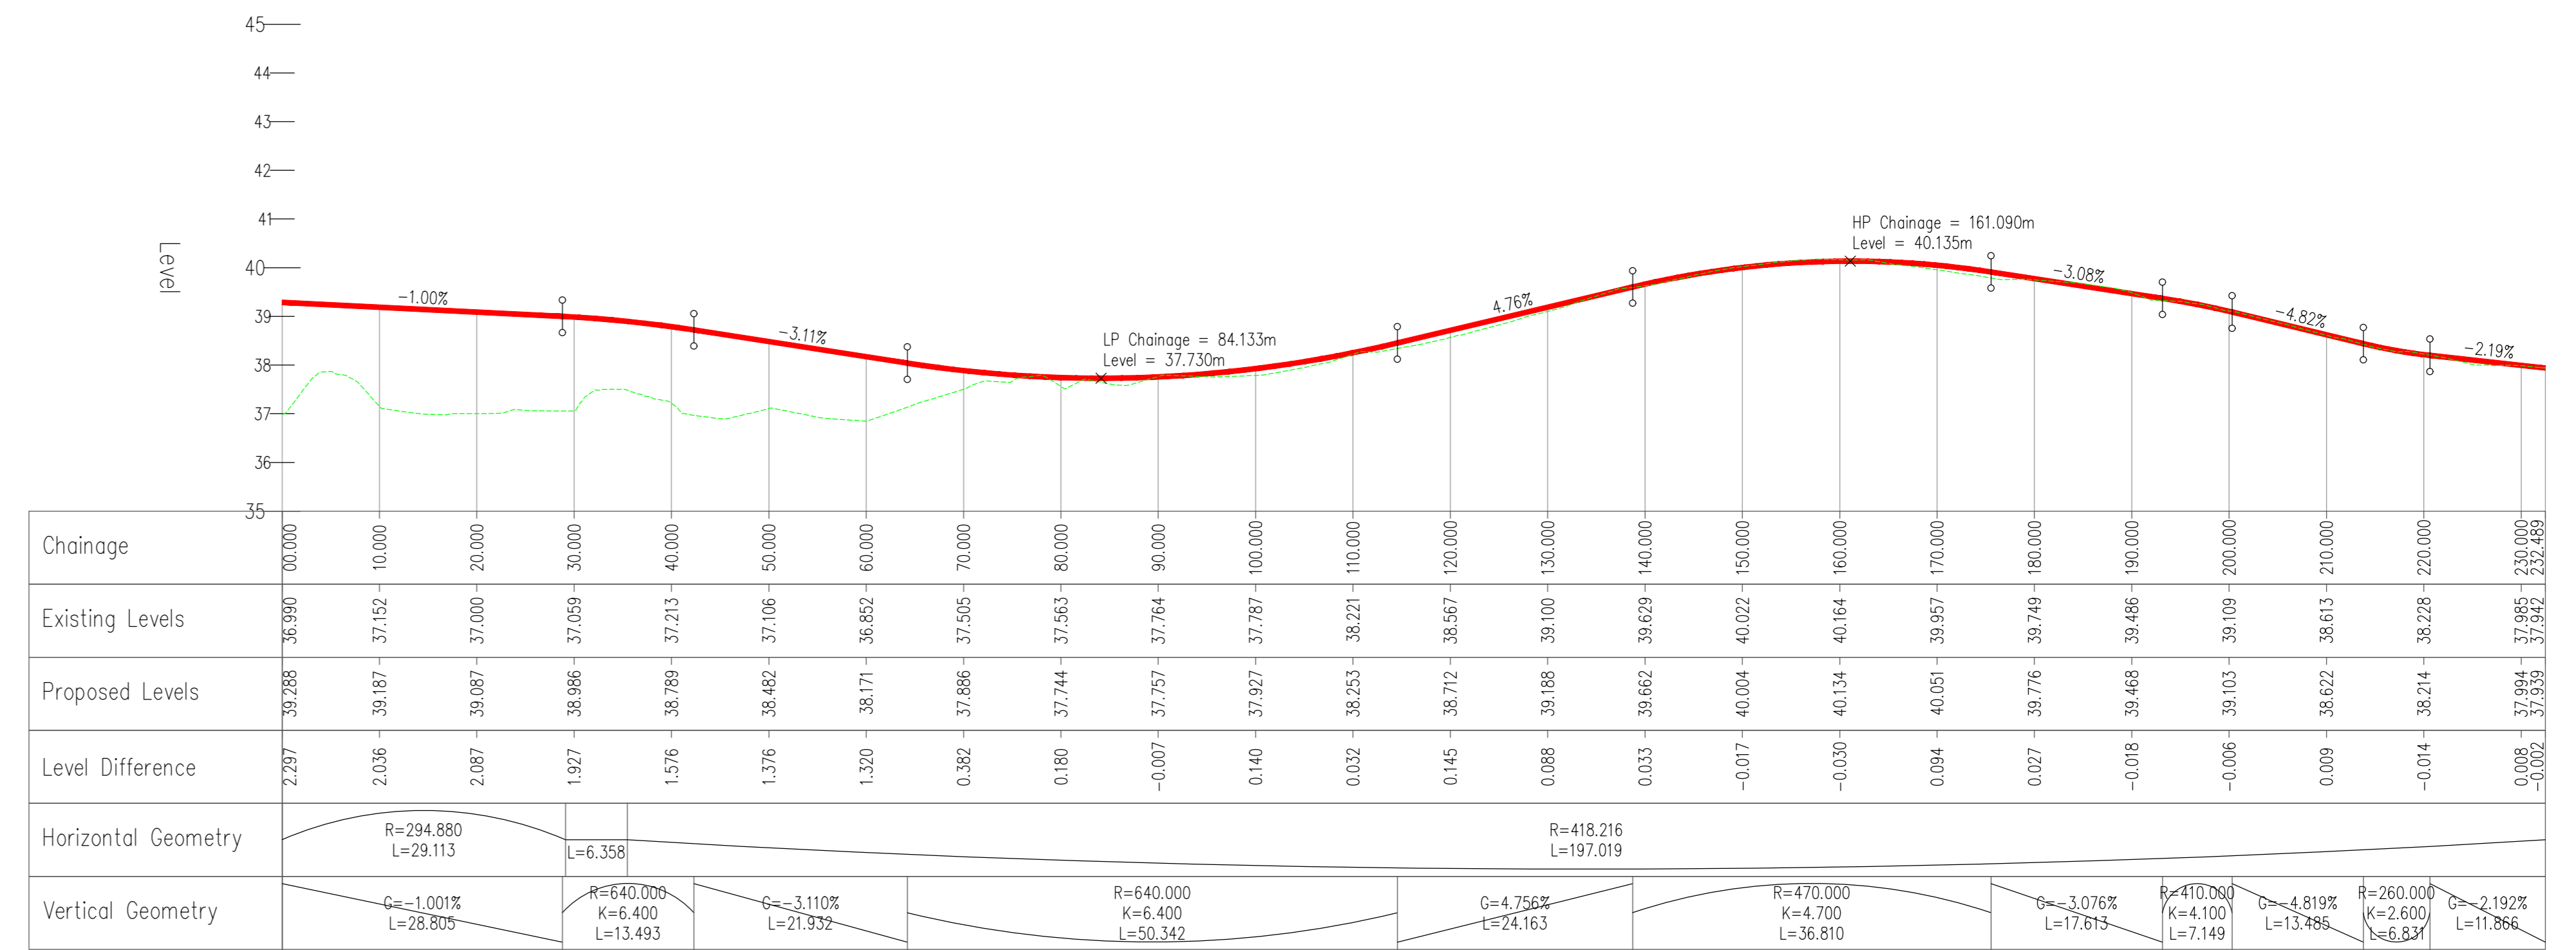

ROAD 11 - LONGSECTION
SCALE: H 1:500,V 1:100, DATUM: 35.000

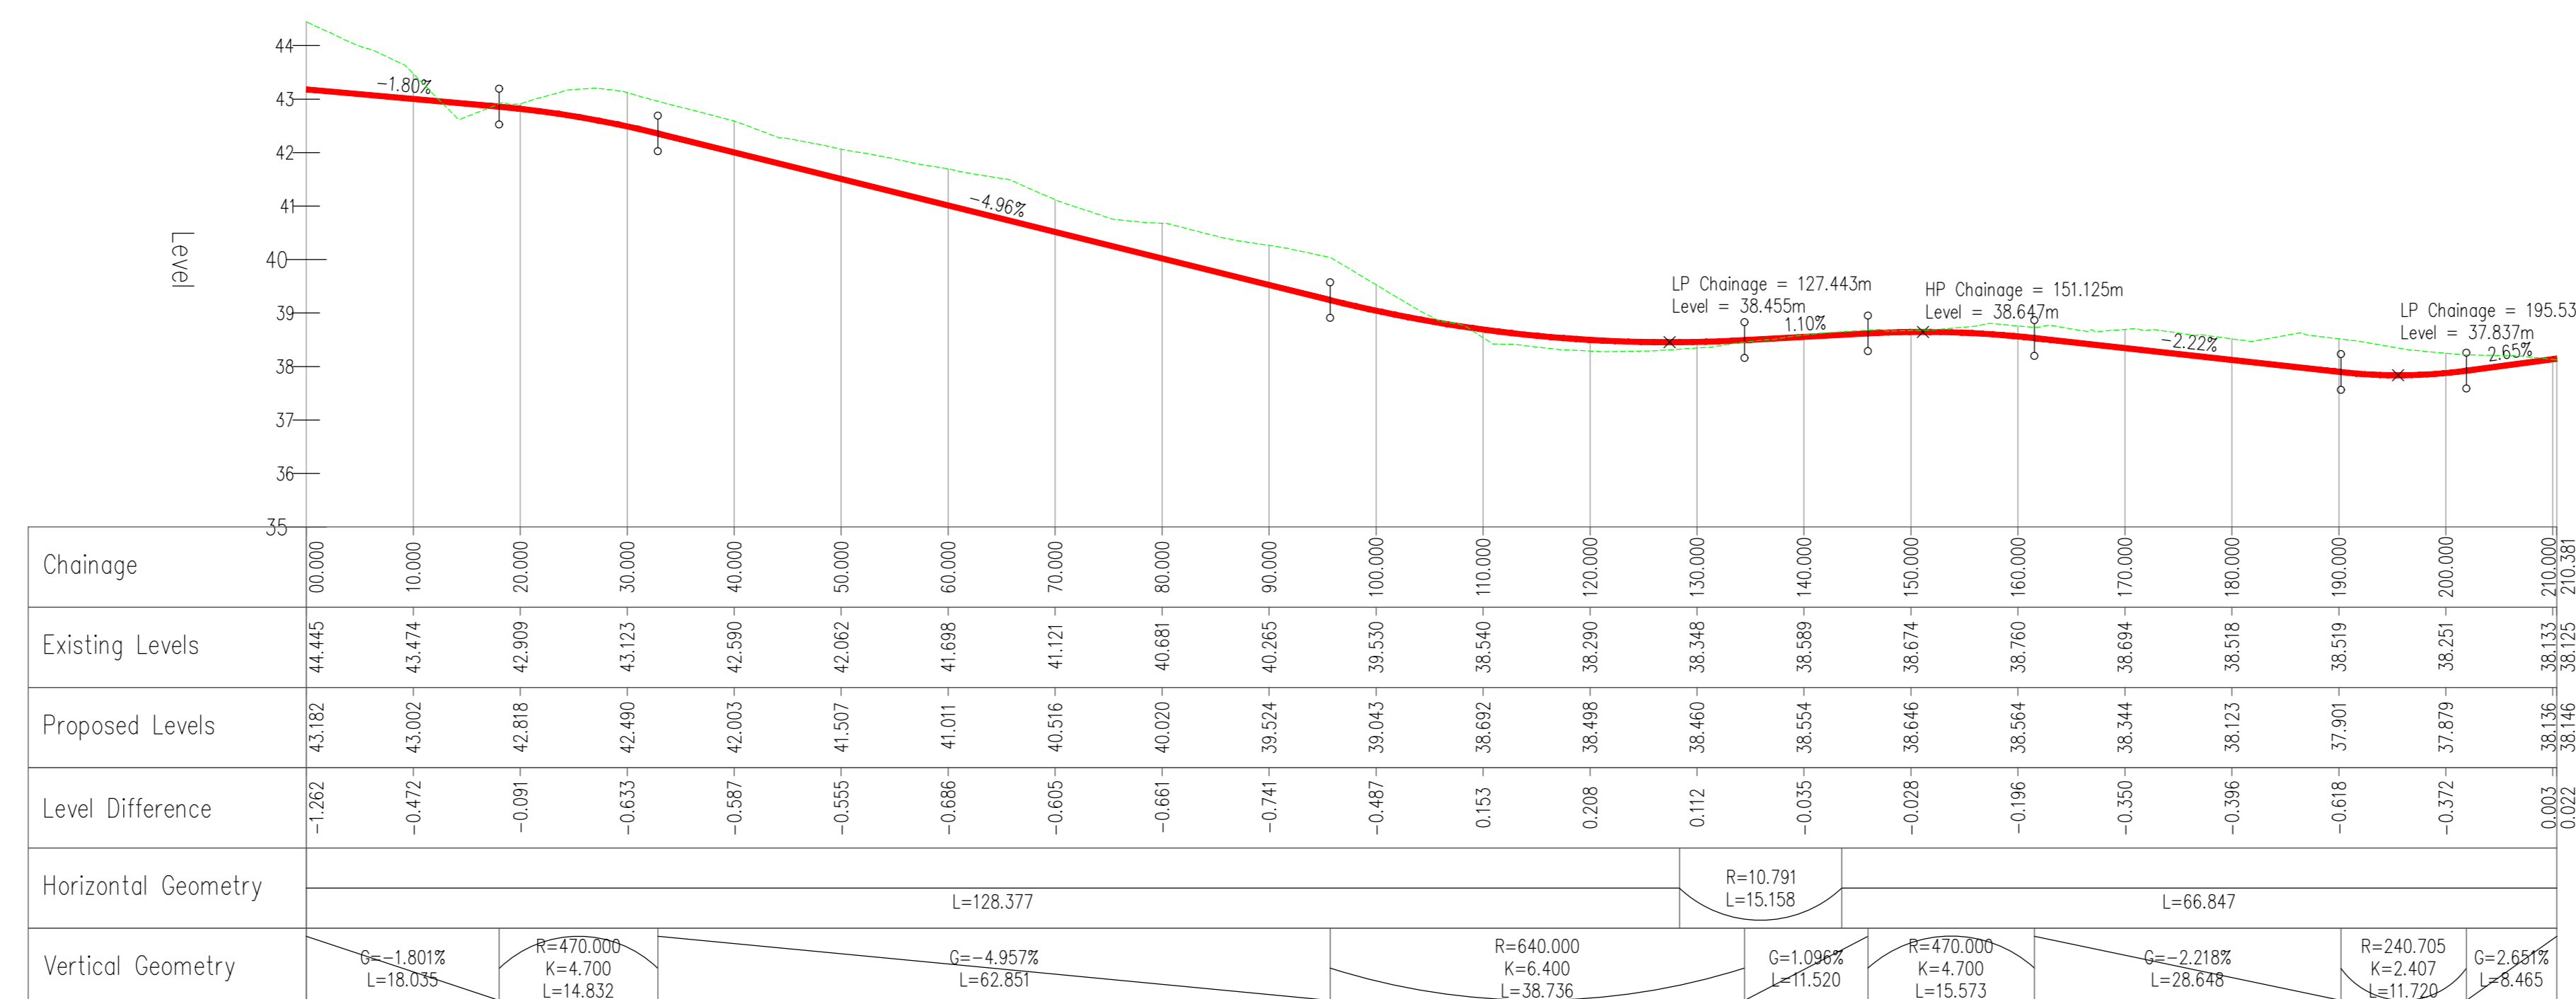

ROAD 12 - LONGSECTION
SCALE: H 1:500,V 1:100, DATUM: 35.000

PLANNING DRAWING.
NOT FOR CONSTRUCTION.
ALL LEVELS GIVEN ARE
RELATIVE TO ORDNANCE DATUM.
THIS DRAWING HAS BEEN ISSUED FOR INFORMATION
PURPOSES ONLY AND MUST NOT BE USED
FOR CONSTRUCTION UNDER ANY CIRCUMSTANCES

NOTES

- For setting out refer to Architect's drawings.
- This drawing to be read in conjunction with all other Architectural and Engineering drawings and all other relevant drawings and Specifications.
- DO NOT SCALE THIS DRAWING. Use figured dimensions only.
- No part of this document may be reproduced or transmitted in any form or stored in any retrieval system of any nature without the written permission in copyright holder except as agreed.
- Use on the project for which the document was originally issued.
- Ordnance Survey Ireland Licence Number EN 0074022

Rev. No.	Date	REVISION NOTE	Des. By	Chk. By
P1	03/10/2021	ISSUED FOR PLANNING STAGE 1	JS	GF

Client	THE ARDEE PARTNERSHIP
Project	BRIDGEGATE SHD, ARDEE CO. LOUTH
Title	ROAD LONGITUDINAL SECTIONS SHEET 2 OF 2
Dwg No.	ARDEE-CSC-00-XX-DR-C-1013
Date	August 2020
Drawn By	DD
Checked By	HS
Approved By	NB
Scale	AS SHOWN @ A3
Revision	P1

CS Consulting Group
DUBLIN | LONDON | LIMERICK

Head Office
19-22 Dame Street, Dublin 2
T: +353 (0)1 5480801 F: +353 (0)1 9011355
e: info@csconsulting.ie
www.csconsulting.ie

Quality ISO 9001:2008
Environment ISO 14001:2004
Health & Safety OHSAS 18001:2007

Job No R086