
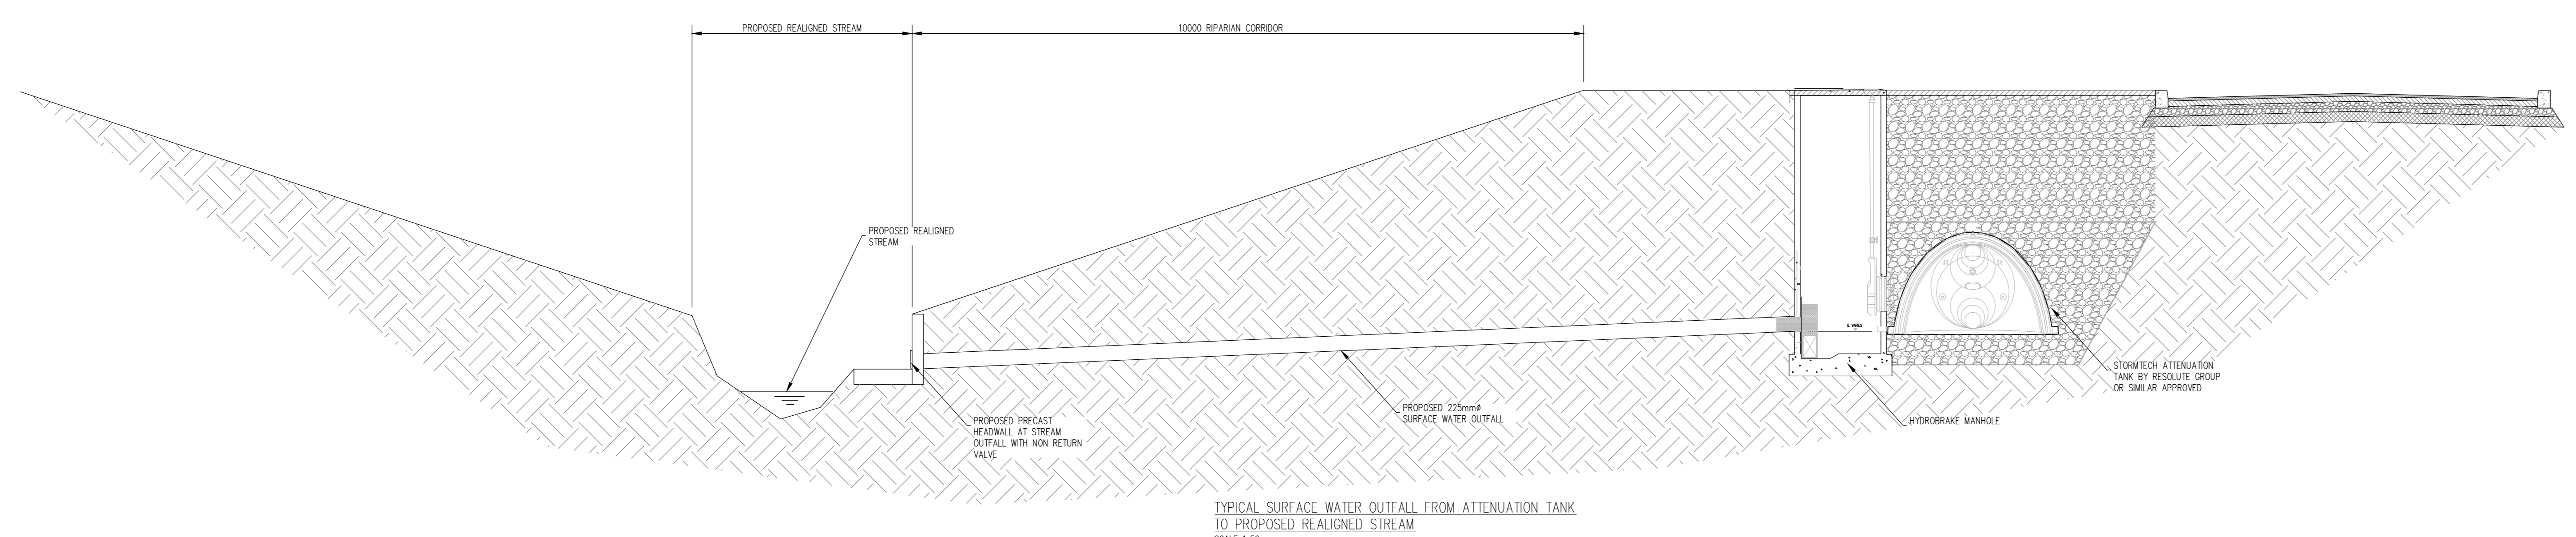
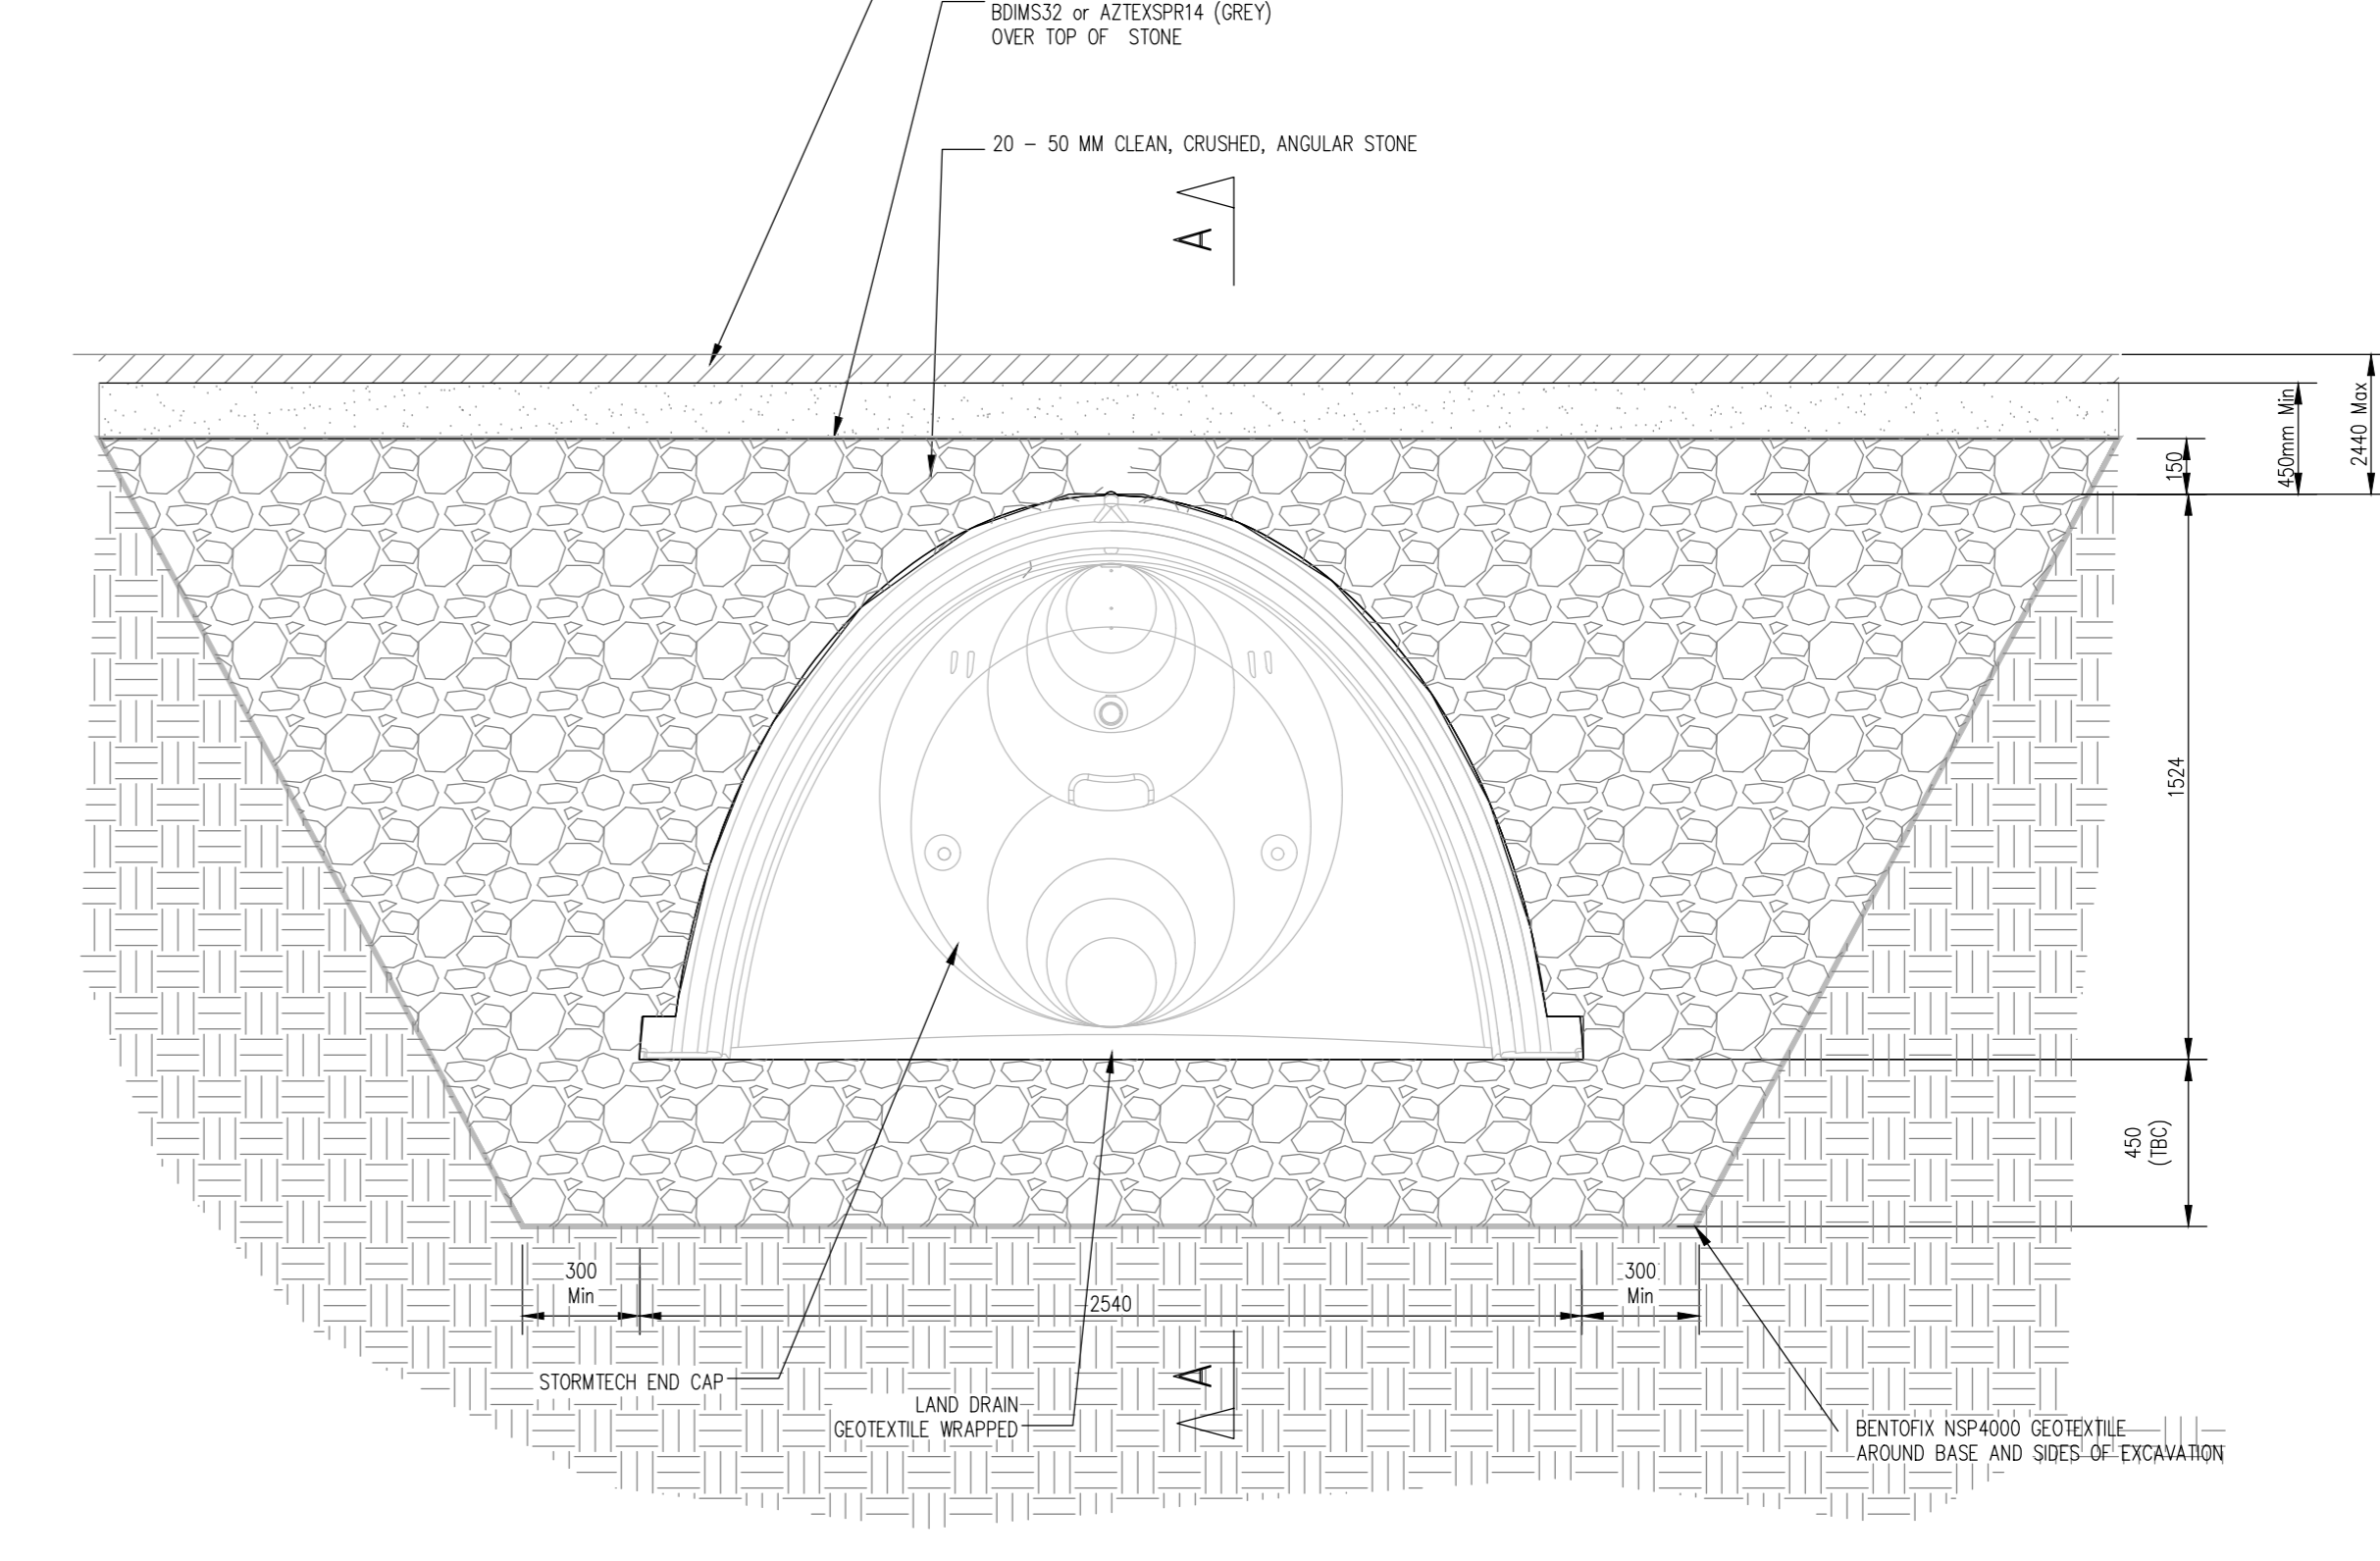


ATTENUATION AND SURFACE WATER OUTFALL LOCATIONS
SCALE 1:250

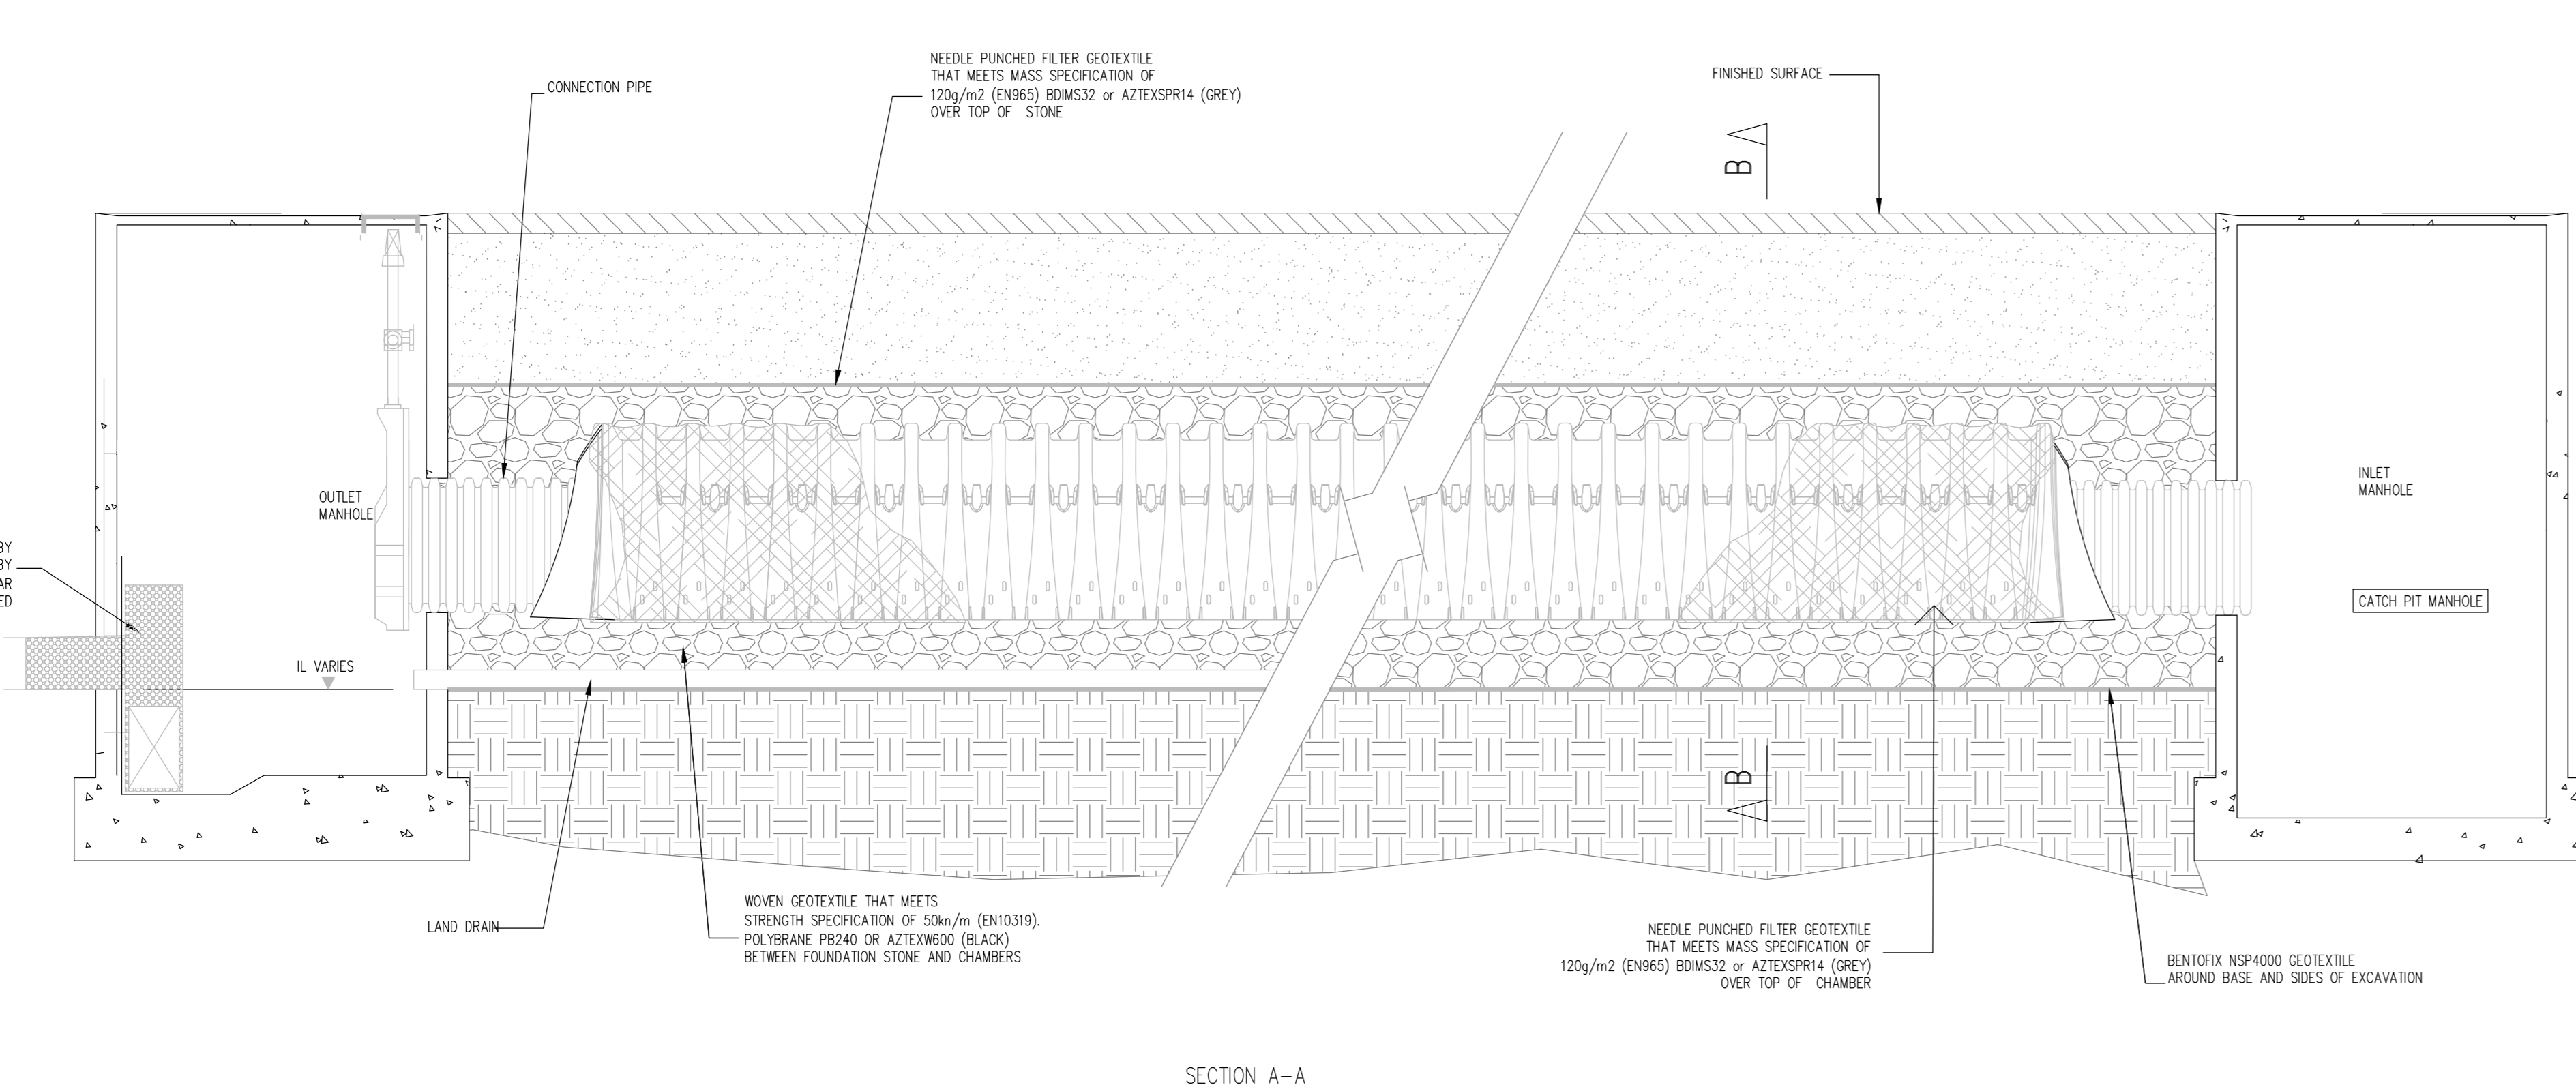

PLANNING DRAWING.
NOT FOR CONSTRUCTION.
ALL LEVELS GIVEN ARE
RELATIVE TO ORDNANCE DATUM.
THIS DRAWING HAS BEEN ISSUED FOR INFORMATION
PURPOSES ONLY AND MUST NOT BE USED
FOR CONSTRUCTION UNDER ANY CIRCUMSTANCES

- NOTES**
- For setting out refer to Architect's drawings.
 - This drawing to be read in conjunction with all other Architectural and Engineering drawings and all other relevant drawings and Specifications.
 - DO NOT SCALE THIS DRAWING. Use figured dimensions only.
 - No part of this document may be reproduced or transmitted in any form or stored in any retrieval system of any nature without the written permission as copyright holder except as agreed for use on the project for which the document was originally issued.
 - Ordnance Survey Ireland Licence Number EN 0074022

Rev. No.	Date	REVISION NOTE	Dr. By	Chk. By
P1	03/12/2021	ISSUED FOR PLANNING STAGE 3	DO	NB

Client: THE ARDEE PARTNERSHIP
BRIDGEGATE SHD,
ARDEE, CO. LOUTH

Title: TYPICAL ATTENUATION TANK DETAILS
AND OUTFALL SECTION TO
PROPOSED REALIGNED STREAM
ARDEE-CSC-00-XX-DR-C-1016

Drawn: DO
Checked: NB
Date: August 2020
Discipline: HS
Scale: NB
AS SHOWN @ A0

CS Consulting Group
DUBLIN | LONDON | LIMERICK

Head Office
18-22 Dame Street, Dublin 2
T: +353 (0)1 5460063 F: +353 (0)1 9011355
E: info@csconsulting.ie
W: www.csconsulting.ie

Quality
Environment
Energy
Health & Safety

15 EN ISO 9001:2008
15 EN ISO 14001:2004
15 EN ISO 50001:2011
OHSAS 18001:2007

Job No. R086