
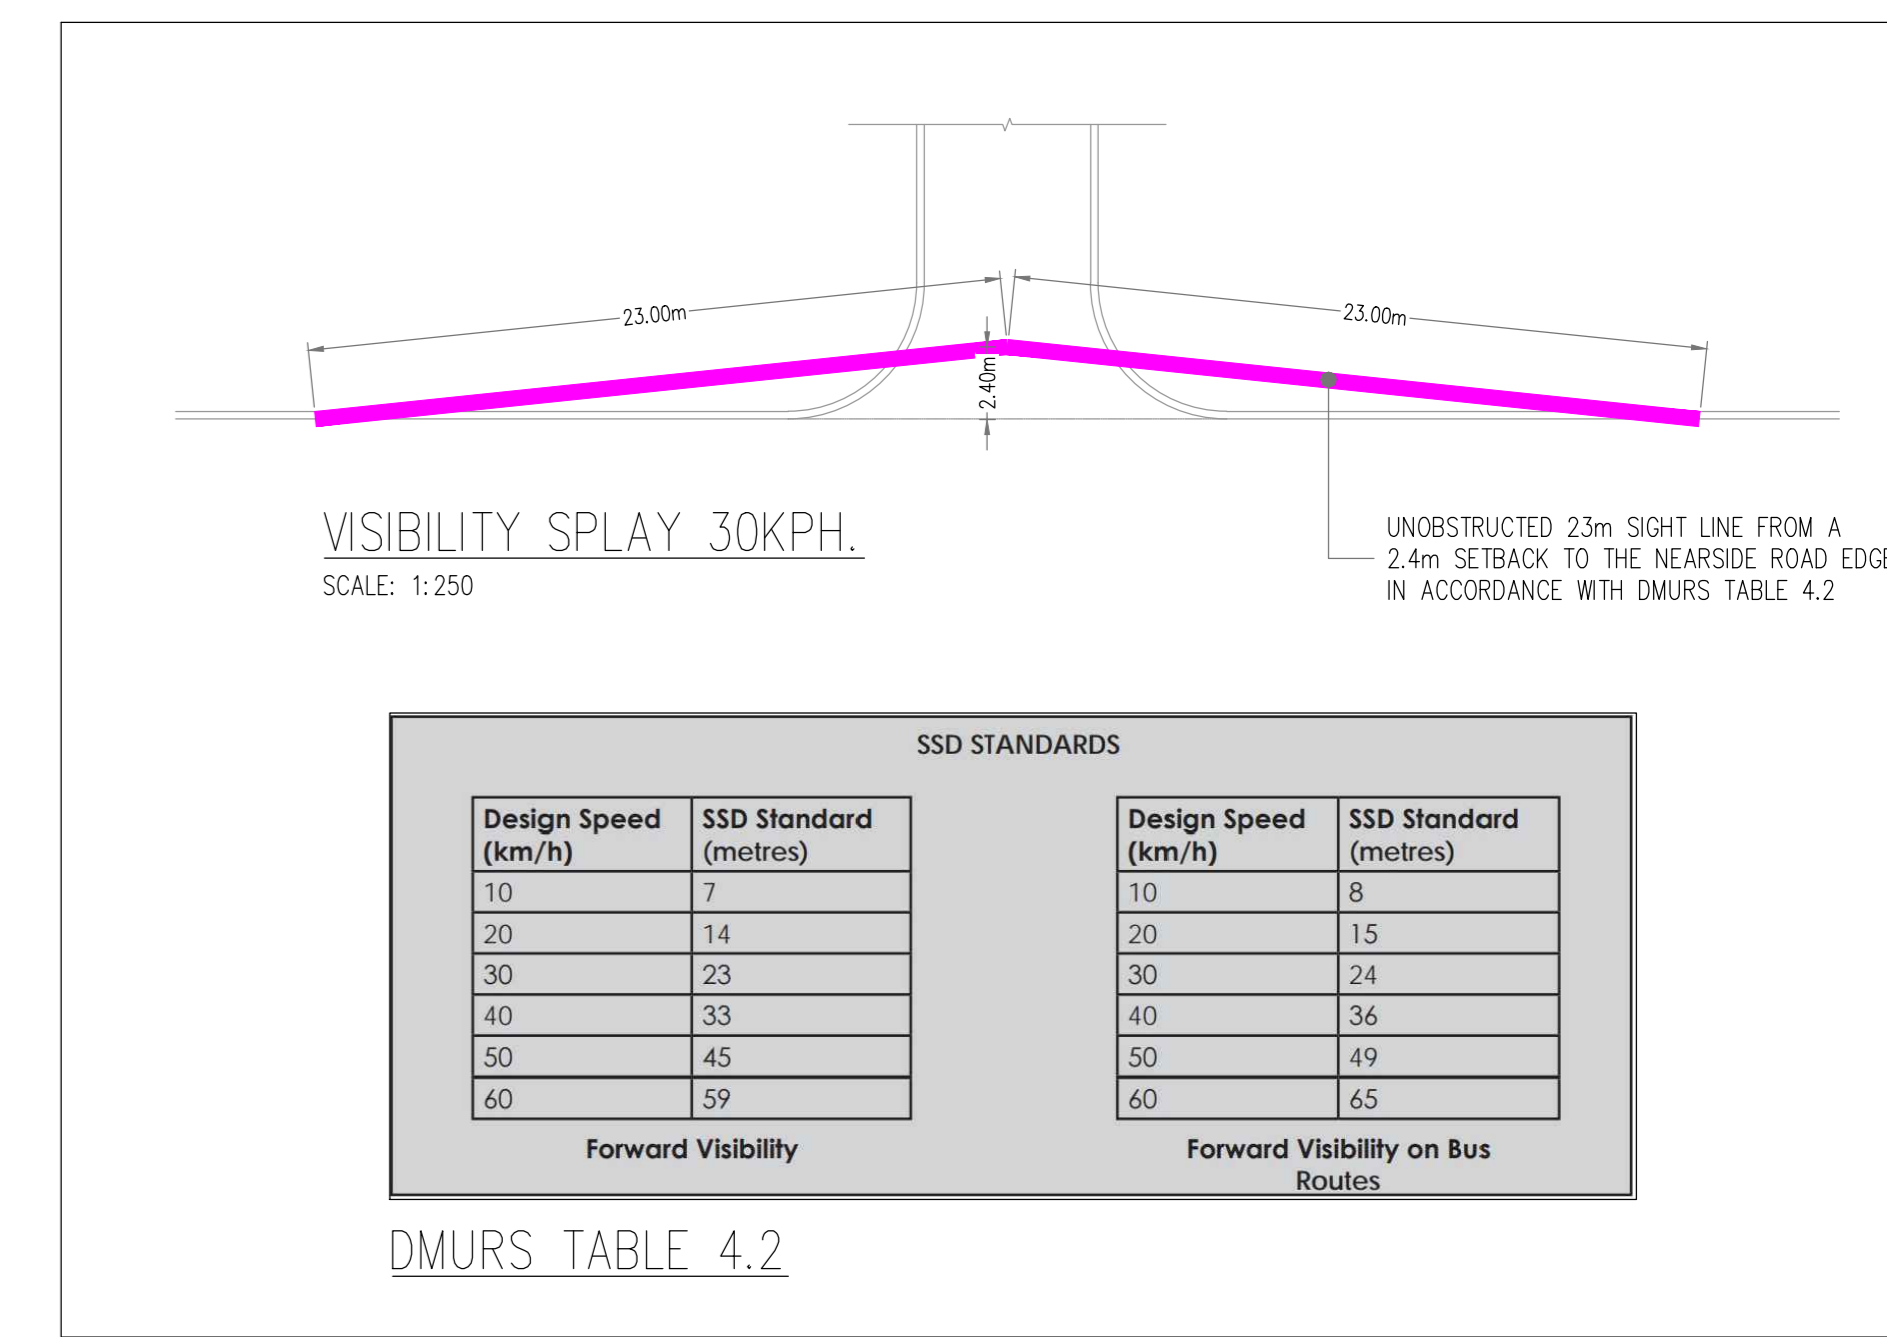


**LEGEND:**

- PROPOSED ROAD & STREET PARKING
- PROPOSED RAISED TABLES
- PROPOSED REALIGNED STREAM
- PROPOSED OPW STREAM MAINTENANCE ACCESS
- PROPOSED SITE BOUNDARY
- SITE OWNERSHIP BOUNDARY

**PERMEABILITY LEGEND:**

- FUTURE PEDESTRIAN/CYCLE LINKS
- LINKS TO PERMITTED INFRASTRUCTURE
- PROPOSED PEDESTRIAN/CYCLE LINKS TO PARK

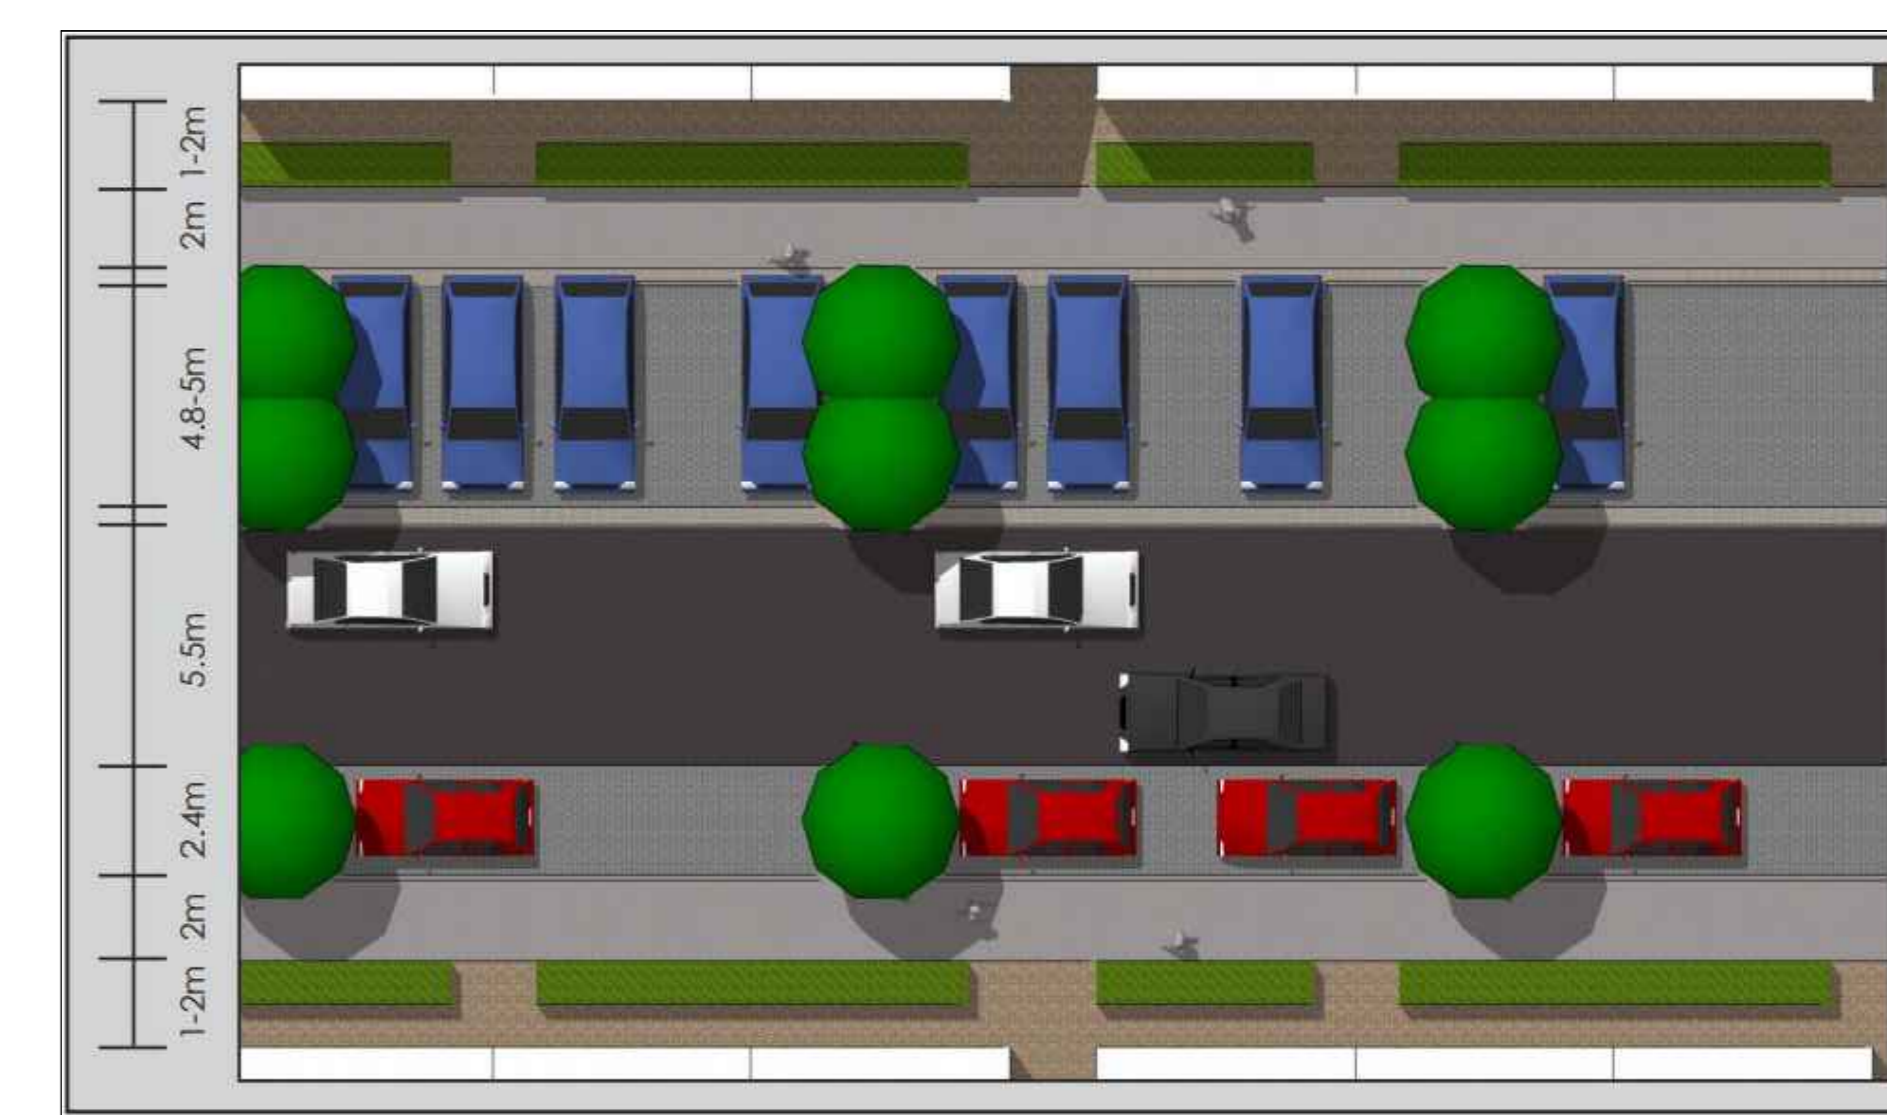

**PLANNING DRAWING.**  
NOT FOR CONSTRUCTION.  
ALL LEVELS GIVEN ARE  
RELATIVE TO ORDNANCE DATUM.  
THIS DRAWING HAS BEEN ISSUED FOR INFORMATIONAL  
PURPOSES ONLY AND MUST NOT BE USED  
FOR CONSTRUCTION UNDER ANY CIRCUMSTANCES

- NOTES**
- For setting out refer to Architect's drawings.
  - This drawing to be read in conjunction with all other Architectural and Engineering drawings and all other relevant drawings and Specifications.
  - DO NOT SCALE THIS DRAWING. Use figured dimensions only.
  - No part of this document may be reproduced or transmitted in any form or stored in any retrieval system of any nature without the written permission as copyright holder except as agreed for use on the project for which the document was originally issued.
  - Ordnance Survey Ireland Licence Number EN 0074022

Rev. No.	Date	REVISION NOTE	Drn By	Chk By
P1	04/12/2021	ISSUED FOR PLANNING STAGE 3	JS	GR

Client: **THE ARDEE PARTNERSHIP**  
BRIDGEGATE SHD,  
ARDEE, CO. LOUTH  
Title: **VISIBILITY SPLAYS AND PERMEABILITY**

Drawn No: **ARDEE-CSC-00-XX-DR-C-1019**

Date: August 2020  
Drn By: JS  
Chk By: HS  
Appr By: NB  
Scale: 1:500 @ A0  
Revision: **P1**

**CS Consulting Group**  
DUBLIN | LONDON | LIMERICK

Head Office: 1502 Darnley Street, Dublin 2  
T: +353 (0)1 5480863 F: +353 (0)1 9011355  
E: info@csconsulting.ie  
W: www.csconsulting.ie

Quality Management: ISO 9001:2008  
Health & Safety: ISO 45001:2011  
Certified: CHAS 1801:2007

Job No R028