




TYPICAL PERIMETER HOUSE DRAINAGE
SCALE 1:250

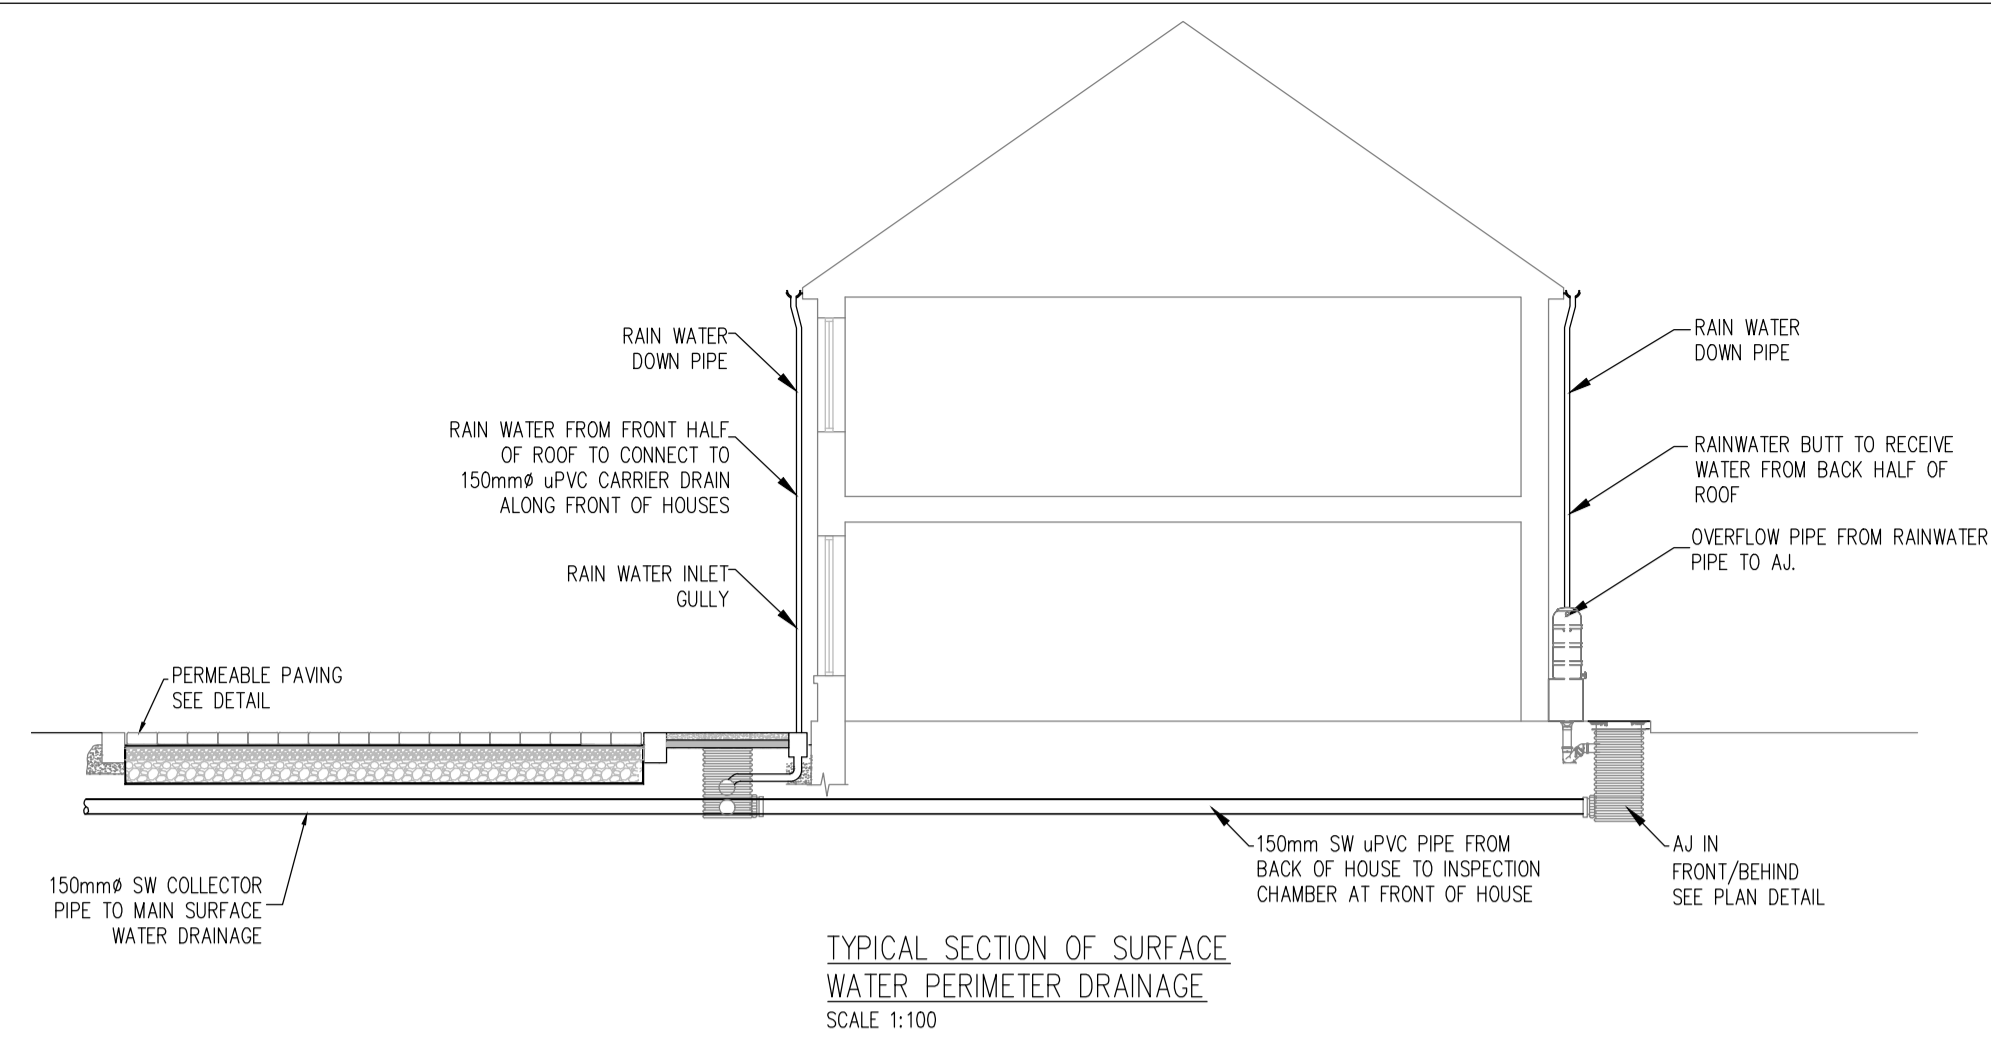


TYPICAL SECTION OF SURFACE WATER PERIMETER DRAINAGE
SCALE 1:100

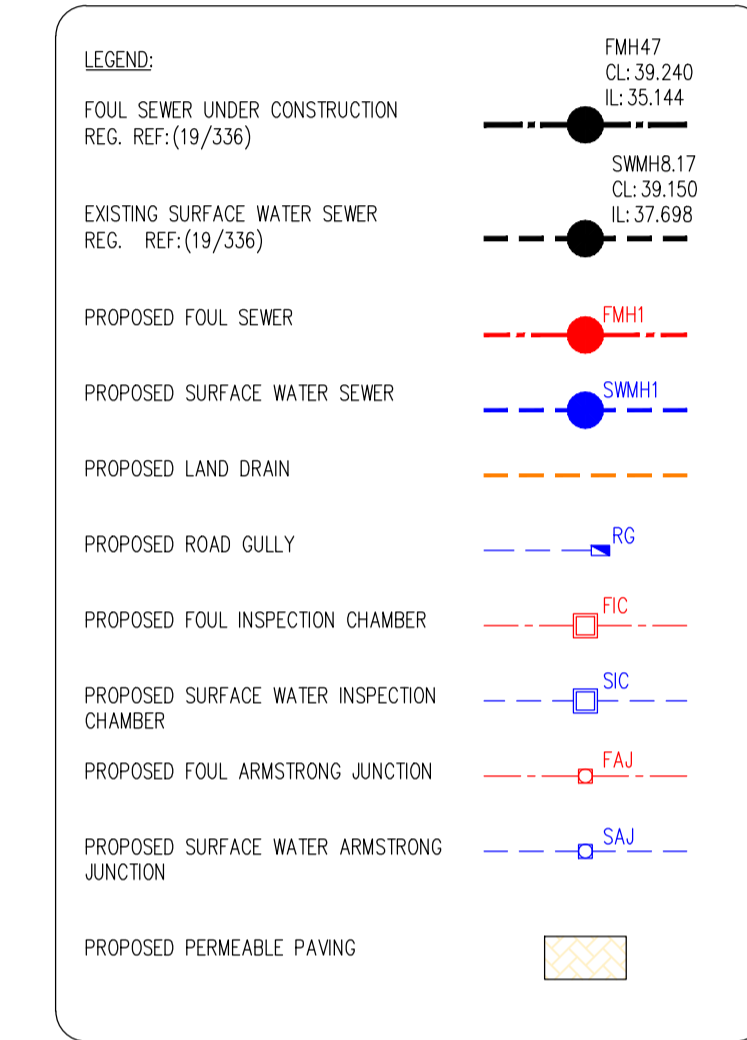


"ORIGINAL ORGANICS" 100L WATER BUTT PER DWELLING

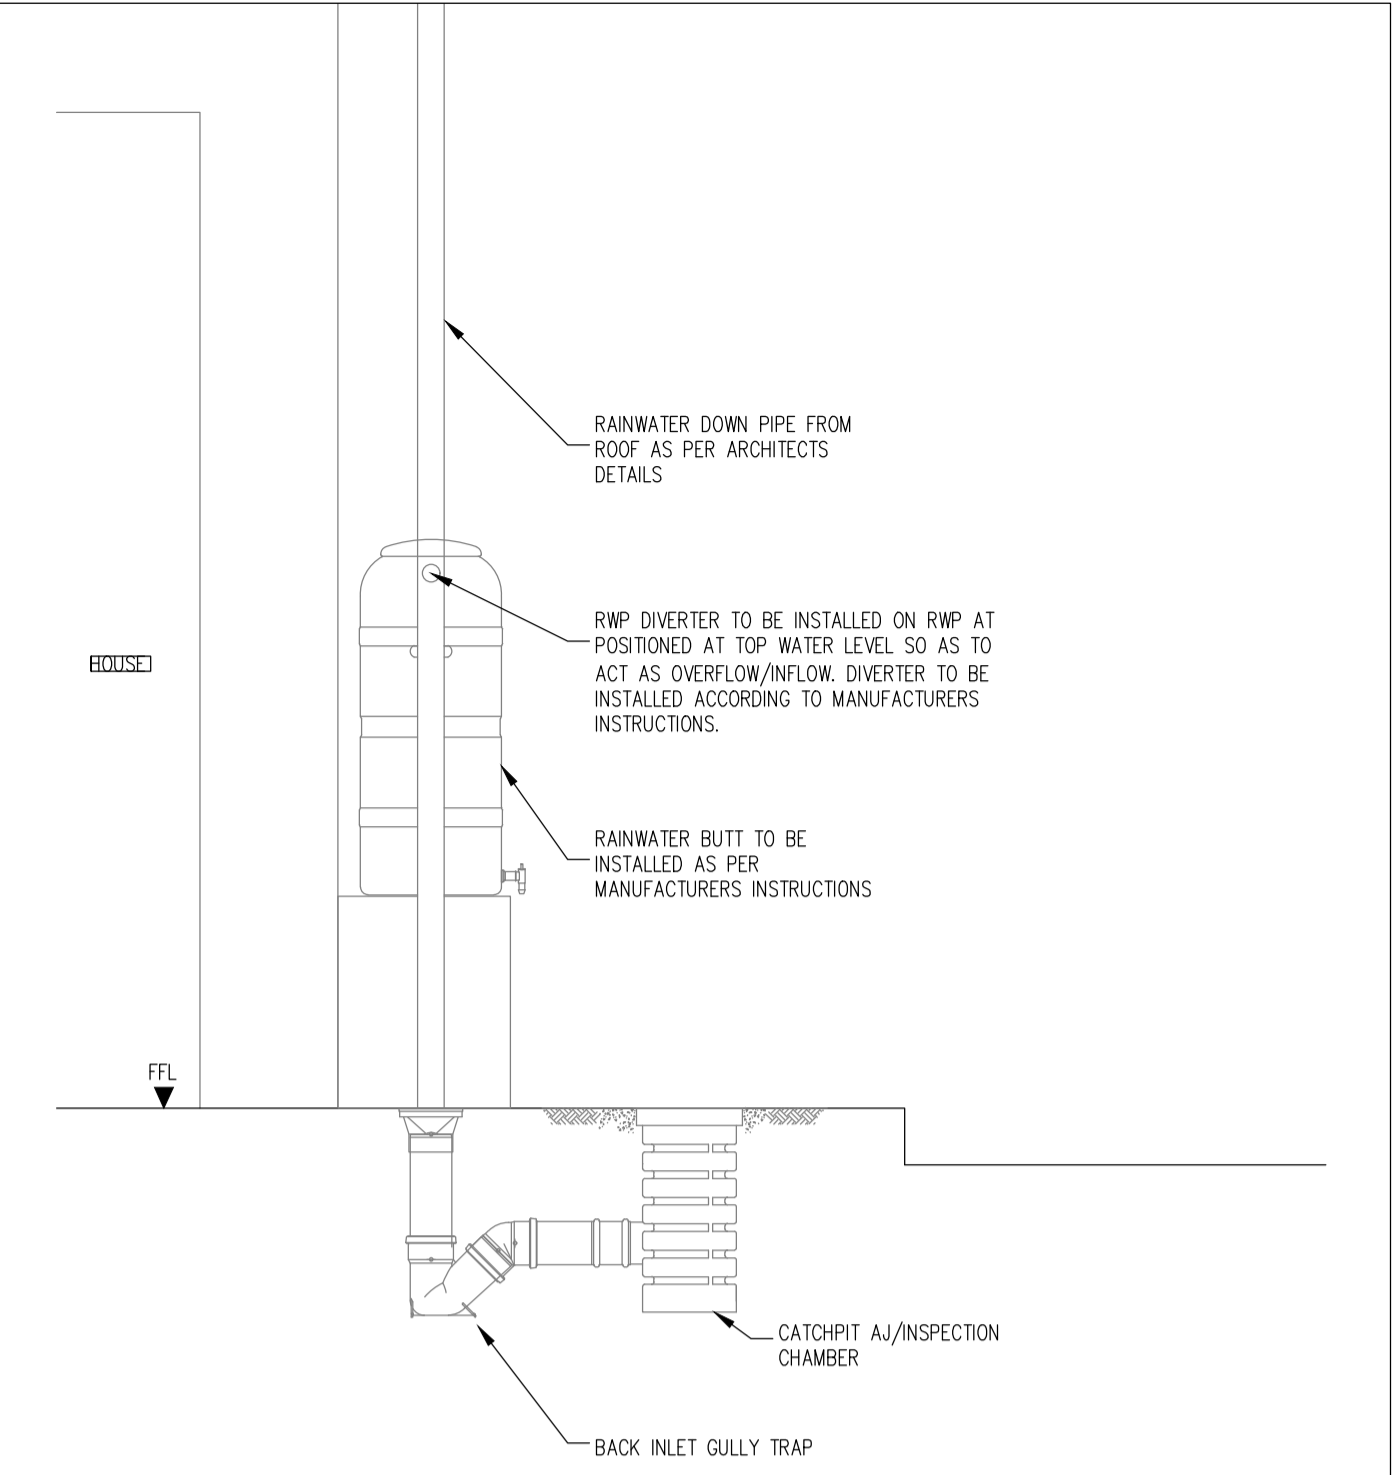

SECTION A-A TYPICAL PRIVATE DRAINAGE TO REAR OF HOUSES
SCALE 1:20

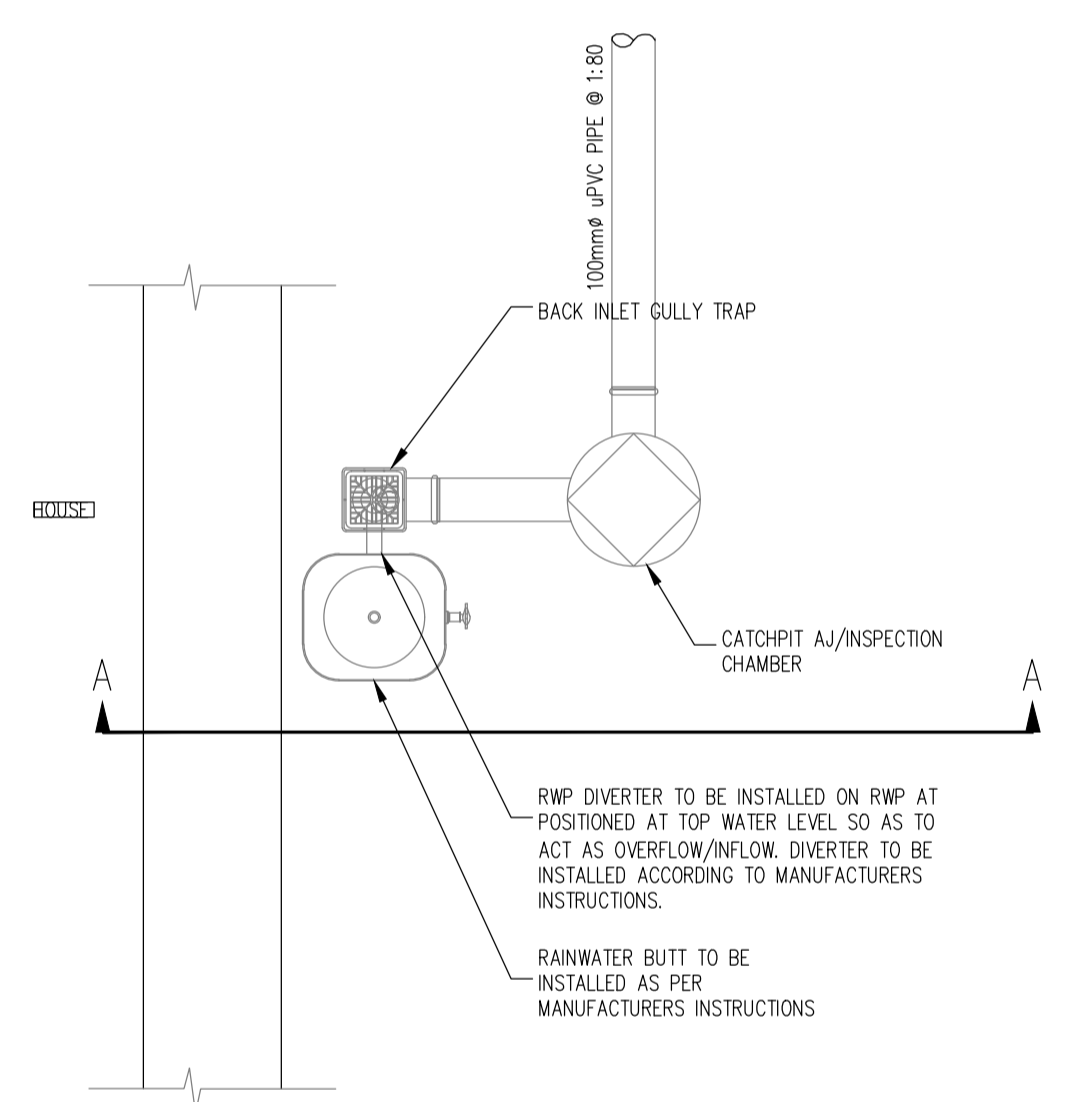

PLAN OF TYPICAL PRIVATE DRAINAGE TO REAR OF HOUSES
SCALE 1:20

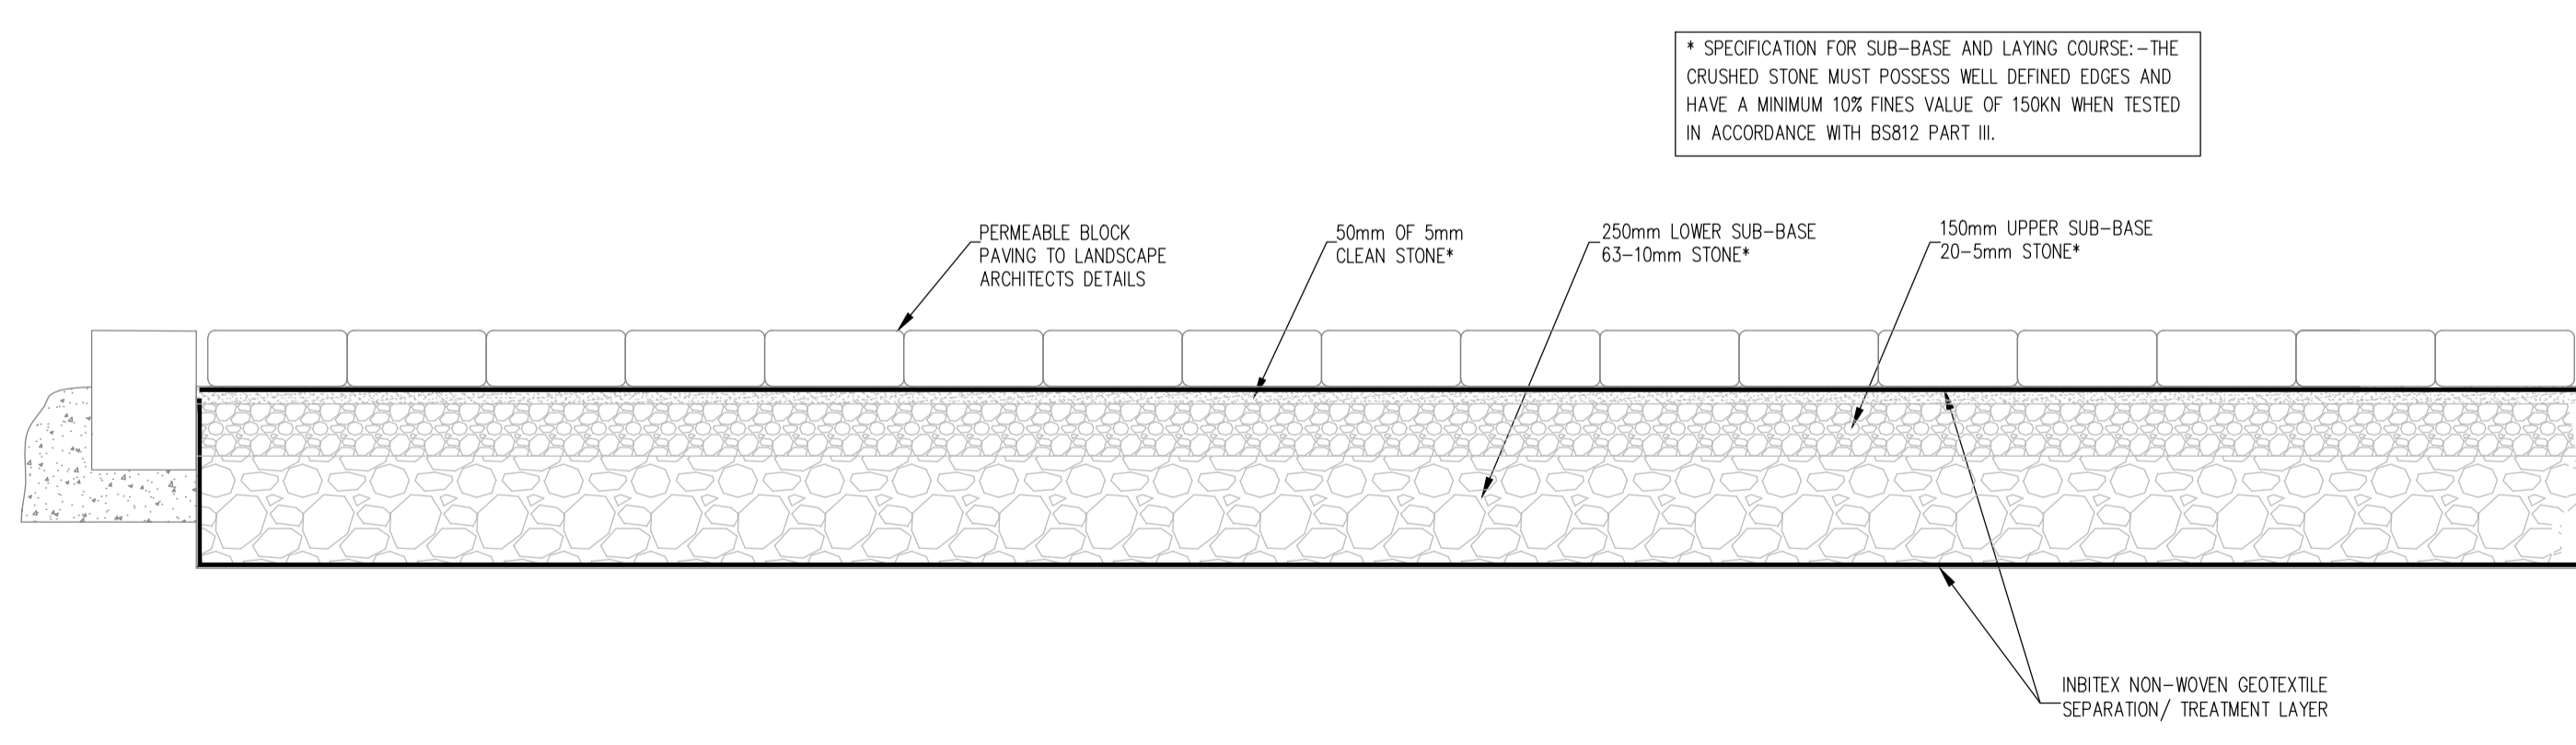

SECTION B-B TYPICAL PERMEABLE PAVING SECTION IN DRIVEWAYS
SCALE 1:20

SIEVE SIZE	% PASSING
100mm	100
63mm	90-100
37.5mm	60-80
20mm	15-30
10mm	0-5

* SPECIFICATION FOR SUB-BASE AND LAYING COURSE--THE CRUSHED STONE MUST POSSESS WELL DEFINED EDGES AND HAVE A MINIMUM 10% FINES VALUE OF 150KN WHEN TESTED IN ACCORDANCE WITH BS812 PART III.

PLANNING DRAWING.
NOT FOR CONSTRUCTION.
ALL LEVELS GIVEN ARE RELATIVE TO ORDNANCE DATUM.
THIS DRAWING HAS BEEN ISSUED FOR INFORMATION PURPOSES ONLY AND MUST NOT BE USED FOR CONSTRUCTION UNDER ANY CIRCUMSTANCES

NOTES
1. For setting out refer to Architect's drawings.
2. This drawing to be read in conjunction with all other Architectural and Engineering drawings and all other relevant drawings and Specifications.
3. DO NOT SCALE THIS DRAWING. Use figured dimensions only.
4. No part of this document may be reproduced or transmitted in any form or stored in any retrieval system of any nature without the written permission as copyright holder except as agreed for use on the project for which the document was originally issued.
5. Ordnance Survey Ireland Licence Number EN 0074022

Rev. No.	Date	REVISION NOTE	Dr. By	Chkd. By
P1	03/12/2021	ISSUED FOR PLANNING STAGE 3	DD	NB

Client	THE ARDEE PARTNERSHIP	CS Consulting Group DUBLIN LONDON LIMERICK
Project	BRIDGEGATE SHD, ARDEE, CO. LOUTH	
Title	PRIVATE DRAINAGE DETAILS SuDS ELEMENTS	Head Office 19-22 Dame Street, Dublin 2. T: +353 (0)1 5480863 F: +353 (0)1 9011355 e: info@csconsulting.ie w: www.csconsulting.ie
Dwg. No.	ARDEE-CSC-00-XX-DR-C-1020	
Date	August 2020	Quality Environment Energy Health & Safety ISO 9001:2008 ISO 14001:2004 ISO 50001:2011 OHSAS 18001:2007
Dr. by	DD	
Chkd. by	HS	NSAI Certified
Appr. by	NB	
Scale	AS SHOWN @A1	Revision P1
Job No.	R086	