




FOUL SEWER FROM FMH1 TO EXISTING MANHOLE OUTFALL EX FMH5
HORIZONTAL SCALE 1:500
VERTICAL SCALE 1:100

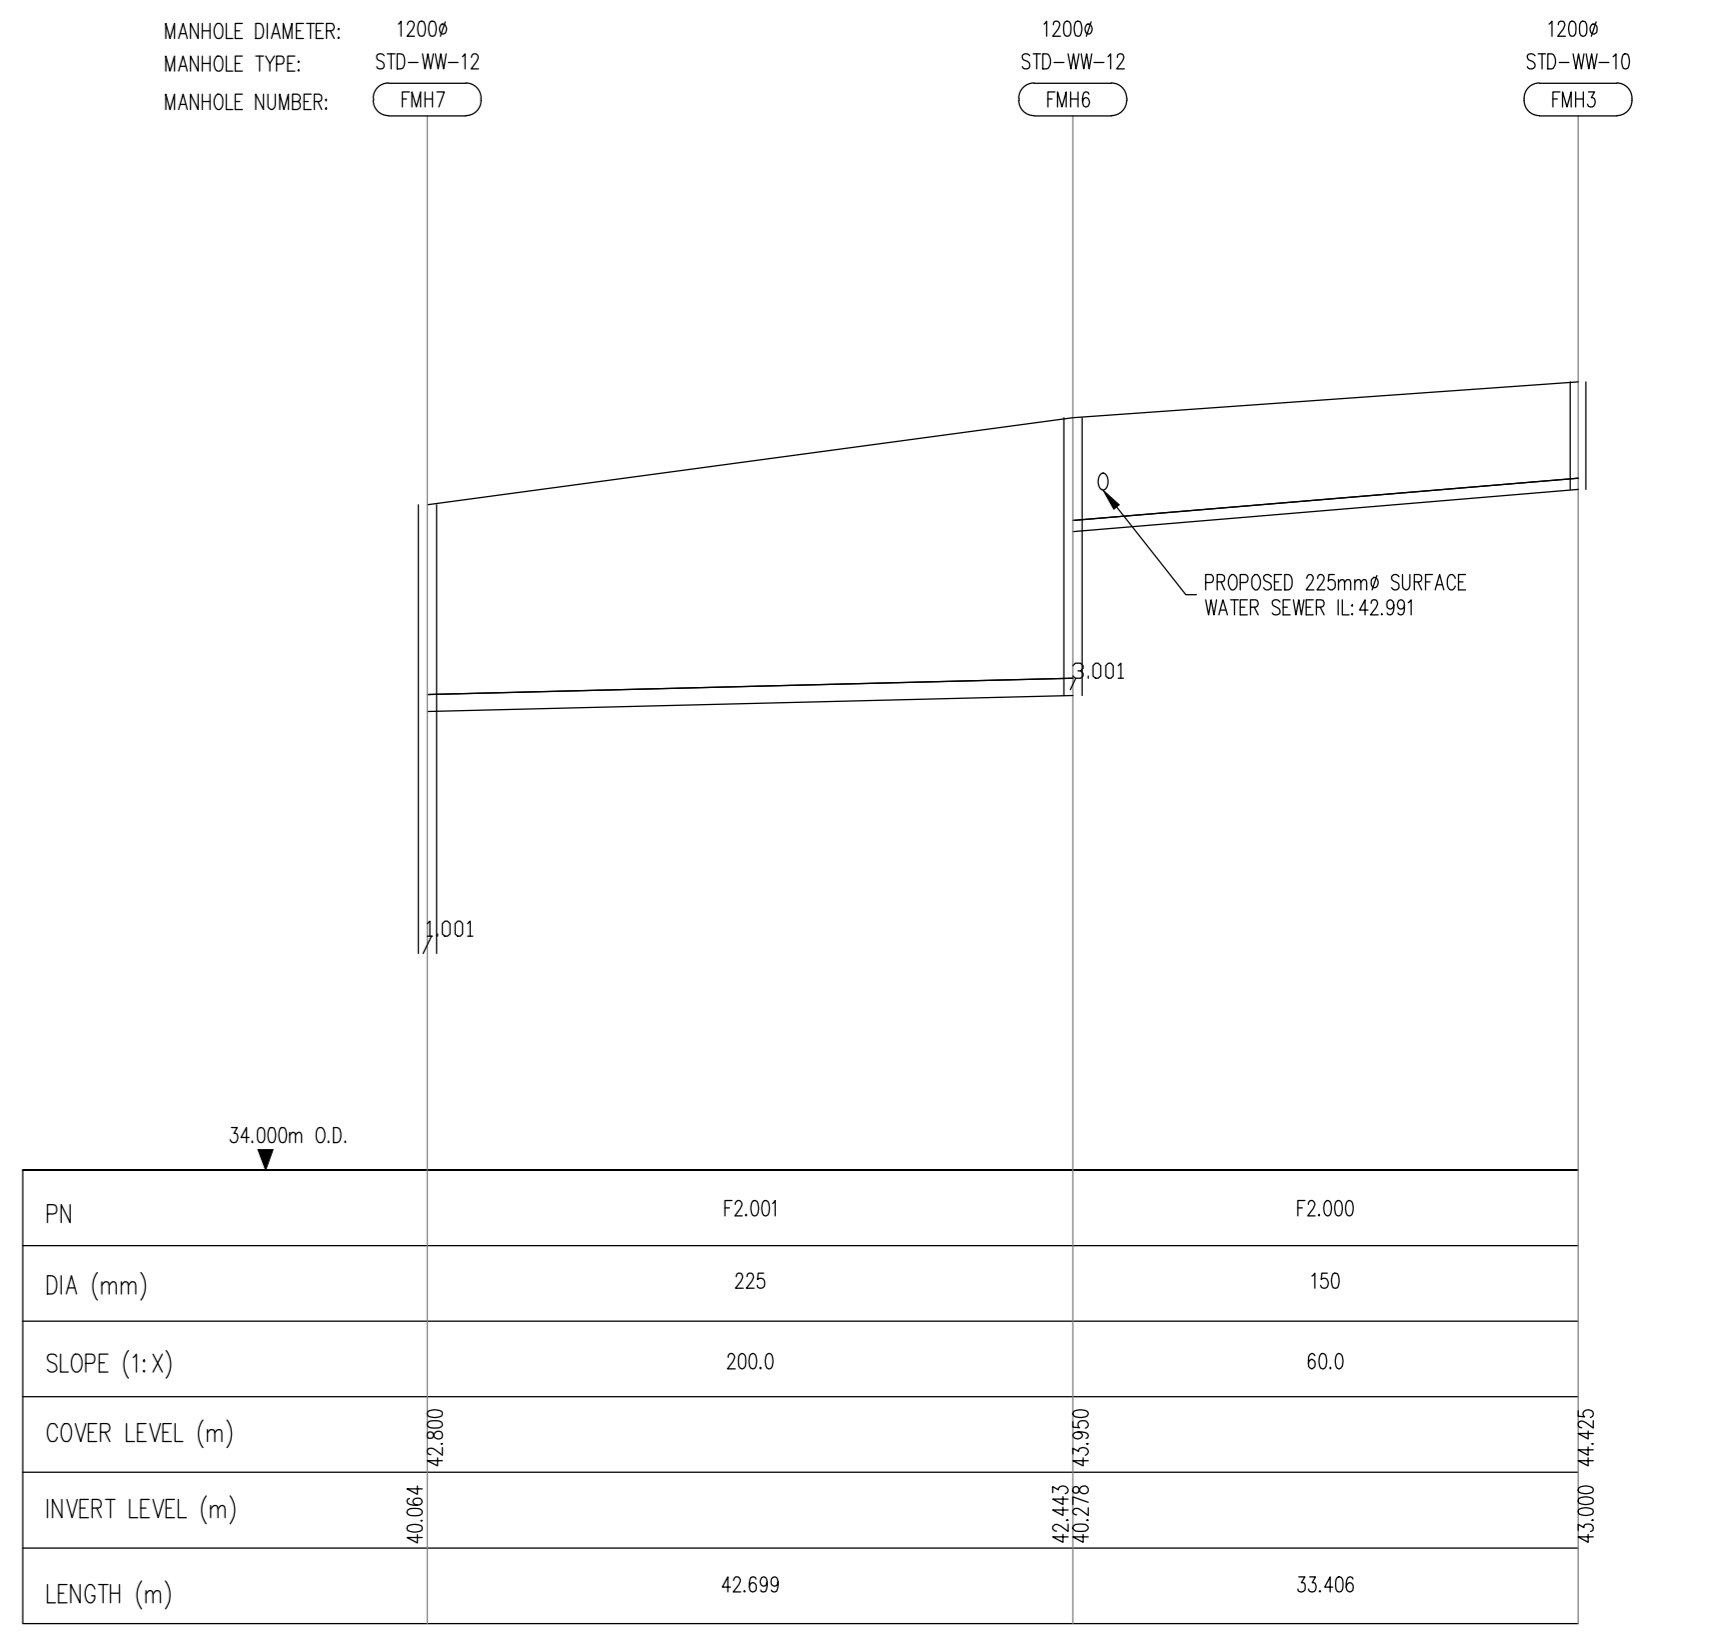


FOUL SEWER FROM FMH3 TO FMH7
HORIZONTAL SCALE 1:500
VERTICAL SCALE 1:100

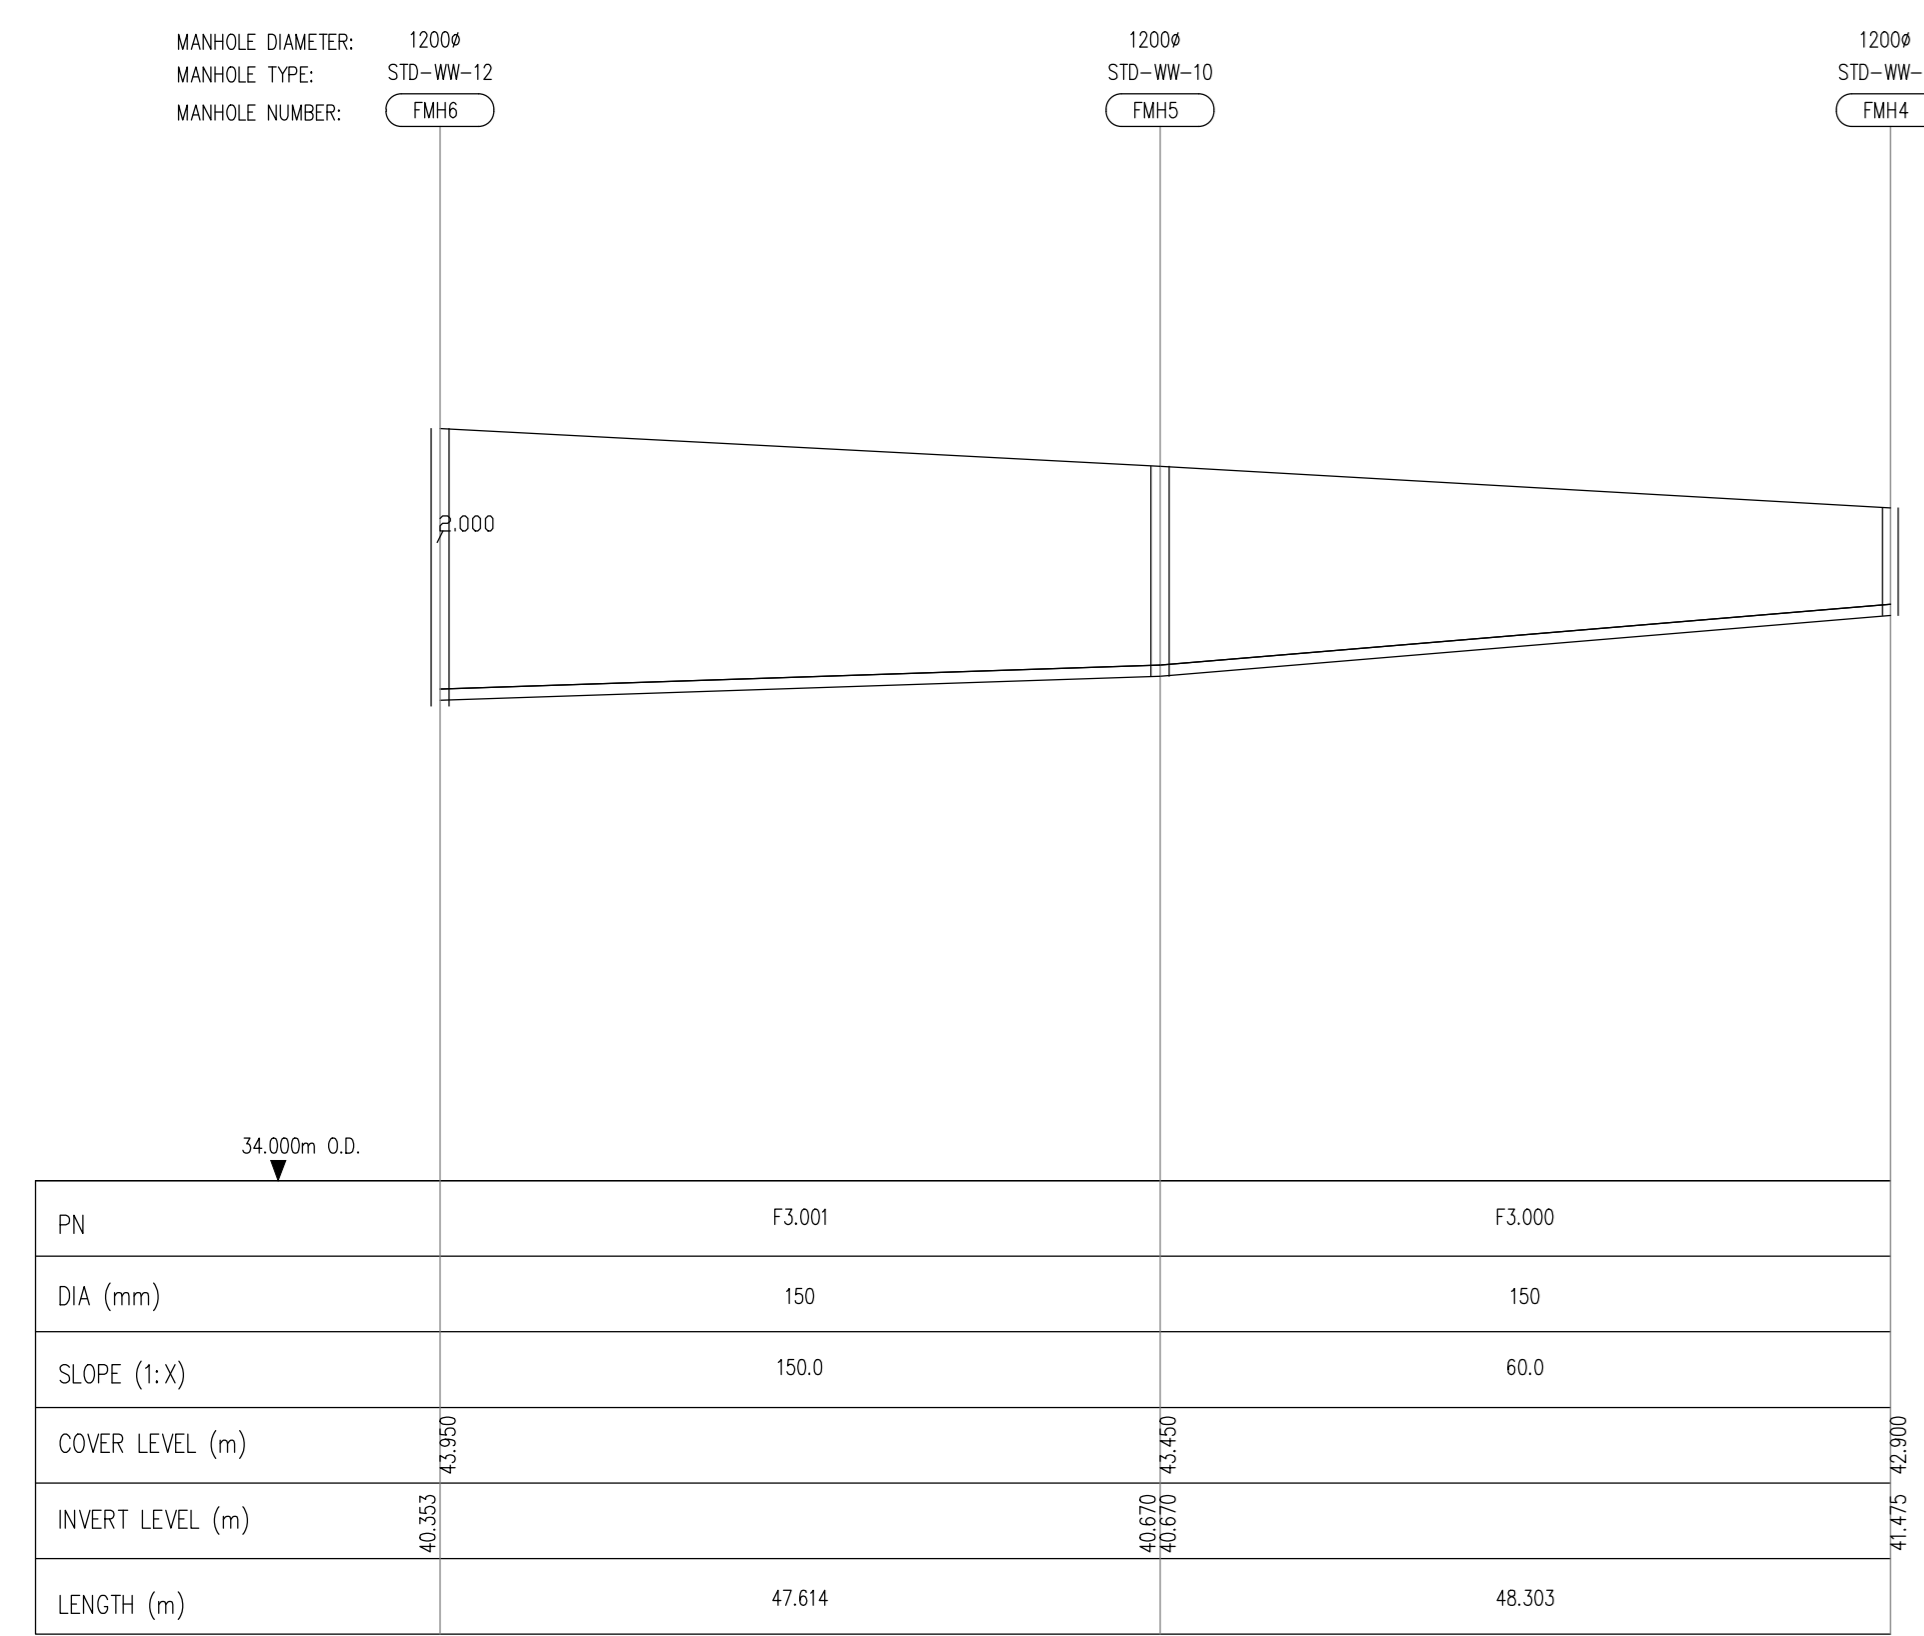


FOUL SEWER FROM FMH4 TO FMH6
HORIZONTAL SCALE 1:500
VERTICAL SCALE 1:100

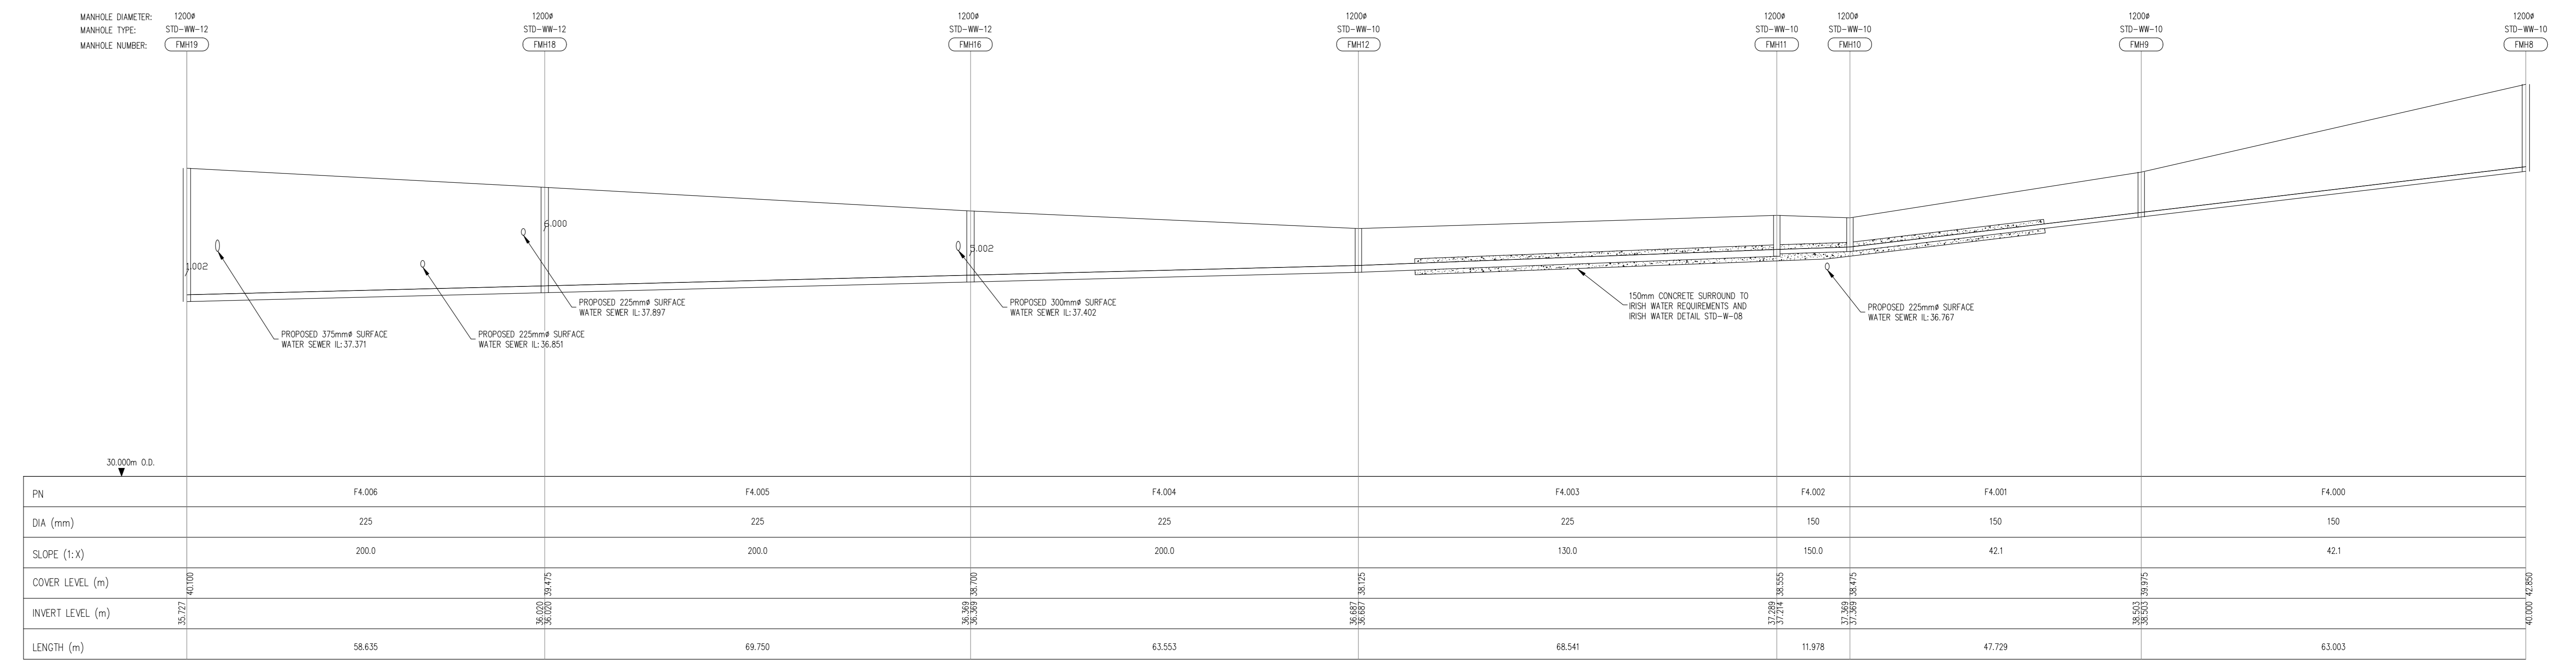


FOUL SEWER FROM FMH5 TO FMH9
HORIZONTAL SCALE 1:500
VERTICAL SCALE 1:100

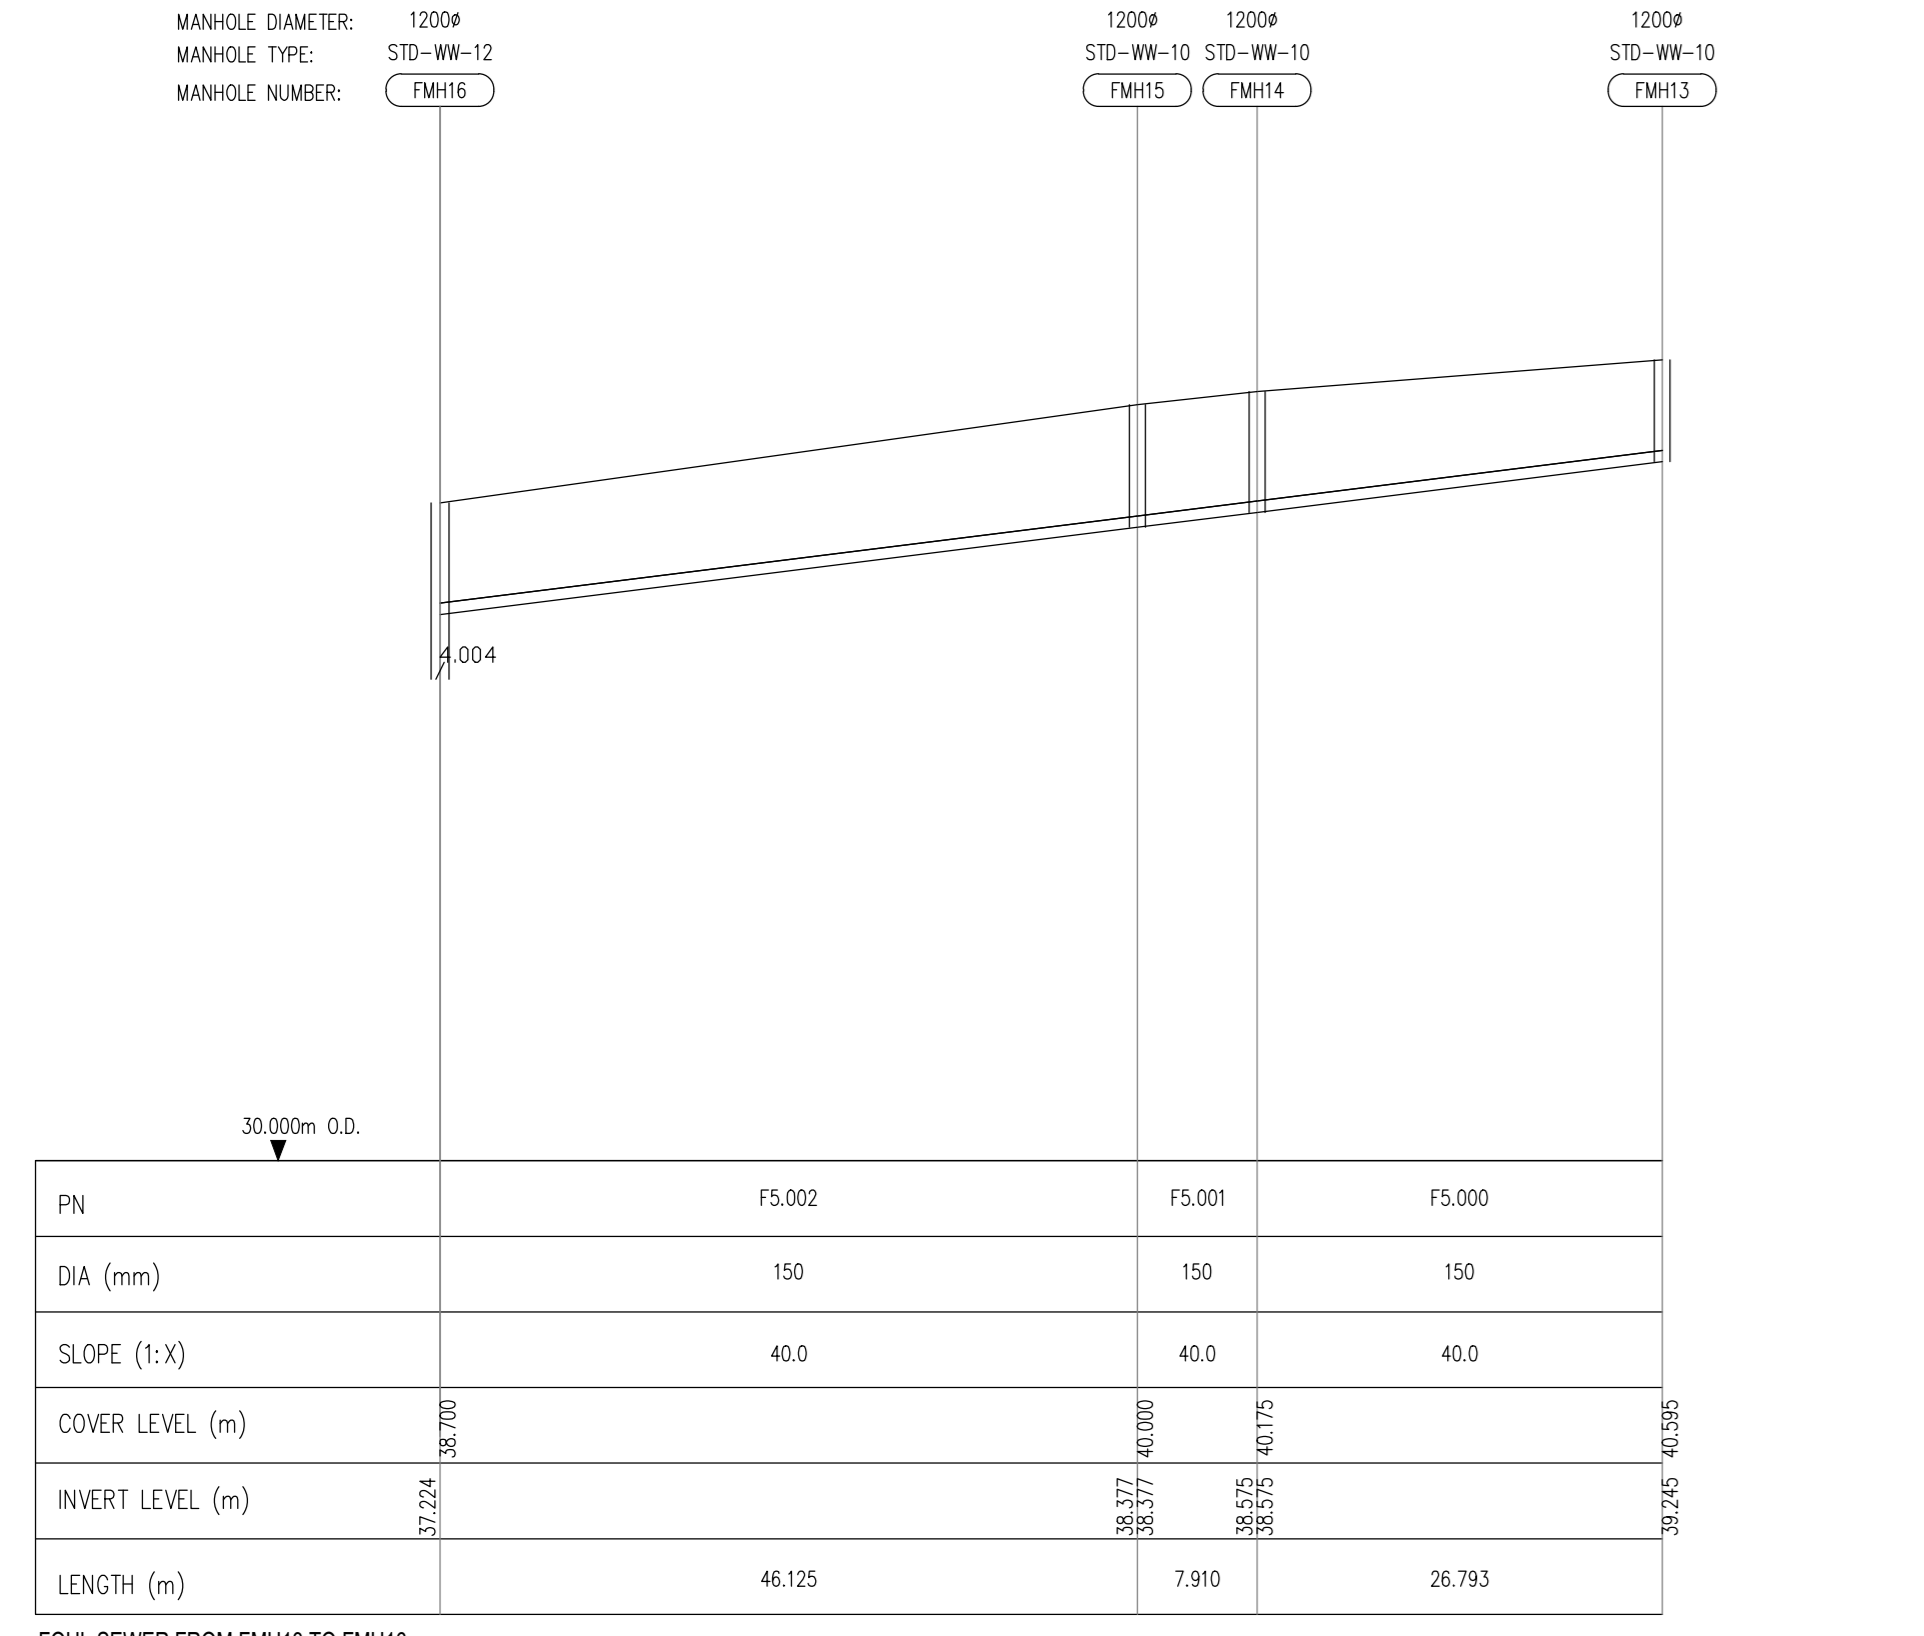

FOUL SEWER FROM FMH13 TO FMH16
HORIZONTAL SCALE 1:500
VERTICAL SCALE 1:100

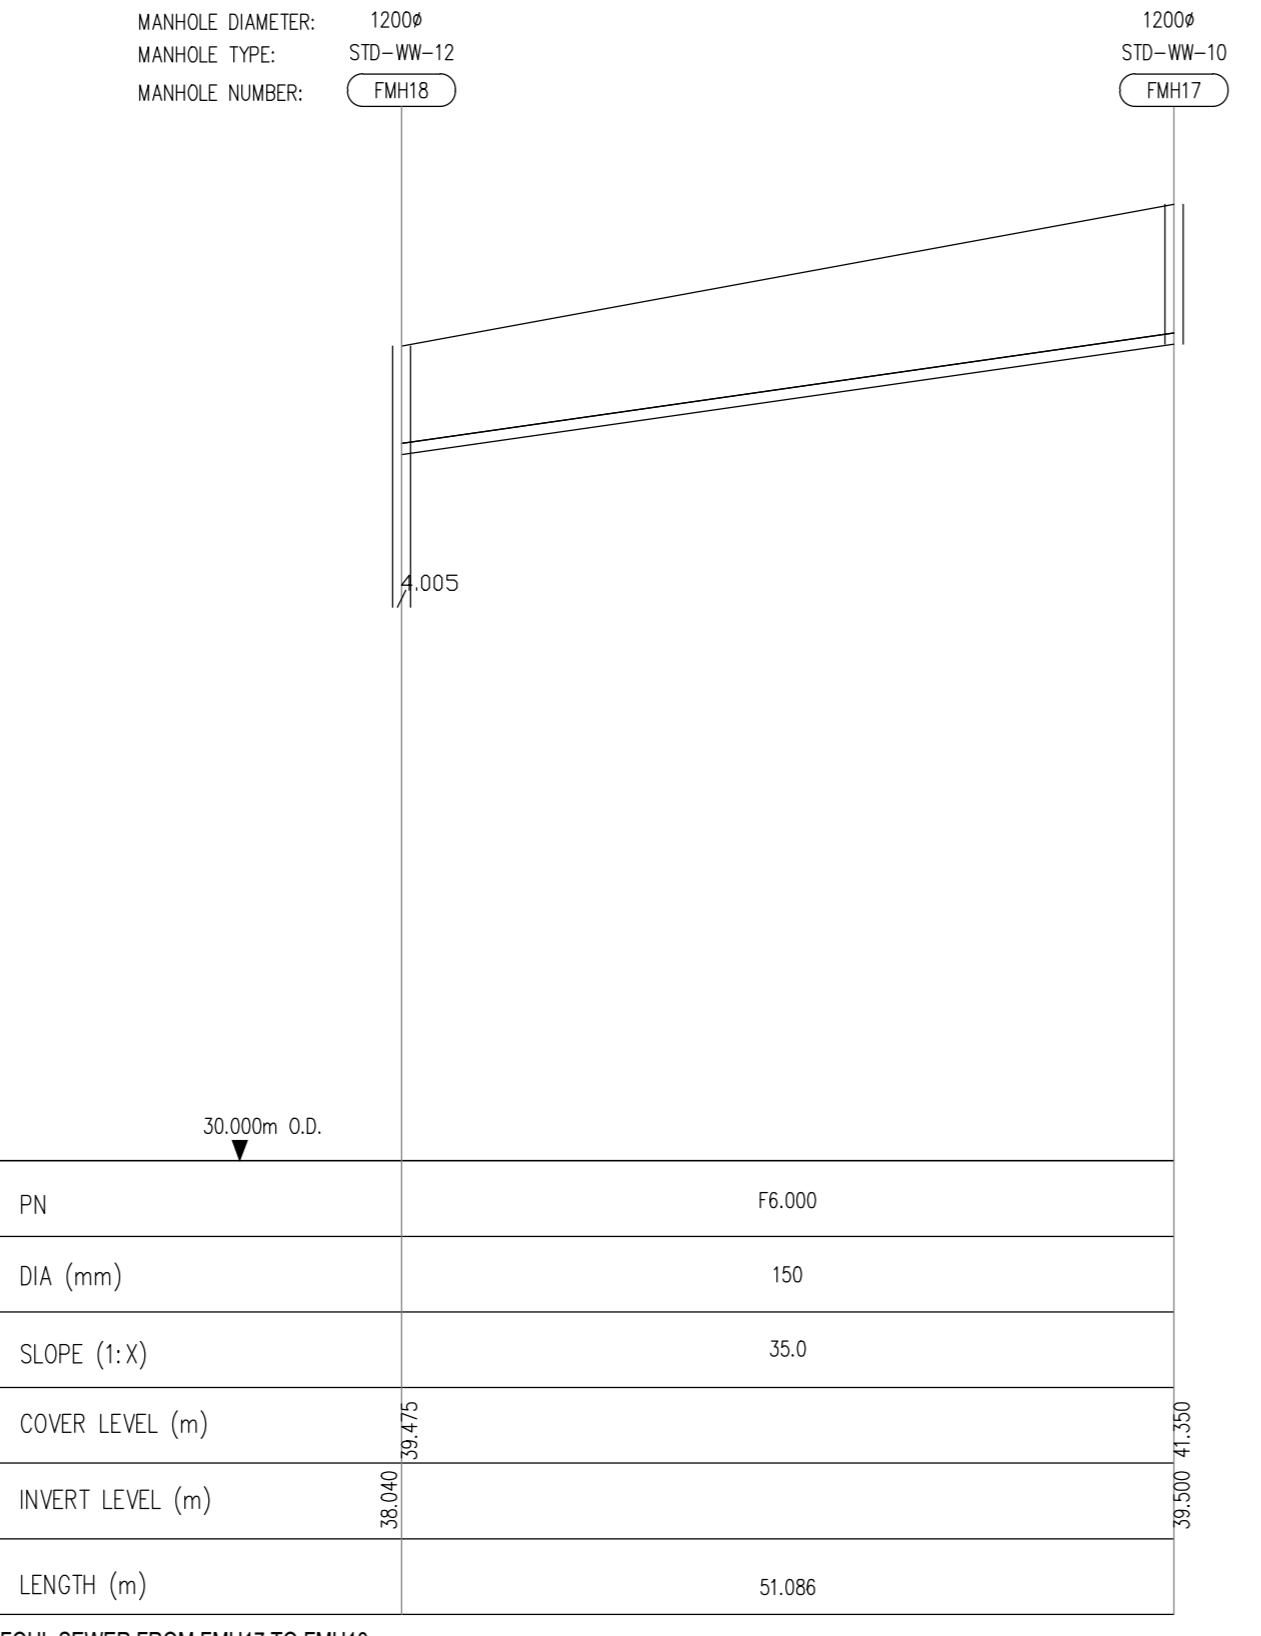

FOUL SEWER FROM FMH17 TO FMH18
HORIZONTAL SCALE 1:500
VERTICAL SCALE 1:100

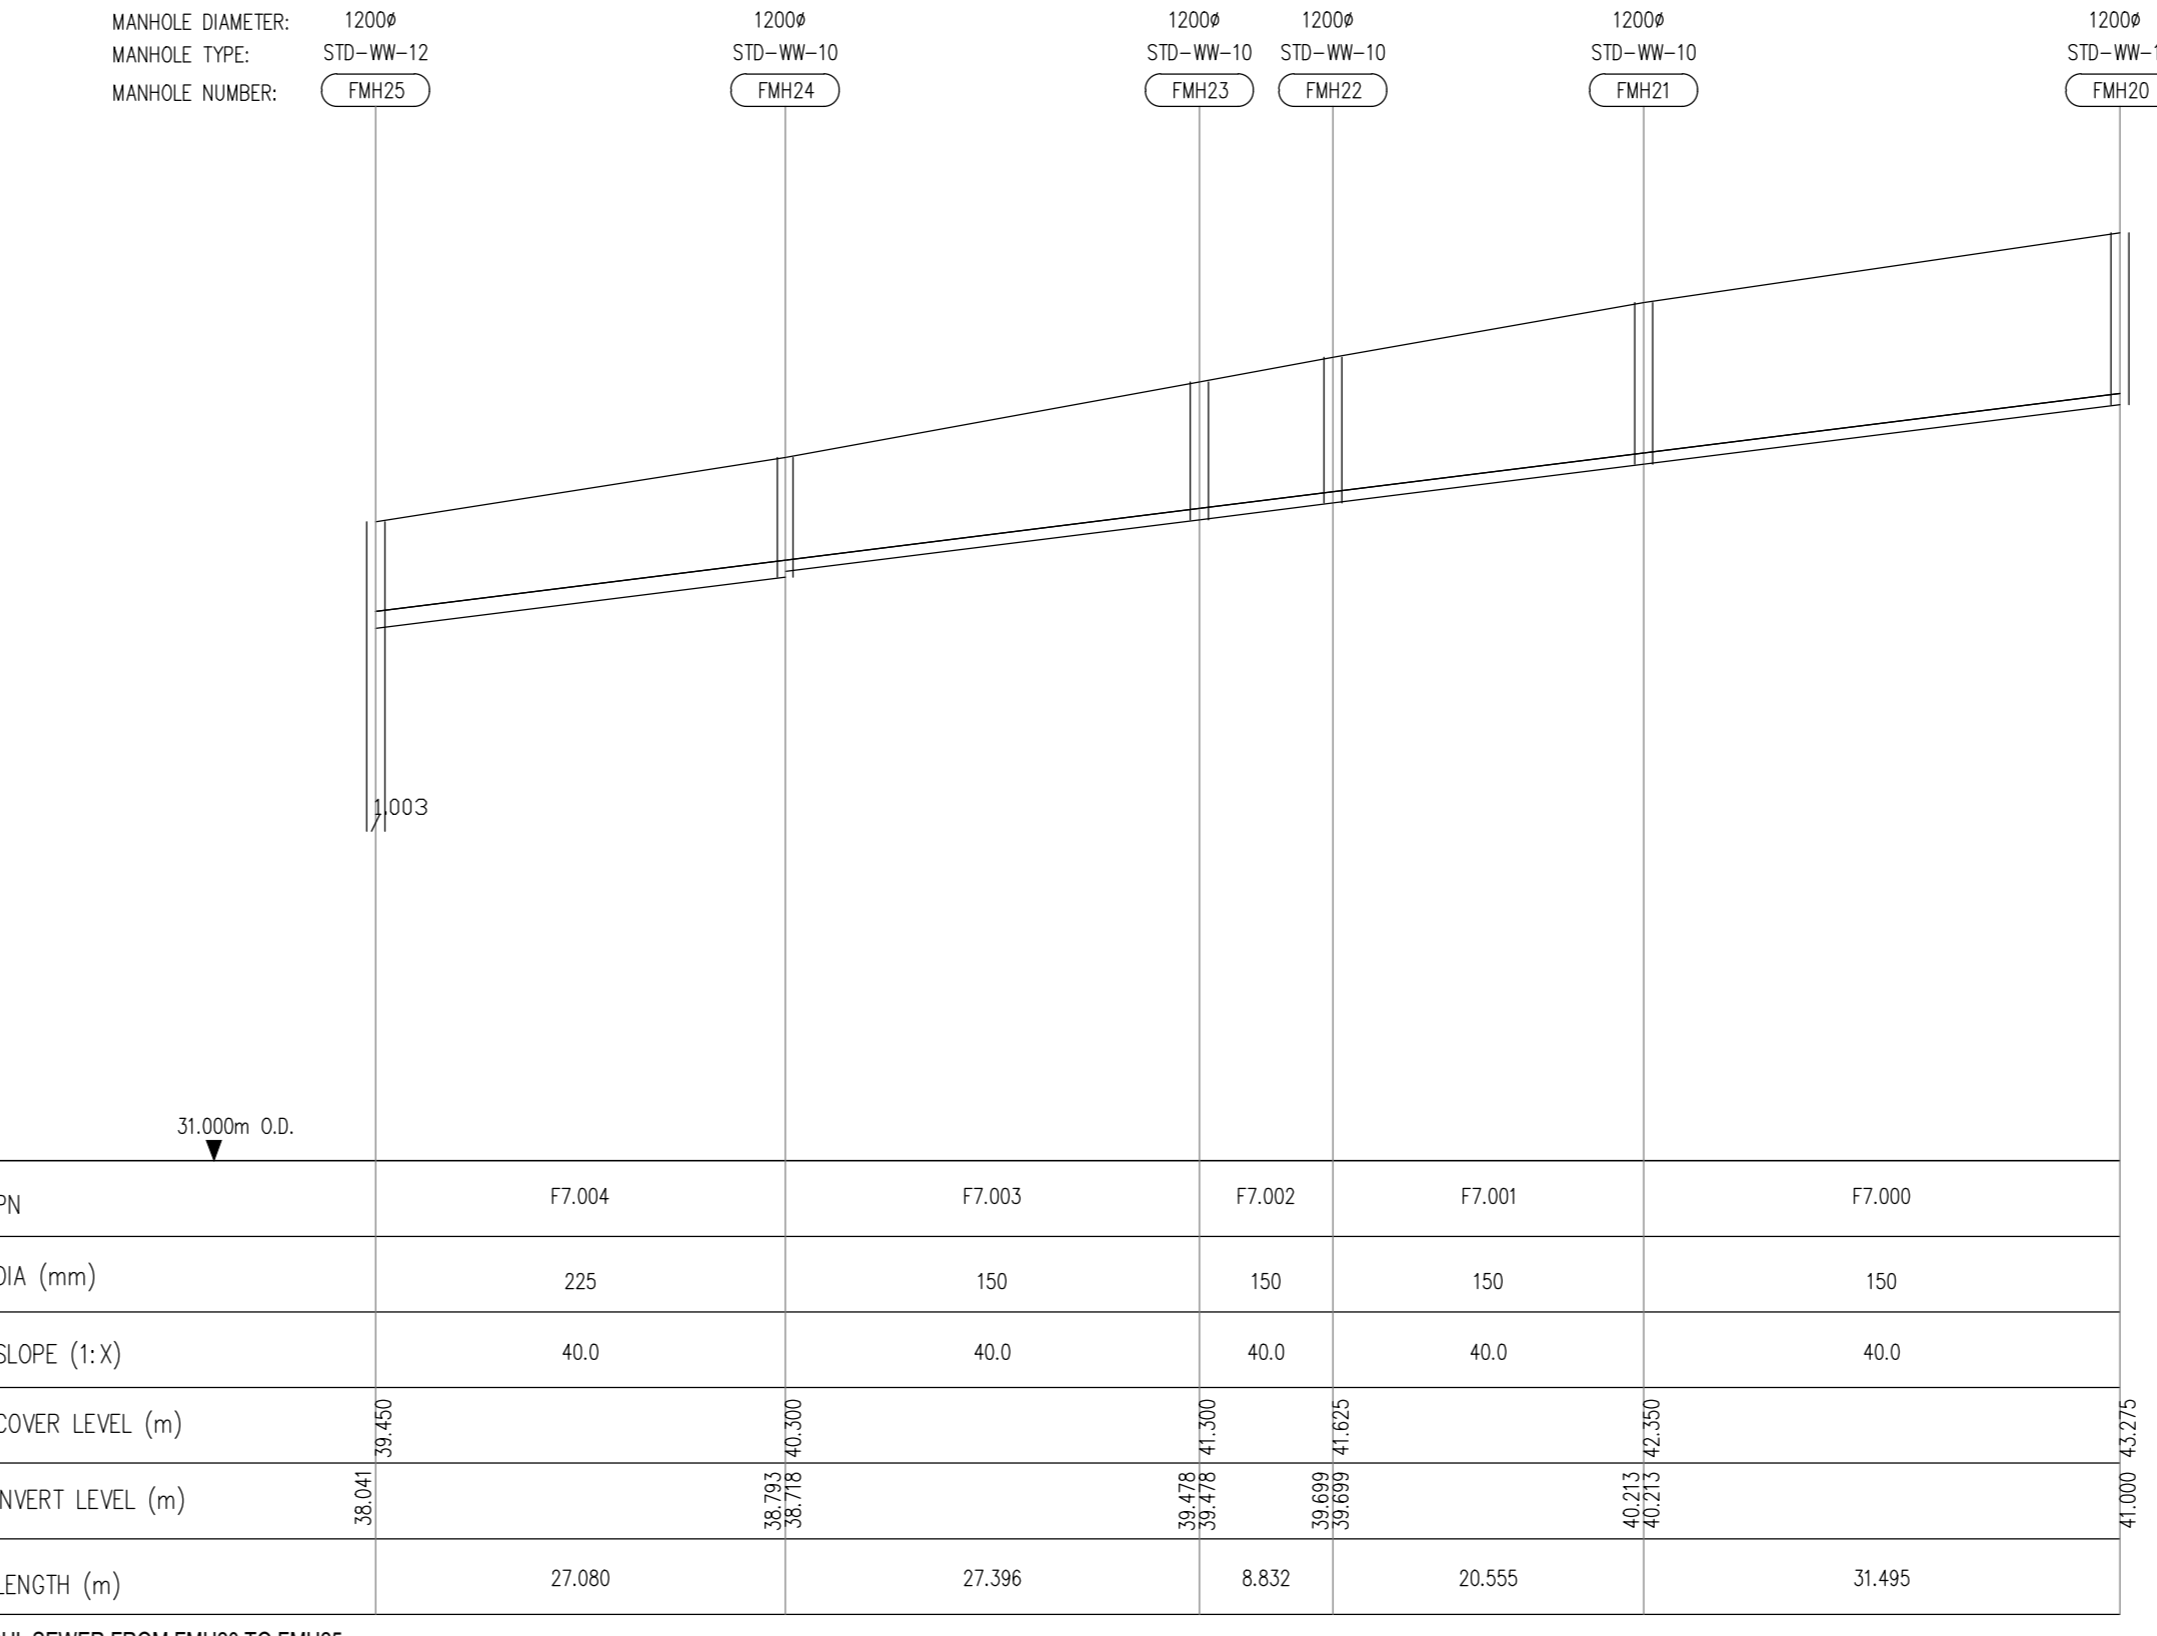

FOUL SEWER FROM FMH20 TO FMH25
HORIZONTAL SCALE 1:500
VERTICAL SCALE 1:100

PLANNING DRAWING.
NOT FOR CONSTRUCTION.
ALL LEVELS GIVEN ARE
RELATIVE TO ORDNANCE DATUM.
THIS DRAWING HAS BEEN ISSUED FOR INFORMATION
PURPOSES ONLY AND MUST NOT BE USED
FOR CONSTRUCTION UNDER ANY CIRCUMSTANCES

NOTES
1. For setting out refer to Architect's drawings.
2. This drawing to be read in conjunction with all other Architectural and Engineering drawings and all other relevant drawings and Specifications.
3. DO NOT SCALE THIS DRAWING. Use figures dimensions only.
4. No part of this document may be reproduced or transmitted in any form or stored in any retrieval system of any nature without the written permission as copyright holder except as agreed for use on the project for which the document was originally issued.
5. Ordnance Survey Ireland Licence Number EN 0074022

Rev. No.	Date	REVISION NOTE	Des. By	Check By
01	08.10.2021	DRAWING ISSUE FOR PLANNING STAGE 1	CS	NB
02	16.11.2021	FOUL NETWORK AMENDED IN RESPONSE TO REVIEW BY IRISH WATER FOR STATEMENT OF DESIGN ACCEPTANCE	CS	NB

Client	THE ARDEE PARTNERSHIP BRIDGEGATE SHD, ARDEE, CO. LOUTH
Title	FOUL LONGITUDINAL SECTIONS SHEET 1 OF 2
Drawn No.	ARDEE-CSC-00-XX-DR-C-1021
Date	August 2020
City	DD
Country	HS
Scale	NB
Revision	AS SHOWN @ A1
Approval	P2

CS Consulting Group
DUBLIN | LONDON | LIMERICK
Head Office
19-21 Crane Street, Dublin 2.
T: +353 (0)1 5480863 F: +353 (0)1 9011355
e: info@csconsulting.ie
w: www.csconsulting.ie

Quality ISO 9001:2008
Environment ISO 14001:2004
Health & Safety OHSAS 18001:2007

Job No: R09