



FOUL SEWER FROM FMH36 TO FMH32
HORIZONTAL SCALE 1:500
VERTICAL SCALE 1:100

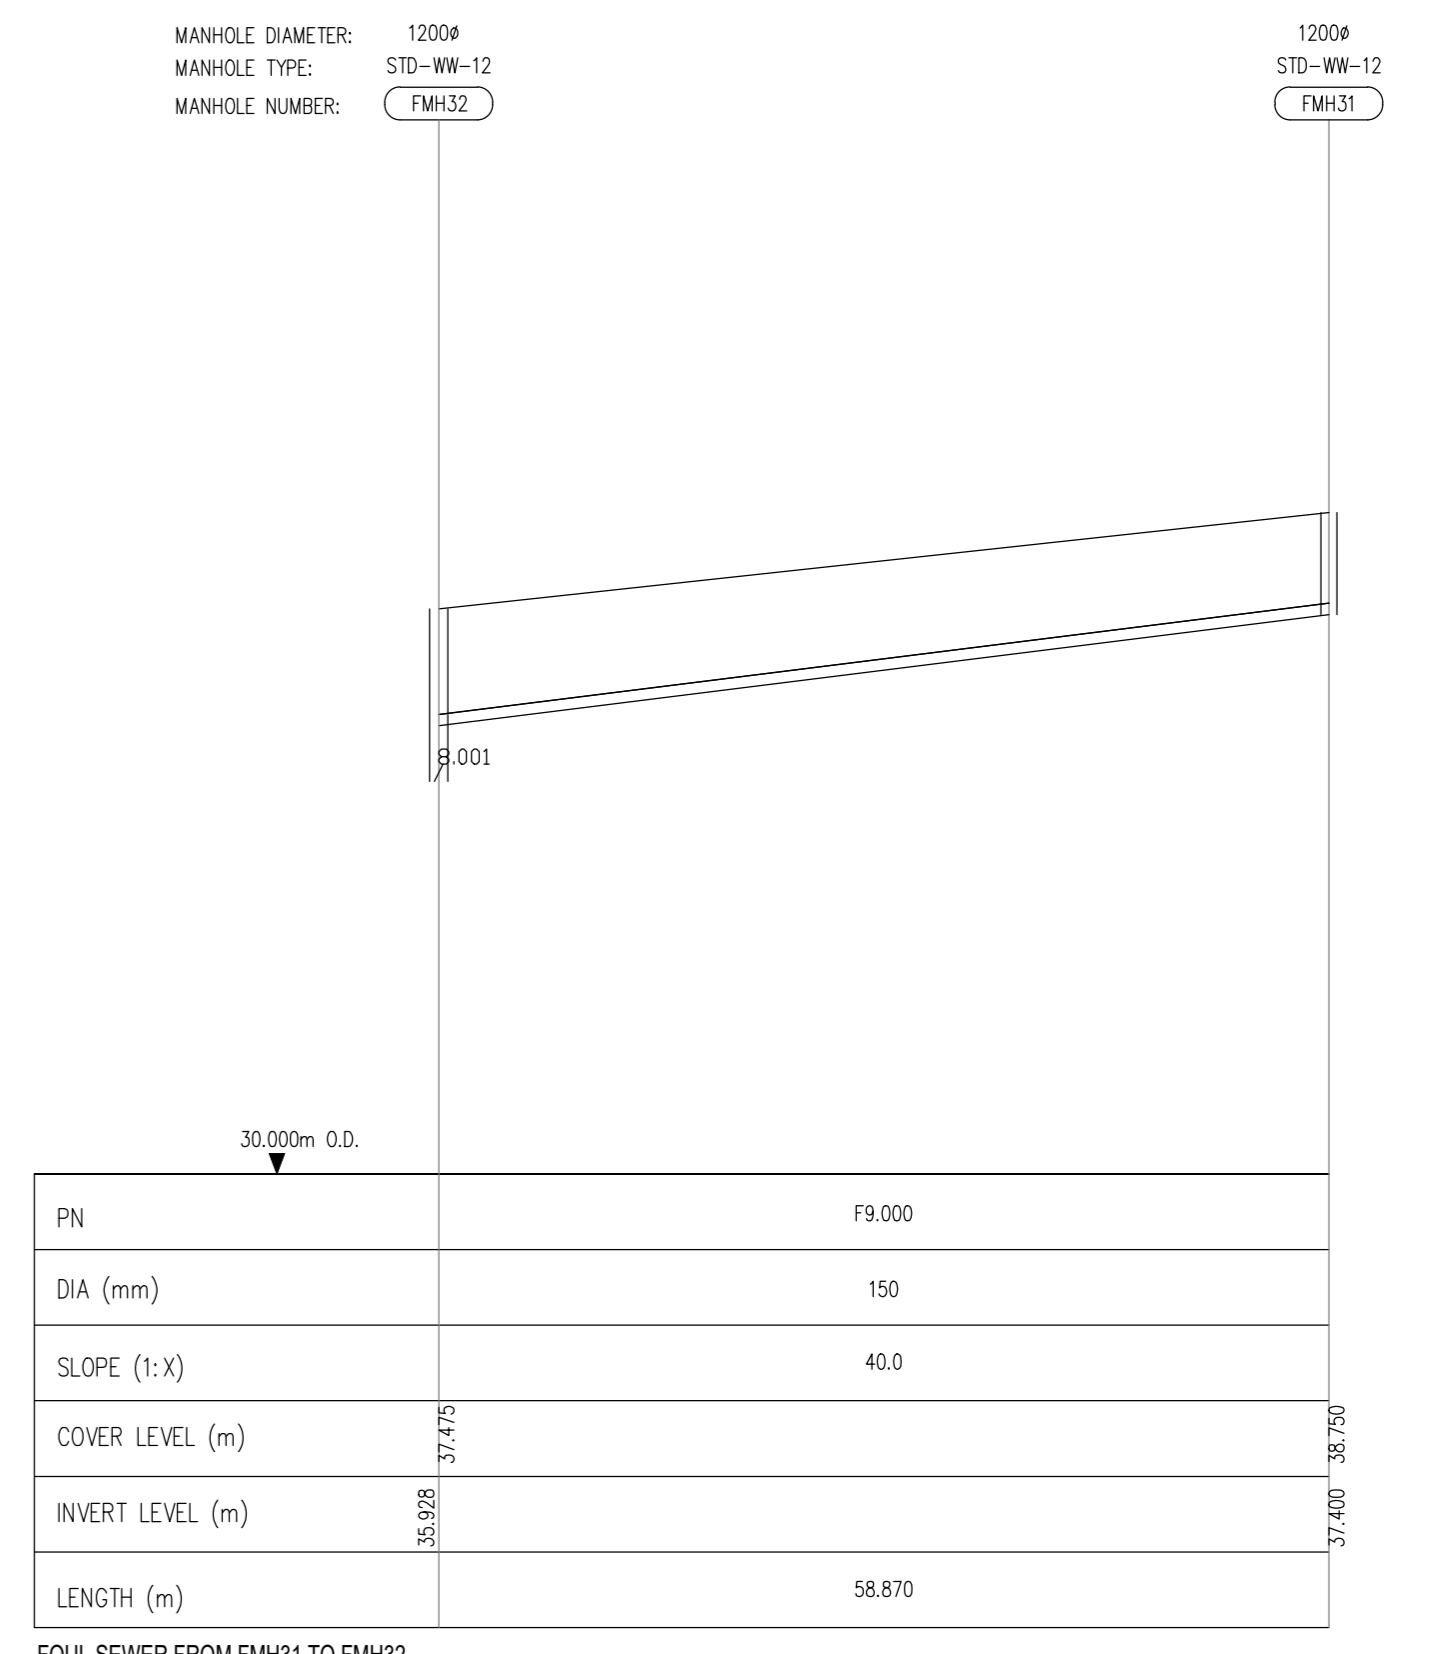

FOUL SEWER FROM FMH32 TO FMH31
HORIZONTAL SCALE 1:500
VERTICAL SCALE 1:100

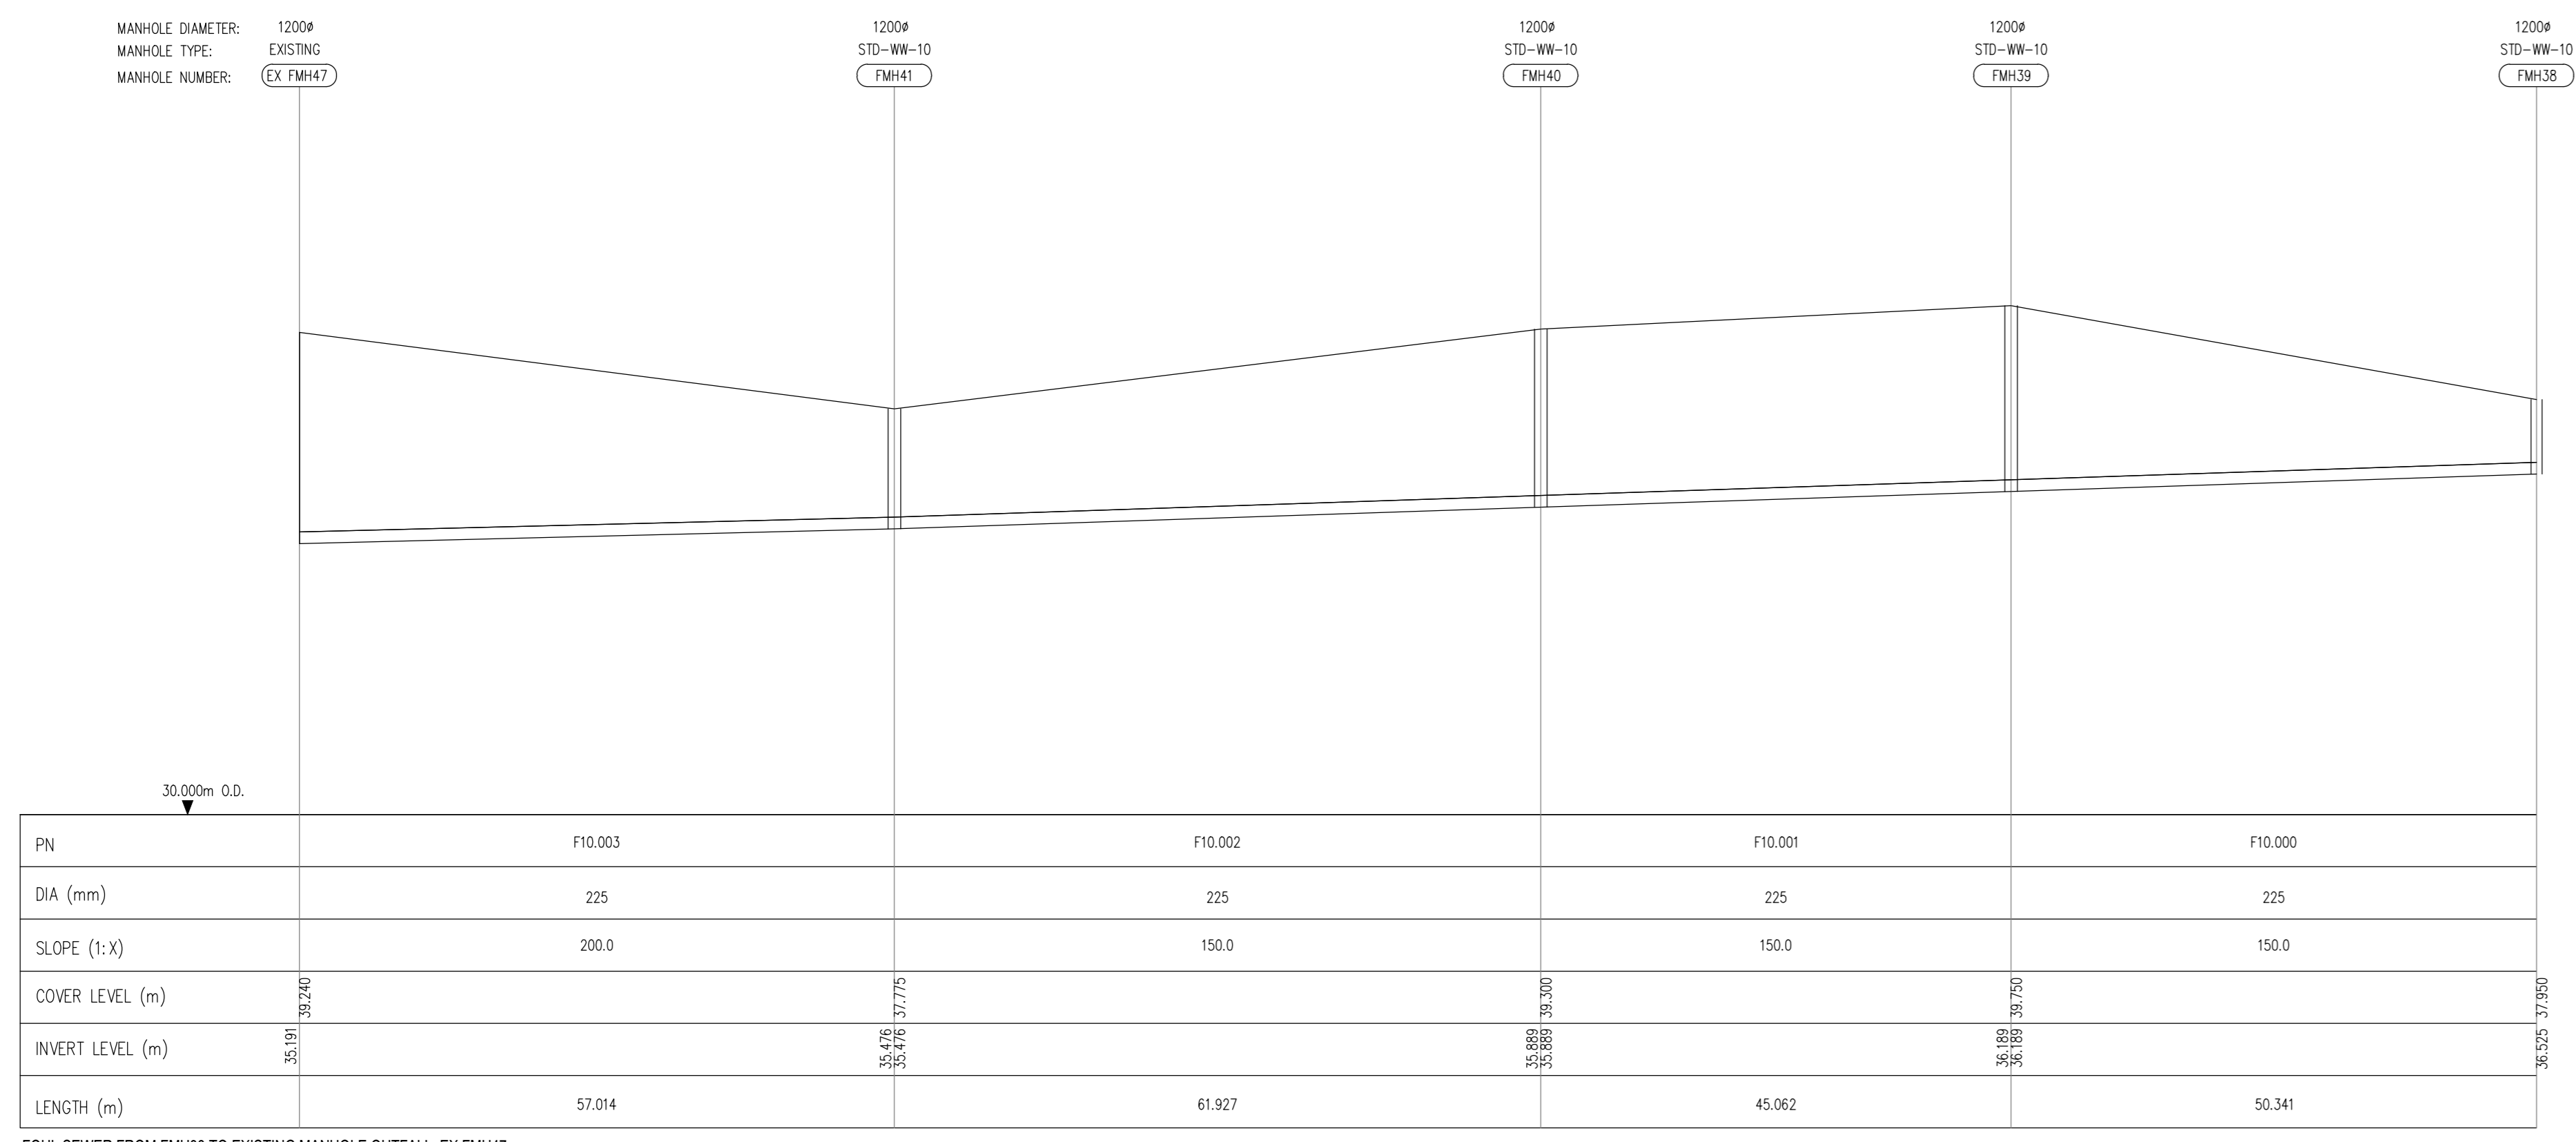

FOUL SEWER FROM FMH38 TO EXISTING MANHOLE OUTFALL EX FMH47
HORIZONTAL SCALE 1:500
VERTICAL SCALE 1:100

PLANNING DRAWING.
NOT FOR CONSTRUCTION.
ALL LEVELS GIVEN ARE
RELATIVE TO ORDANCE DATUM.
THIS DRAWING HAS BEEN ISSUED FOR INFORMATION
PURPOSES ONLY AND MUST NOT BE USED
FOR CONSTRUCTION UNDER ANY CIRCUMSTANCES

- NOTES**
- For setting out refer to Architect's drawings.
 - This drawing to be read in conjunction with all other Architectural and Engineering drawings and all other relevant drawings and Specifications.
 - DO NOT SCALE THIS DRAWING. Use figures dimensions only.
 - No part of this document may be reproduced or transmitted in any form or stored in any retrieval system of any nature without the written permission as copyright holder except as agreed for use on the project for which the document was originally issued.
 - Ordnance Survey Ireland Licence Number EN 0074022

Rev No	Date	REVISION NOTE	Des By	Check By
P1	09.10.2021	DRAFT ISSUE FOR PLANNING STAGE 2	CS	NB
P2	16.11.2021	FOUL NETWORK AMENDED IN RESPONSE TO REVIEW BY IRISH WATER FOR STATEMENT OF DESIGN ACCEPTANCE	CS	NB

Client	THE ARDEE PARTNERSHIP BRIDGEGATE SHD, ARDEE, CO. LOUTH
Title	FOUL LONGITUDINAL SECTIONS SHEET 2 OF 2
Dep No	ARDEE-CSC-00-XX-DR-C-1022
Date	August 2020
Drawn by	CS
Checked by	HS
Approved by	NB
Scale	AS SHOWN @ A1
Revision	P2

CS Consulting Group
DUBLIN | LONDON | LIMERICK

Head Office
19-21 Dame Street, Dublin 2.
T: +353 (0)1 5480863 F: +353 (0)1 9011355
e: info@csconsulting.ie
w: www.csconsulting.ie

Quality ISO 9001:2008
Environment ISO 14001:2004
Health & Safety OHSAS 18001:2007

Job No: R08