



Rear boundary wall where dwelling houses back onto one another

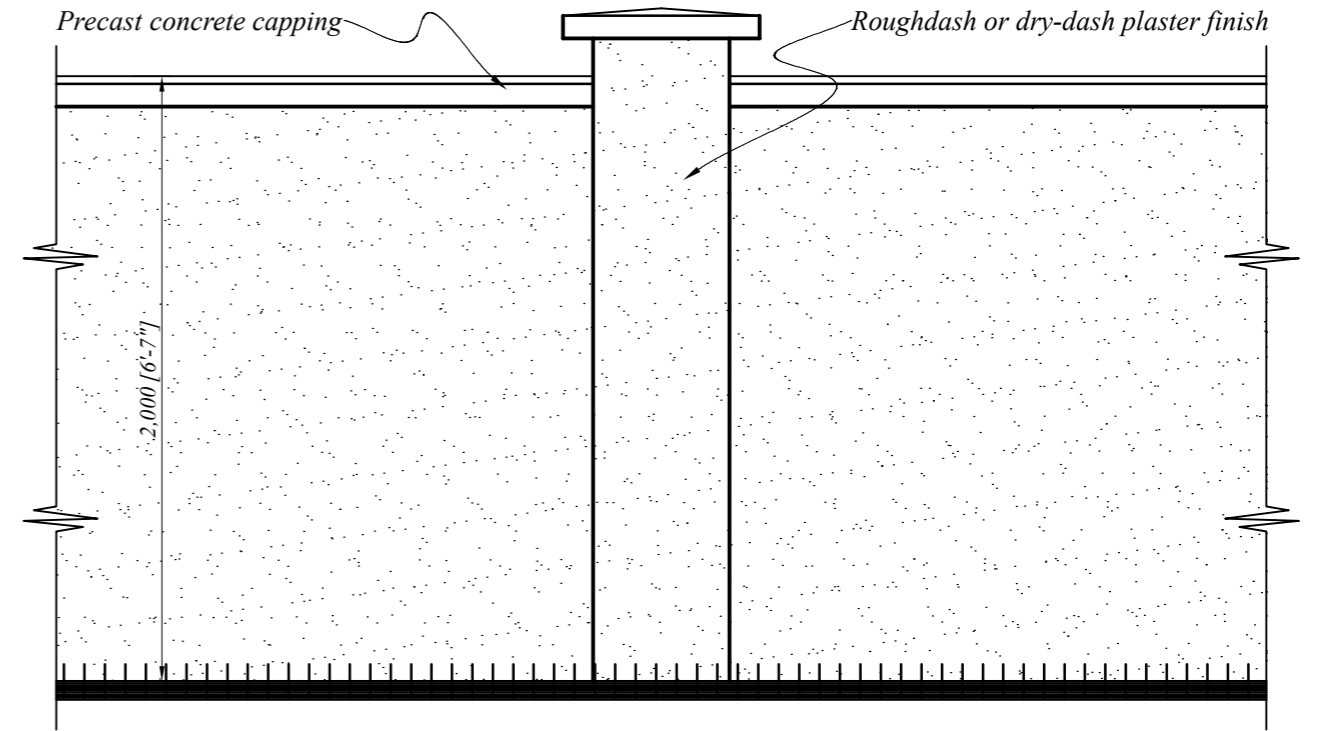

External face of boundary walls which face onto public open space or roadway

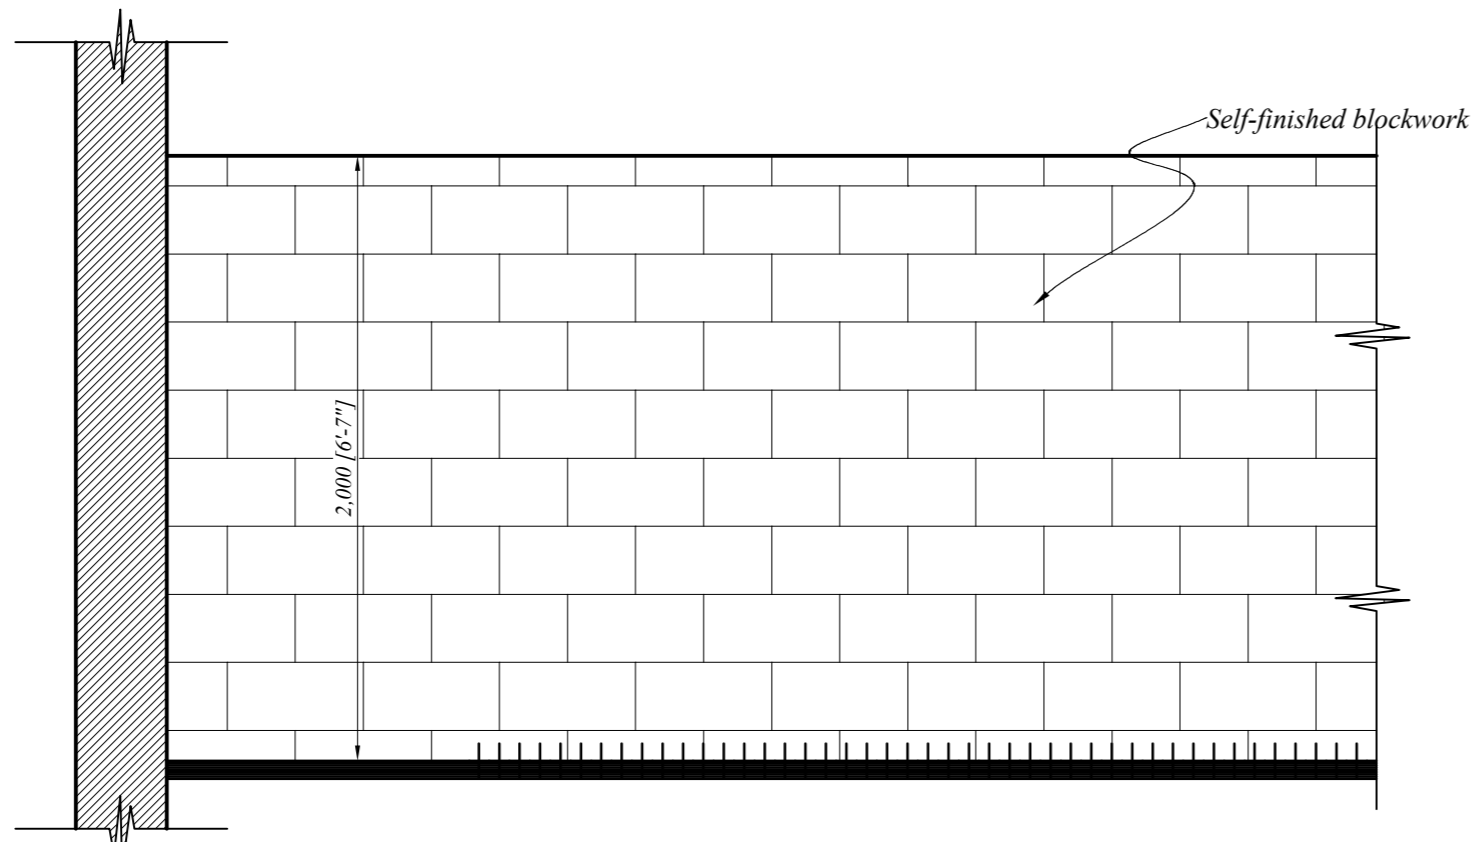

Divisional wall between houses

Project	Proposed residential development at Ballykeeffe, Raheen, Limerick. For: DW Raheen Developments Ltd.	
Title	Boundary Wall Details	
Scale	1:25 @ A3	Date December 2021
Stage	Planning	Drg No. 1704-10-133