


Contiguous Elevation at Entrance to Site
Scale 1:200

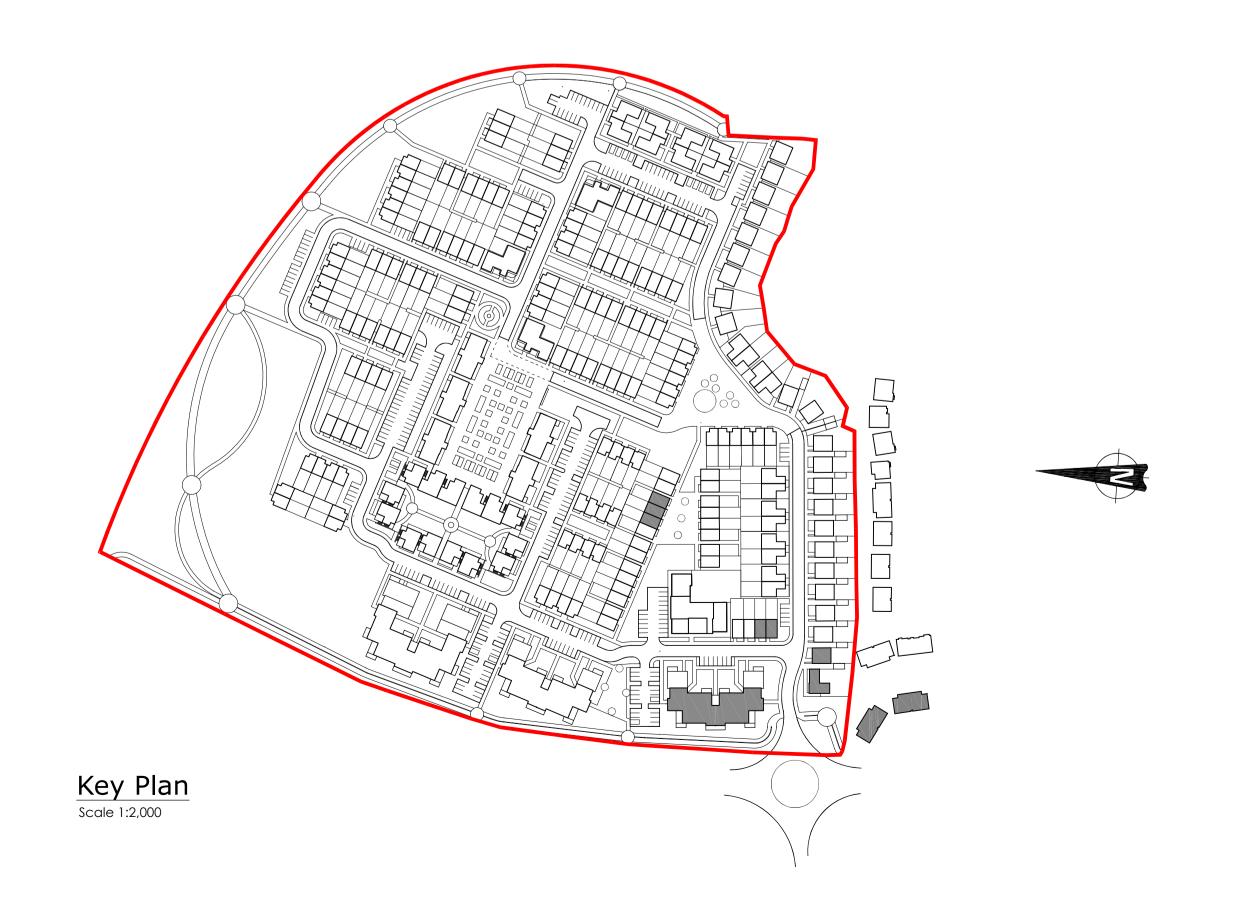

	1			1
Revisior	n Description			Date
RIAI	Practice Member 2020	GLEESON MCSWEENEY		
roject	Ballykeeffe, Rahe	tial development at en, Limerick. Developments Ltd.	Stage Planning	HHTEC
itle	Contiguous Eleva	guous Elevation at Entrance to Site		
cale	As Indicated@A1	Date December 2021	Drg No.	\mathcal{O}
rawn	M.M.	Rev	1704-10-135	A R
		T 061 412277 E	99 O'Connell St., Limerick info@gleesonmcsweeney.ie	'