


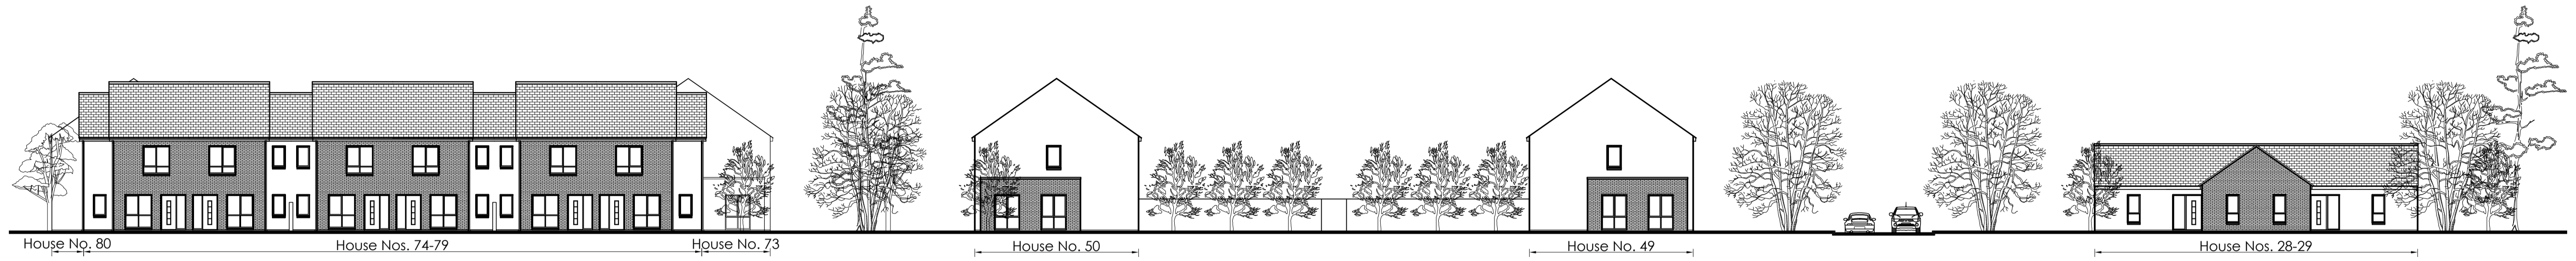


■ Contiguous Elevation No. 1




■ Contiguous Elevation No. 2




■ Contiguous Elevation No. 3

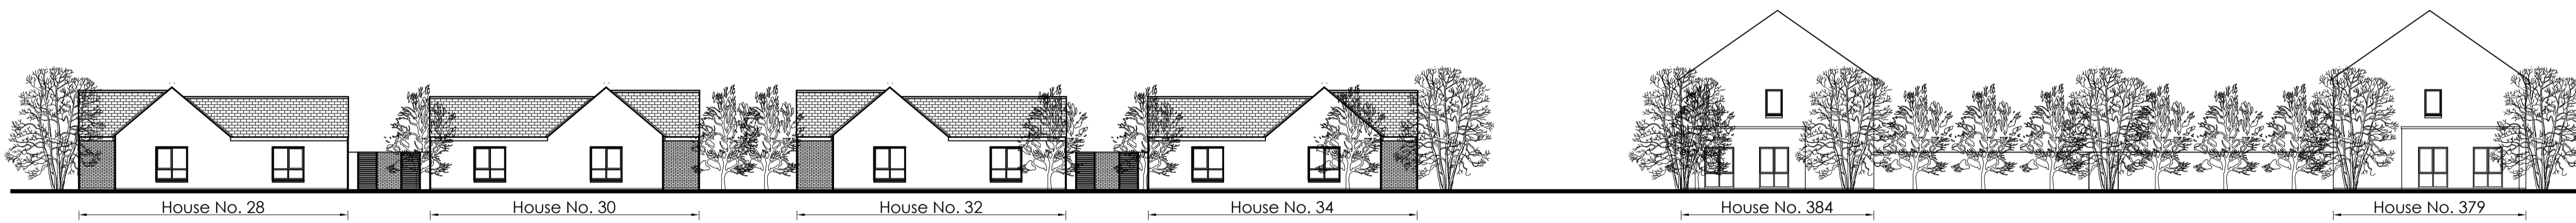

■ Contiguous Elevation No. 4

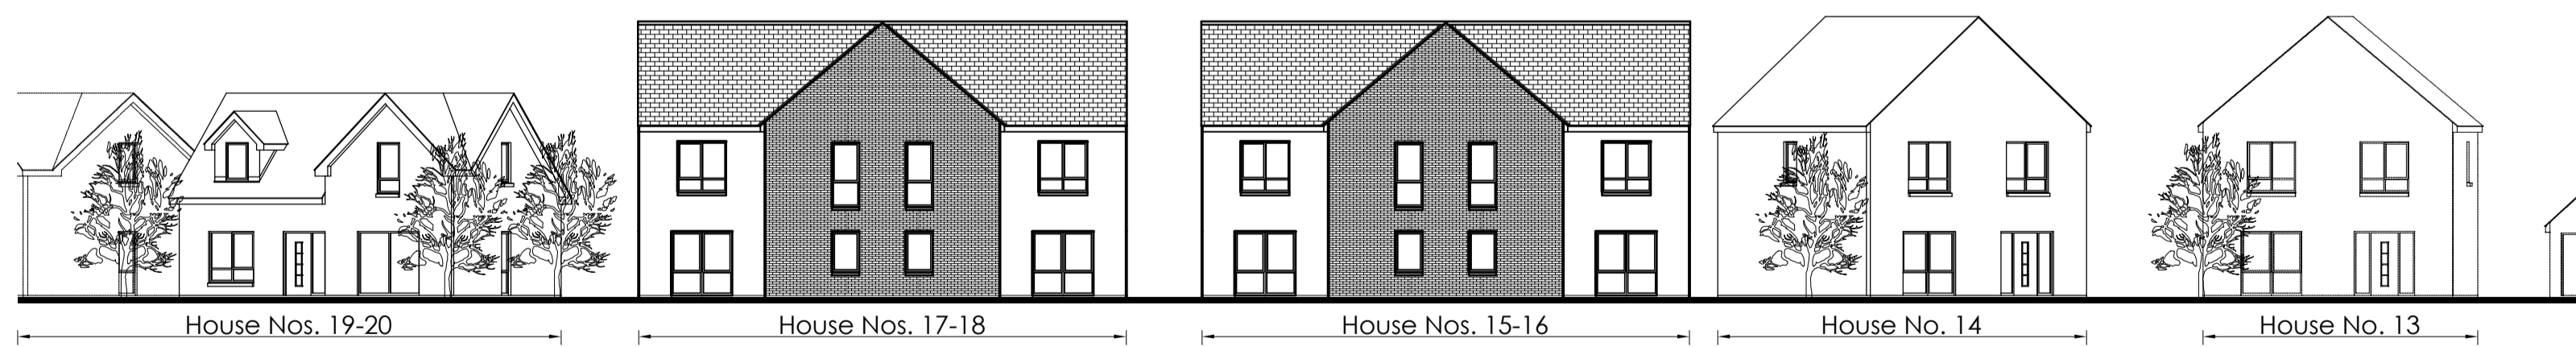

■ Contiguous Elevation No. 5

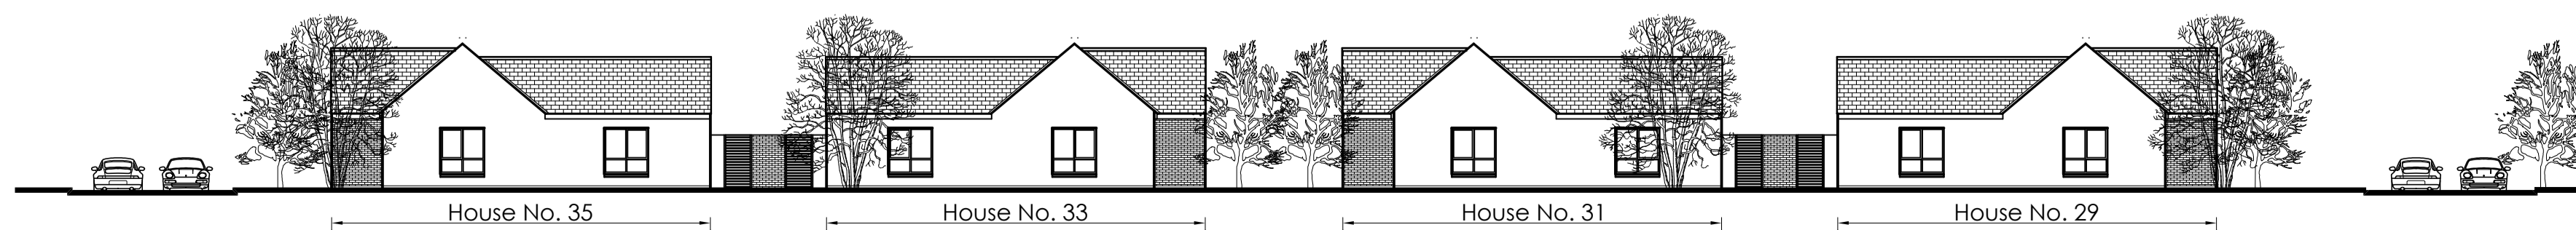

■ Contiguous Elevation No. 6



Revision	Description	Date
1	Practice Exercise 2021	
GLEESON MCSWEENEY Project: Proposed residential development at Ballykeeffe, Raheen, Limerick. For: DW Raheen Developments Ltd.		Stage: Planning
Title: Contiguous Elevations		Sheet 1 of 6
Scale: 1:200 @ A1	Date: December 2021	Dwg No. 1704-10-136
Drawn: M.M.	Rev:	
99 O'Connell St., Limerick T 061 412277 E info@gleesonmcsweeney.ie		ARCHITECTS