




■ Contiguous Elevation No. 7



■ Contiguous Elevation No. 8A




■ Contiguous Elevation No. 8B

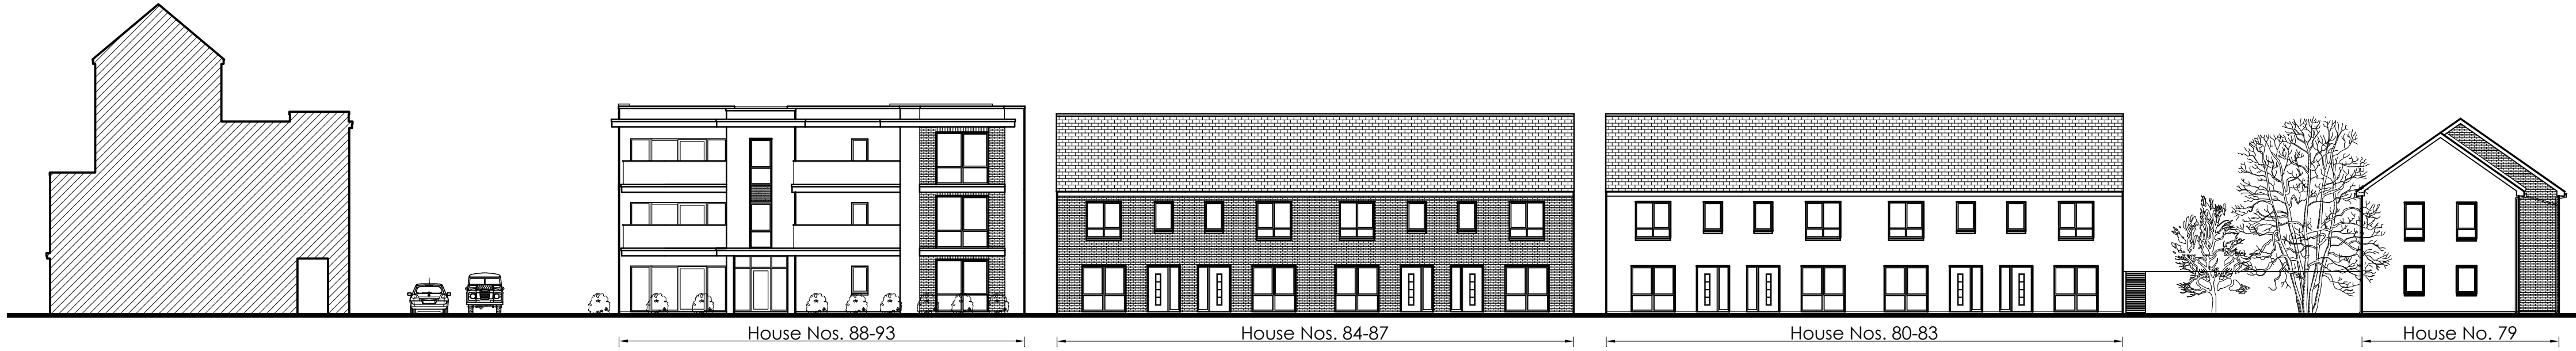

■ Contiguous Elevation No. 9



■ Contiguous Elevation No. 10

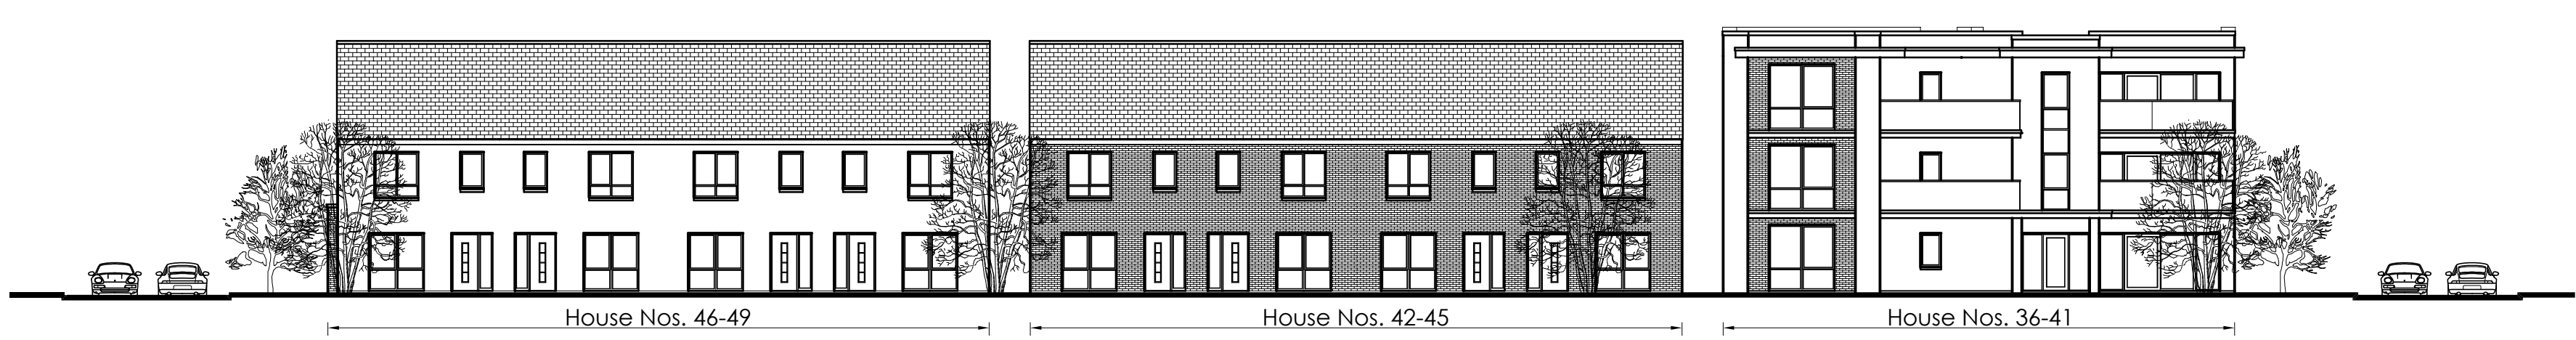

■ Contiguous Elevation No. 11



Key Plan

Revision	Description	Date
RIA1 Practice Member 2021 GLEESON MCSWEENEY		
Project	Proposed residential development at Ballykeeffe, Raheen, Limerick. For: DW Raheen Developments Ltd.	Stage Planning
Title	Contiguous Elevations	Sheet 2 of 6
Scale	1:200 @ A1	Date December 2021
Drawn	M.M.	Rev 1704-10-137
		99 O'Connell St., Limerick T 061 412277 E info@gleesonmcsweeney.ie

ARCHITECTS