




Contiguous Elevation No. 12



Contiguous Elevation No. 13


Contiguous Elevation No. 14

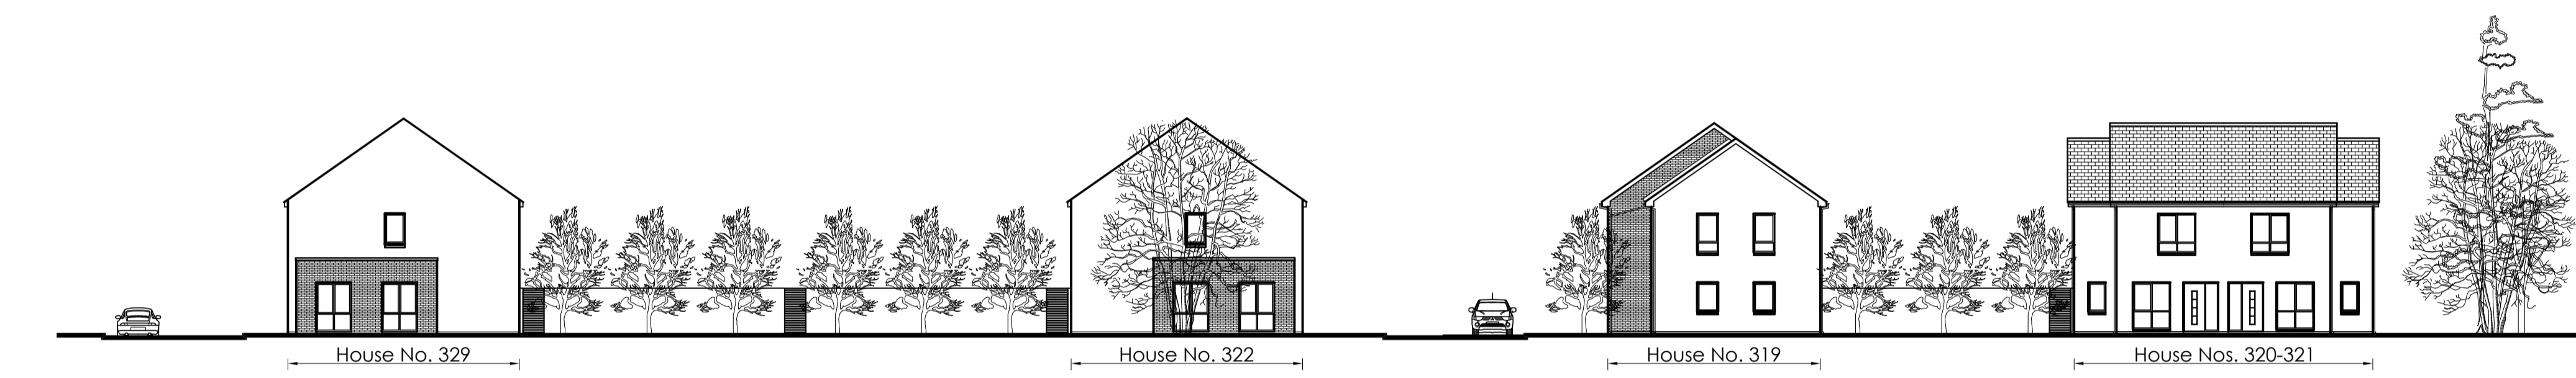

Contiguous Elevation No. 15



Contiguous Elevation No. 16

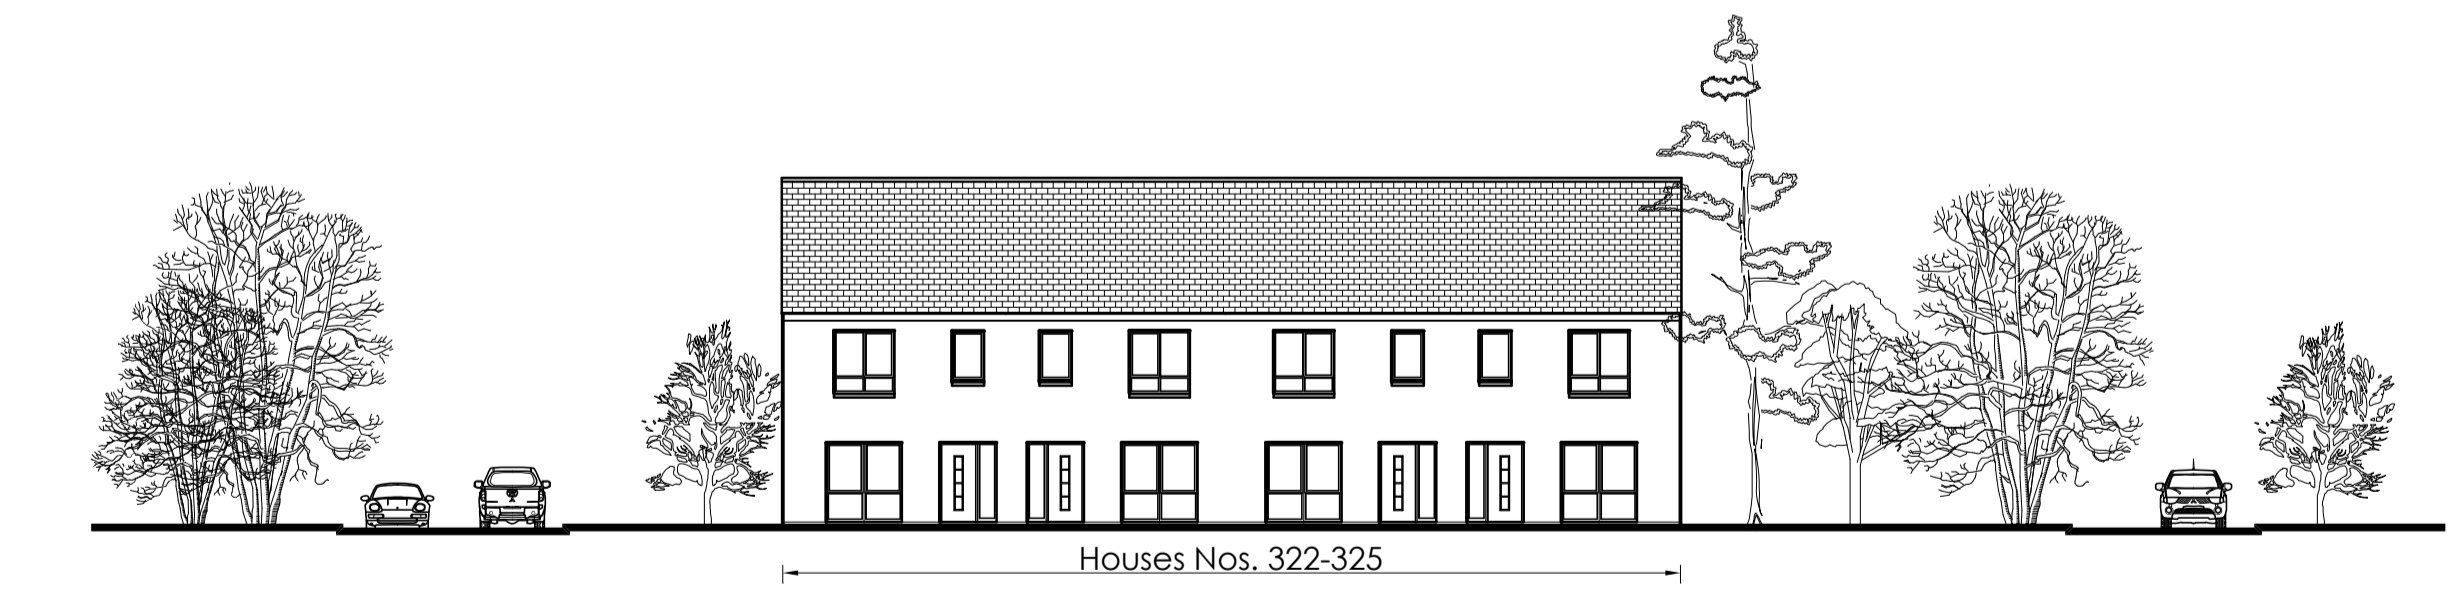

Contiguous Elevation No. 17



Contiguous Elevation No. 18



Key Plan

Revision	Description	Date
1	Proposed residential development at Ballykeeffe, Raheen, Limerick. For: DW Raheen Developments Ltd.	December 2021
<b>GLEESON MCSWEENEY</b> Architects		Stage <b>Planning</b>
Title Contiguous Elevations		Sheet 3 of 6 Drg No. <b>1704-10-138</b>
Scale	1:200 @ A1	Date
Drawn	M.M.	Rev
99 O'Connell St., Limerick T 061 412277 E info@gleesonmcsweeney.ie		ARCHITECTS