


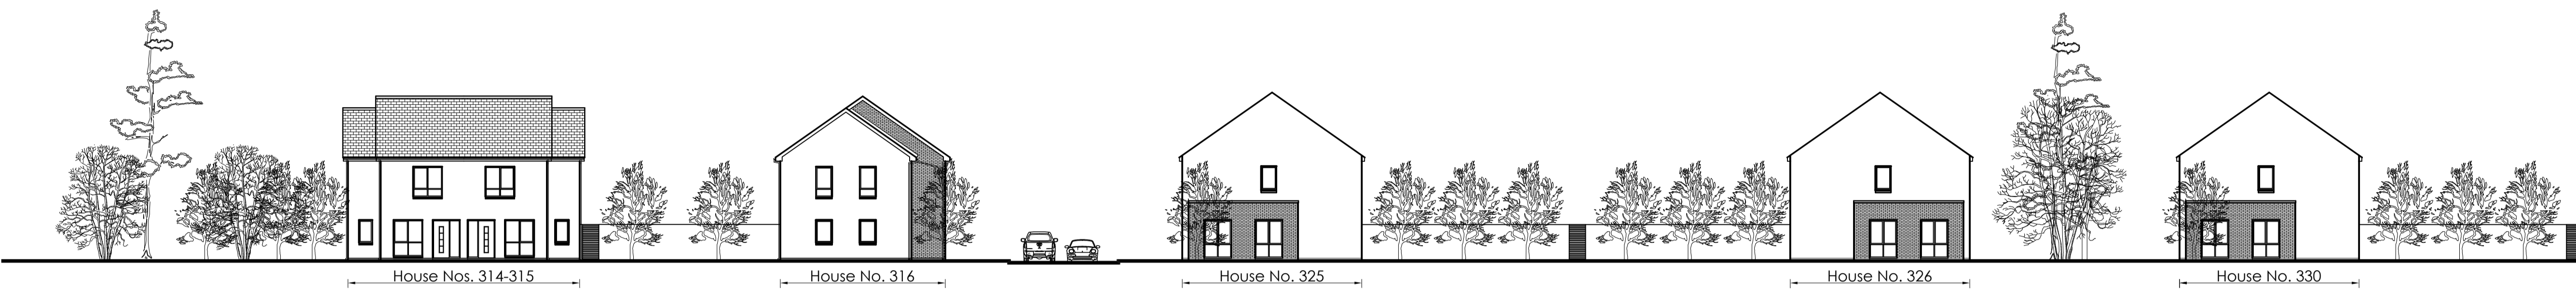

■ Contiguous Elevation No. 19



■ Contiguous Elevation No. 20



■ Contiguous Elevation No. 21



■ Contiguous Elevation No. 22A



■ Contiguous Elevation No. 22B



■ Contiguous Elevation No. 23



Revision	Description	Date
1	Practice Member	2021
<b>GLEESON MCSWEENEY</b>		<b>ARCHITECTS</b>
Project	Proposed residential development at Ballykeeffe, Raheen, Limerick. For: DW Raheen Developments Ltd.	Stage Planning
Title	Contiguous Elevations	Sheet 4 of 6
Scale	1:200 @ A1	Date December 2021
Drawn	M.M.	Rev 1704-10-139
		99 O'Connell St., Limerick
		T 061 412277 E info@gleesonmcsweeney.ie