




■ Contiguous Elevation No. 24

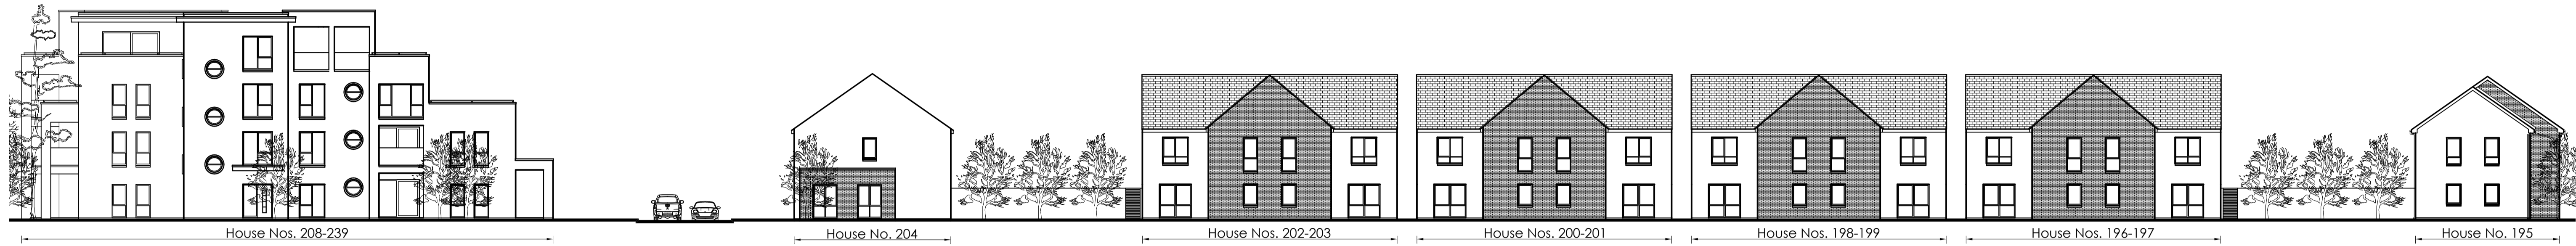


■ Contiguous Elevation No. 25

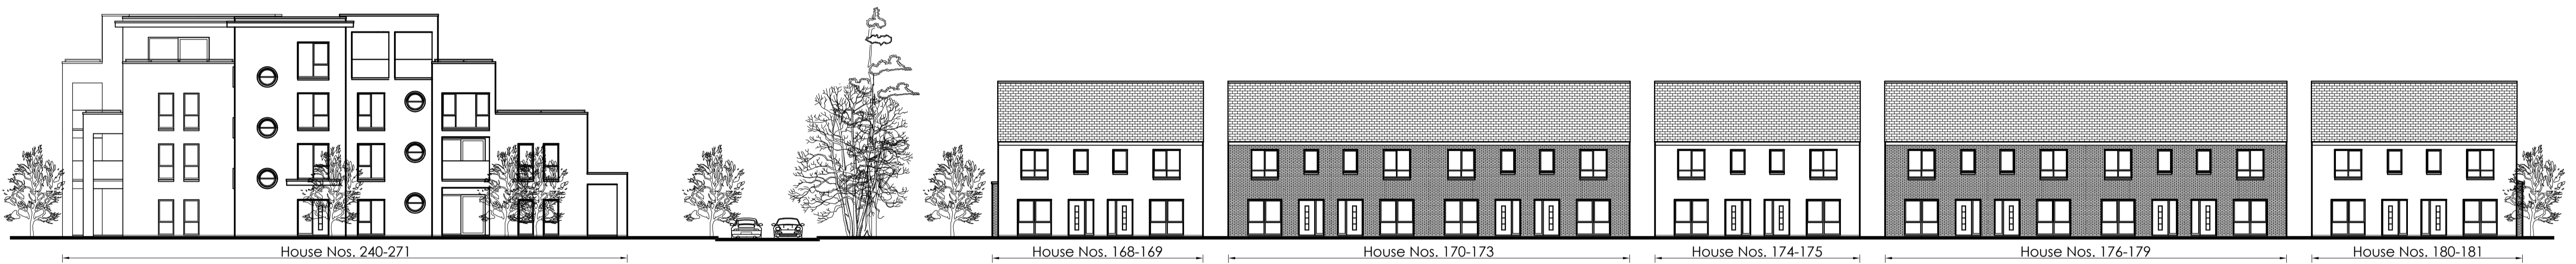

■ Contiguous Elevation No. 26

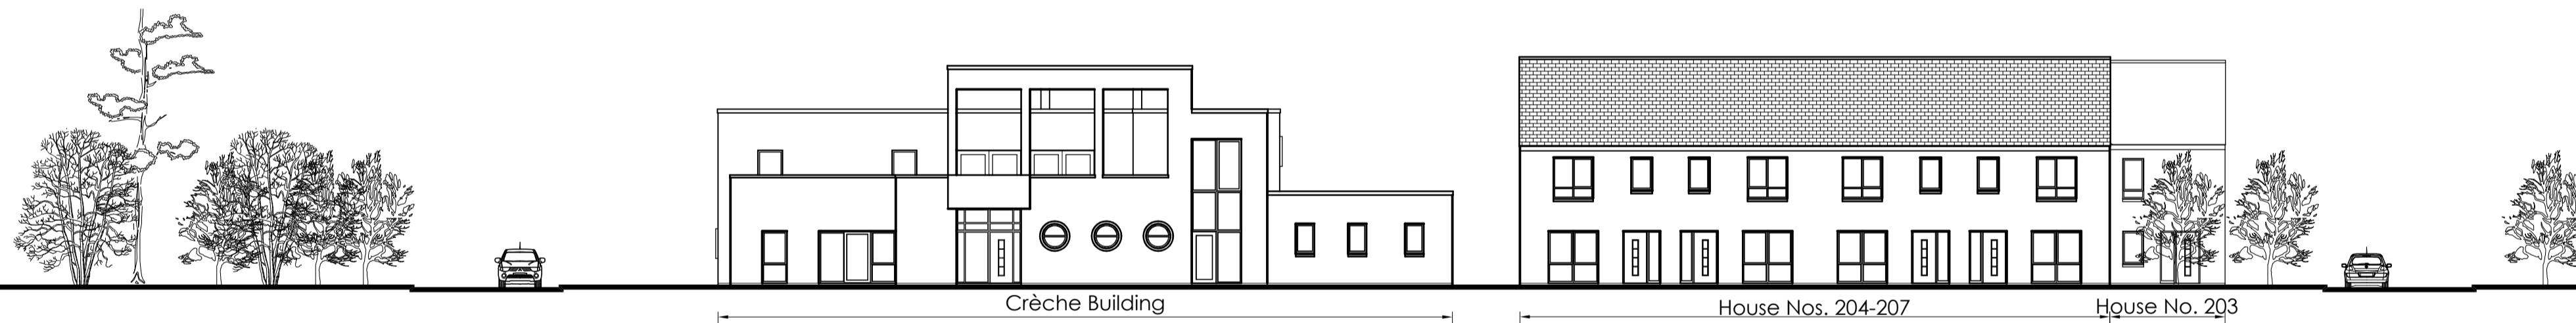

■ Contiguous Elevation No. 27

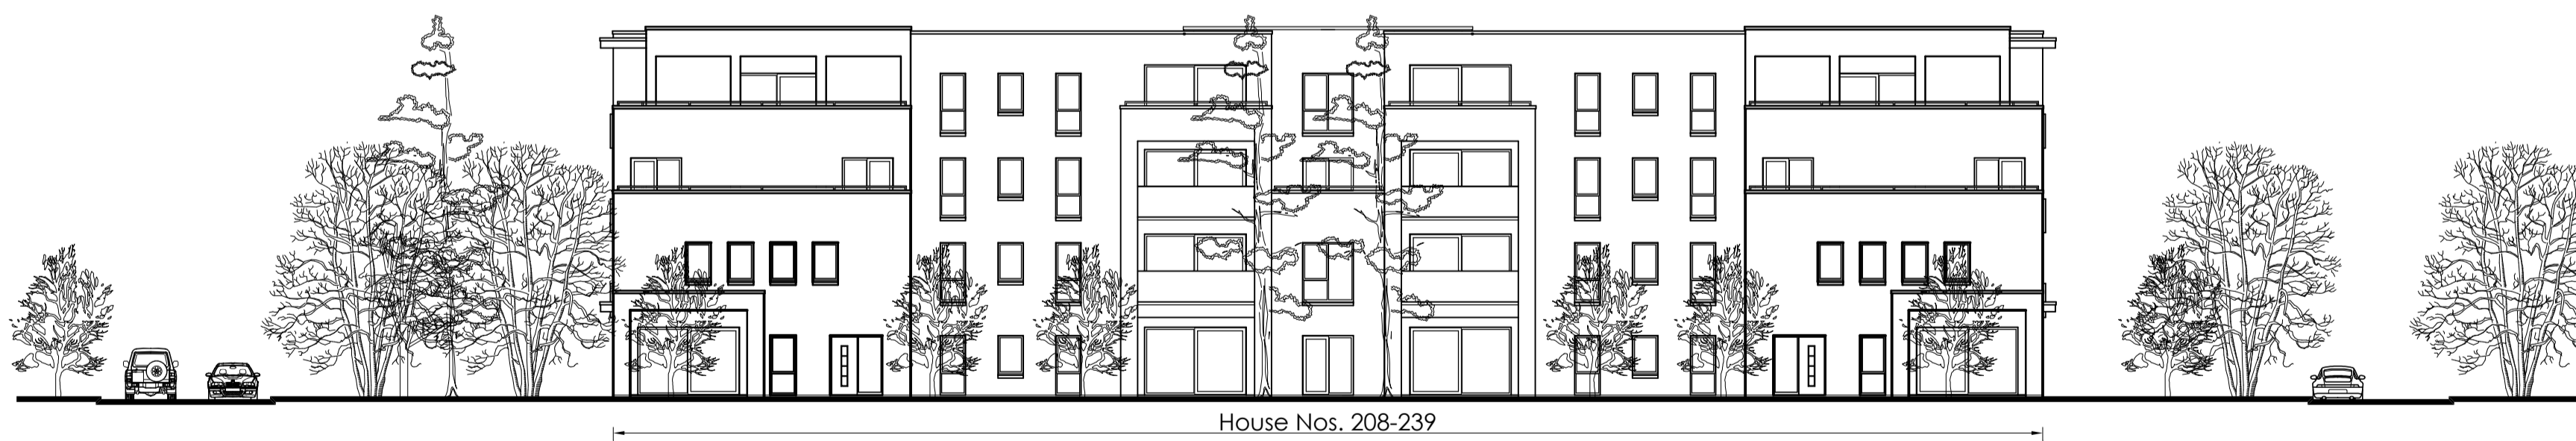

■ Contiguous Elevation No. 25



■ Contiguous Elevation No. 29



Key Plan

| Revision | Description | Date |
|--------------------------|---|---|
| RIA1 | Practice Member 2021 | |
| GLEESON MCSWEENEY | | |
| Project | Proposed residential development at Ballykeeffe, Raheen, Limerick. For: DW Raheen Developments Ltd. | Stage Planning |
| Title | Contiguous Elevations | Sheet 5 of 6 |
| Scale | 1:200 @ A1 | Date December 2021 |
| Drawn | M.M. | Rev Drg No. 1704-10-140 |
| | | 99 O'Connell St., Limerick |
| | | T 061 412277 E info@gleesonmcsweeney.ie |

ARCHITECTS