



■ Contiguous Elevation No. 30

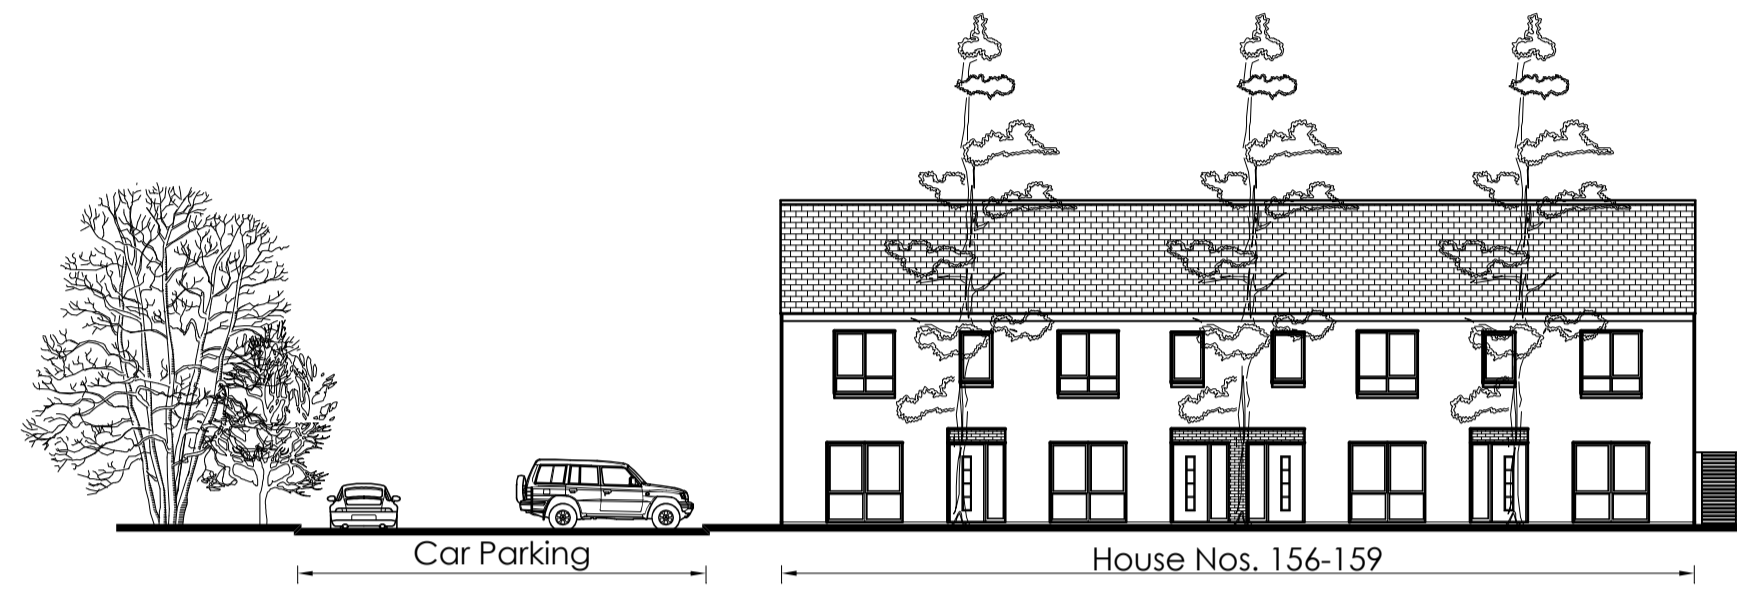

■ Contiguous Elevation No. 31



■ Contiguous Elevation No. 32

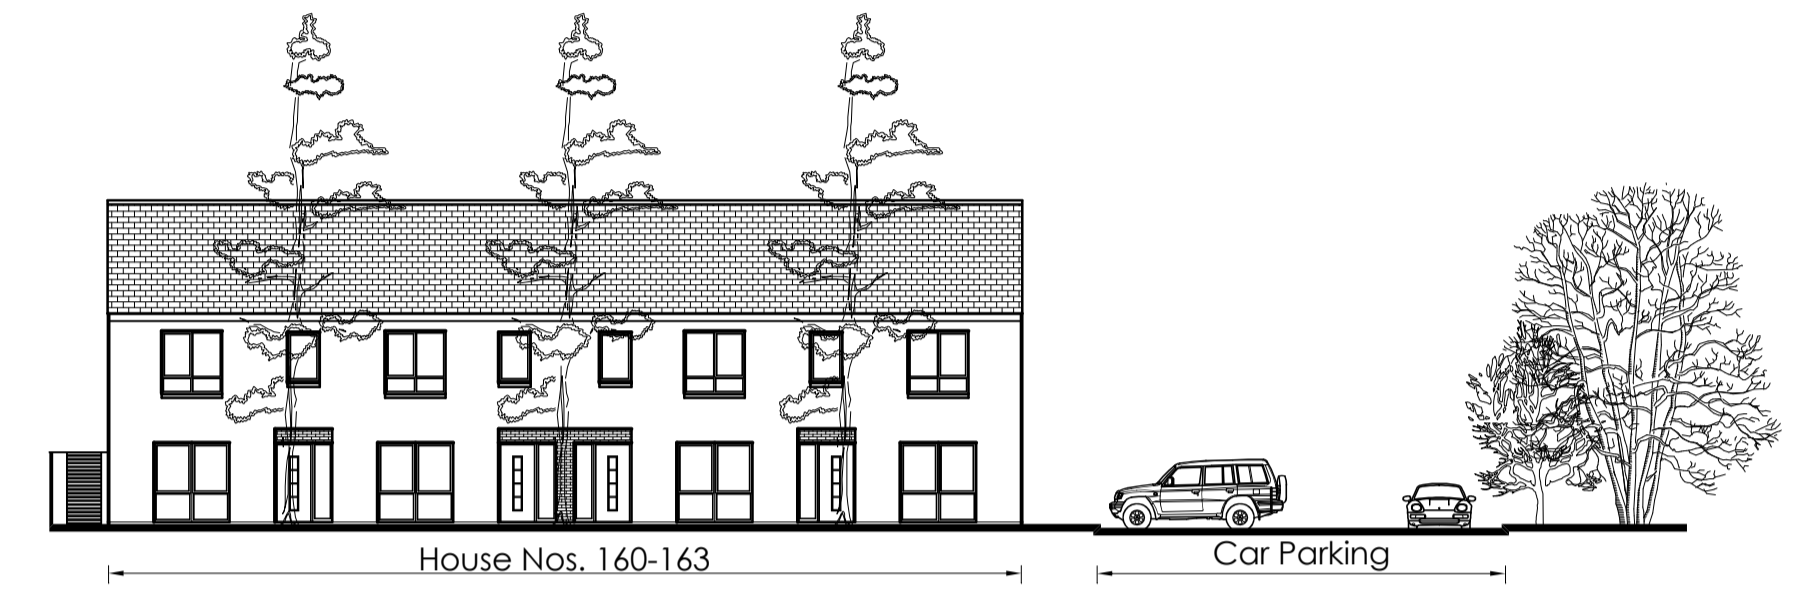

■ Contiguous Elevation No. 33



■ Contiguous Elevation No. 34



■ Contiguous Elevation No. 35



■ Contiguous Elevation No. 36



■ Contiguous Elevation No. 37



Key Plan

Revision	Description	Date
1	Practice Header	2020
GLEESON MCSWEENEY Project: Proposed residential development at Ballykeeffe, Raheen, Limerick. Title: For: DW Raheen Developments Ltd.		Stage: Planning
Contiguous Elevations		Sheet 6 of 6
Scale: 1:200 @ A1	Date: December 2021	Drg No. 1704-10-141
Drawn: M.M.	Rev:	
99 O'Connell St., Limerick T 061 412277 E info@gleesonmcsweeney.ie		

ARCHITECTS