




Section A-A  
Scale 1:500

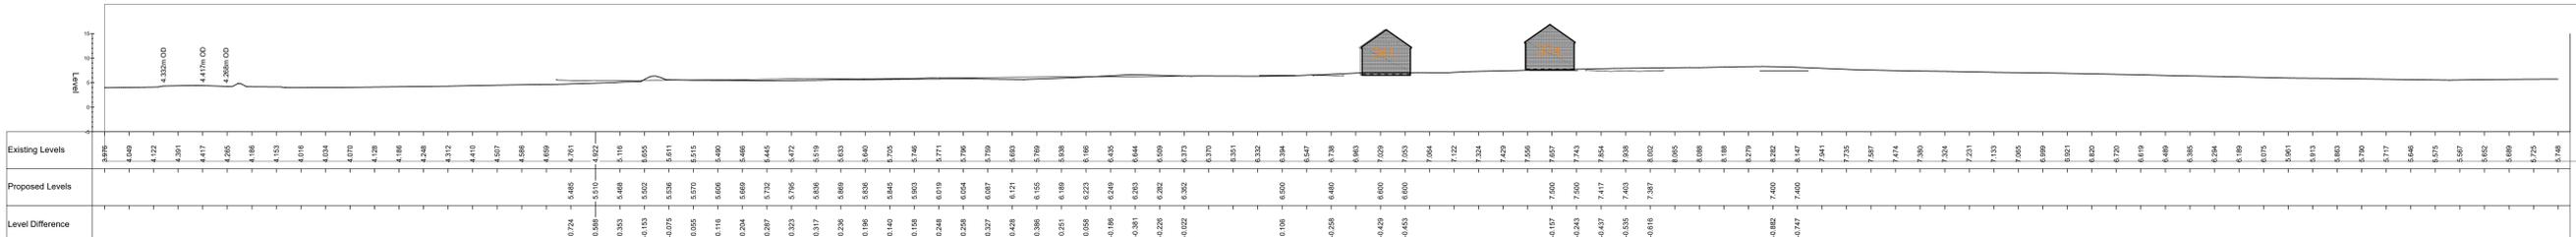

Section B-B  
Scale 1:500

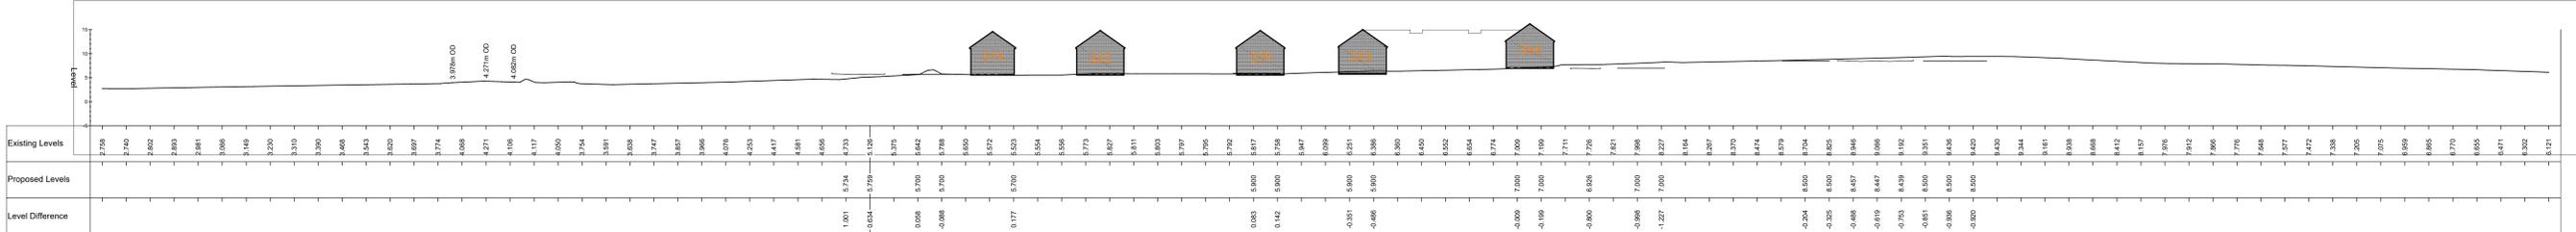

Section C-C  
Scale 1:500

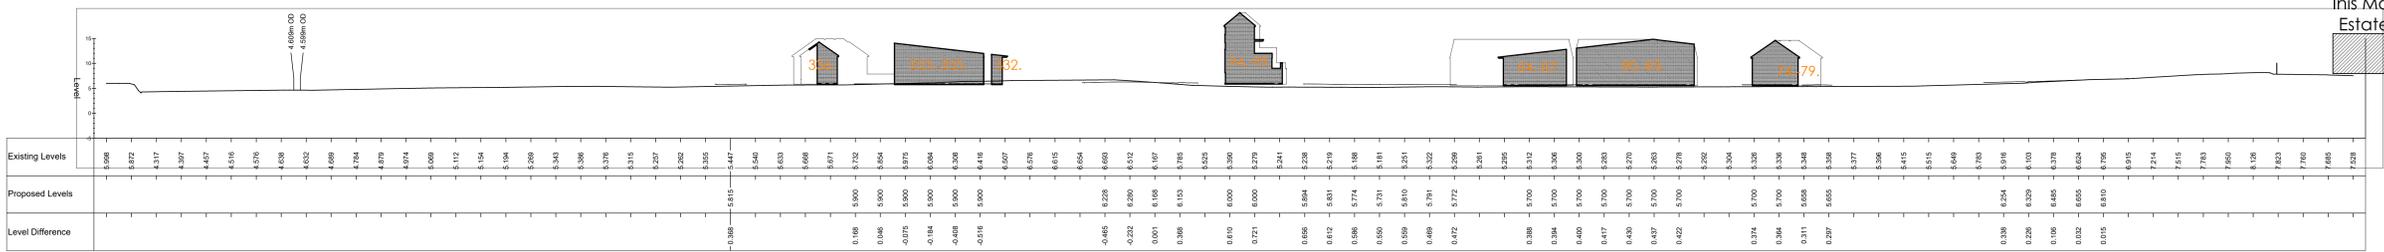

Section D-D  
Scale 1:500



Revision	Description	Date
1	Proposed residential development at Ballykeeffe, Raheen, Limerick. For: DW Raheen Developments Ltd.	December 2021

**GLEESON MCSWEENEY**  
 ARCHITECTS  
 99 O'Connell St., Limerick  
 T 061 412277 E info@gleesonmcsweeney.ie