




EXISTING DASHED YELLOW LINE
EXISTING ROAD EDGE

EXISTING DASHED YELLOW LINE
EXISTING ROAD EDGE

EXISTING DASHED YELLOW LINE
EXISTING ROAD EDGE

EXISTING DASHED YELLOW LINE
EXISTING ROAD EDGE

THIS DRAWING AND ANY DESIGN HEREON IS THE COPYRIGHT OF THE CONSULTANTS AND MUST NOT BE REPRODUCED WITHOUT THEIR WRITTEN CONSENT.
ALL DRAWINGS REMAIN THE PROPERTY OF THE CONSULTANTS. ALL DIMENSIONS TO BE VERIFIED AND CHECKED ON SITE. CONSULTANTS TO BE INFORMED OF ANY DISCREPANCIES BEFORE WORK PROCEEDS.

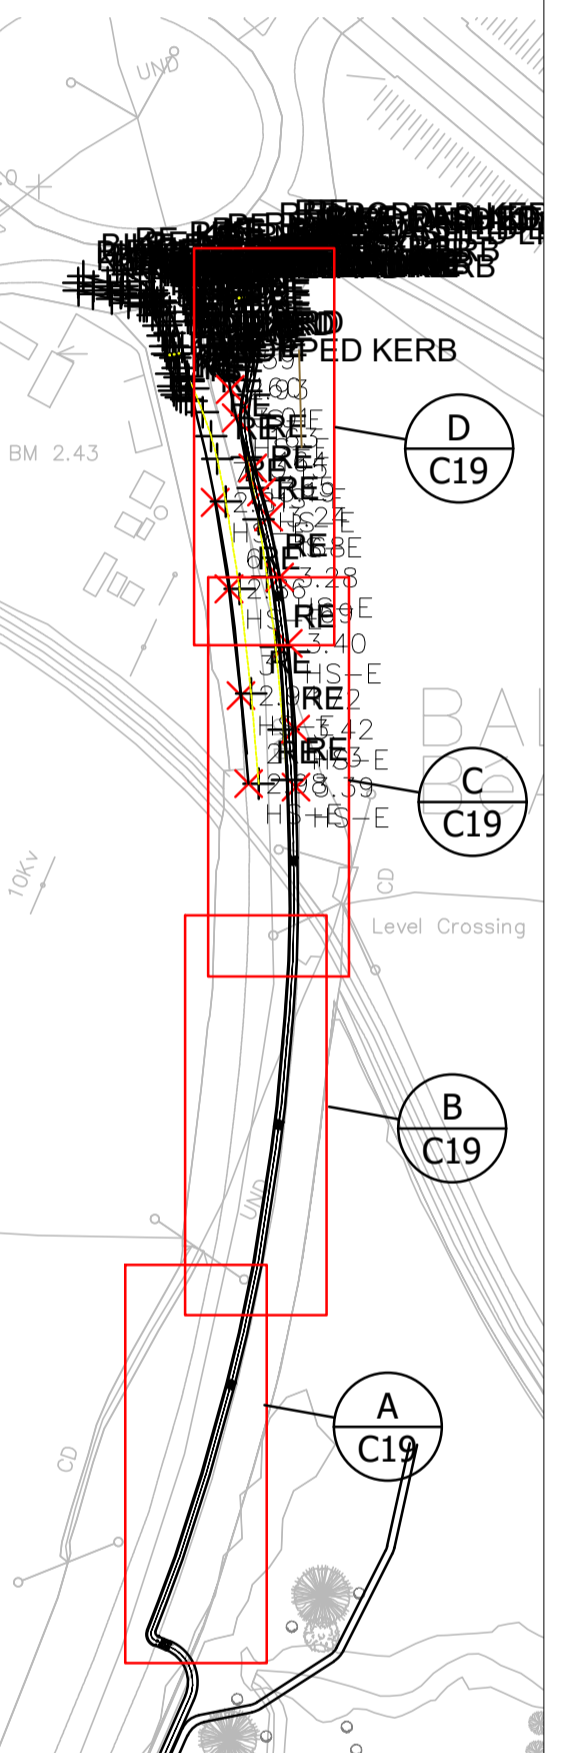

E KEYPLAN
Scale 1:2000


Issue:	INFORMATION		
Project:	HOUSING DEVELOPMENT RAHEEN, LIMERICK		
Client:	LAWLOR BURNS & ASSOCIATES		
Drawing Title:	ROAD MARKINGS & SIGNAGE 2-WAY CYCLE TRACK ALONG R510		
Drawn:	Scale:	Checked:	Date:
CC	1:200	DOM	05.12.19
Hutch O'Malley Consulting Engineers The Railway Station, Attylin, Patrickswell, Co.Limerick E-Mail: admin@hutchomalley.ie Phone: 061-320260			
Project No.	Drawing No.	Revision	
18112	C19	X	

A PLAN: 2-WAY CYCLE TRACK ALONG R510
Scale 1:200

B PLAN: 2-WAY CYCLE TRACK ALONG R510
Scale 1:200

C PLAN: 2-WAY CYCLE TRACK ALONG R510
Scale 1:200

D PLAN: 2-WAY CYCLE TRACK ALONG R510
Scale 1:200

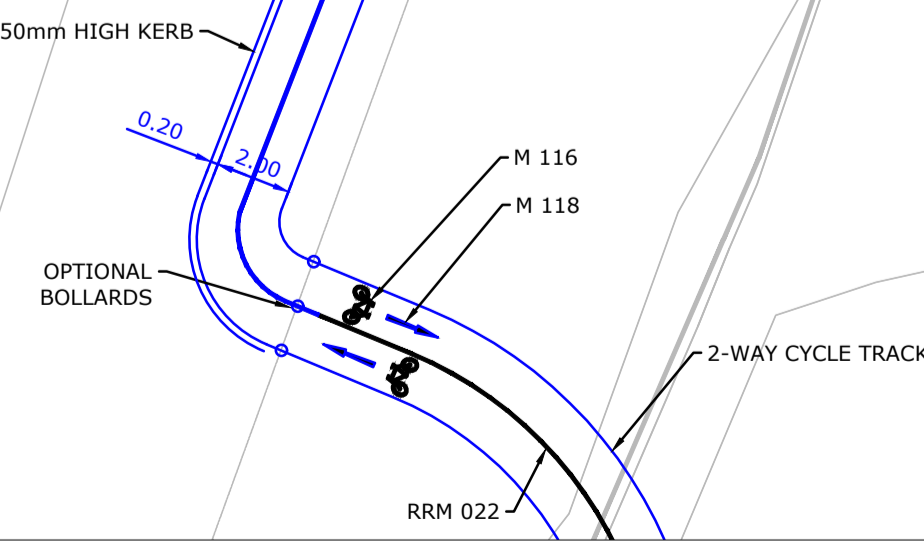

RE
3
2.94
HS-E

RE
172
3.42
HS-E

RE
2
2.98
HS-E

RE
173
3.39
HS-E

RE
7
2.81
HS-E

RE
6
2.86
HS-E

RE
169
3.40
HS-E

