



**PLAN**


**A** TYPICAL DISHED KERB - OFFLINE CROSSING  
Scale 1:25

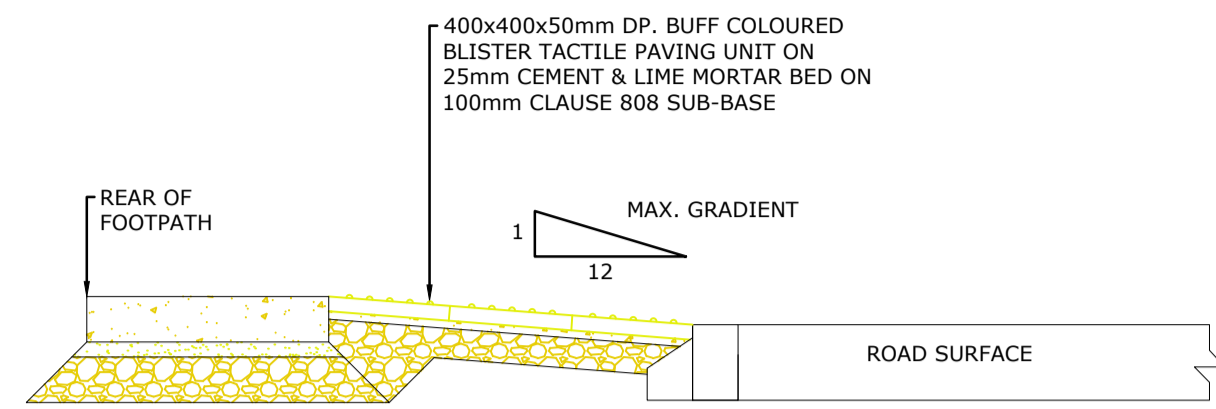


**SECTION A-A**

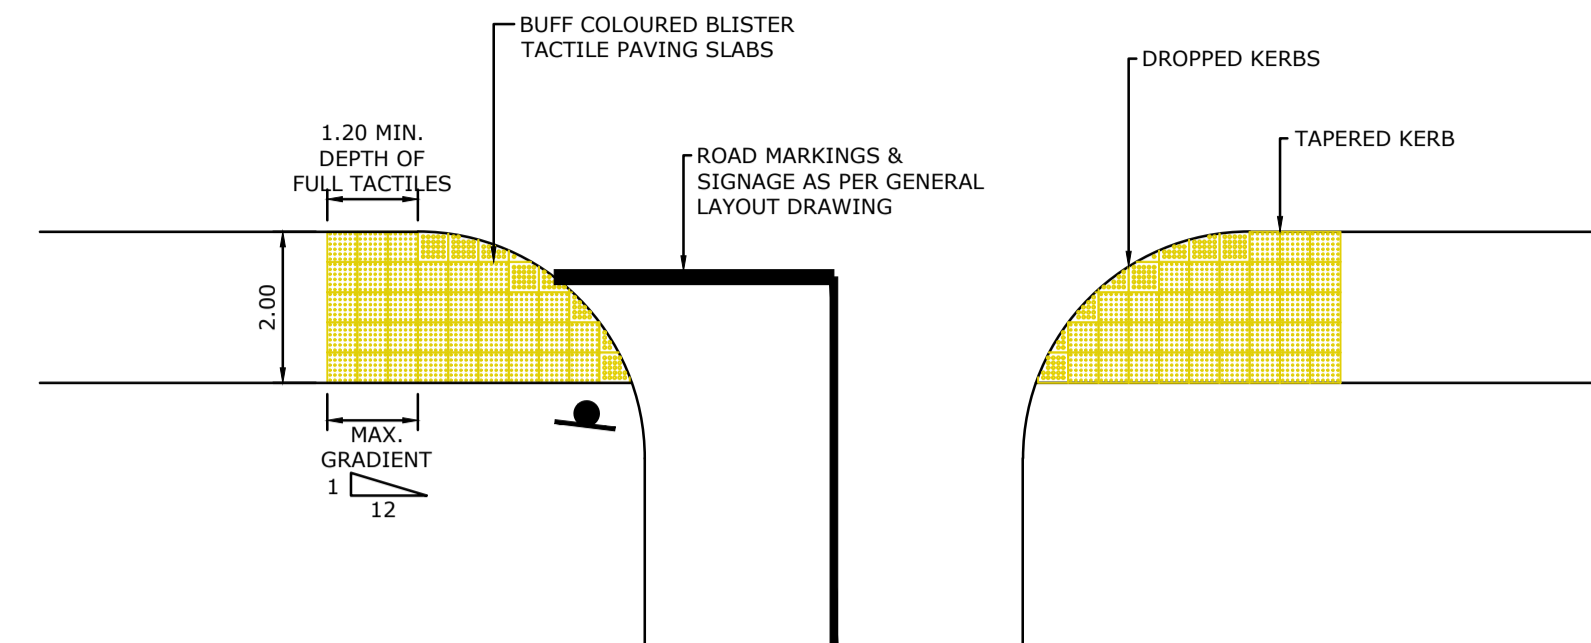


**B** TYPICAL IN-LINE CROSSING AT JUNCTION  
Scale 1:100

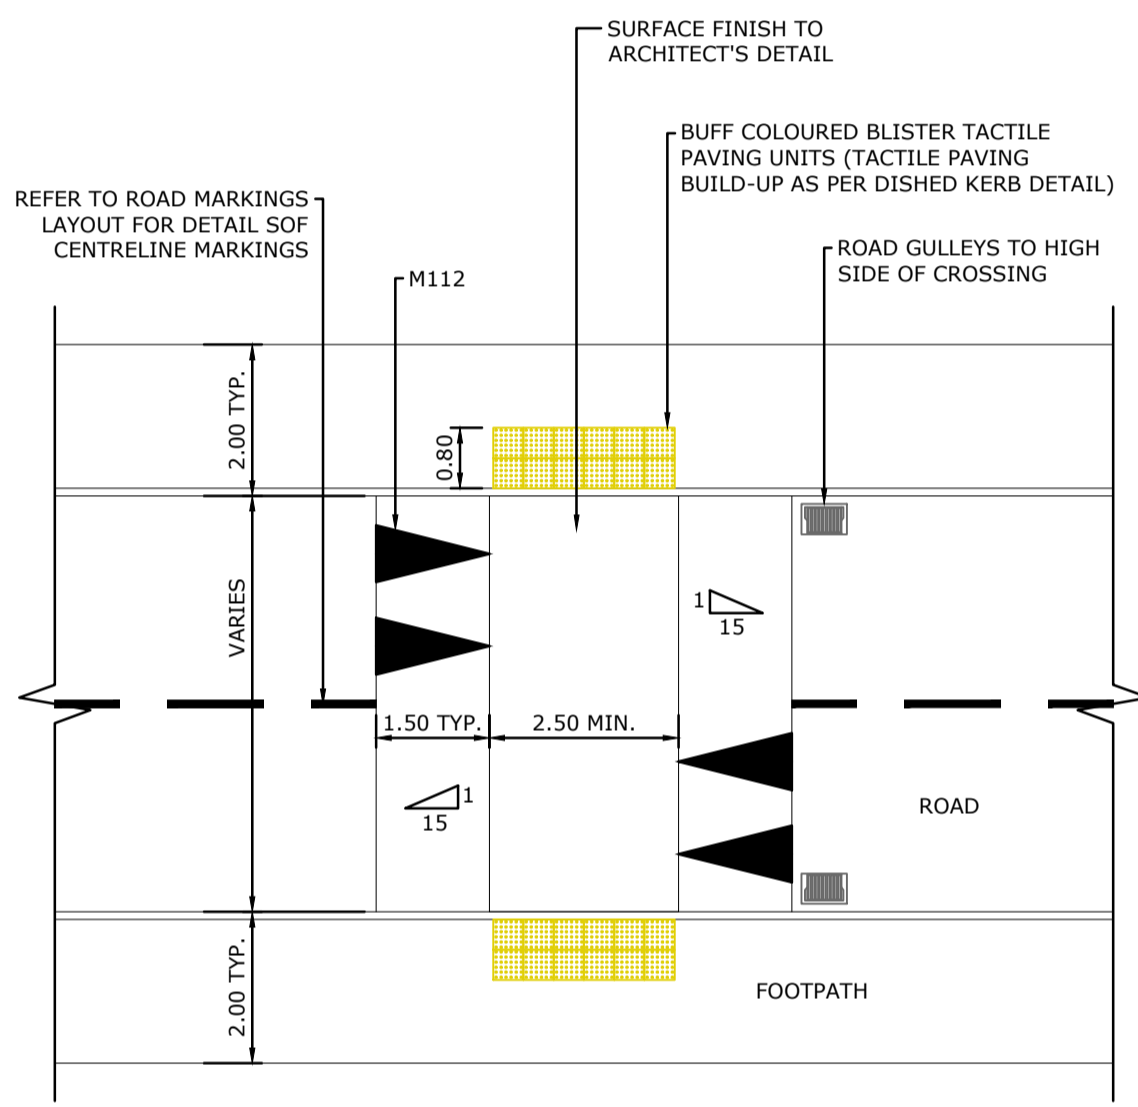


**C** PLAN: RAISED TABLE UNCONTROLLED CROSSING  
Scale 1:100

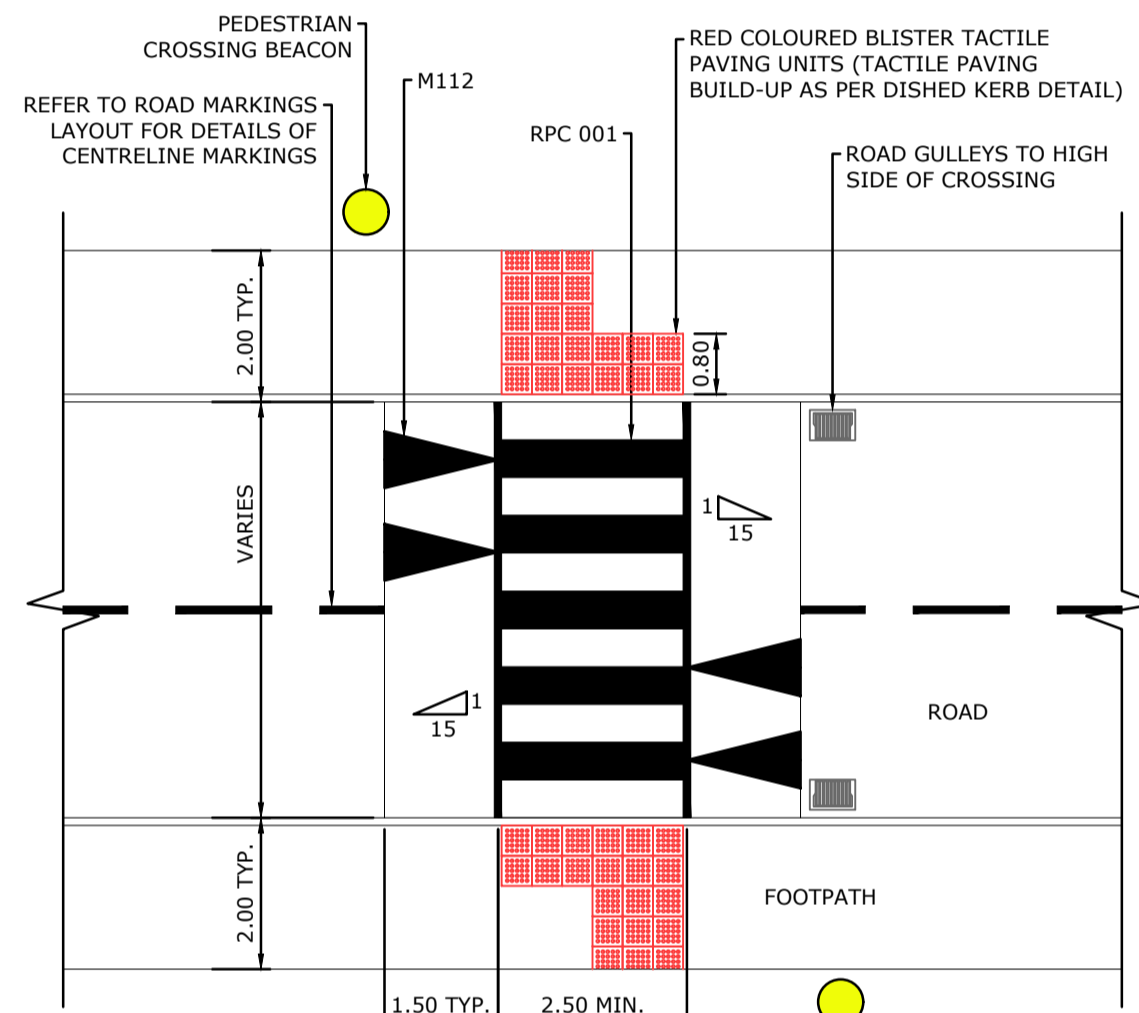


**D** PLAN: RAISED TABLE ZEBRA CROSSING  
Scale 1:100

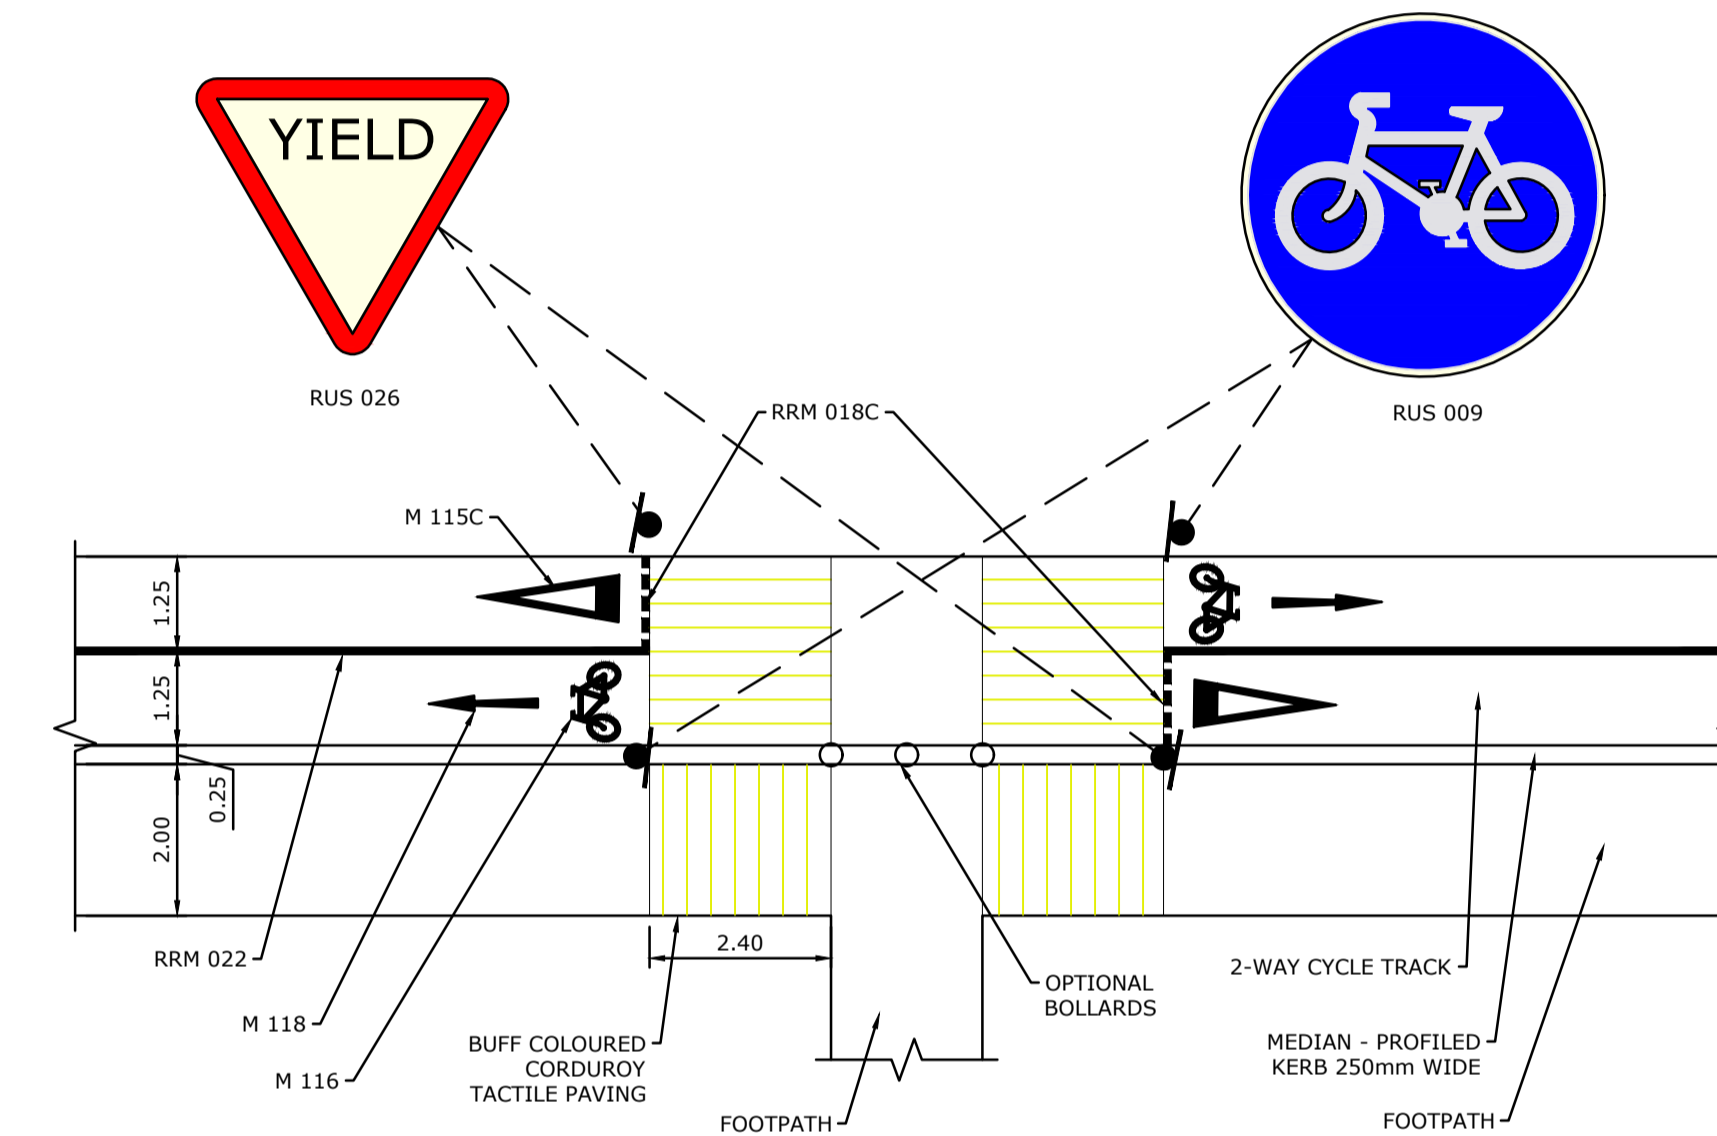

**E** PLAN: TYPICAL CYCLE TRACK ACCESS DETAIL  
Scale 1:100

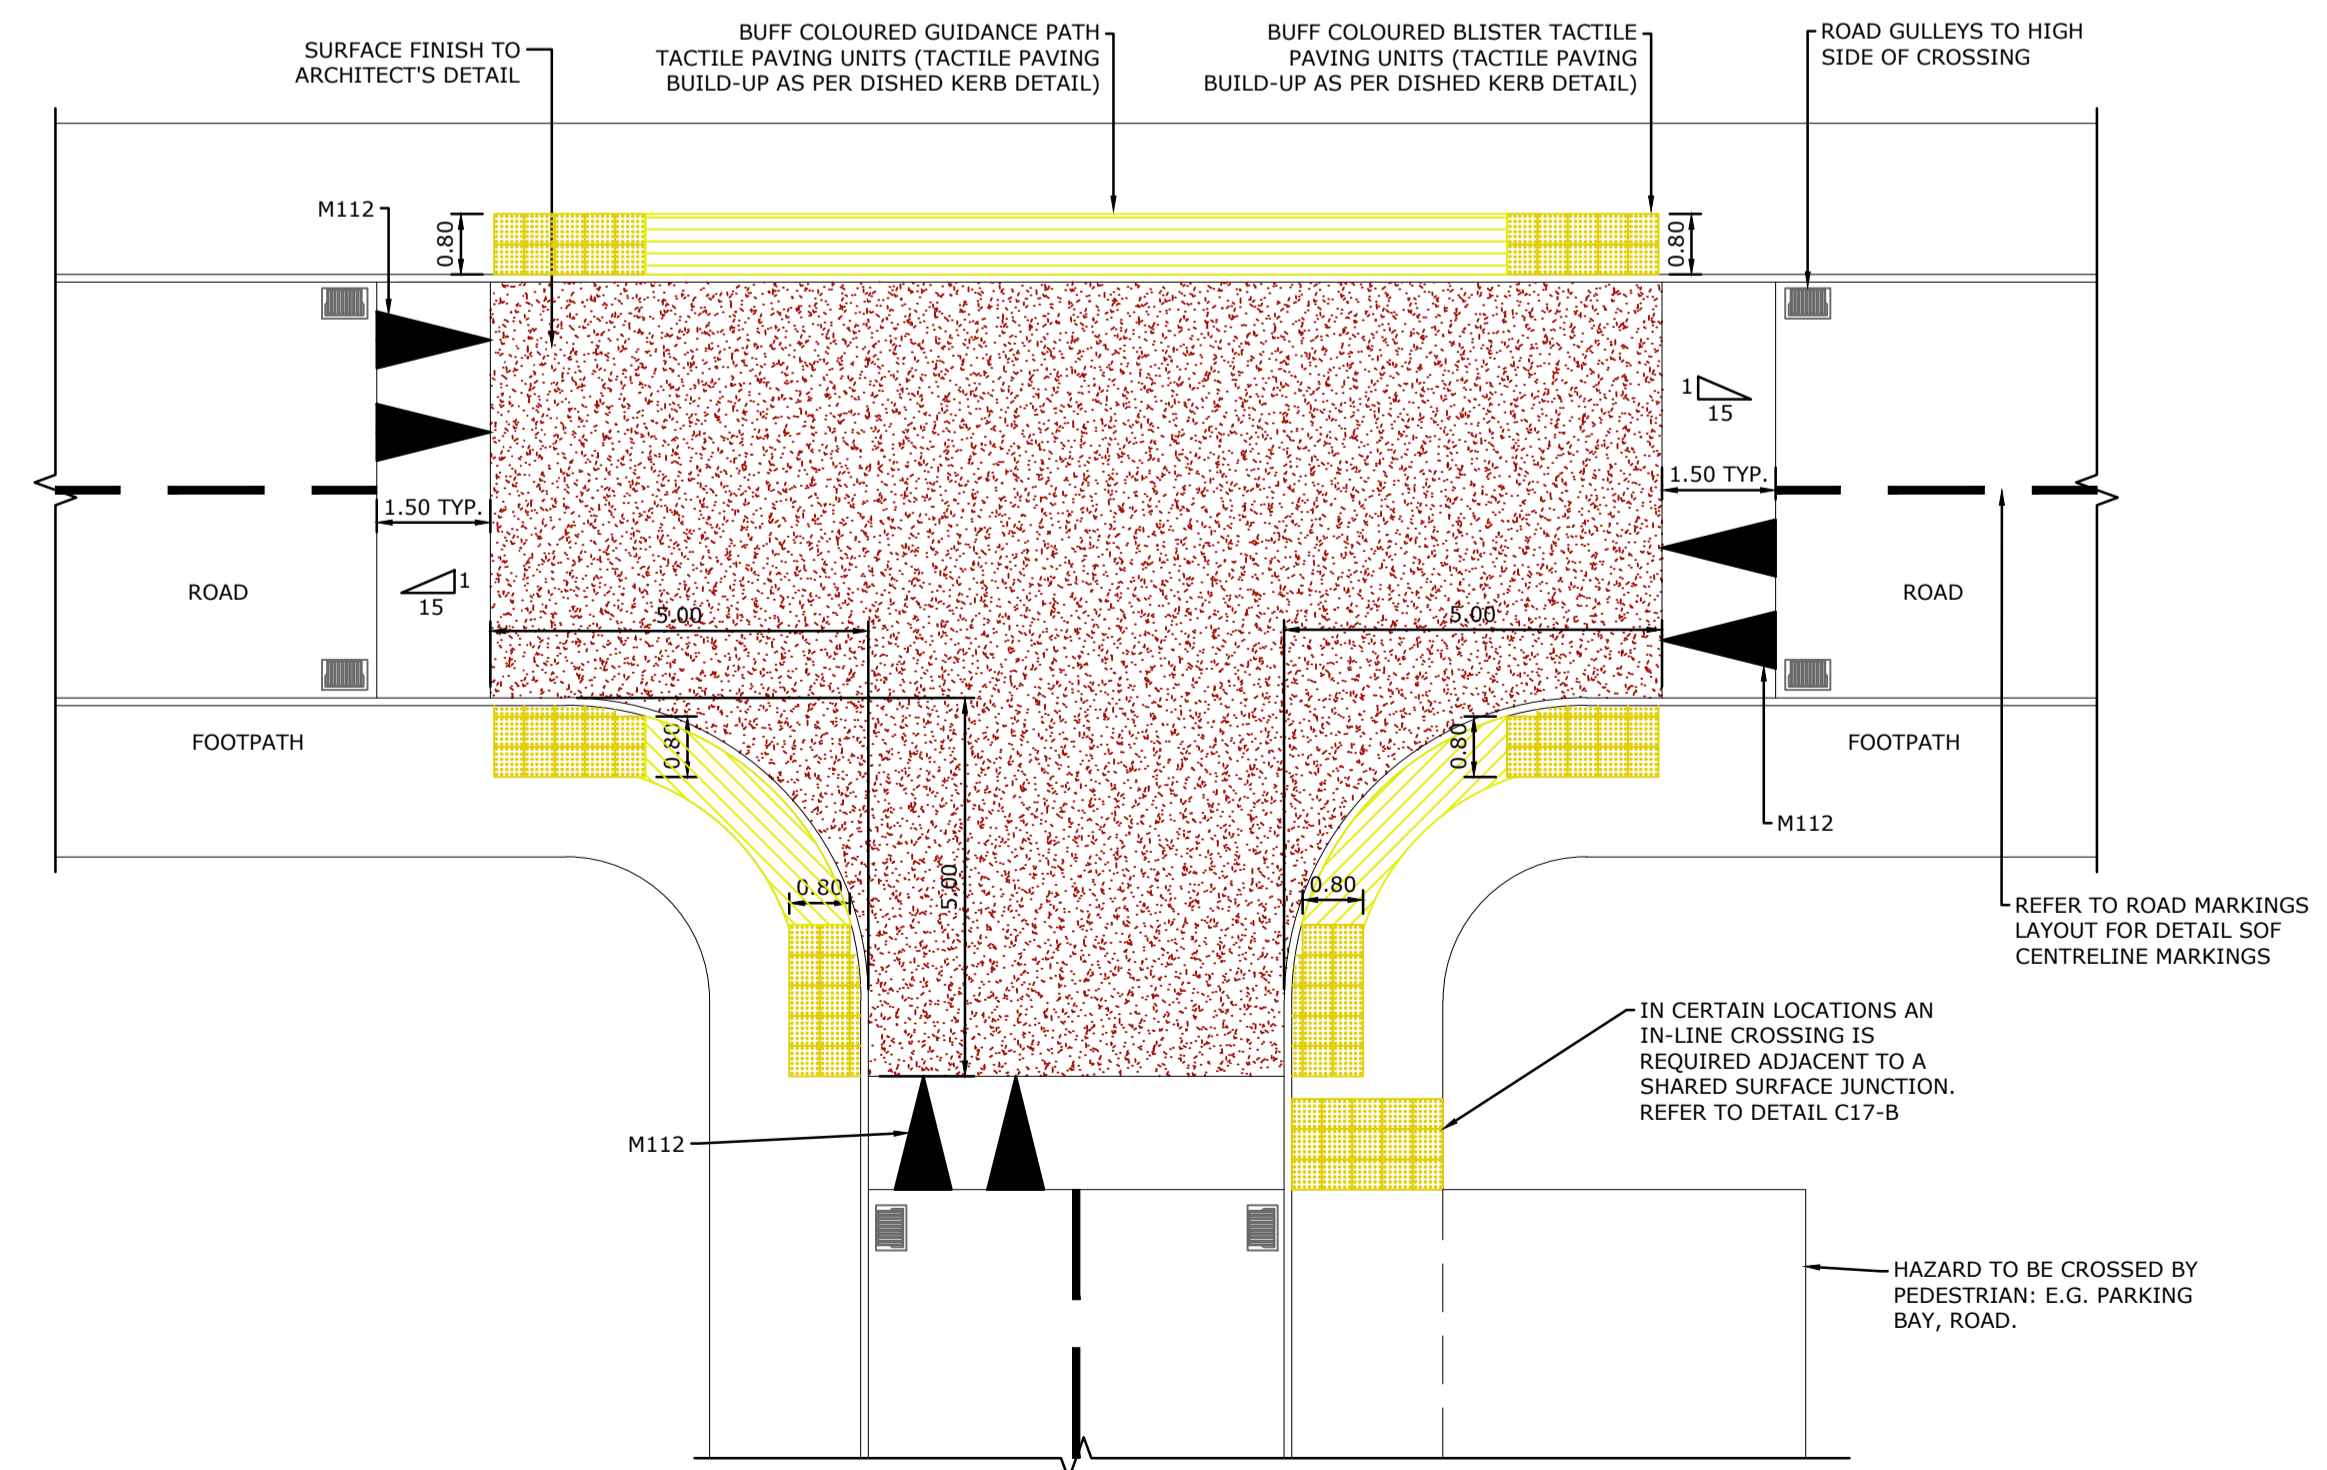

**G** TYPICAL SHARED SURFACE JUNCTION  
Scale 1:100

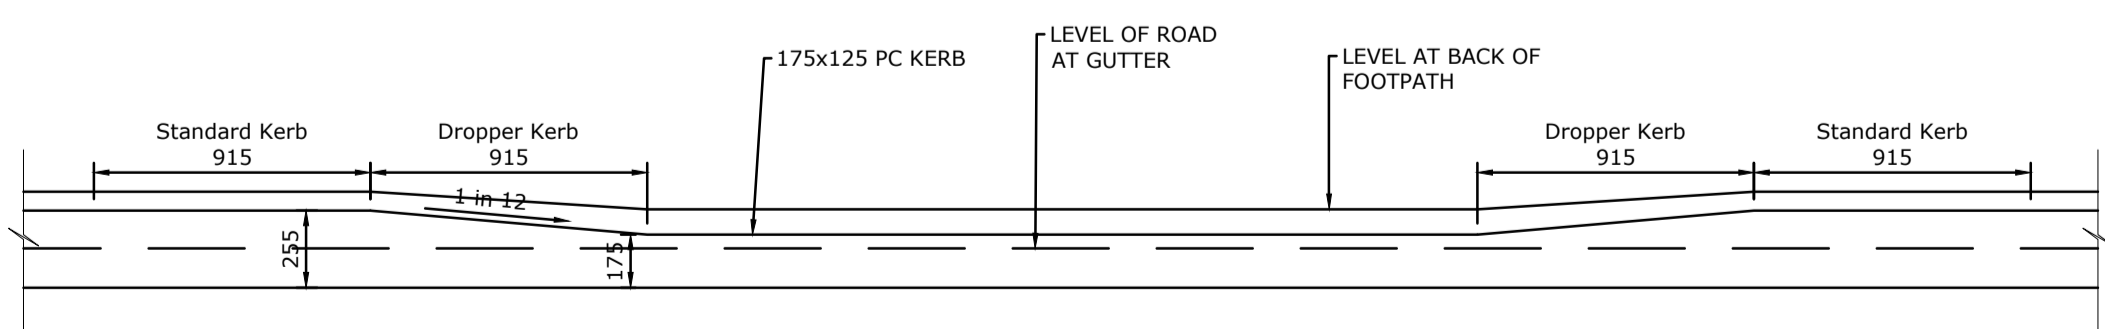

**F** TYPICAL SECTION AT ROAD EDGE SHOWING ENTRANCE DETAIL FOR PRIVATE HOUSE  
Scale 1:25

REVISION DETAILS	DATE

THIS DRAWING AND ANY DESIGN HEREON IS THE COPYRIGHT OF THE CONSULTANTS AND MUST NOT BE REPRODUCED WITHOUT THEIR WRITTEN CONSENT.  
ALL DRAWINGS REMAIN THE PROPERTY OF THE CONSULTANTS. ALL DIMENSIONS TO BE VERIFIED AND CHECKED ON SITE. CONSULTANTS TO BE INFORMED OF ANY DISCREPANCIES BEFORE WORK PROCEEDS.

Issue:	INFORMATION		
Project:	HOUSING DEVELOPMENT RAHEEN, LIMERICK		
Client:	LAWLOR BURNS & ASSOCIATES		
Drawing Title:	ROAD MARKINGS & SIGNAGE TYPICAL DETAILS		
Drawn:	DC	Scale:	1:100
Checked:	DOM	Date:	13.11.19
Hutch O'Malley Consulting Engineers The Railway Station, Attyfin, Patrickswell, Co.Limerick E-Mail: admin@hutchomalley.ie Phone: 061-320260			
Project No.:	18112	Drawing No.:	C17
Revision:	A		