


**A** KEYPLAN  
Scale 1:5000

REVISION DETAILS	DATE

THIS DRAWING AND ANY DESIGN HEREON IS THE COPYRIGHT OF THE CONSULTANTS AND MUST NOT BE REPRODUCED WITHOUT THEIR WRITTEN CONSENT.  
ALL DRAWINGS REMAIN THE PROPERTY OF THE CONSULTANTS. ALL DIMENSIONS TO BE VERIFIED AND CHECKED ON SITE. CONSULTANTS TO BE INFORMED OF ANY DISCREPANCIES BEFORE WORK PROCEEDS.

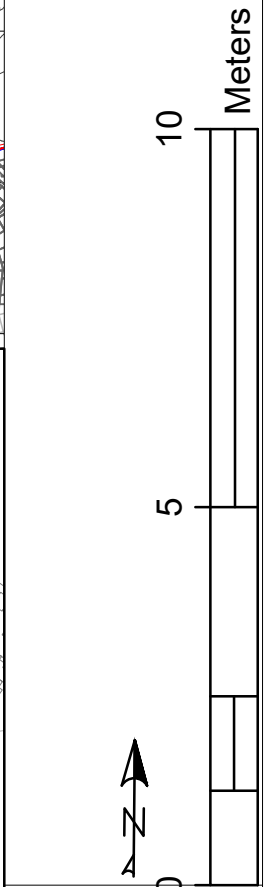

INFORMATION			
Issue:			
Project:	HOUSING DEVELOPMENT RAHEEN, LIMERICK		
Client:	LAWLOR BURNS & ASSOCIATES		
Drawing Title:	PIPE DESIGN STORM OUTFALL PLAN		
Drawn:	Scale:	Checked:	Date:
CC	1:100	DOM	23.10.19
Hutch O'Malley Consulting Engineers The Railway Station, Aillylin, Patrickswell, Co. Limerick E-Mail: admin@hutchomalley.ie Phone: 061-320260			
Project No.	Drawing No.	Revision	
18112	C 12	X	