




The copyright of this drawing is vested with Constophine & Wright Ltd and must not be copied or reproduced without the consent of the company.

Figured dimensions only to be taken from this drawing. DO NOT SCALE. All contractors must visit the site and be responsible for checking all setting out dimensions and notifying the architect of any discrepancies prior to any manufacture or construction work.

NOTES:

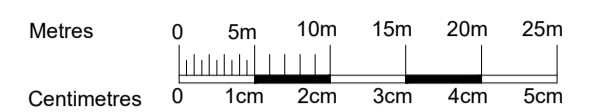

SCALE 1:500

**LEGEND**

- SITE BOUNDARY OUTLINE IN RED  
2.79 HEC, 6.89 ACRES
- Area to be taken in charge

P02 14/03/22	FULL APPLICATION SUBMISSION	AM
P01 25/05/21	PRE-APPLICATION SUBMISSION	AM
Rev	Date	Initial Notes

**PLANNING**

Client  
Steeplefield Limited

Project  
Greenhills Road, Walkingstown  
Dublin 12

Drawing Title  
TAKING IN CHARGE PLAN

Drawn	Checked	Paper Size	Scale	Date
PT	AM	A1	1:500	25/05/2021

Project No. PE18001	Drawing No. 000150
------------------------	-----------------------

Drawing BIM Name:  
PE18001-CWO-ZZ-ZZ-DR-A-000150

CDE Area	Suitability Code	BIM Revision
		P02

**C+W O'BRIEN**  
ARCHITECTS  
No.1 Sarsfield Quay, Dublin 7, D07 R9FH  
t: 01 518 0170 e: admin@cwoarchitects.ie  
Dublin | London | Warwick | Manchester  
www.cwoarchitects.ie