


Elevation B2-E1

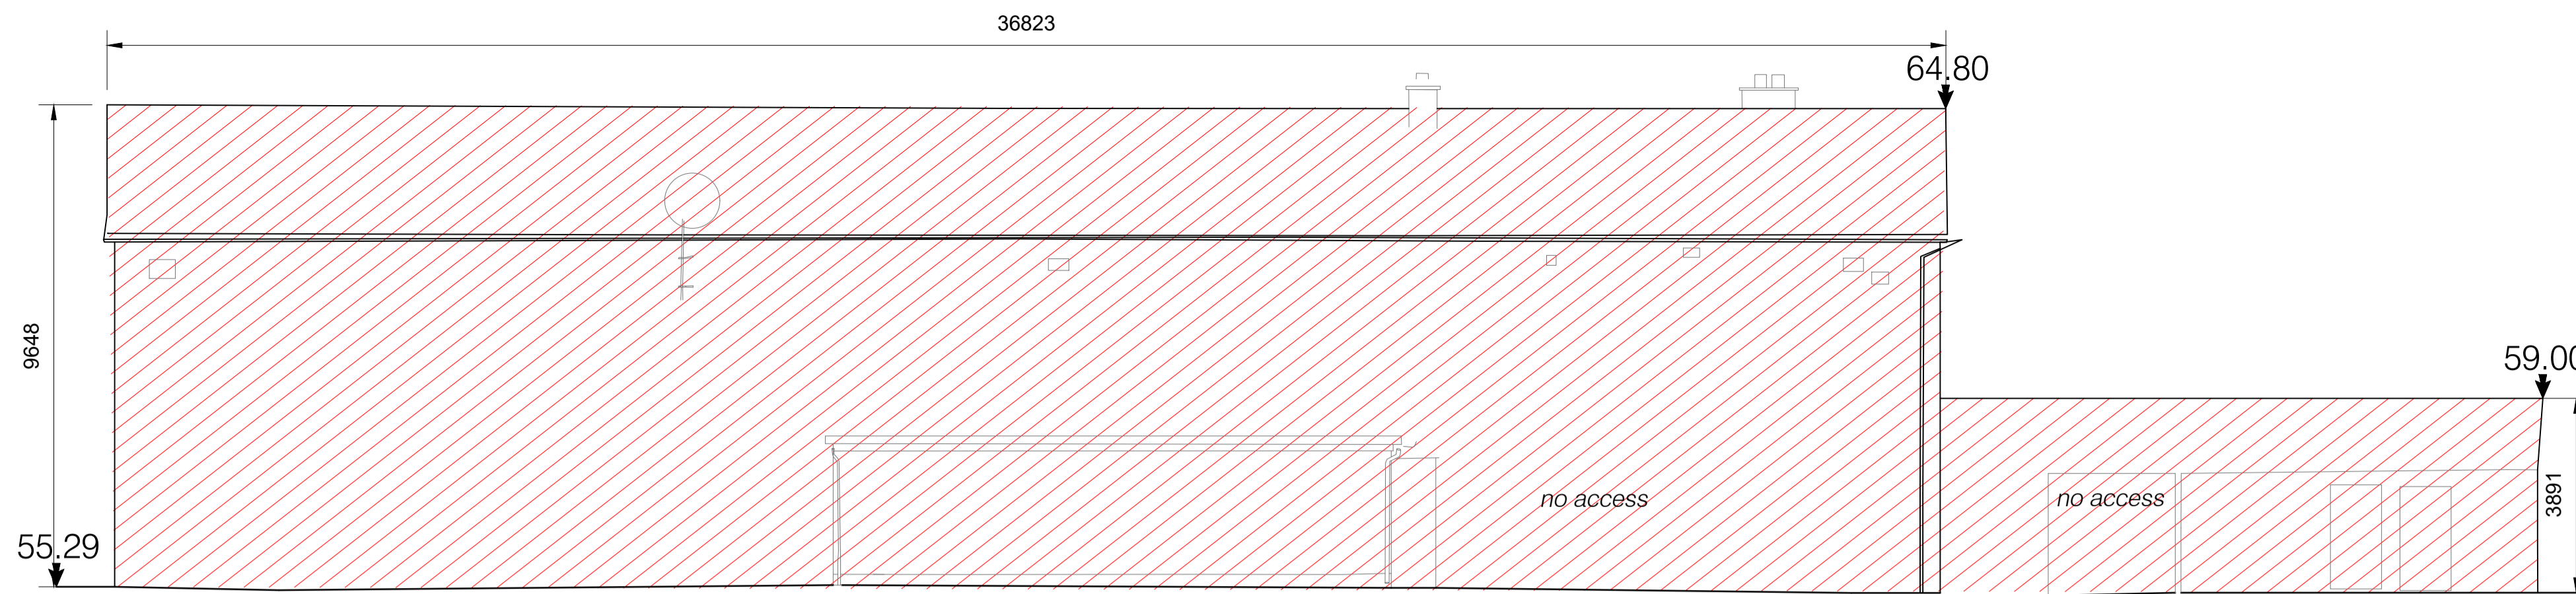


1 EXISTING ELEVATION B2-E1

1:100

The copyright of this drawing is vested with Corstorphine & Wright Ltd and must not be copied or reproduced without the consent of the company.

Figured dimensions only to be taken from this drawing. DO NOT SCALE. All contractors must visit the site and be responsible for checking all setting out dimensions and notifying the architect of any discrepancies prior to any manufacture or construction work.


NOTES:

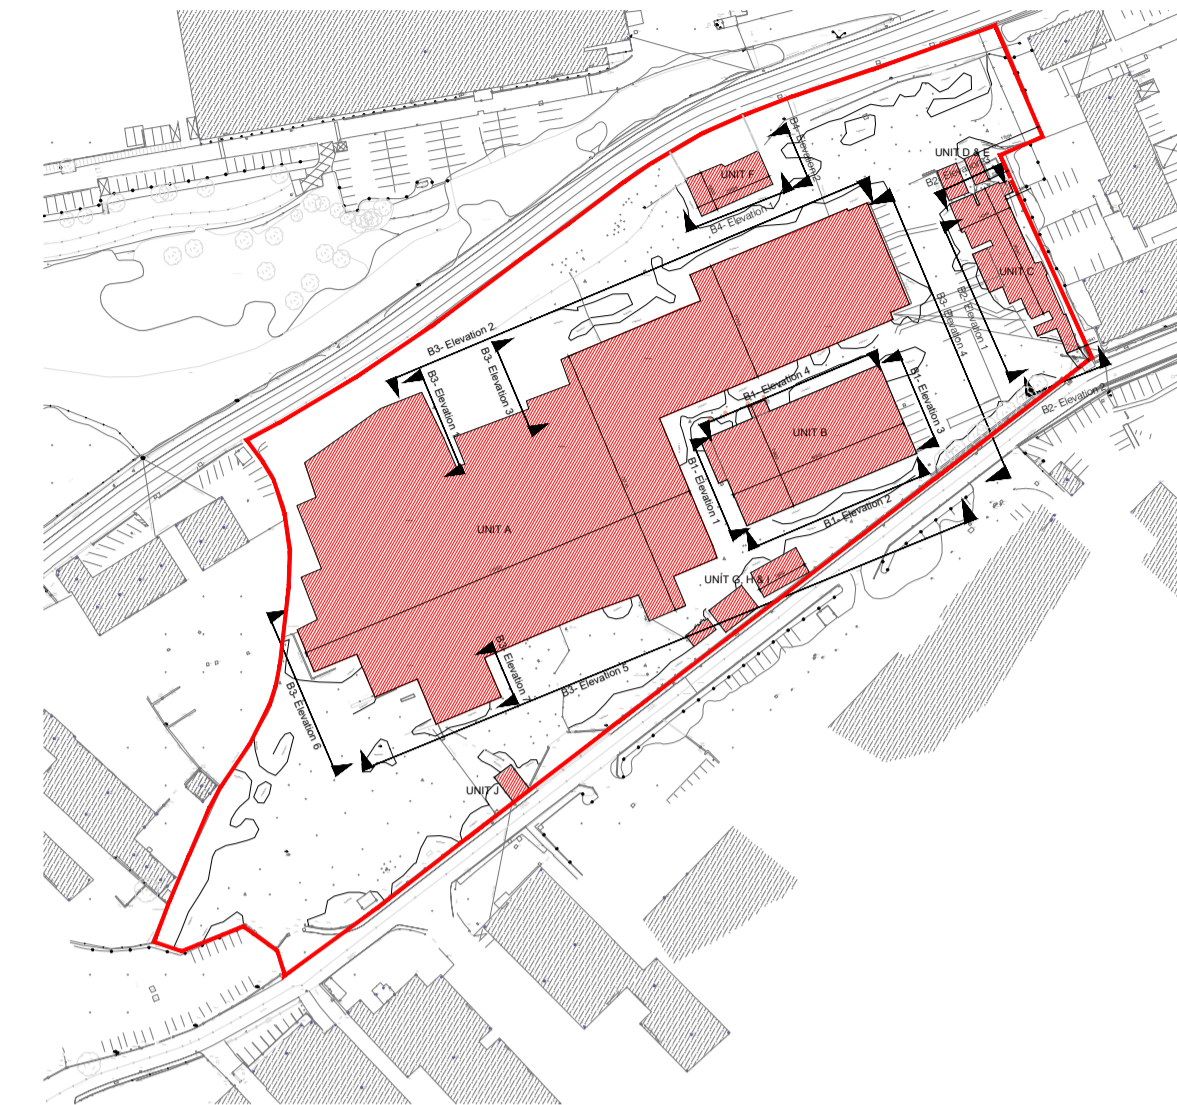

6 KEY PLAN

NTS


Elevation B2-E2

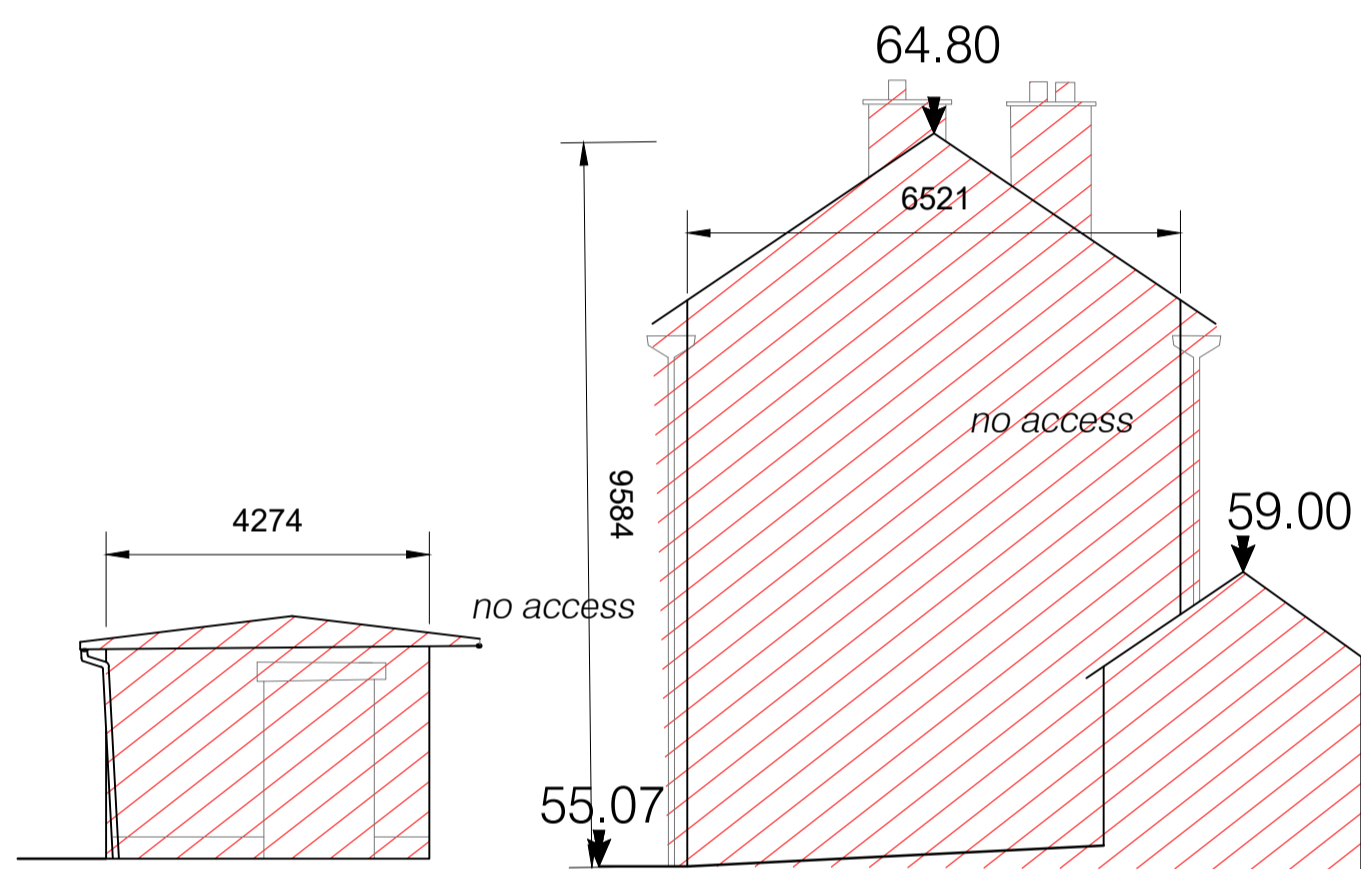

2 EXISTING ELEVATION B2-E2

1:100

Elevation B2-E3

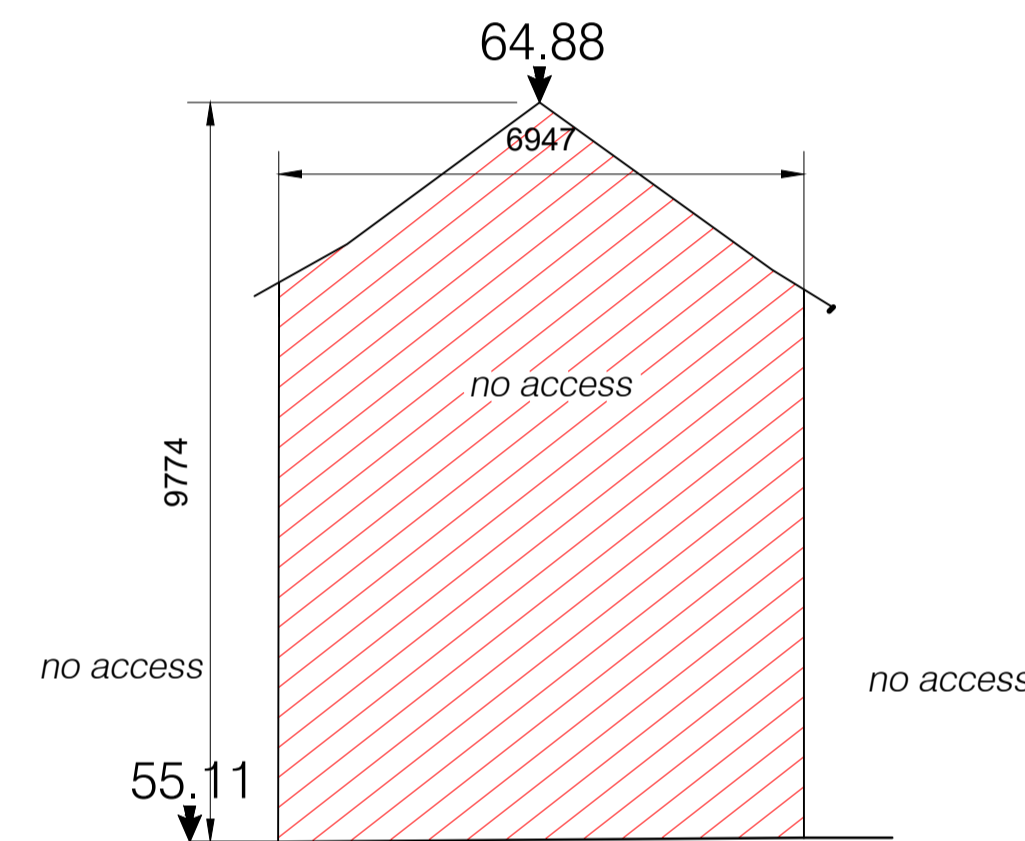

3 EXISTING ELEVATION B2-E3

1:100

Rev	Description	Date	Dr by	App by
P06	Full Application Drawings	14/03/22	PT	AM
P05	Draft Full Application Drawings	20/01/22	PT	AM
P04	Draft Full Application Drawings	16/12/21	PT	AM
P03	Pre-Application Submission	25/05/21	PT	AM
P02	Drawing Amended	12/05/21	PT	AM
P01	Drawing Amended	09/04/21	PT	AM

= TO BE DEMOLISHED

Rev Date Initial Notes Chk

PLANNING

Client

Steeplefield Limited

Project

Greenhills Road, Walkinstown
Dublin 12

Drawing Title

Existing Elevations 2 (Demolition)

Drawn Checked Paper Size Scale Date

LMK WP A1 1:100 29/03/21

Project No. Drawing No.

PE18001 000161


Drawing BIM Name:

PE18001-CWO-ZZ-ZZ-DR-A-000161

CDE Area Substability Code BIM Revision

P06


Elevation B4-E1

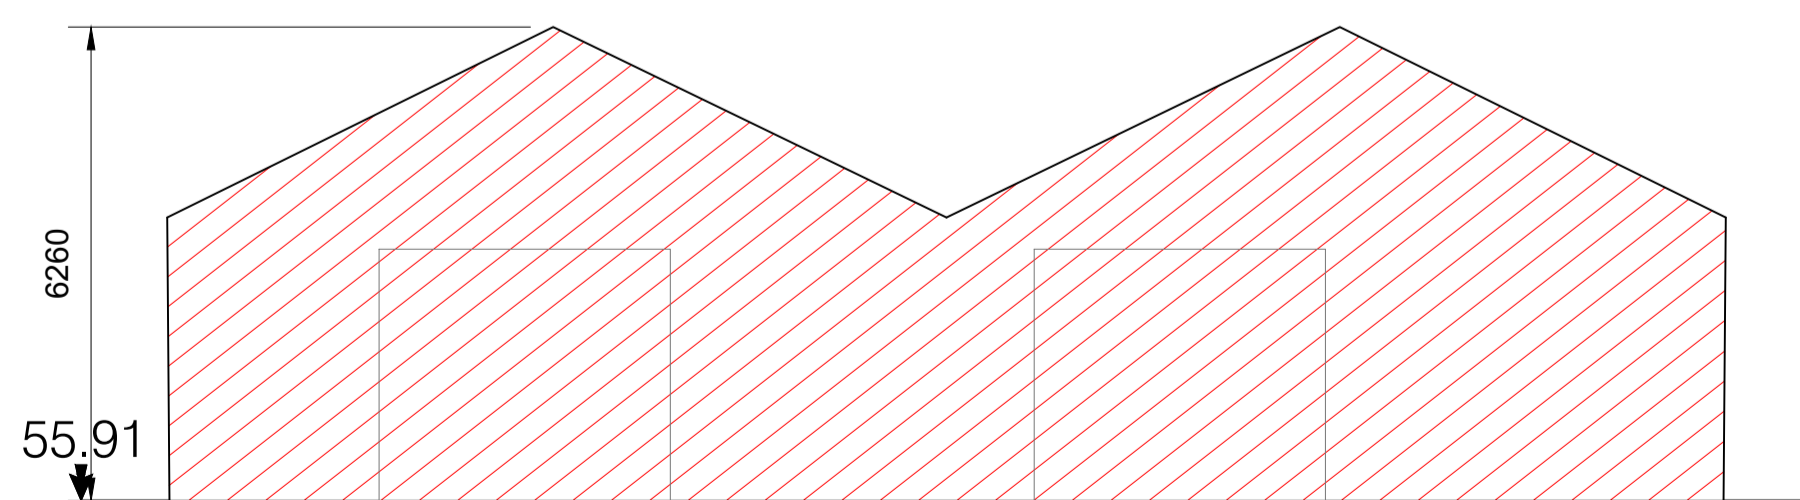

4 EXISTING ELEVATION B4-E1

1:100

Elevation B4-E2

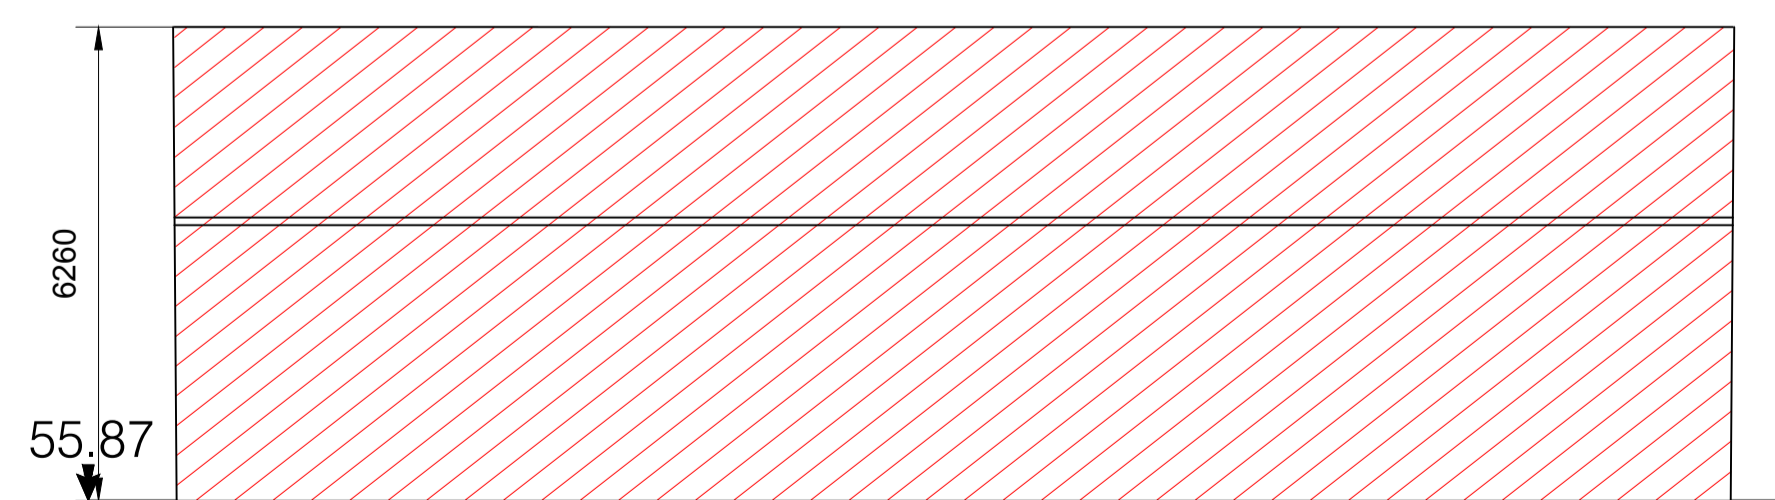

5 EXISTING ELEVATION B4-E2

1:100

C+W O'BRIEN
ARCHITECTS

No.1 Sarsfield Quay, Dublin 7, D07 R9FH
t: 01 518 0170 e: admin@cwoarchitects.ie
Dublin | London | Warwick | Manchester
www.cwoarchitects.ie