




FOUL WATER LONGITUDINAL SECTIONS
FW08 - FW12
 SCALE 1:200

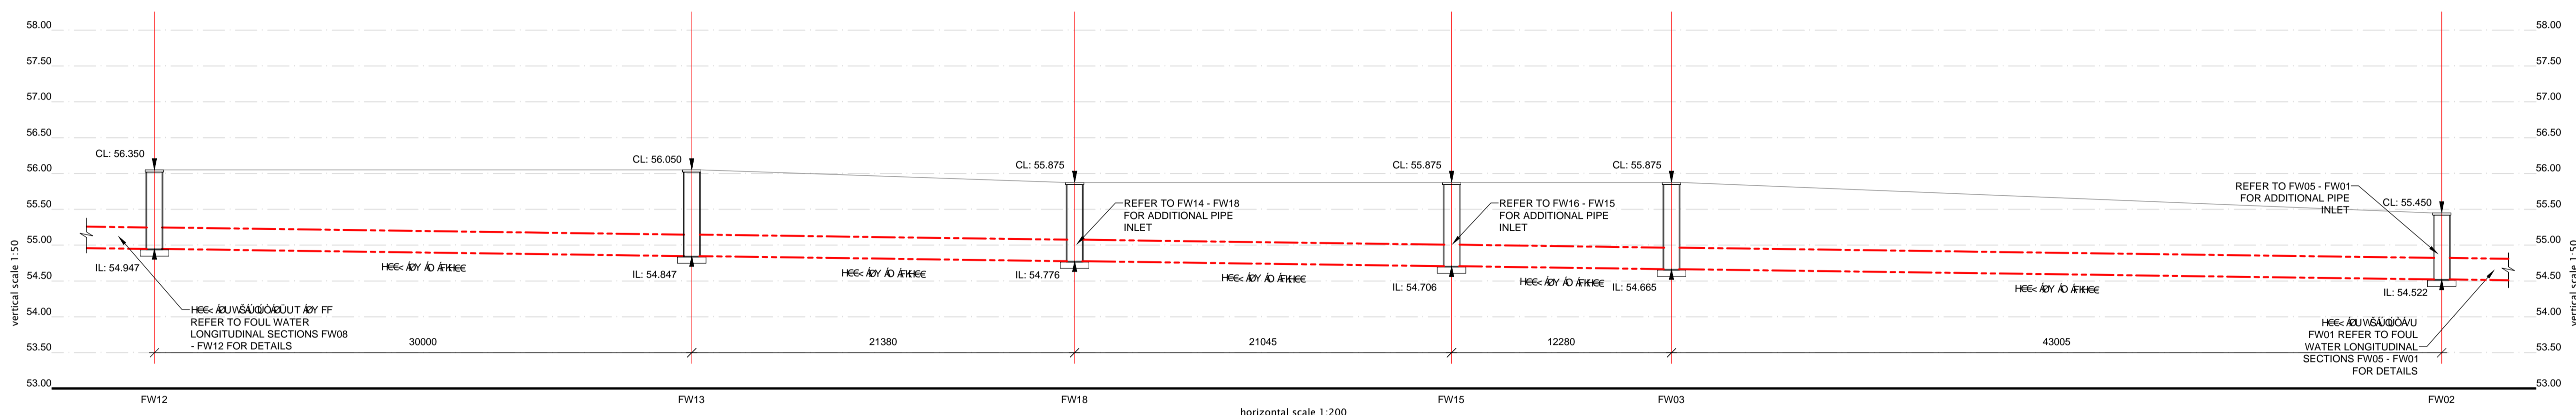

FOUL WATER LONGITUDINAL SECTIONS
FW12 - FW02
 SCALE 1:200

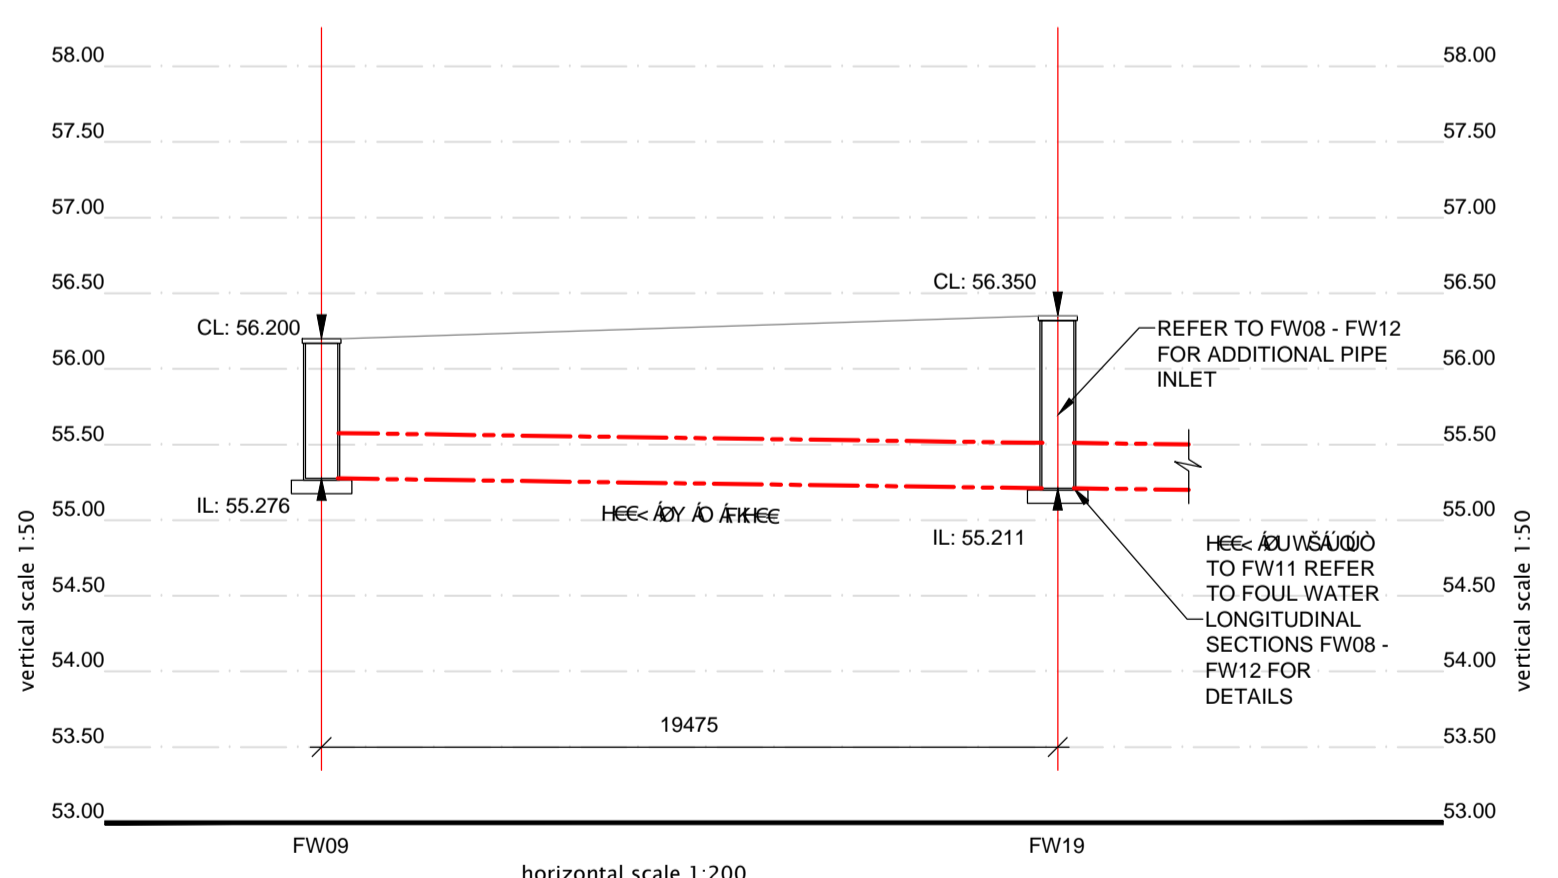

FOUL WATER LONGITUDINAL SECTIONS
FW09 - FW19
 SCALE 1:200

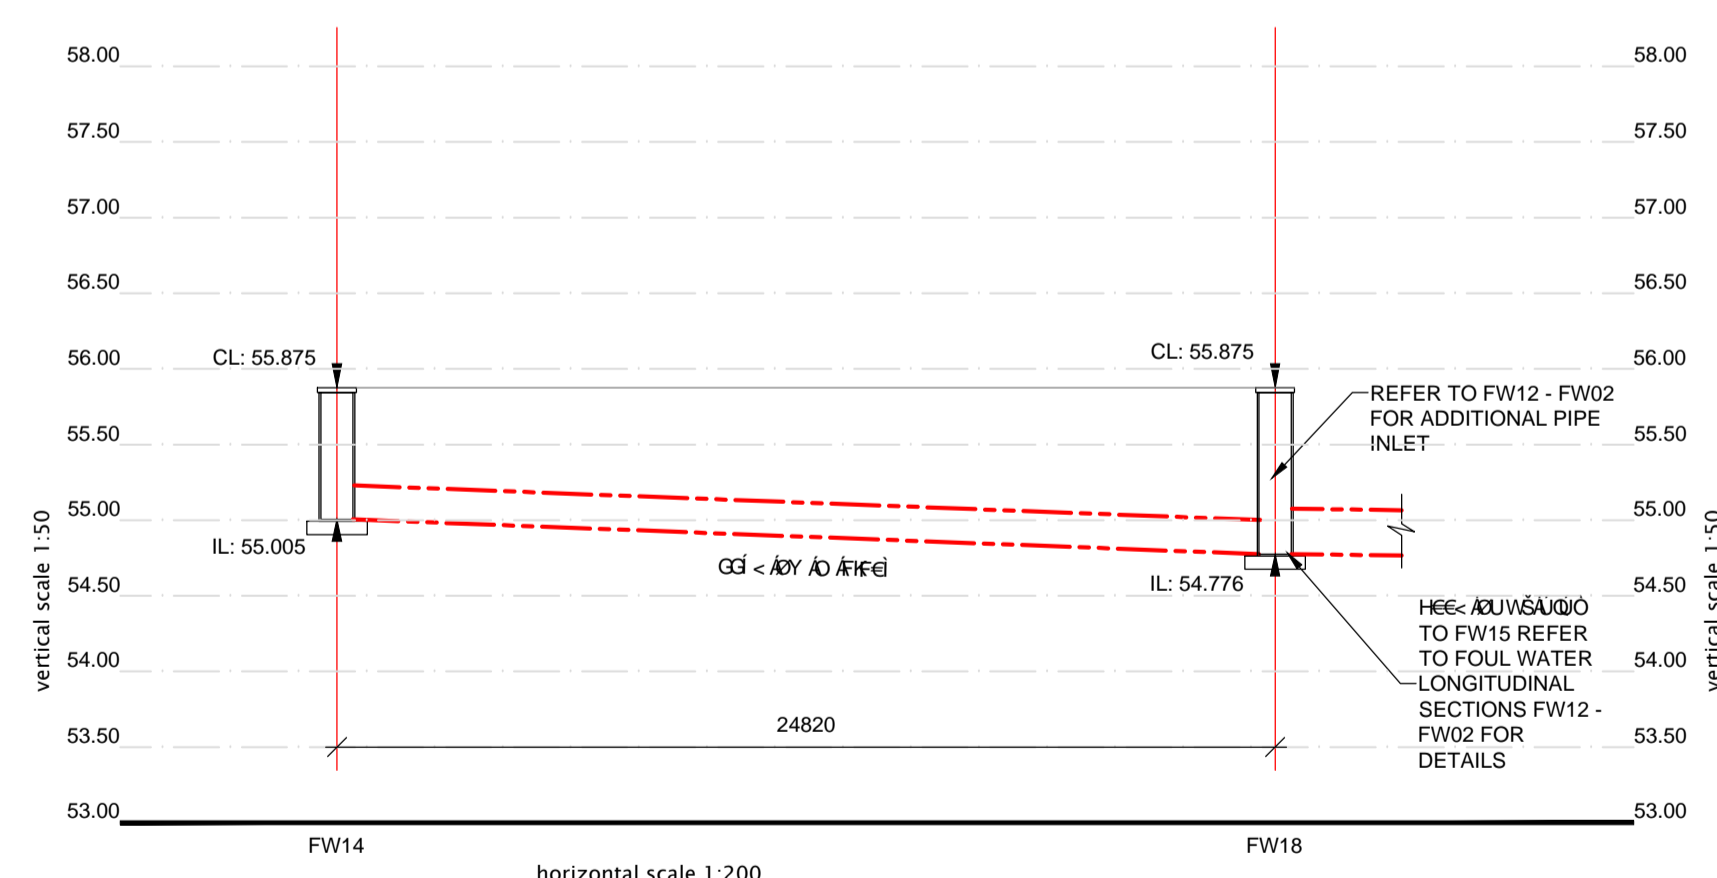

FOUL WATER LONGITUDINAL SECTIONS
FW14 - FW18
 SCALE 1:200

Rev	Date	Drn	Chk'd	Description
P	08/03/2022	E.V	G.P	Issued for Stage 3 SHD Planning.
D	31/01/2021	E.V	G.P	Issued to Irish Water for Statement of Design Acceptance.



LOHAN & DONNELLY
 Consulting Engineers
 13 Gardiner Place, Mountjoy Square, Dublin 1. T: 01 8787770
 W: www.lohan-donnelly.com E: info@lohan-donnelly.com

Project:	Residential Development at Greenhills Road, Walkinstown, Dublin 12	Project No:	20189	Dwg. No:	C01d
Scale:	@A1	Date:	Feb. 2021		
Drawing:	Foul Sewer Longitudinal Sections (1 of 3)	Drawn:	D.M	Rev:	P
Model Reference:	20189-LDE-ZZ-ZZ-M2-SC-0001	Model Rev:	P01		
Drawing Reference:	20189-LDE-07-00-DR-SC-1C01d	Suitability:	S01		