




LARGE CAR BASEMENT ENTRY/EXIT

SCALE 1:250

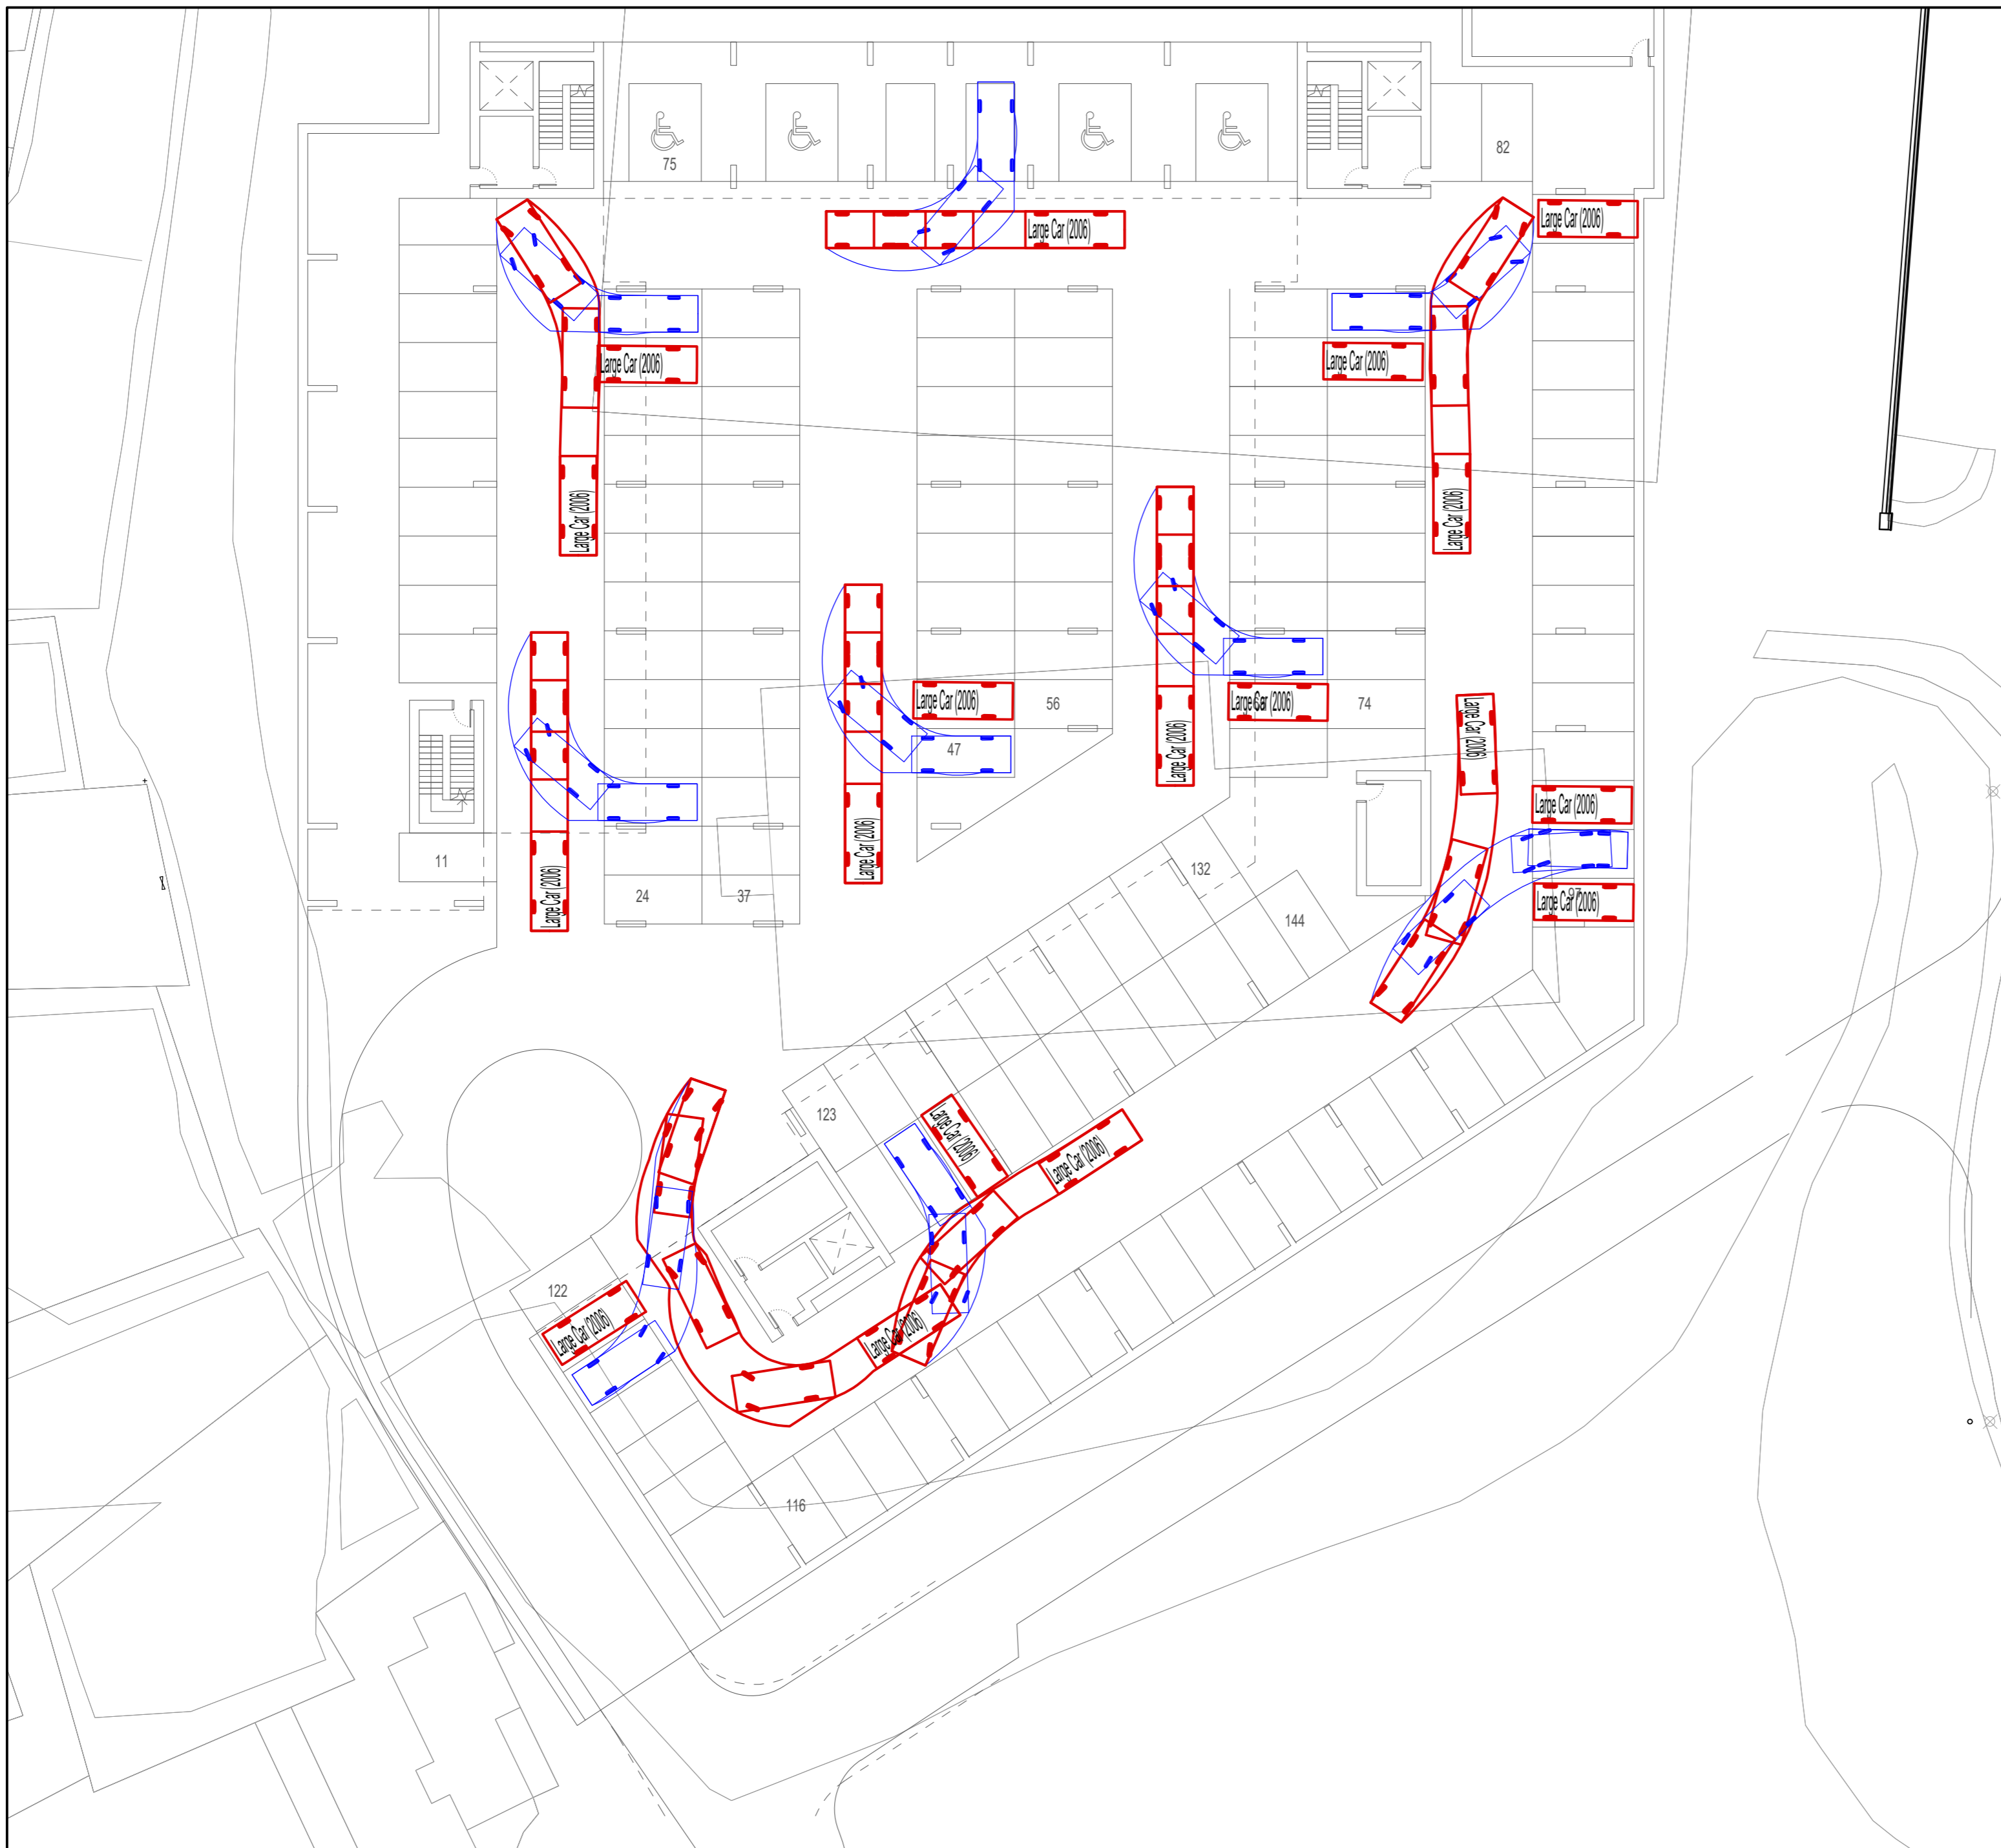


LARGE CAR REVERSE PARKING

SCALE 1:250

NOTES:



- DO NOT SCALE. USE FIGURED DIMENSIONS ONLY.
- THIS DRAWING IS TO BE READ IN CONJUNCTION WITH ALL OTHER RELEVANT ARCHITECTURAL AND ENGINEERING DRAWINGS.

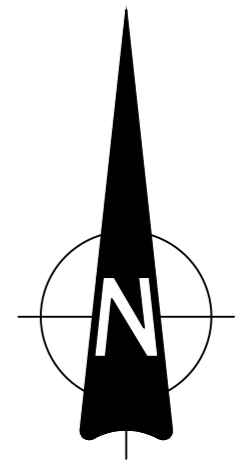

LEGEND:

	Large Car (2006)	5.079m
	Overall Length	1.872m
	Overall Width	1.525m
	Overall Body Height	0.316m
	Min Body Ground Clearance	1.831m
	Max Track Width	4.00s
	Lock-to-lock time	5.900m
	Curb to Curb Turning Radius	

Note: Forward Swept Path Analysis Shown in Red. Reverse in Blue

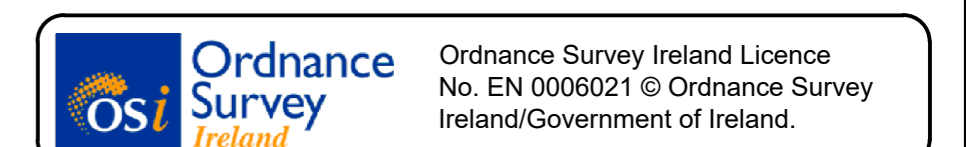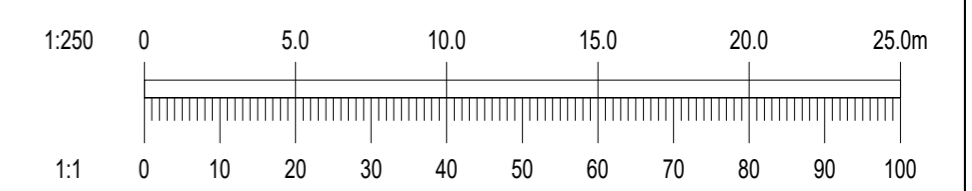

REV.	DATE	AMENDMENT	DRN	APPD

STATUS **FOR PLANNING NOT FOR CONSTRUCTION**

Waterman Moylan
Engineering Consultants
BLOCK S, EASTPOINT BUSINESS PARK, ALFIE BYRNE ROAD, DUBLIN D03 H3F4 IRELAND.
Tel: (01) 664 8900 Fax: (01) 661 3618
Email: info@waterman-moylan.ie www.waterman-moylan.ie

CLIENT	BALSCADDEN GP3 LTD.
ARCHITECT	PLUS ARCHITECTURE
PROJECT	BALSCADDEN DEVELOPMENT, HOWTH, CO. DUBLIN
TITLE	BASEMENT SWEEP PATH LAYOUT FOR LARGE CAR

DRAWN	DESIGNED	APPROVED	DATE
PJD	SDN	MD	JULY '21
SCALE	JOB NO.	DRG. NO.	REVISION
1:250 @ A1	21-032	P017	