

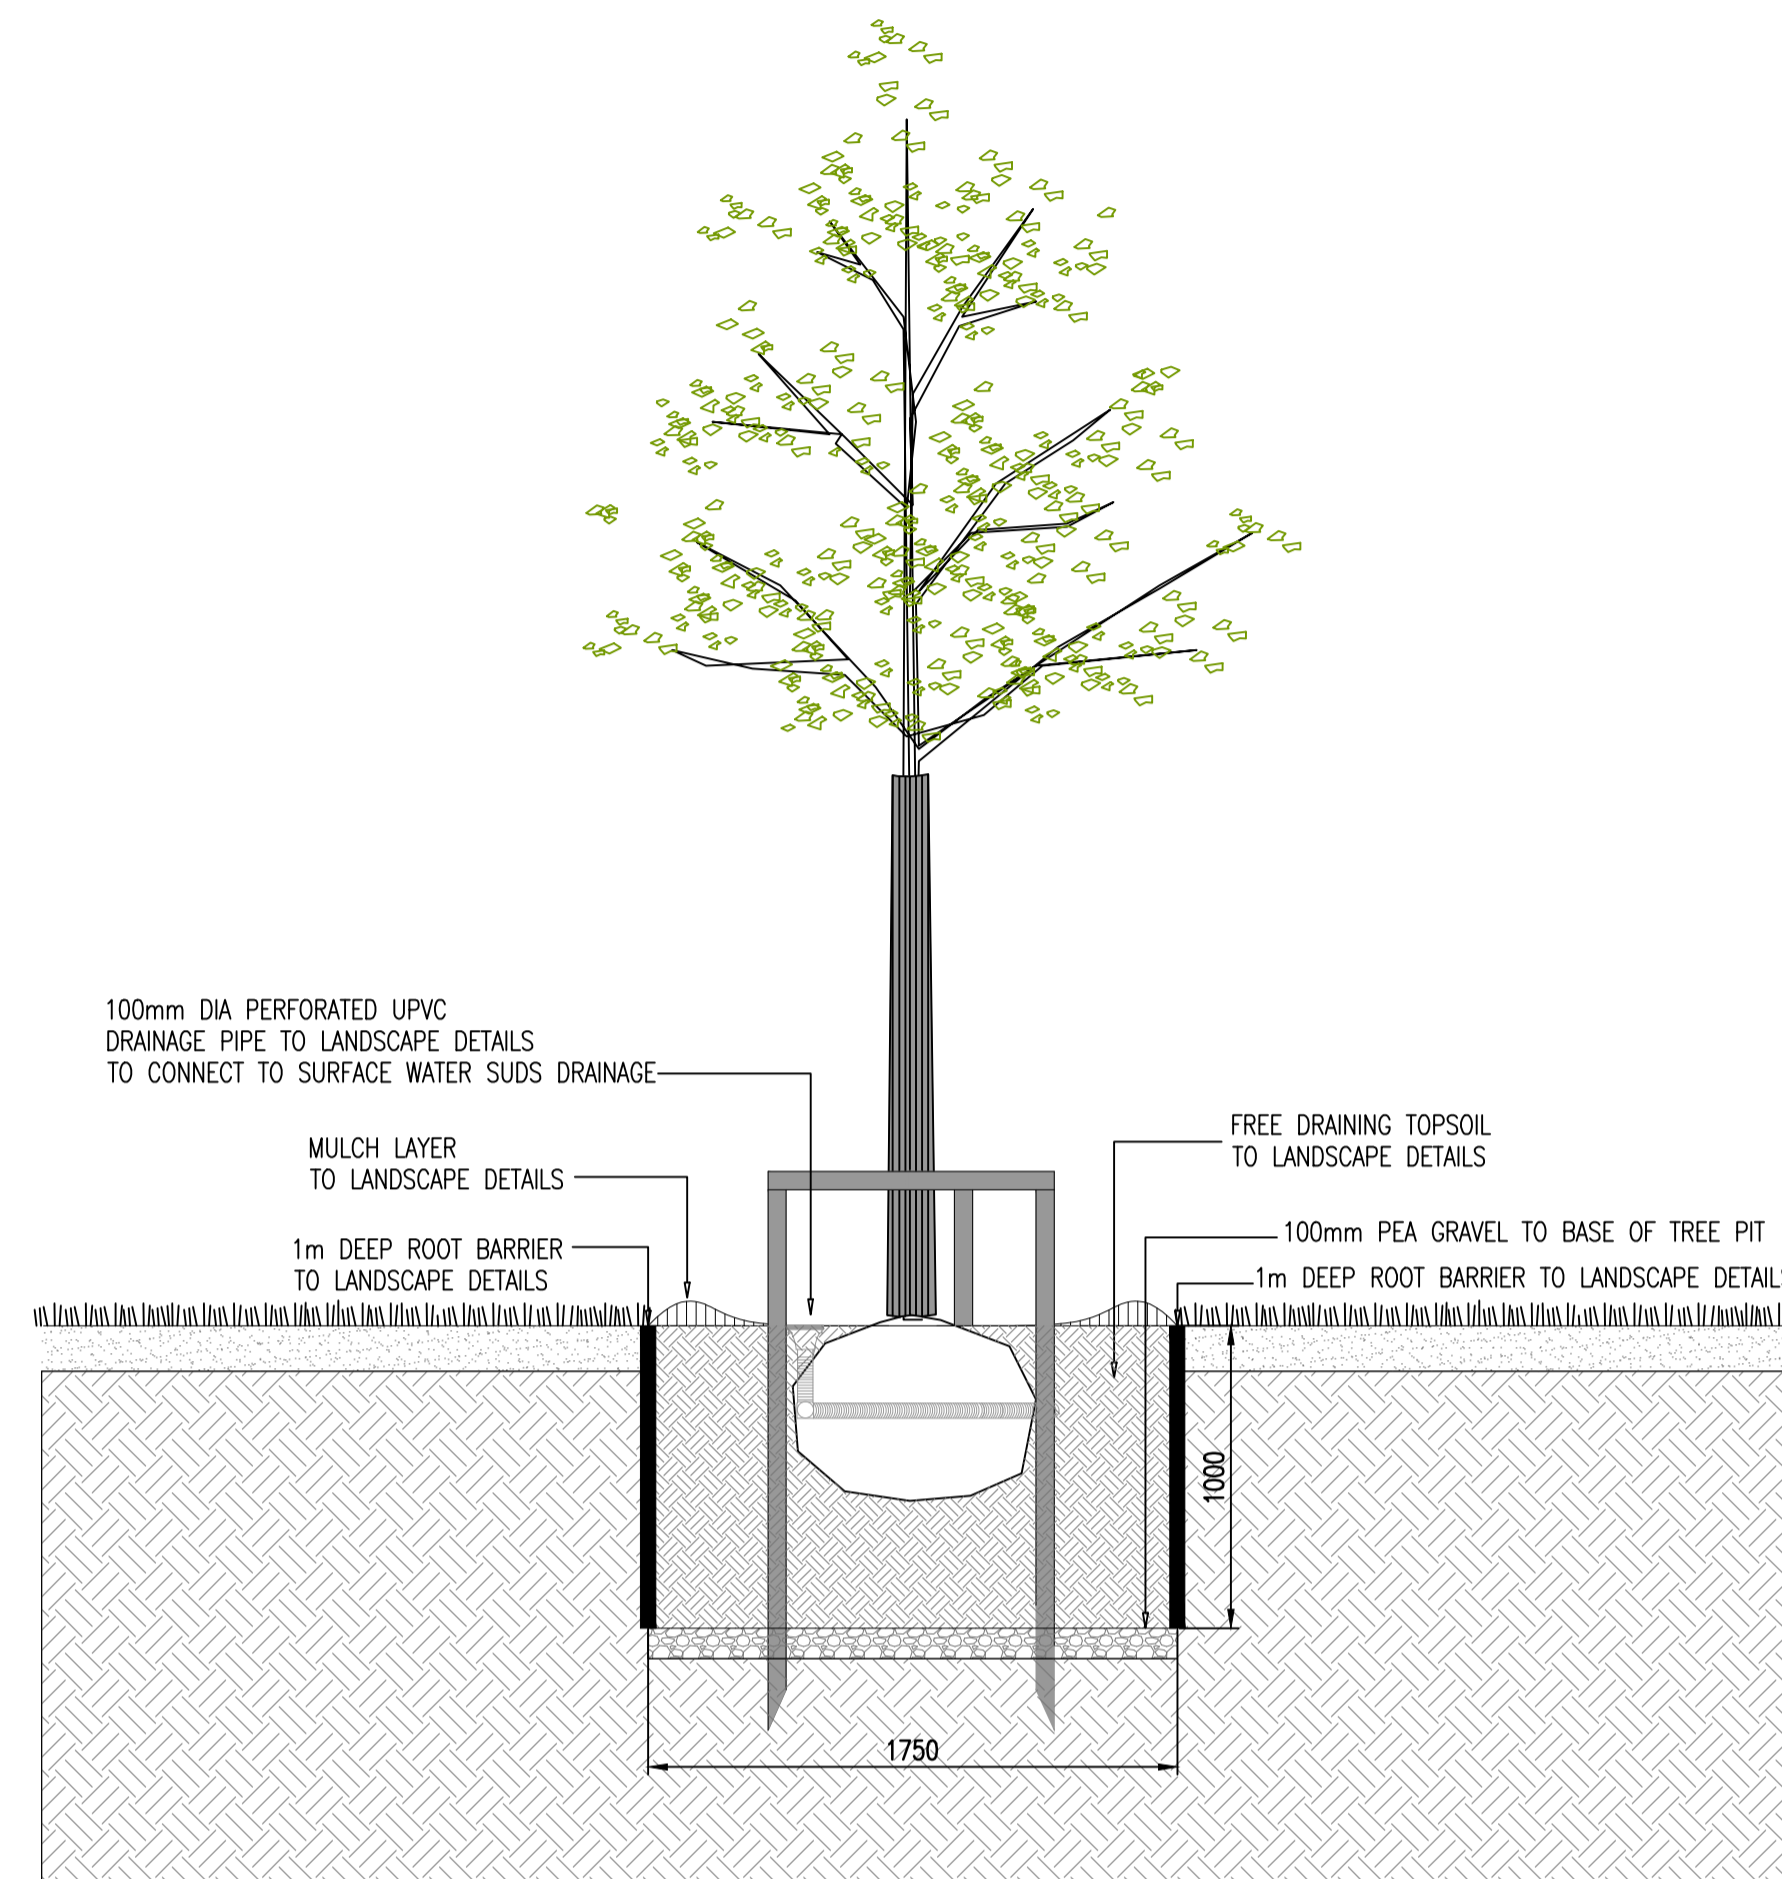
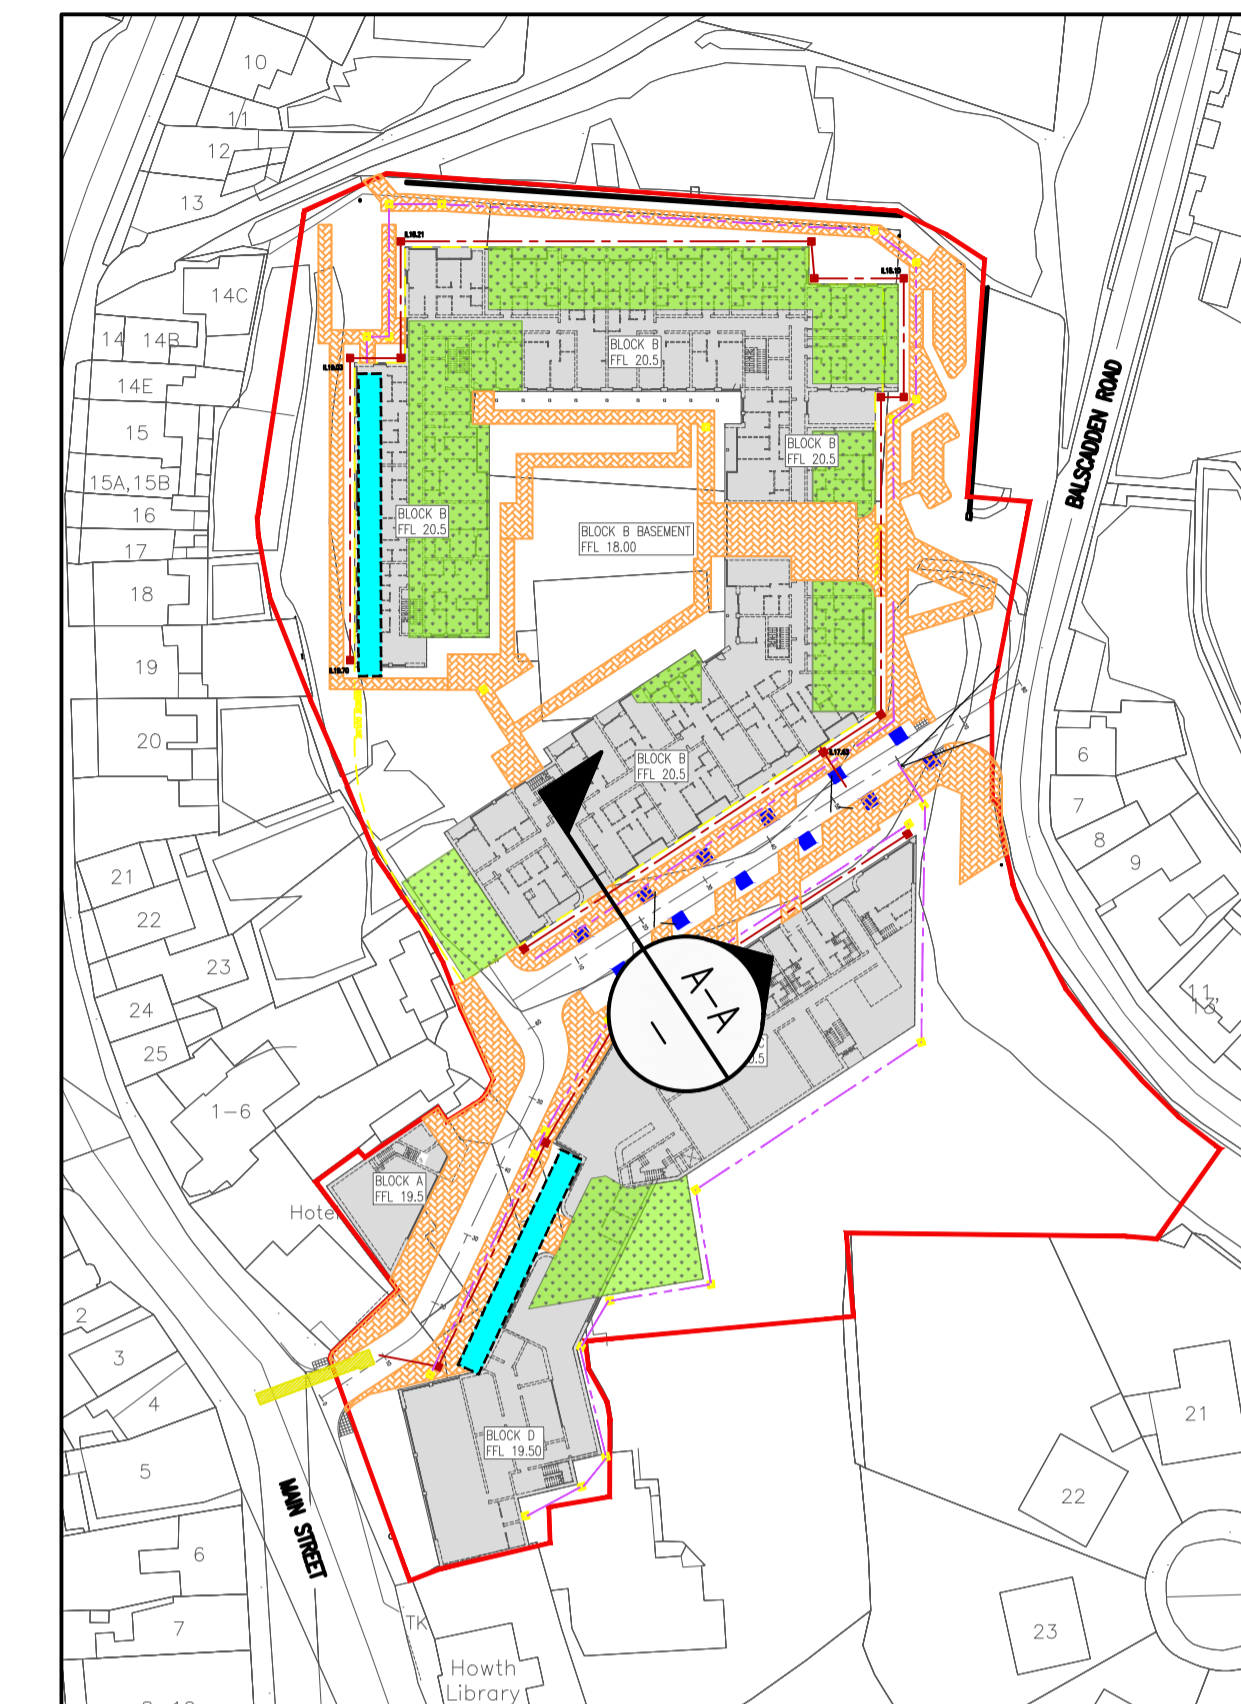





- NOTES:
- DO NOT SCALE. USE FIGURED DIMENSIONS ONLY.
 - THIS DRAWING IS TO BE READ IN CONJUNCTION WITH ALL OTHER RELEVANT ARCHITECTURAL AND ENGINEERING DRAWINGS.

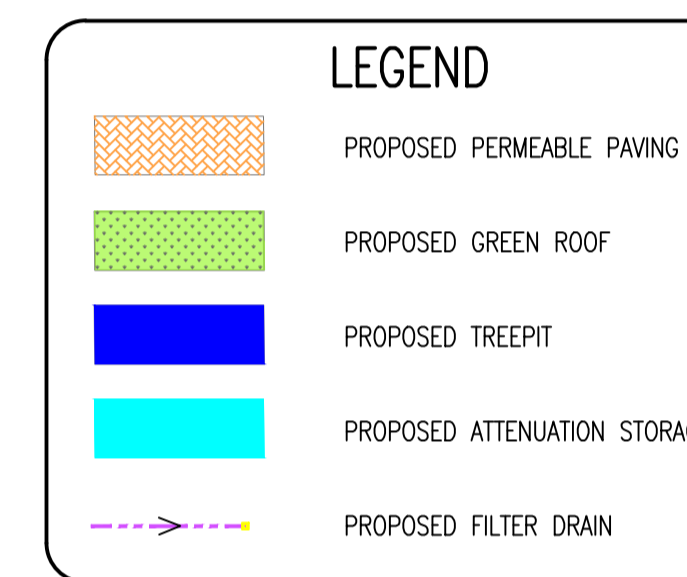

TYPICAL SECTION THROUGH ROADSIDE TREE PIT
SCALE 1:25

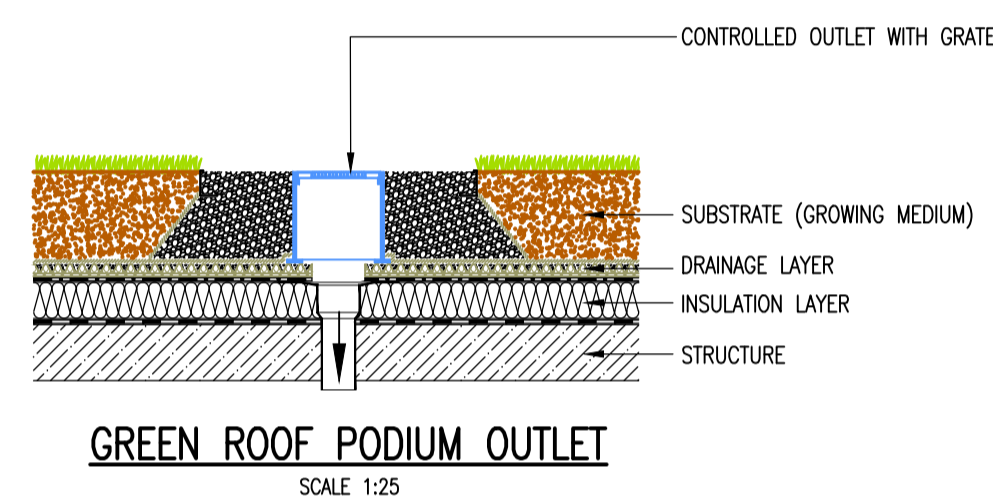

SuDS PLAN
SCALE 1:25

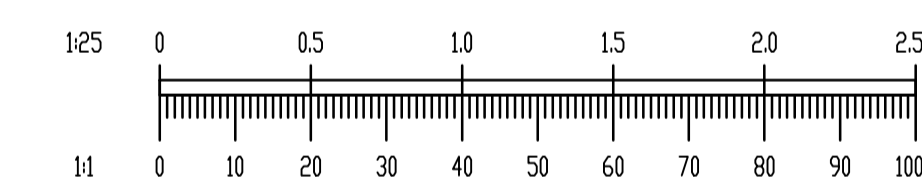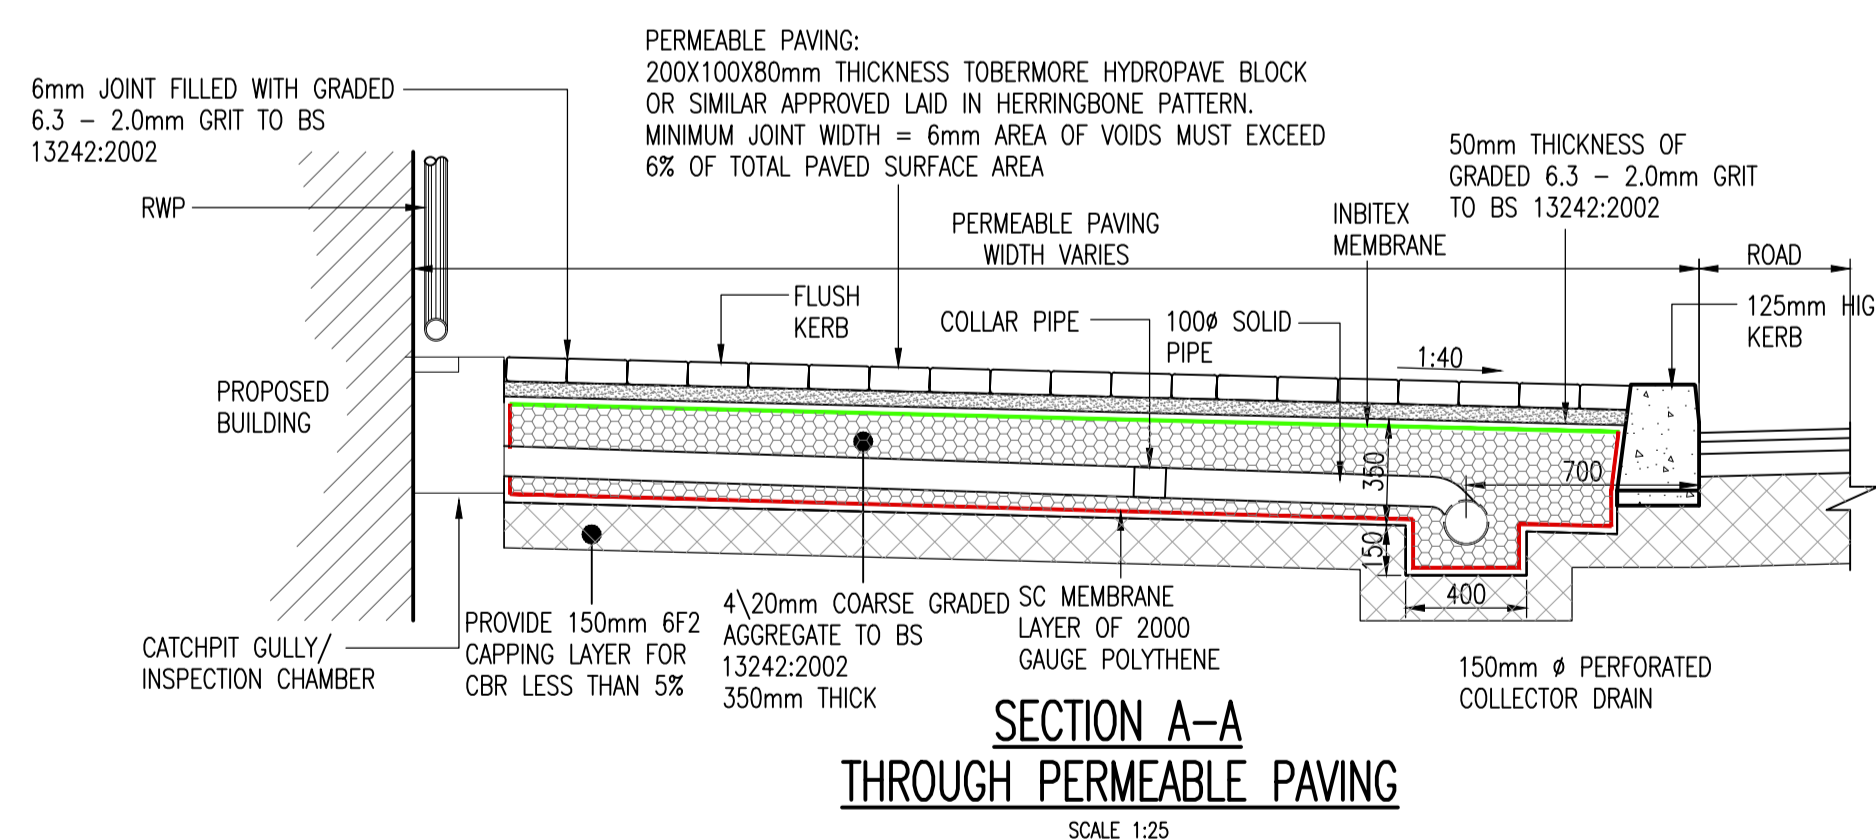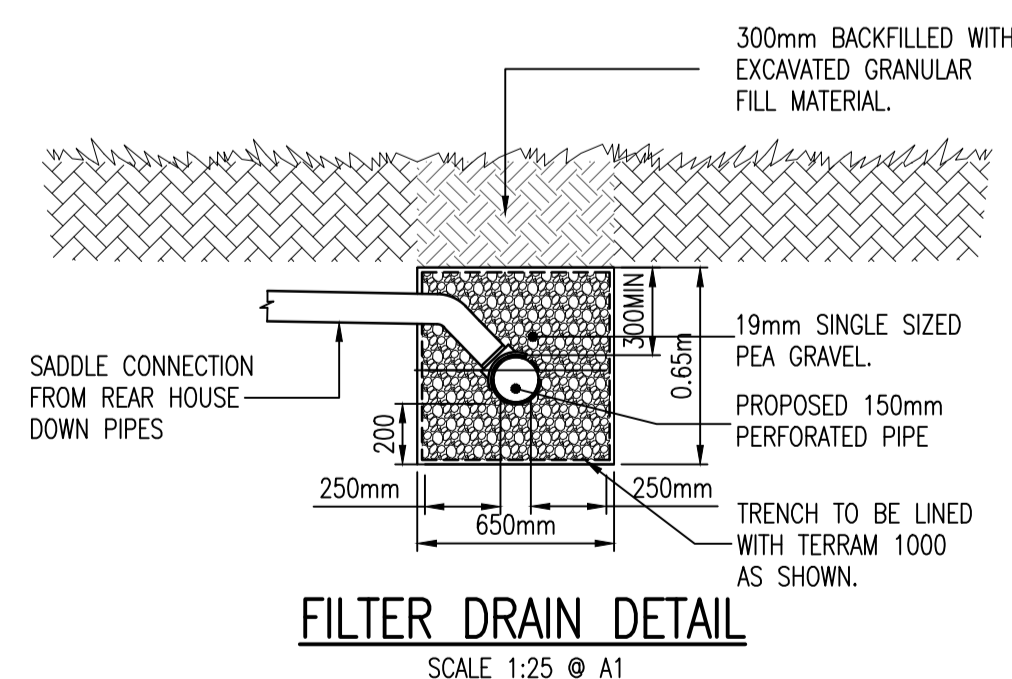

| REV. | DATE | AMENDMENT | DRN | APPD |
|------|------|-----------|-----|------|
| | | | | |

STATUS **FOR PLANNING
NOT FOR CONSTRUCTION**

Waterman Moylan
Engineering Consultants

BLOCK 8, EASTPOINT BUSINESS PARK, ALFIE BYRNE ROAD,
DUBLIN D03 K7W7 IRELAND.
Tel: (01) 664 8900 Fax: (01) 661 3618
Email: info@waterman-moylan.ie www.waterman-moylan.ie

CLIENT **BALSCADDEN GP3 LTD.**

ARCHITECT **PLUS ARCHITECTURE**

PROJECT **BALSCADDEN DEVELOPMENT, HOWTH, CO. DUBLIN**

TITLE **SuDS DETAILS**

| DRAWN | DESIGNED | APPROVED | DATE |
|-----------|----------|----------|----------|
| PJD | SDN | MD | JULY '21 |
| SCALE | JOB NO. | DRG. NO. | REVISION |
| 1:25 @ A1 | 21-032 | P026 | |