
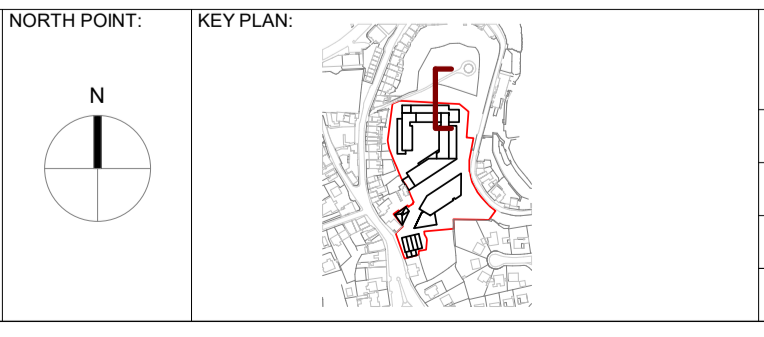


**NOTES:**  
 (1): Allow 20% additional for geotextile and reinforced geogrid for overlap and cutting requirements  
 Additional twinwall Geom(GLTWGN) to be installed where sub-base is installed below 3% CBR - min 2%  
 For All exact species, refer to Landscape Planting Plan drawing (486\_WS\_15\_00\_03).  
 For All exact material, refer to Landscape Material Specification drawing (486\_WS\_15\_00\_04).  
 All Level (Such as TOKFFL, RD, & RL) given are indicative only. Refer to civil engineer road design for exact road level. Refer to architectural footprint level drawings for others. Same conditions apply for building detail or road/footpath build-up.  
 Where tree is planted along a slope or embankment(maximum 1:4 grade) local depression to allow for water to collect around base of tree.  
 Copyright of this drawing is vested in the architect and it must not be copied or reproduced without consent. Figure dimensions only are to be taken from this drawing. All construction must suit site and be responsible for being and checking all dimensions relative their work. PLUS Architecture are to be advised of any variation between drawings and site conditions.  
 DO NOT SCALE DIMENSIONS FROM DRAWINGS. ALWAYS CHECK DIMENSIONS.

| REV. | DATE: | DETAILS: | INITIALS: |
|------|-------|----------|-----------|
|      |       |          |           |
|      |       |          |           |
 

|   |  |   |                                    |
|---|--|---|------------------------------------|
| <b>PLUS ARCHITECTURE</b><br><small>Chancery Lane, Dublin 8, D08 C98X, Ireland. W: www.plusarchitecture.ie T: 353 (0) 1 521 3378</small> |  | <small>DRAWN BY:</small><br>VA              | <small>DATE:</small><br>18/02/2022 |
| <small>PROJECT:</small><br>Balscadden   | <small>CHECKED BY:</small><br>DTR/B            | <small>REVISION NO.:</small><br>            |                                    |
| <small>CLIENT:</small><br>Balscadden GP3 Ltd.   | <small>PROJECT:</small><br>Balscadden          | <small>SCALE AT A1 (Long):</small><br>1/100 |                                    |
| <small>TITLE:</small><br>Boundary Section 03 - Northern Boundary  | <small>DRAWING NO.:</small><br>486_WS_15_00_14 |   |                                    |
| <small>ISSUE TYPE:</small><br>Planning  |  |   |                                    |