


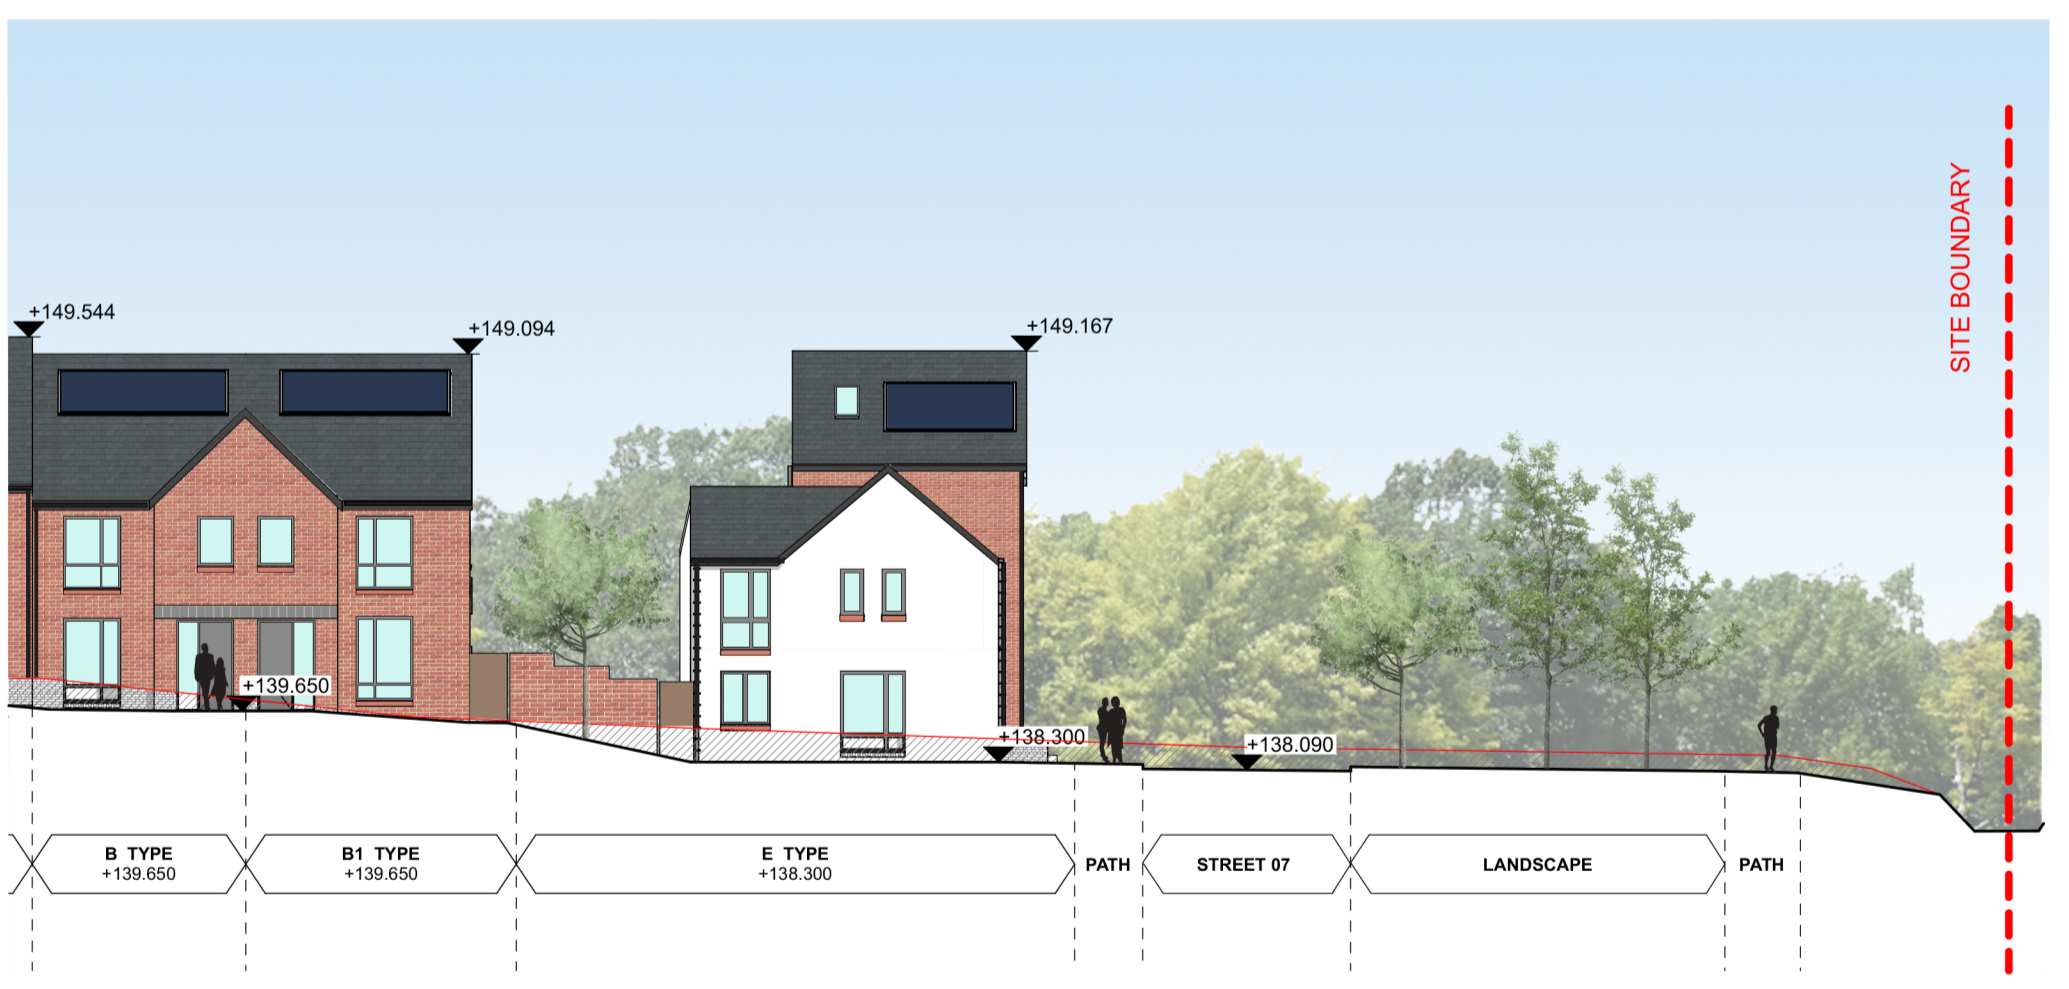



SECTION B-B (PART 1) - Scale 1:200



BB2



BB3

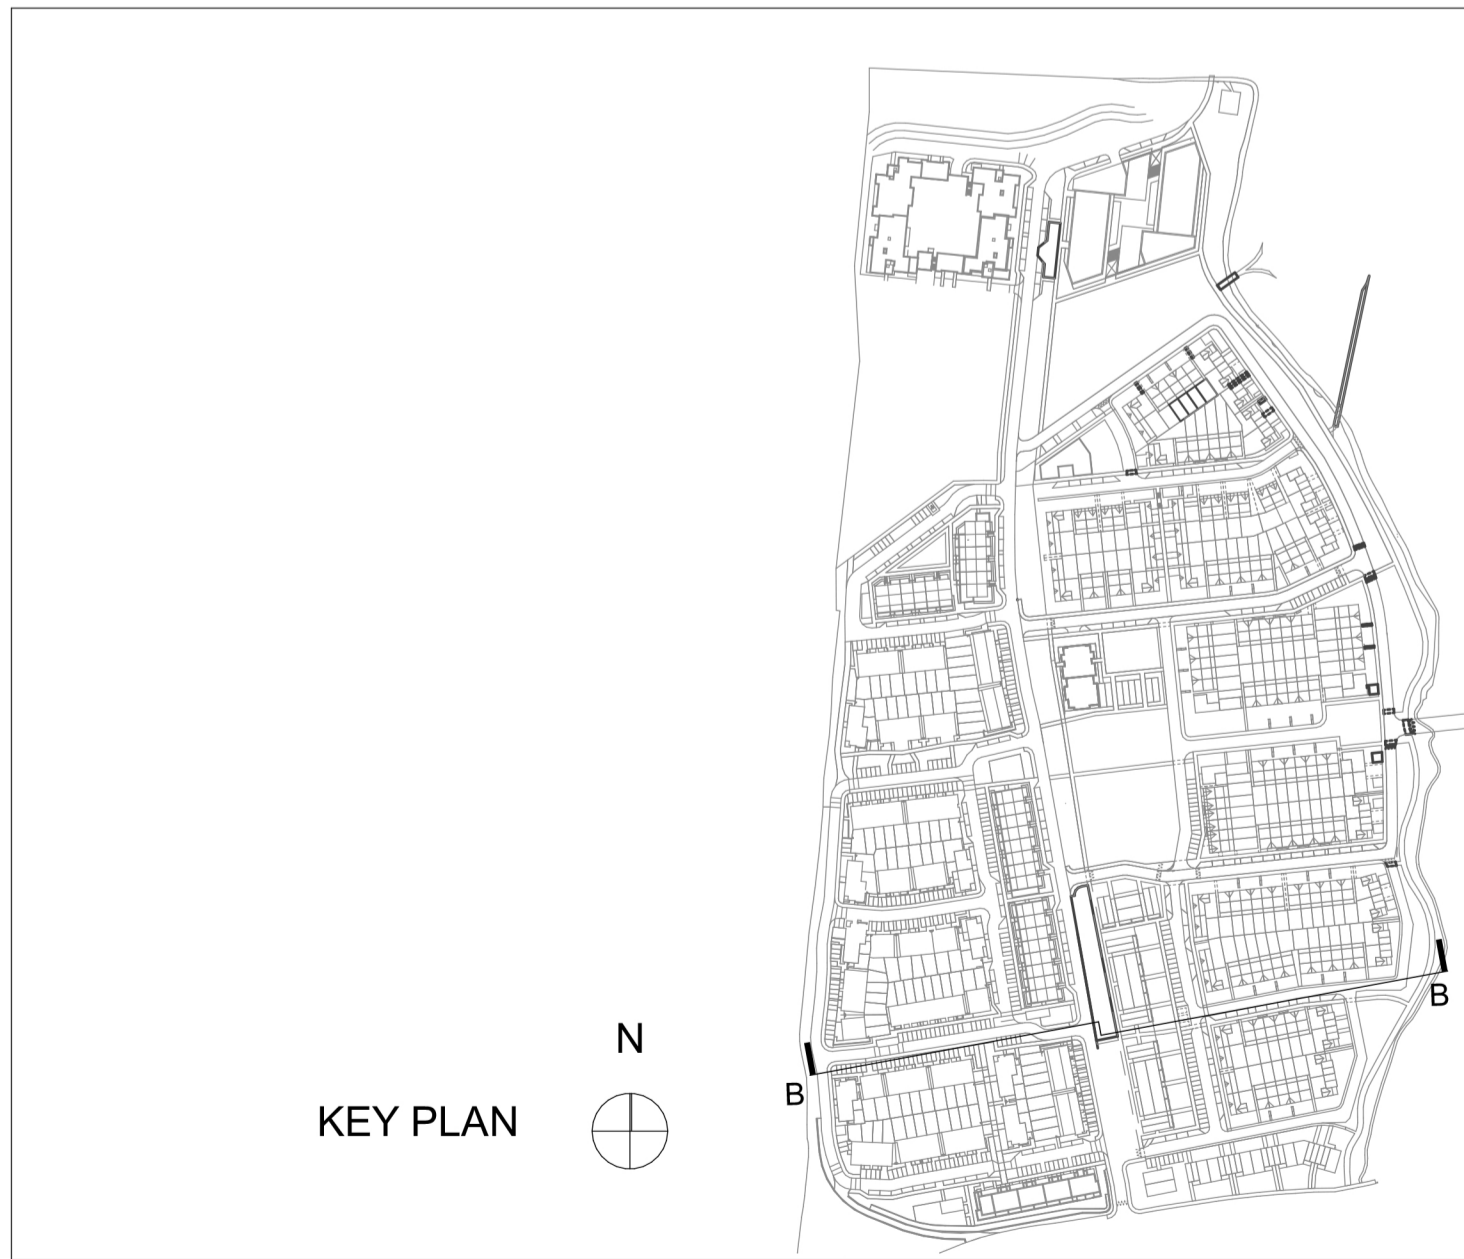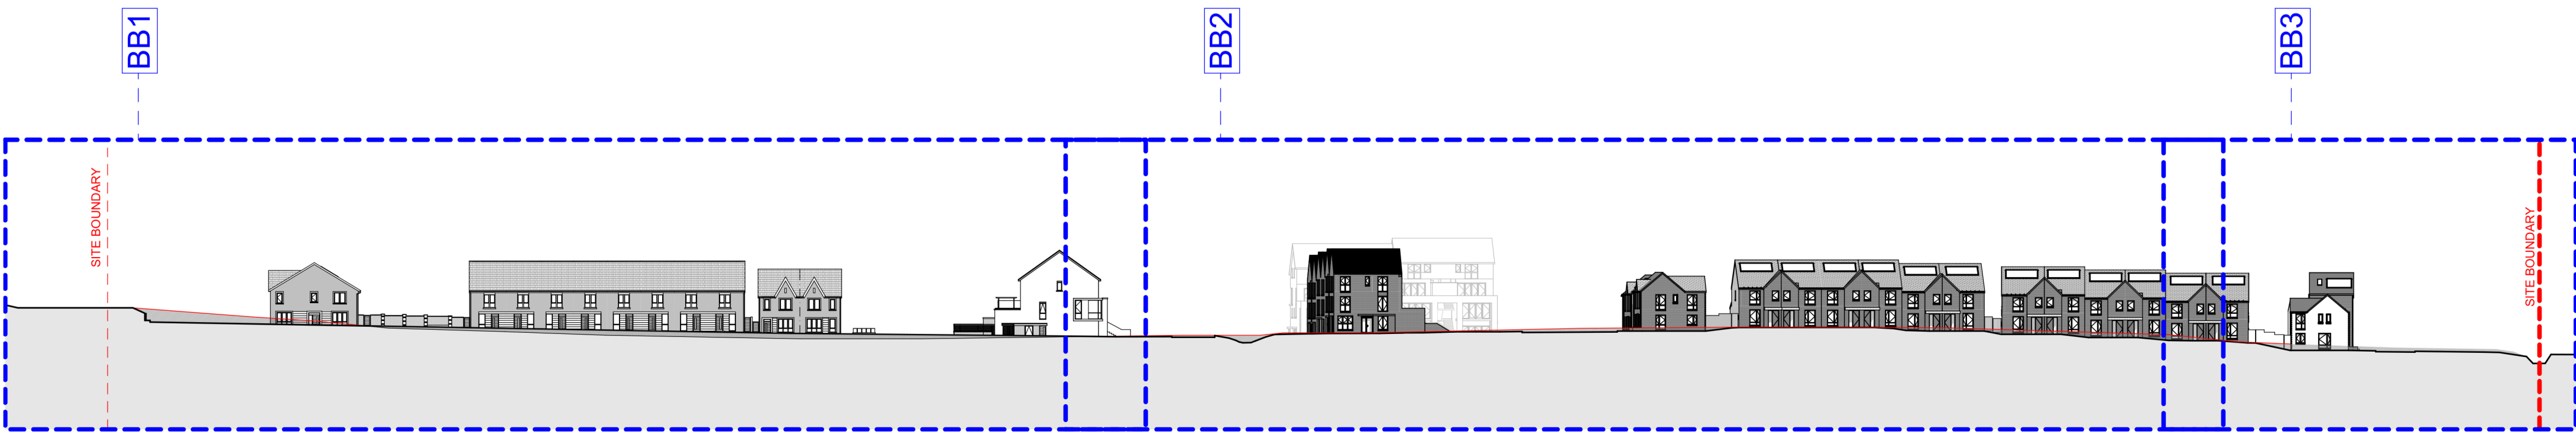

RIAI	Planning Application	DAVEY + SMITH ARCHITECTS
DAVEY+SMITH ARCHITECTS 13 SEAPORT BUILDING, 4445 CLONTARF ROAD, CLONTARF, DUBLIN 3 PH: 01 2447638 EMAIL: info@davey-smith.com WEB: www.davey-smith.com	Layout ID: EL09	Scale: 1:4000, 1:200, 1:625
Project: Boherboy	Job No: D2006	Series: #Series
Drawing Name: BB Contiguous Elevations	Date: 04/19/2021	Status: Planning