



SCALE 1:200

Cross Section

EE



SECTION E-E - Scale 1:200

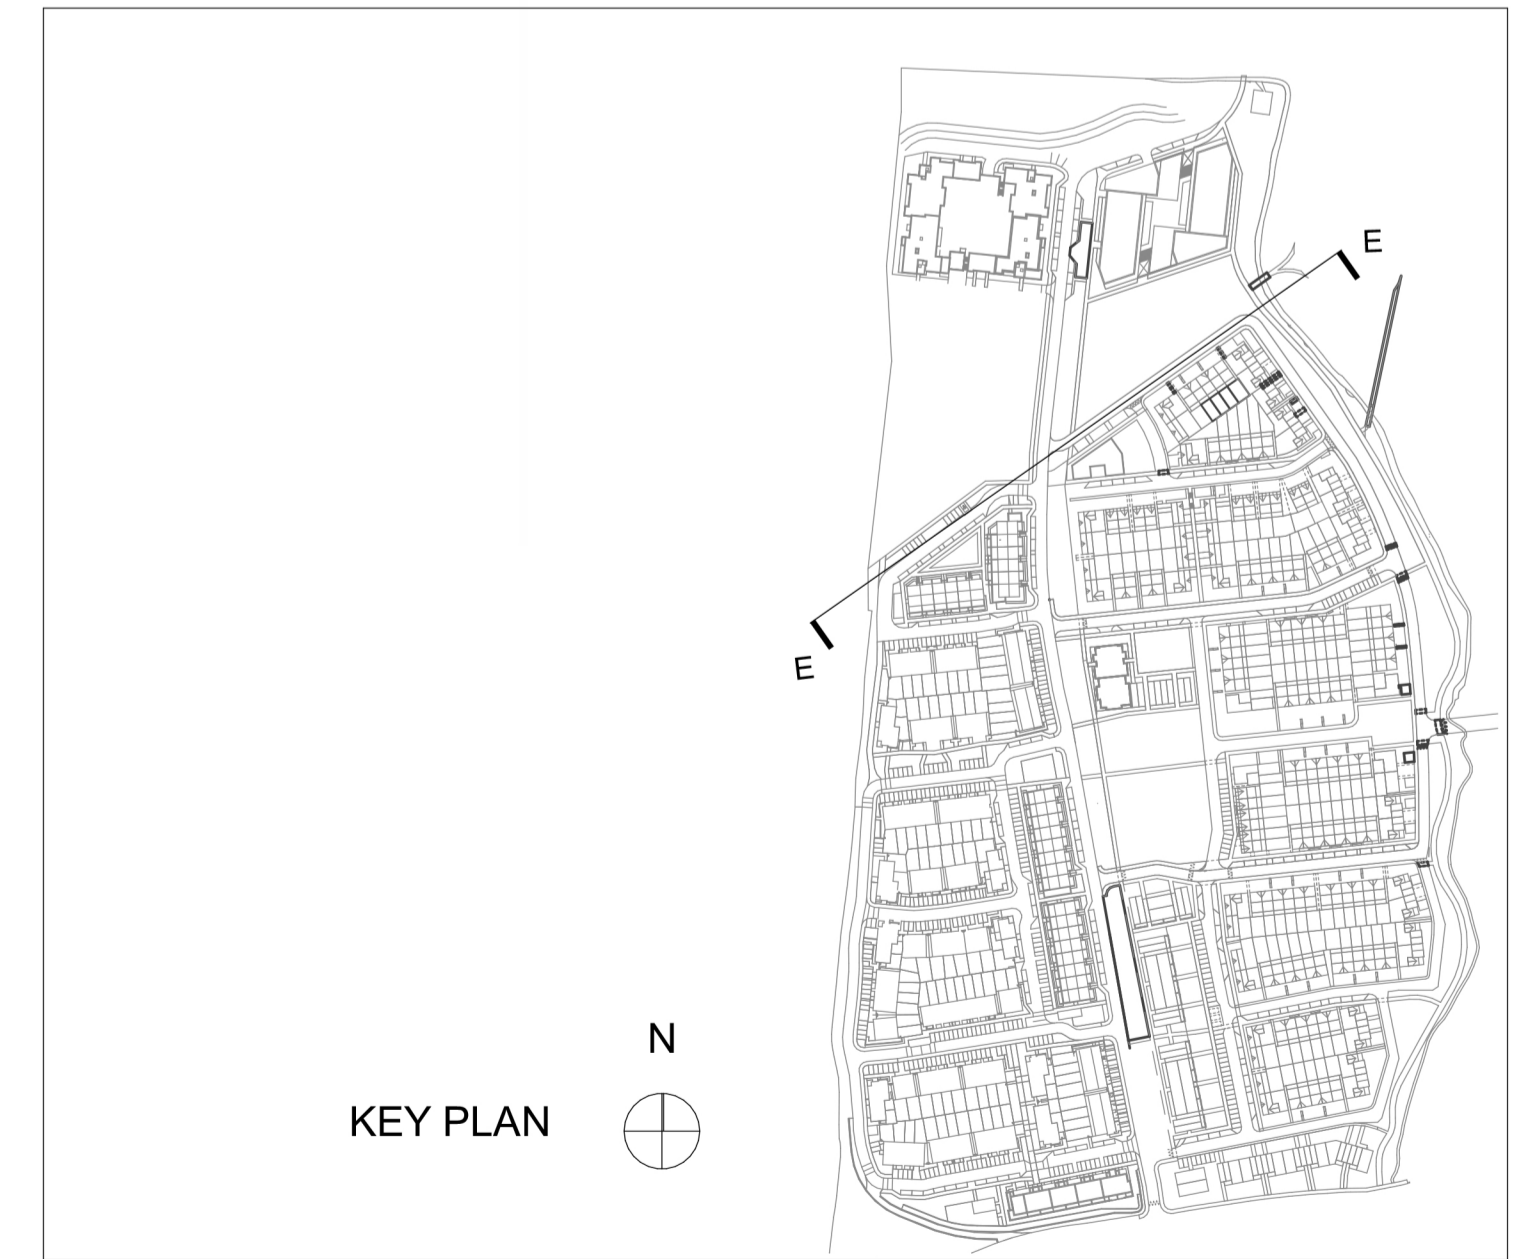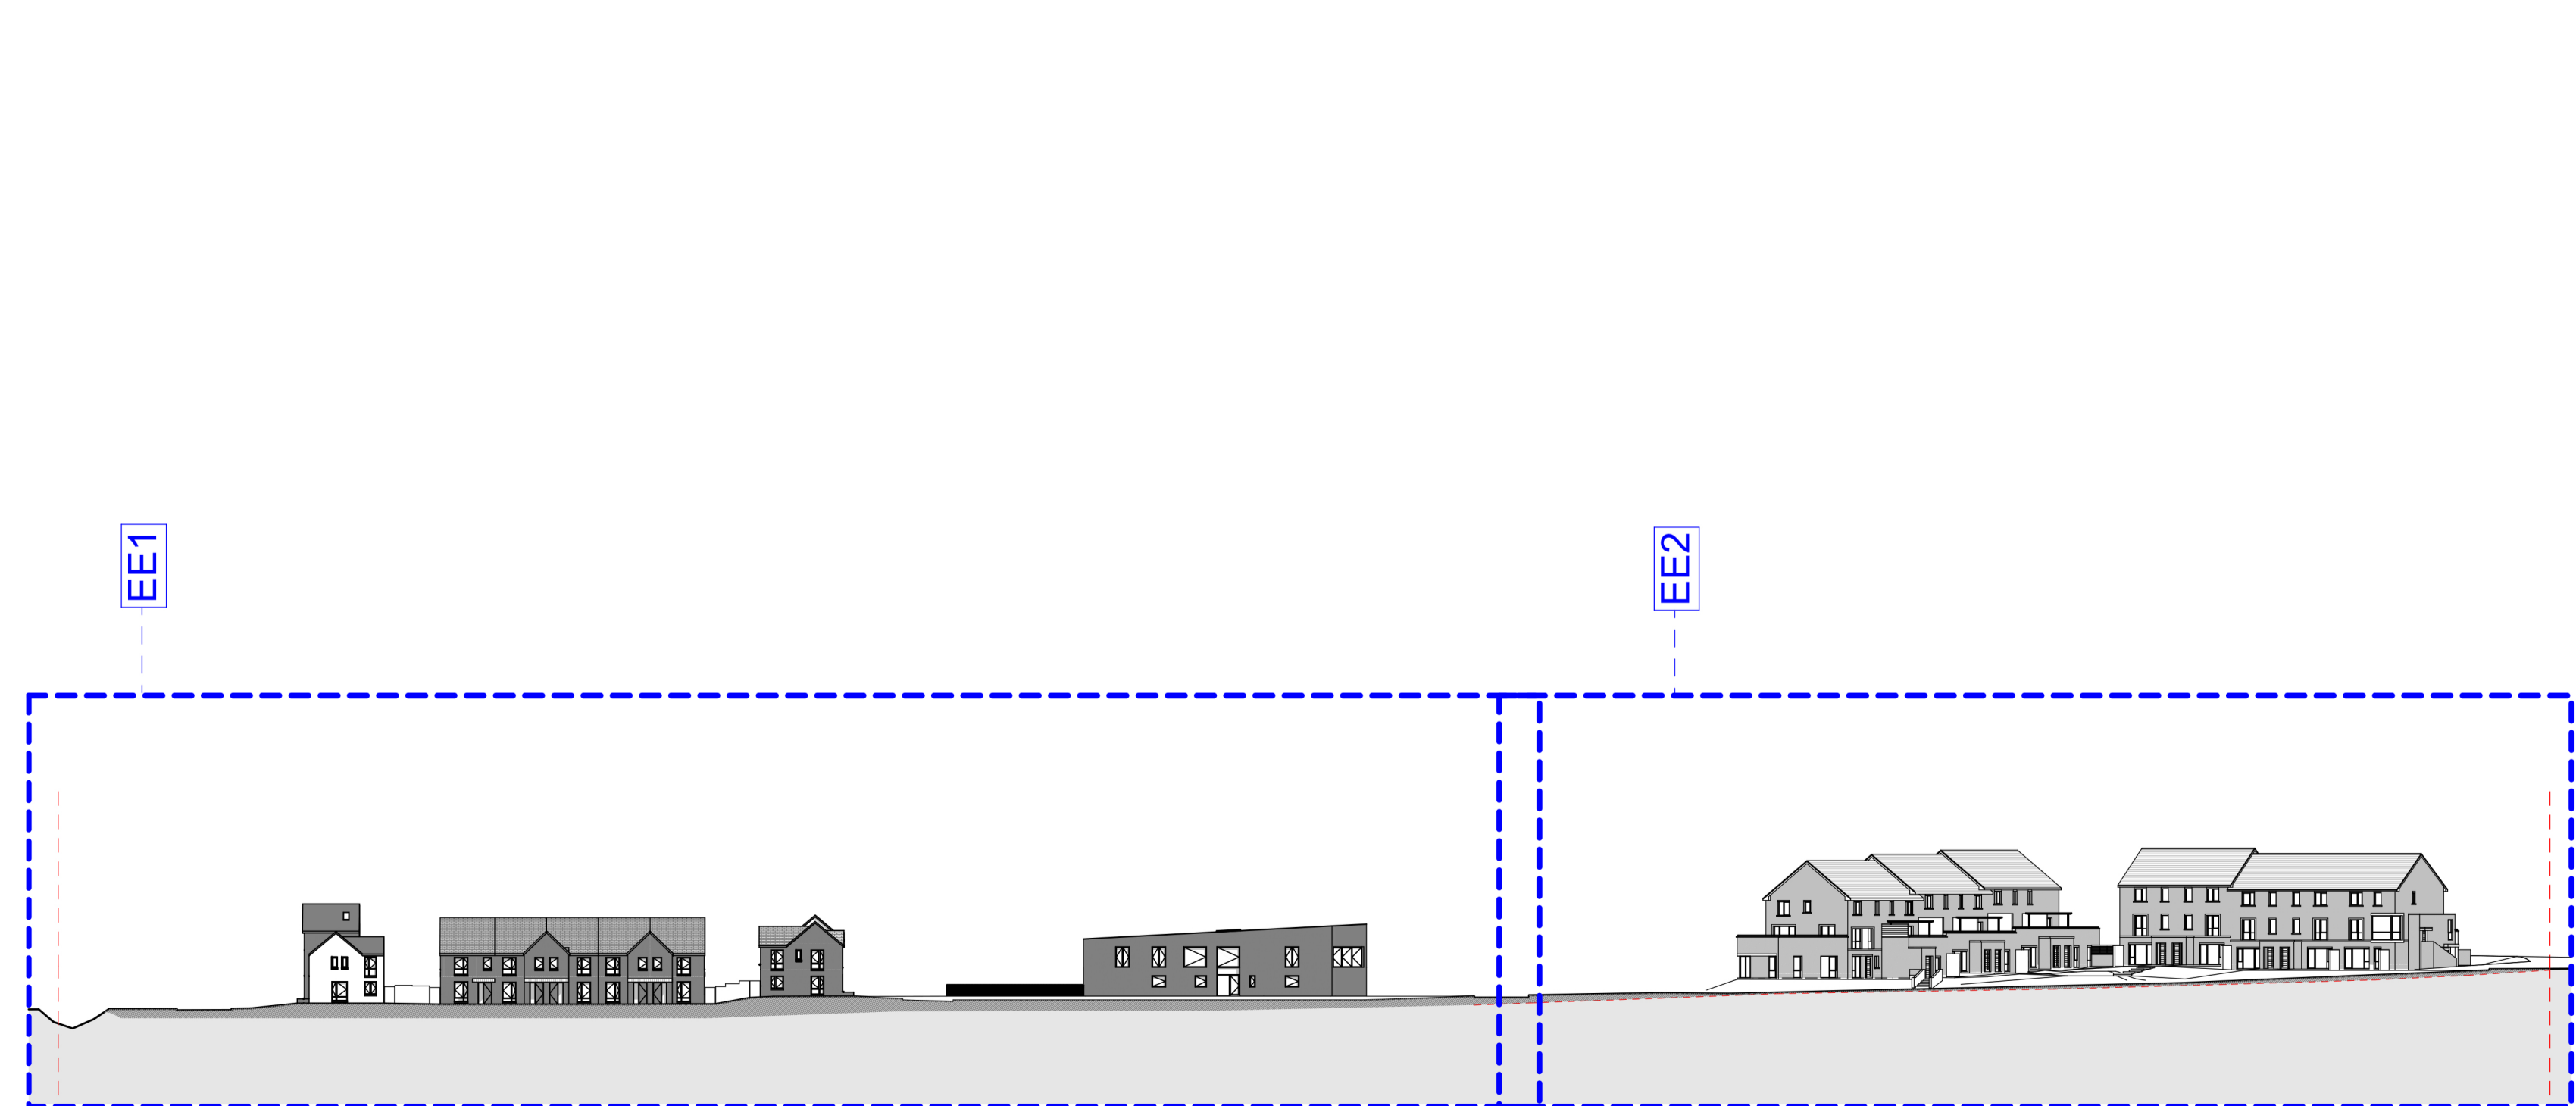

RIAI	Planning Application	DAVEY + SMITH ARCHITECTS
<small>DAVEY+SMITH ARCHITECTS 13 SEAPPOINT BUILDING, 44/45 CLONTARF ROAD, CLONTARF, DUBLIN 3 PH: 01 2447638 EMAIL: info@davey-smith.com WEB: www.davey-smith.com</small>		
Layout ID: EL12	Scale: 1:625, 1:4000, 1:200	Job No: D2006
Project: Boherboy	Series: #Series	Date: 07/10/2021
Drawing Name: EE Contiguous Elevation	Status: Planning	