



NOTES: DO NOT SCALE FROM DRAWINGS. WORK TO FIGURED DIMENSIONS ONLY. ARCHITECT TO BE NOTIFIED OF ALL DISCREPANCIES.

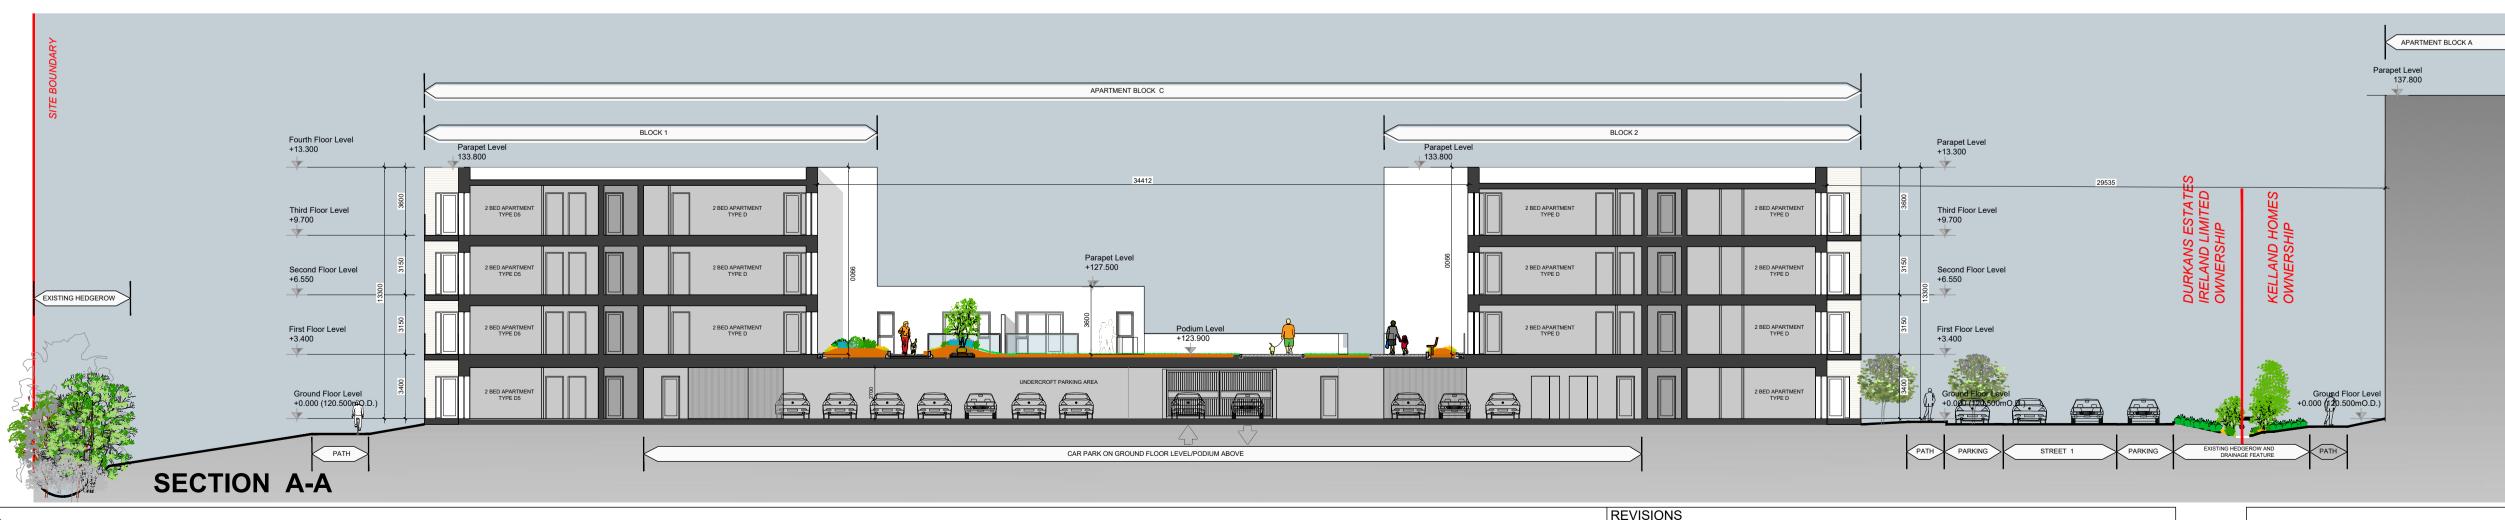


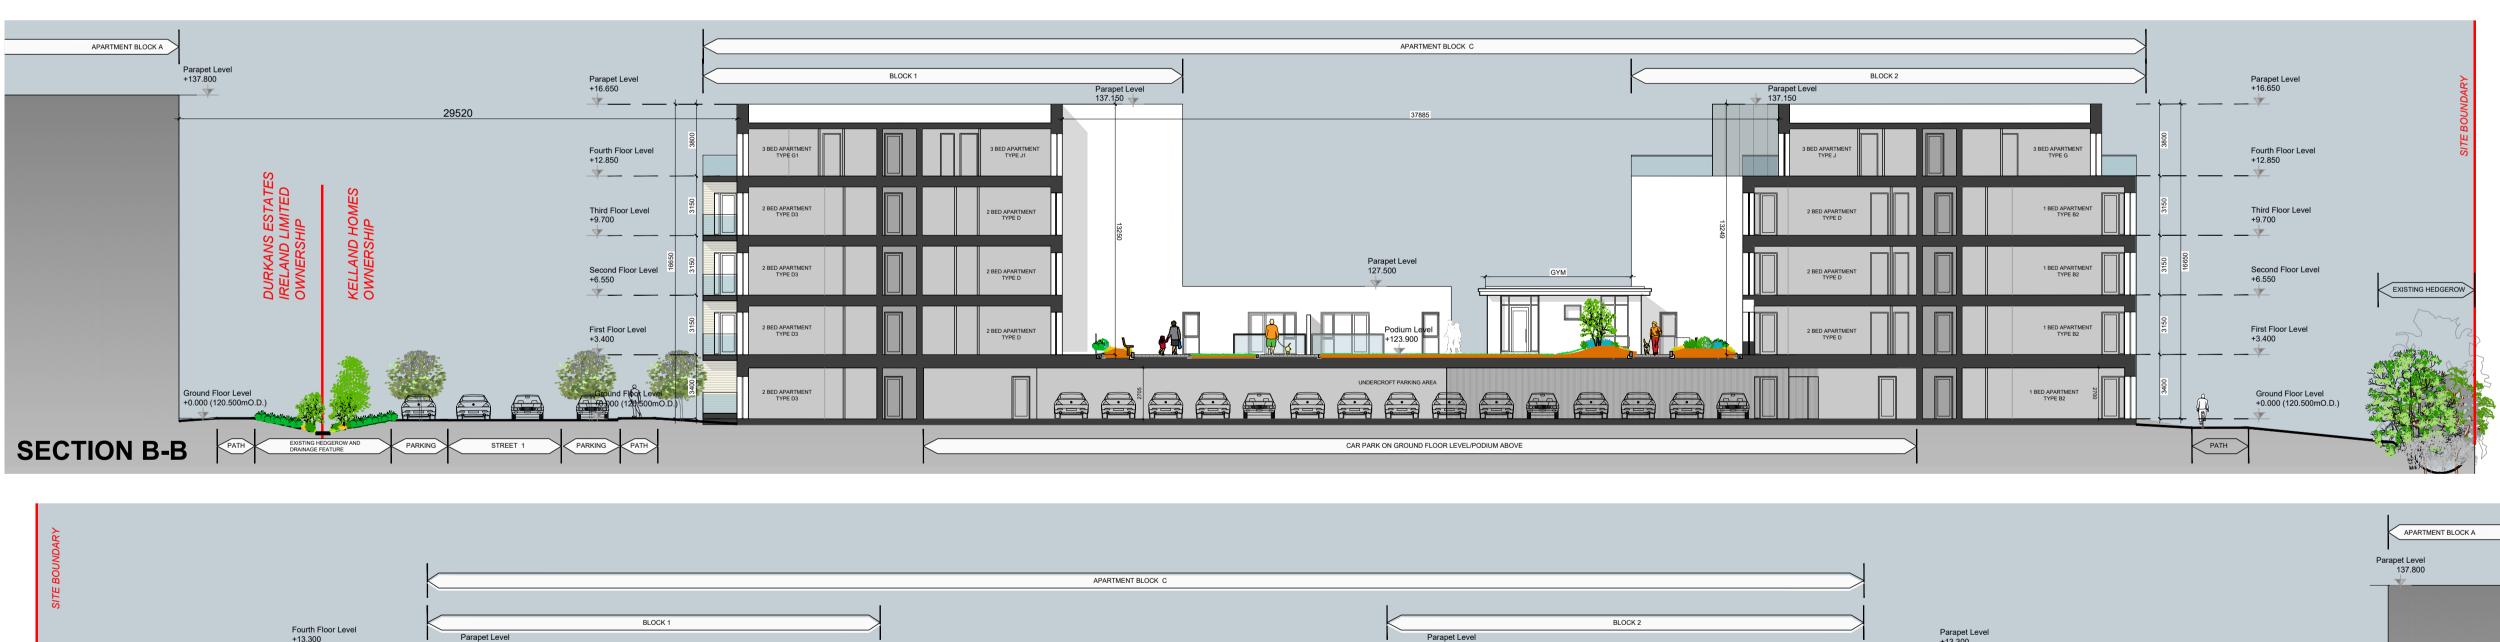

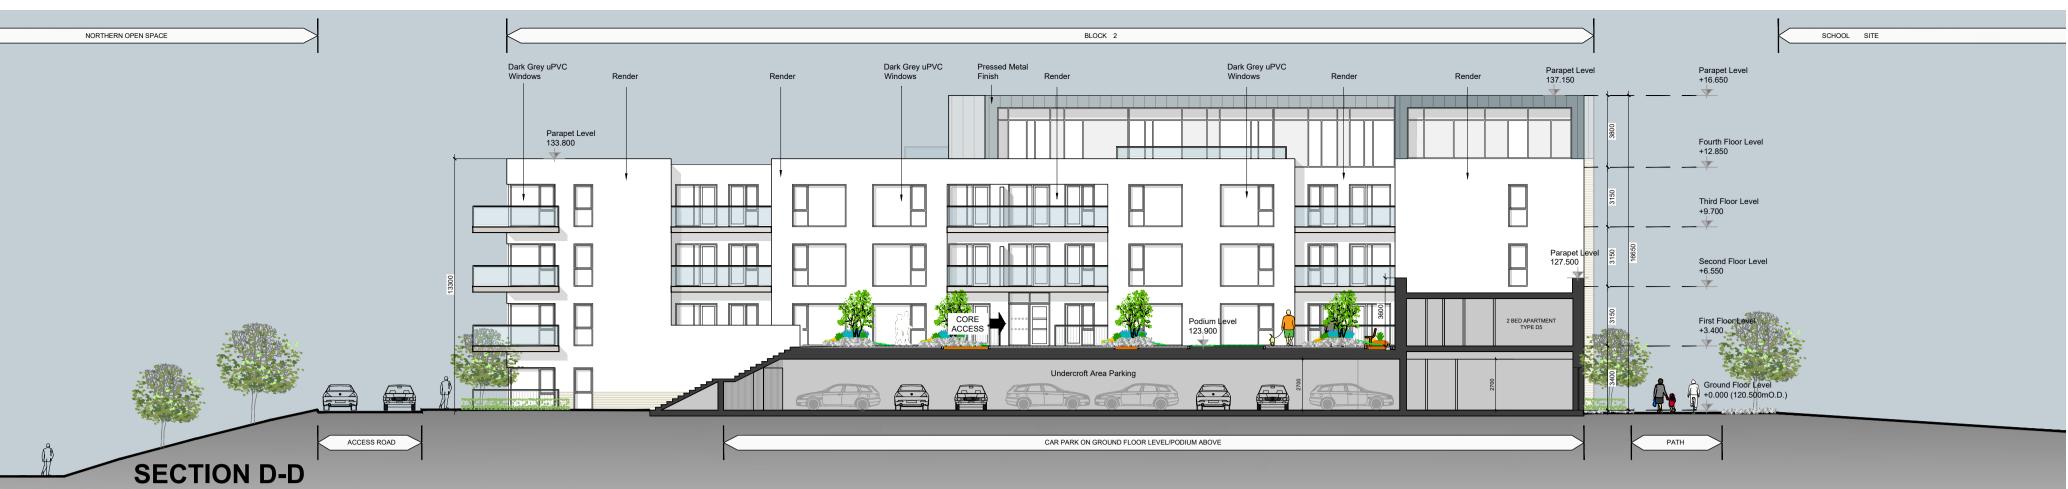

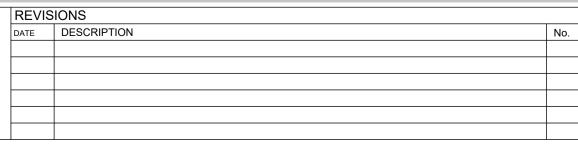



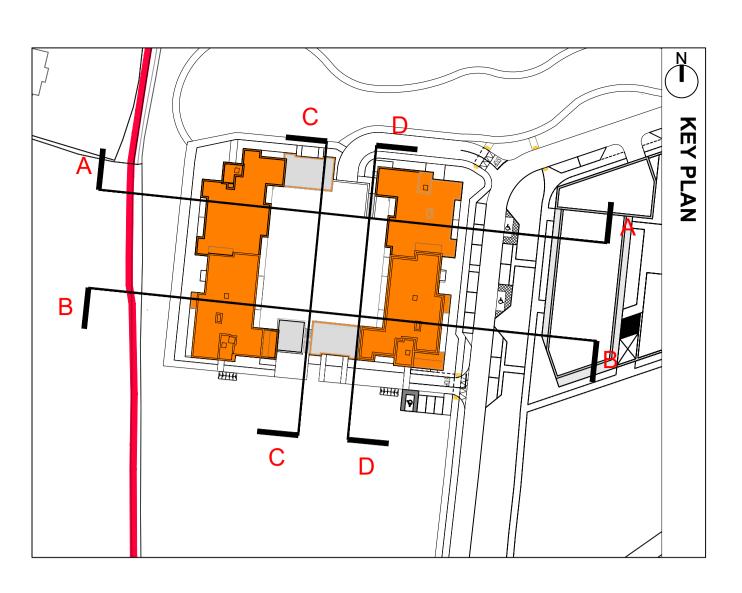



PROJECT TITLE:
Proposed Development @ Boherboy

	DATE:	DRAWN BY:
	June '21	SM
	SCALE:	REVISION:
	1:200 @ A1	
	JOB NO:	DRAWING NO:
1	20002	AC08

RAWING TITLE:	
Apartment Block C	

Sections 1 Grantham Street, Dublin 8, D08 A49Y, Ireland. Tel: 01-4788700 Fax: 01-4788711 E-Mail: arch@mcorm.com