


NOTES:

1. Read in conjunction with all relevant Architect's and Engineer's drawings and specification. All setting out to be done from the Architect's drawings. Do not scale the drawing.
2. Refer to Dwg. 1324B/320 for full specification notes relating to the roads details.
3. The contractor shall prepare a traffic management plan and agree it with the Local Authority, prior to commencement of work on site.
4. Road gullies must be placed at low points to eliminate ponding. Close gullies in the direction of the traffic flow. Place double gullies at upstream side of table ramps.

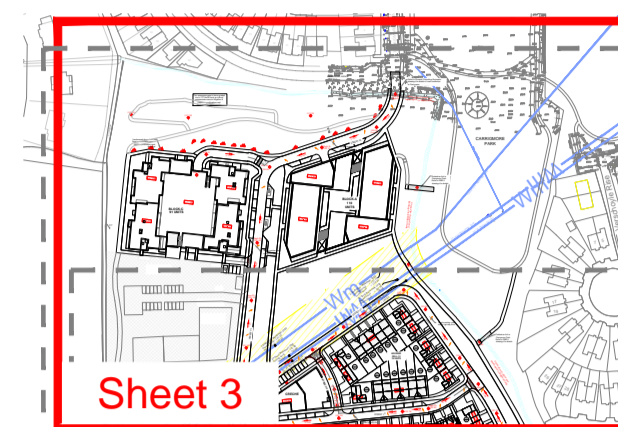

Sheet 3

Sheet 2


Sheet 1

Key Plan

A1 Scale 1:5000
A3 Scale 1:10000

Levels Legend

- Road Level $\oplus 144.00$
- Road Camber Single \nearrow
- Road Camber Double \searrow
- House Level $\boxed{142.50}$

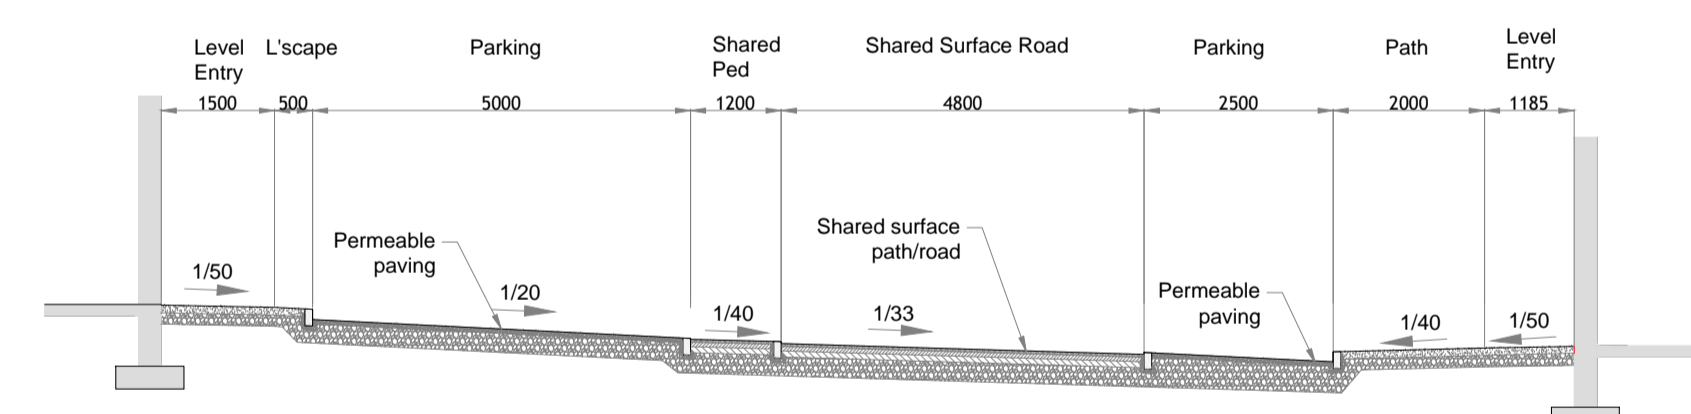

TYPICAL STREET SECTION

Scale 1:100

