


## TRANSVERSE JOINT BETWEEN NEW CONSTRUCTION AND EXISTING ROAD RCD/700/3

#### NOTES:

1. EDGES OF EXISTING CARRIAGE WAY TO BE CUT BACK BY 0.5m WITH A ROTARY SAW TO FORM A VERTICAL FACE AND PRIMED IN ACCORDANCE WITH CLAUSE 10.

2. WHERE THE ROAD BASE IS TO BE LAID IN TWO LAYERS. THE UPPER LAYER OF ROAD BASE SHOULD BE STEPPED INTO THE EXISTING PAVEMENT BY 500mm MIN. WITH THE BINDER AND SURFACE COURSE TO BE EACH STEPPED IN A FURTHER 500mm MIN. RESPECTIVELY.

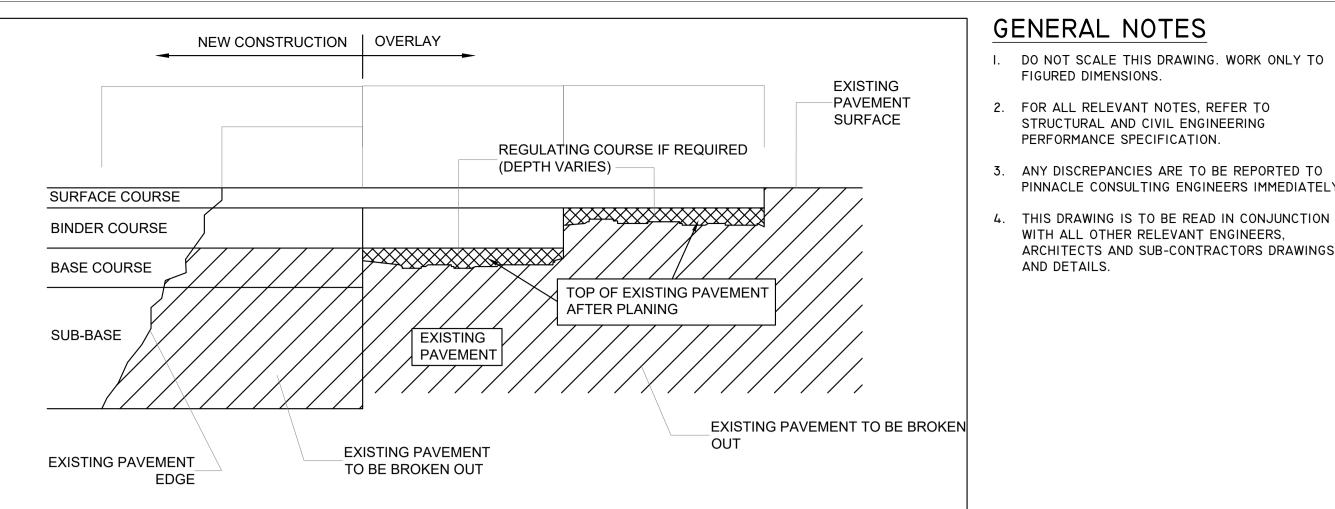

## LONGITUDINAL JOINT BETWEEN NEW CONSTRUCTION AND EXISTING ROAD RCD/700/4

#### NOTES:


1. EDGES OF EXISTING CARRIAGEWAY TO BE CUT BACK BY 500mm WITH A ROTARY SAW TO FORM A VERTICAL FACE AND PRIMED IN ACCORDANCE WITH CLAUSE 10.

2. WHERE THE ROAD BASE IS TO BE LAID IN TWO LAYERS. THE UPPER LAYER OF ROAD BASE SHOULD BE STEPPED INTO THE EXISTING PAVEMENT BY 300mm MIN. WITH THE BINDER COURSE TO BE STEPPED IN A FURTHER 300mm MIN. AND SURFACE COURSE TO BE STEPPED IN A FURTHER 400mm MIN.

3. CUTBACK AND BENCHING IN SHALL BE INCREASED AS NECESSARY UNTIL SOUND CLEAN MATERIAL IS ENCOUNTERED.

**NEW ROAD** 

EXISTING GROUND PROFILE ROAD

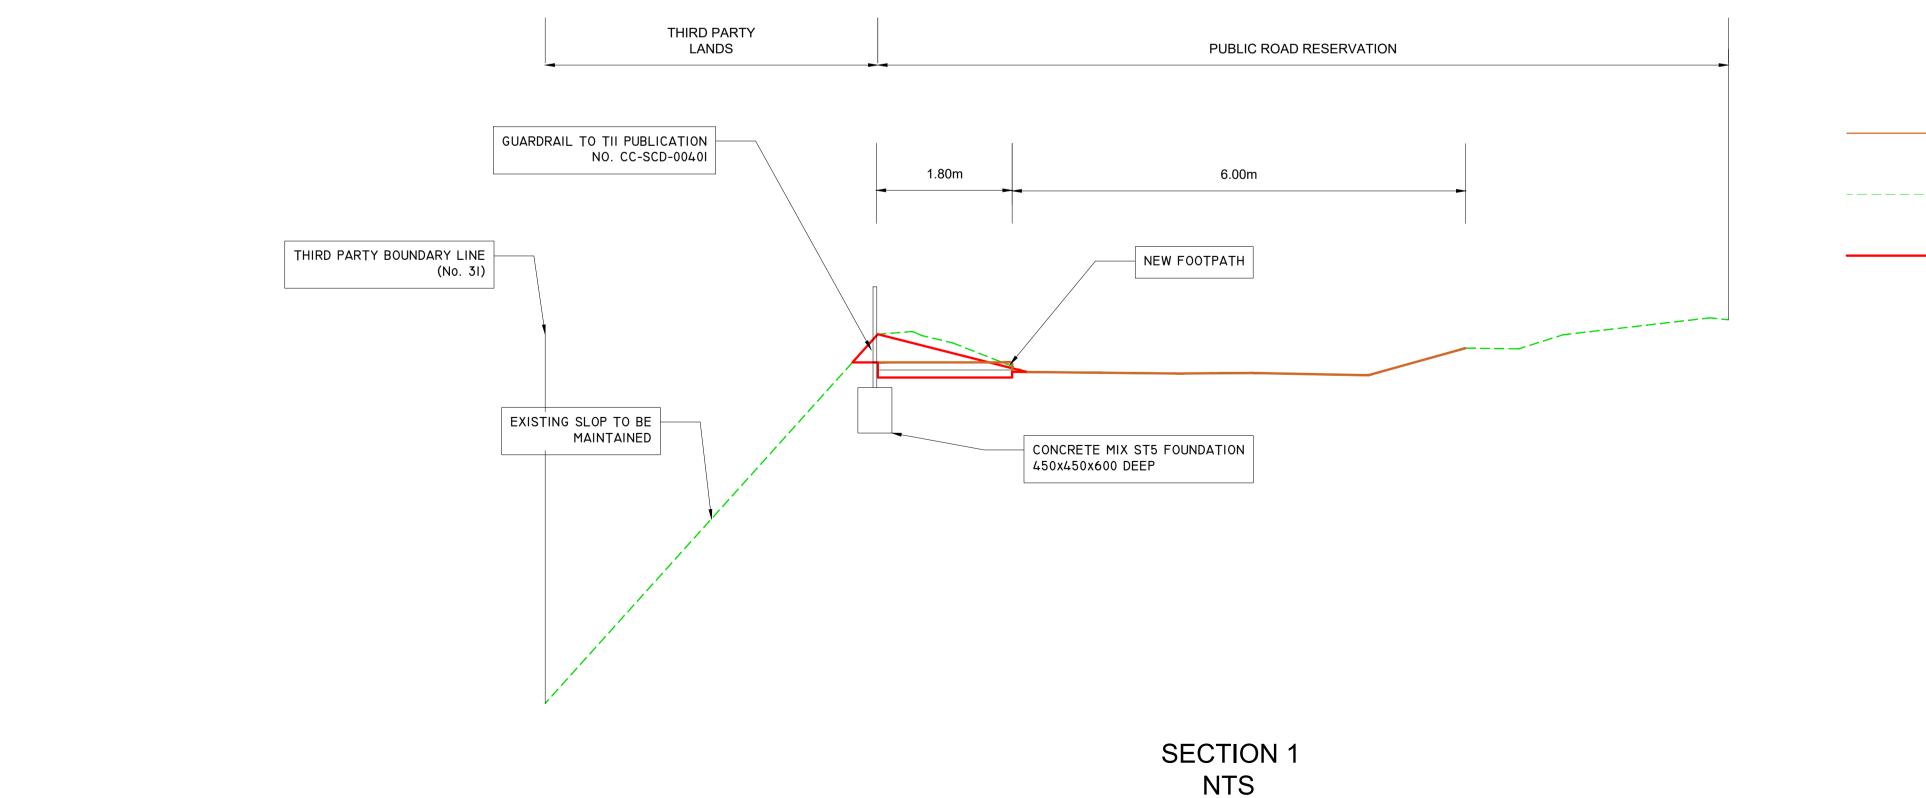

0 50MM ON AI DWG. 50

REV DESCRIPTION BY CHK DATE

KELLAND HOMES LTD. DURKAN ESTATES LTD.

FIGURED DIMENSIONS.

AND DETAILS.

STRUCTURAL AND CIVIL ENGINEERING

WITH ALL OTHER RELEVANT ENGINEERS,

PINNACLE CONSULTING ENGINEERS IMMEDIATELY.

ARCHITECTS AND SUB-CONTRACTORS DRAWINGS

PERFORMANCE SPECIFICATION.

LANDS AT BOHERBOY ROAD, SAGGART

DRAWING TITLE BOHERBOY ROAD CONSTRUCTION DETAILS & SECTIONS

# CONSULTING ENGINEERS

67A PATRICK STREET DUN LAOGHAIRE, COUNTY DUBLIN

TELEPHONE: +353 1231 1041

REVISION

WELWYN GARDEN CITY | NORWICH | LONDON | THE HAGUE DRAWING STATUS PLANNING DRAWN BY CHECKED SCALE @ AI FEB'22 RK RK

P200I07-PIN-03-DR-D-00I2-S3