


Section A-AA - Housing Cell 1 - Suggested Rear Garden Treatment Scale (1:50 @ A1)

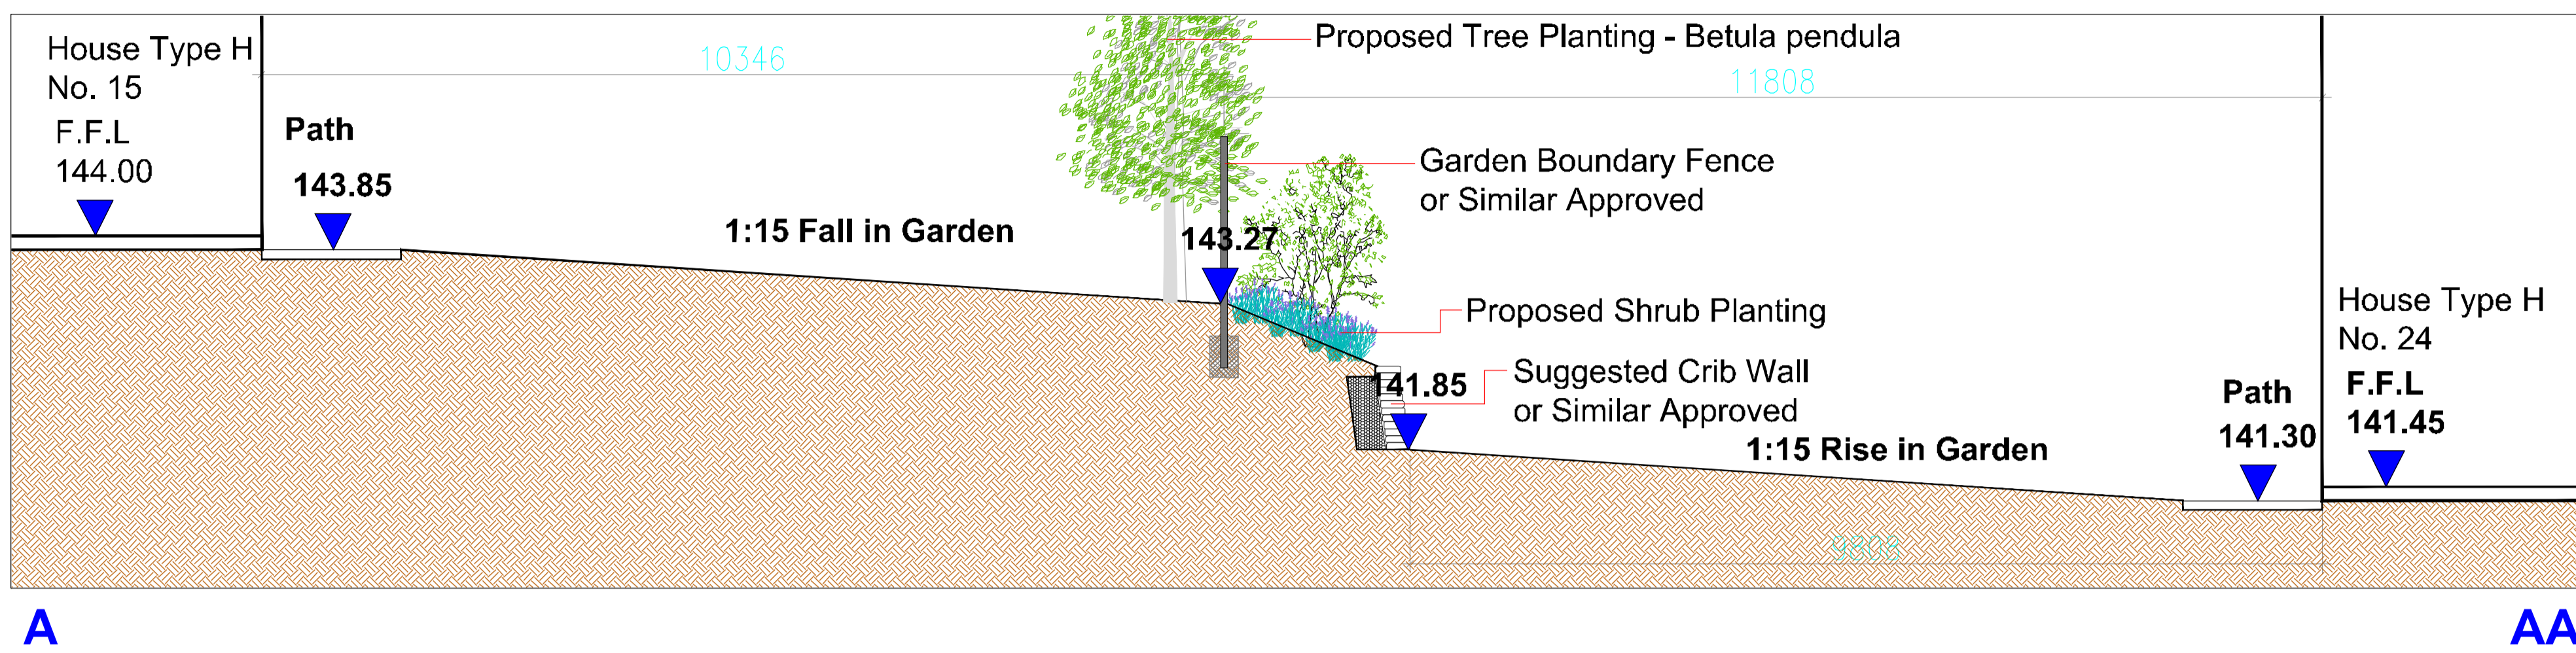


A

AA

Section B-BB - Housing Cell 1

Scale (1:50 @ A1)

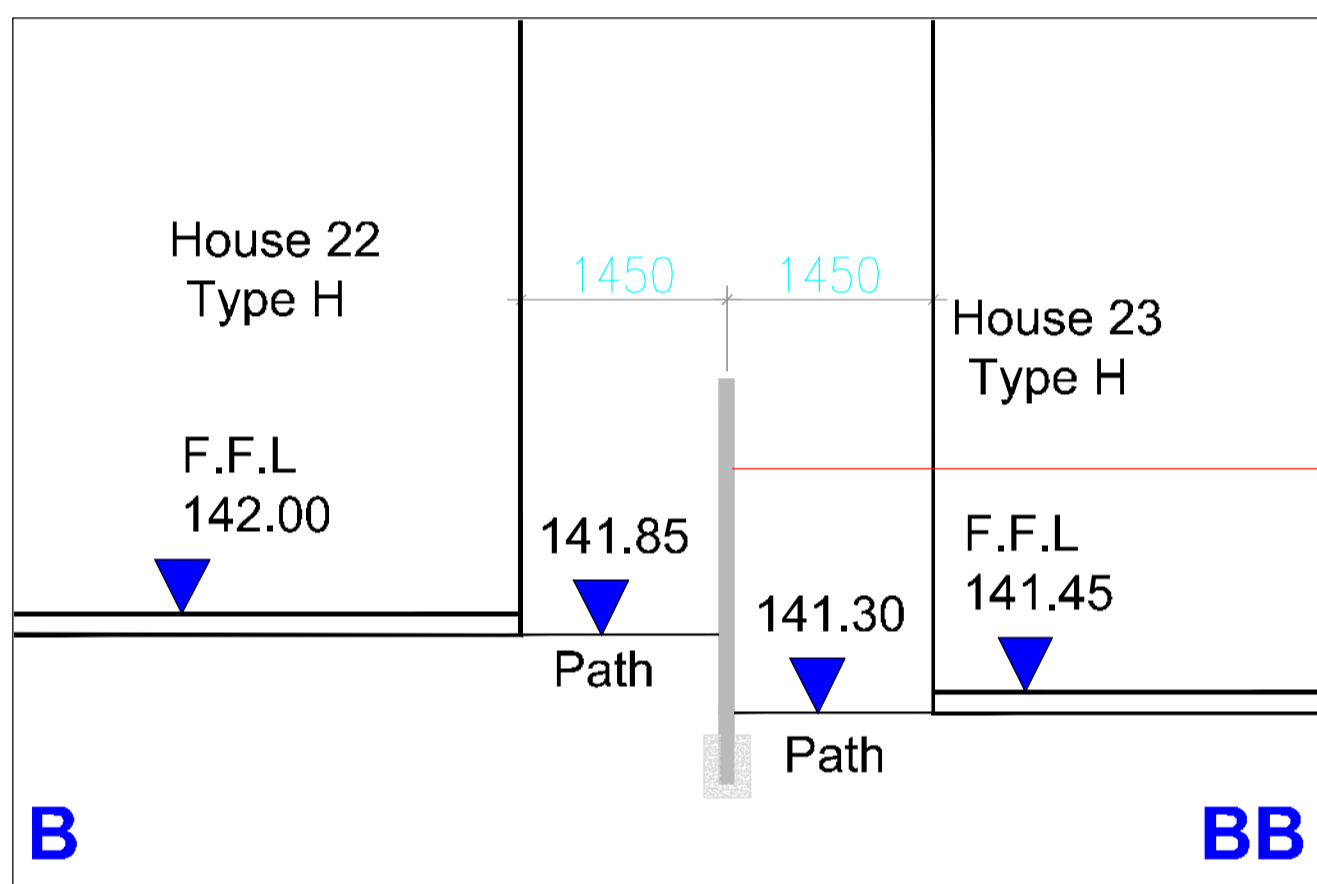


B

BB

Section C-CC - Housing Cell 1

Scale (1:50 @ A1)

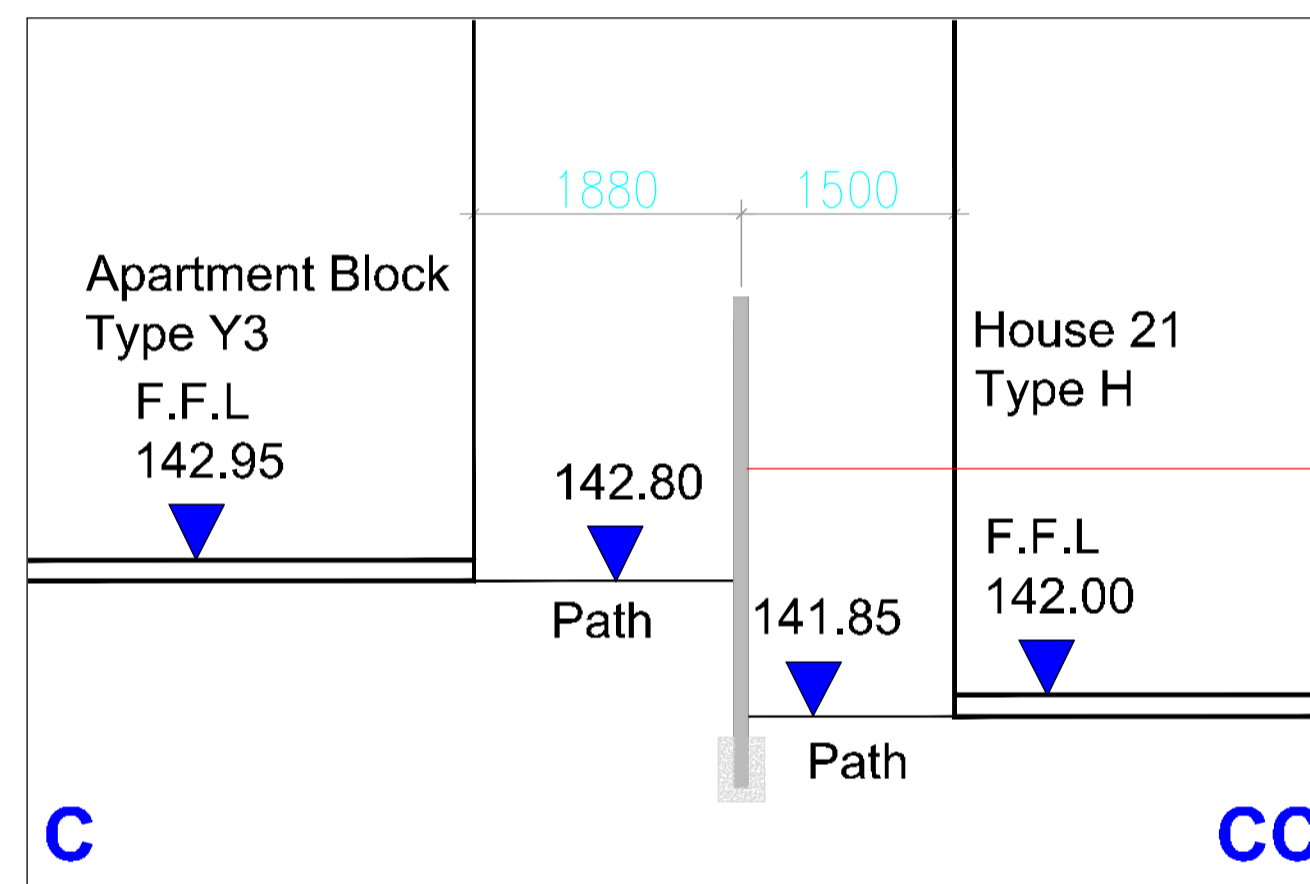


C

CC



Section D-DD - Housing Cell 1

Scale (1:50 @ A1)

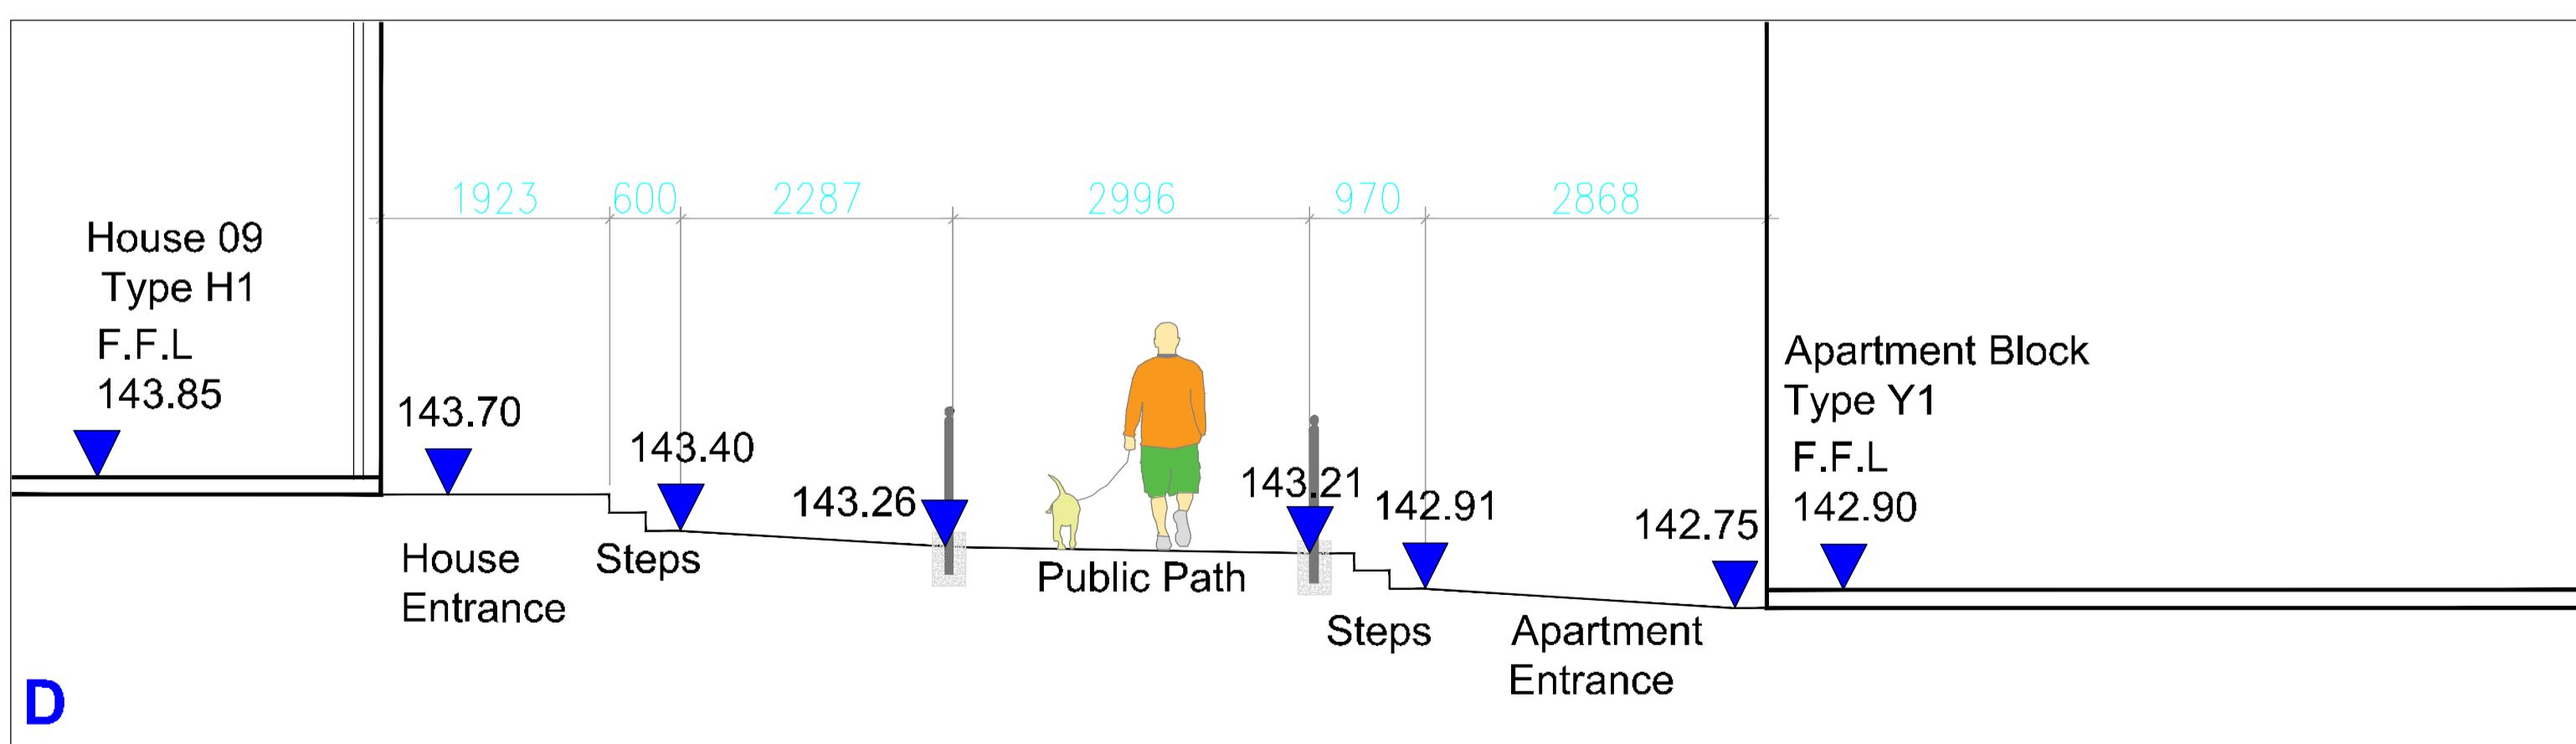


D

Location Plan Scale 1:5000

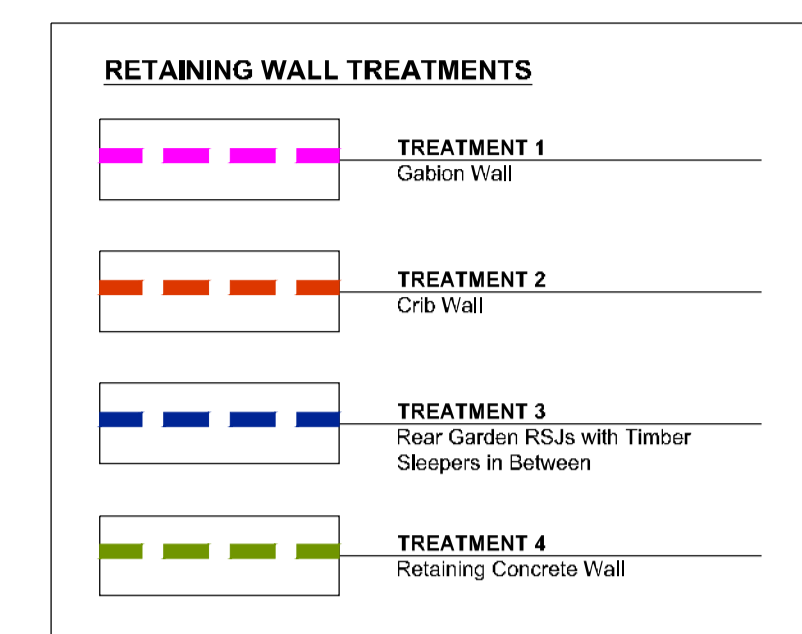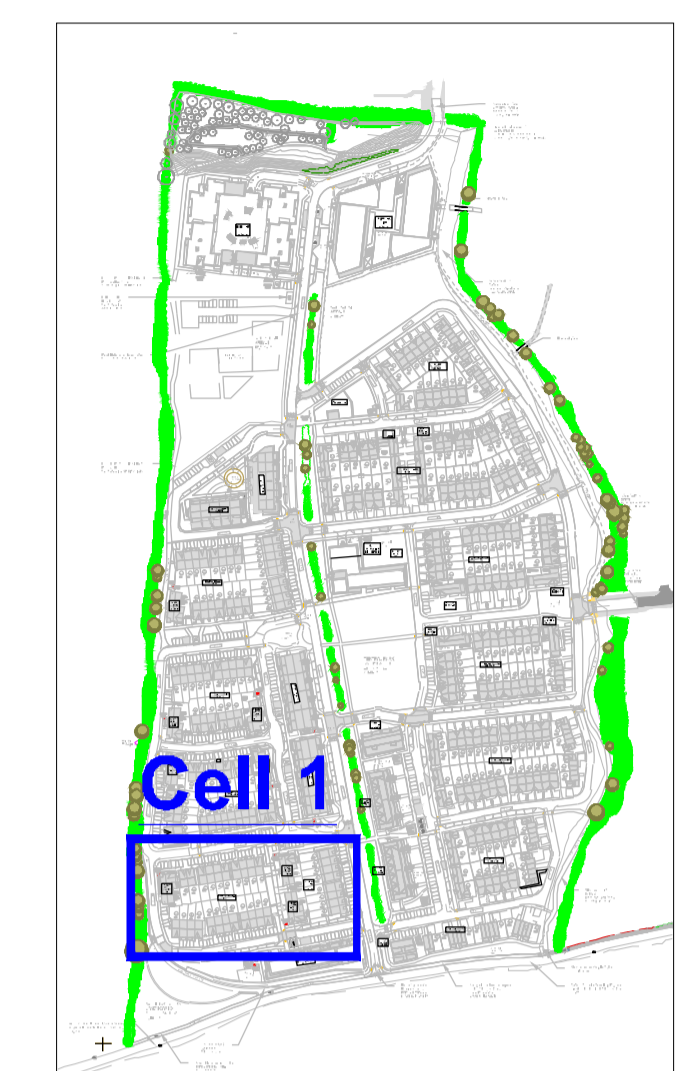

Cell 1 Plan Scale 1:500

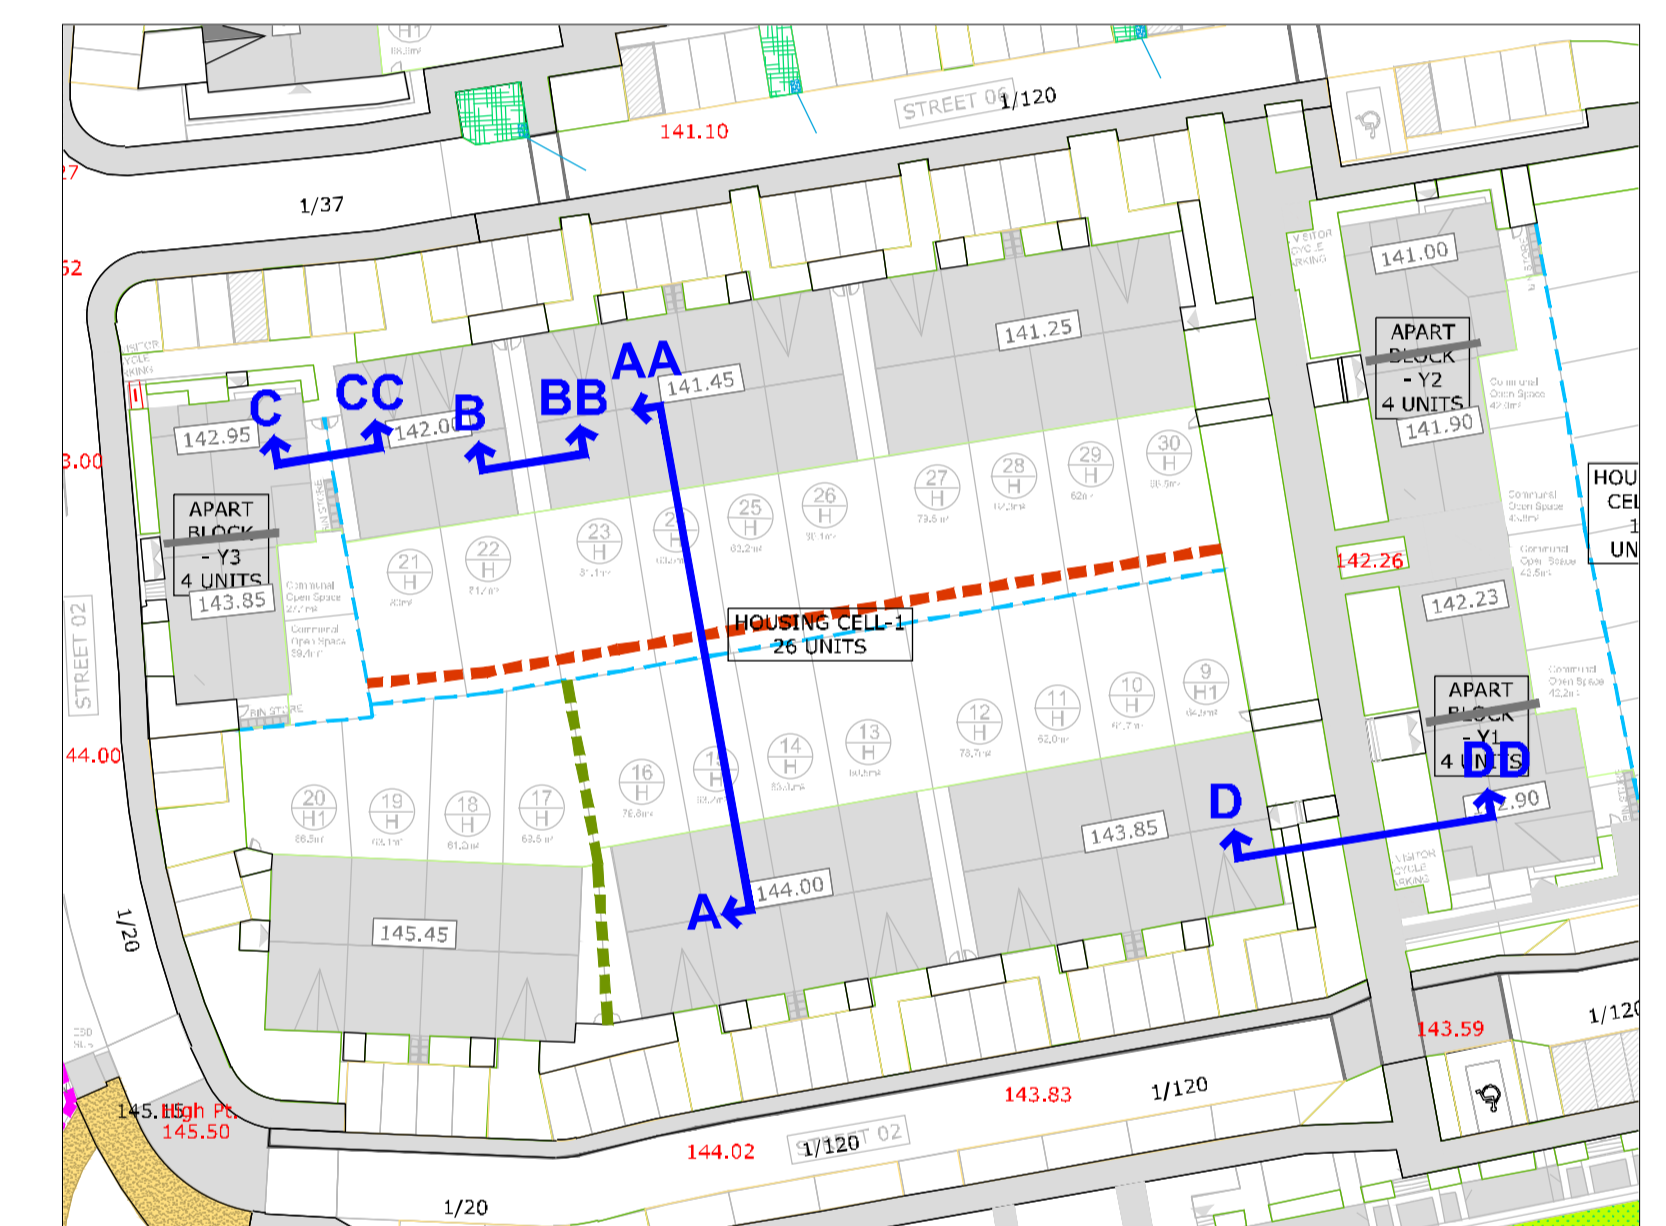

Project Title: Proposed Residential Development at Boherboy, Co. Dublin	Dwg. No.: 08 (A1)
Client: Kelland/Durkan	Scale: As Shown
Drawing Title: Suggested Rear Garden Treatment (Durkan Site Cell 1)	Date: 15-08-2020
Job No.: 1532	Drawing By: AMT
	Checked By: RMD
Ronan MacDiarmada + Associates Ltd. Landscape Architects and Consultants. 5 Tooleenhill, Rathcoole, Co. Dublin tel: +353 1 412 4476 mob: 086 26 25 438 fax: +353 1 401 3748 e-mail: ronan@mca.ie	