




**Section A-AA - Housing Cell 5 Suggested Rear Garden Treatment** Scale (1:50 @ A1)

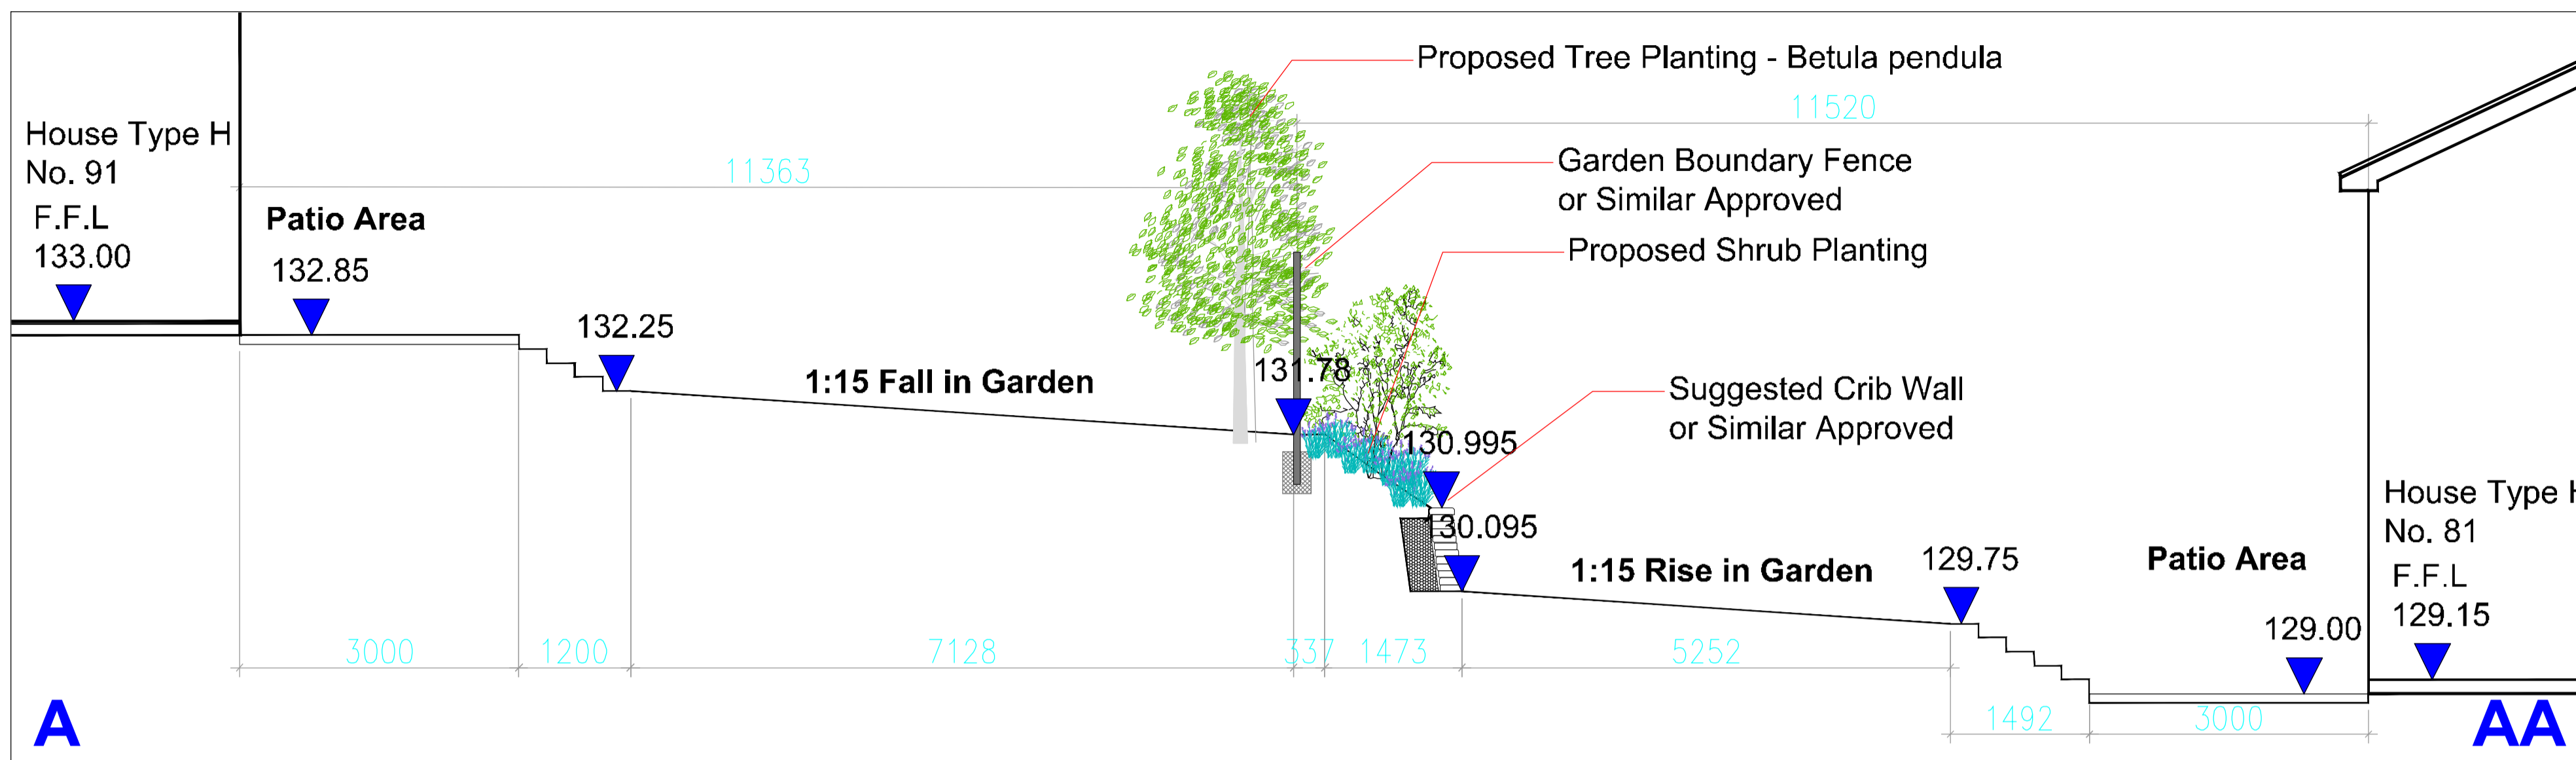

**Location Plan** Scale 1:5000

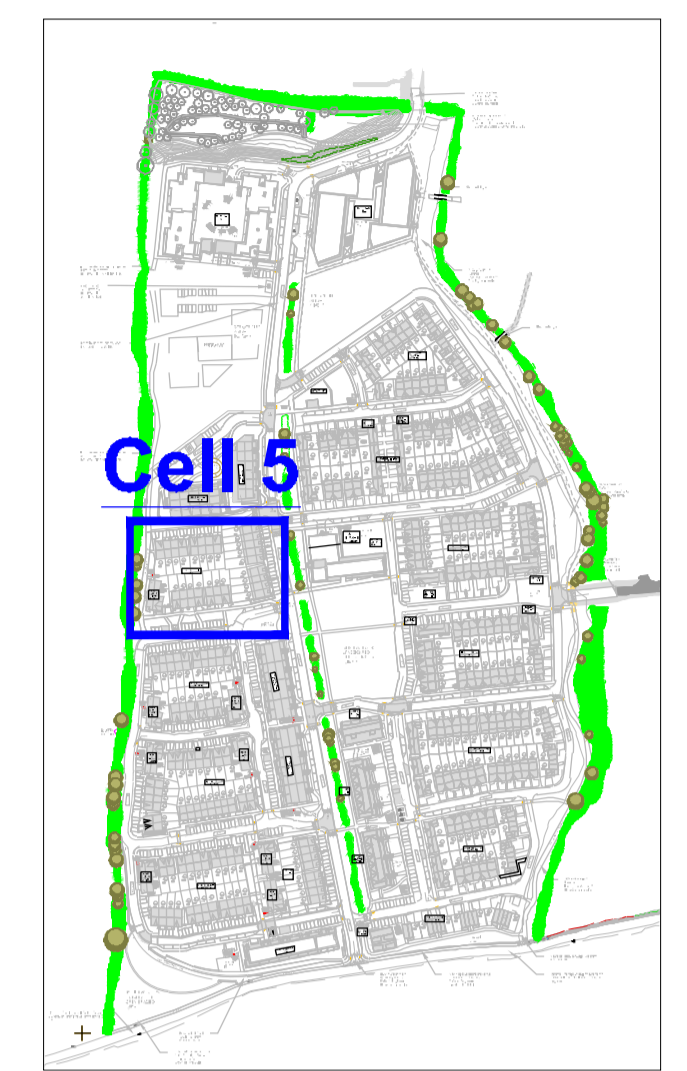


**Section B-BB - Housing Cell 5 Suggested Rear Garden Treatment** Scale (1:50 @ A1)

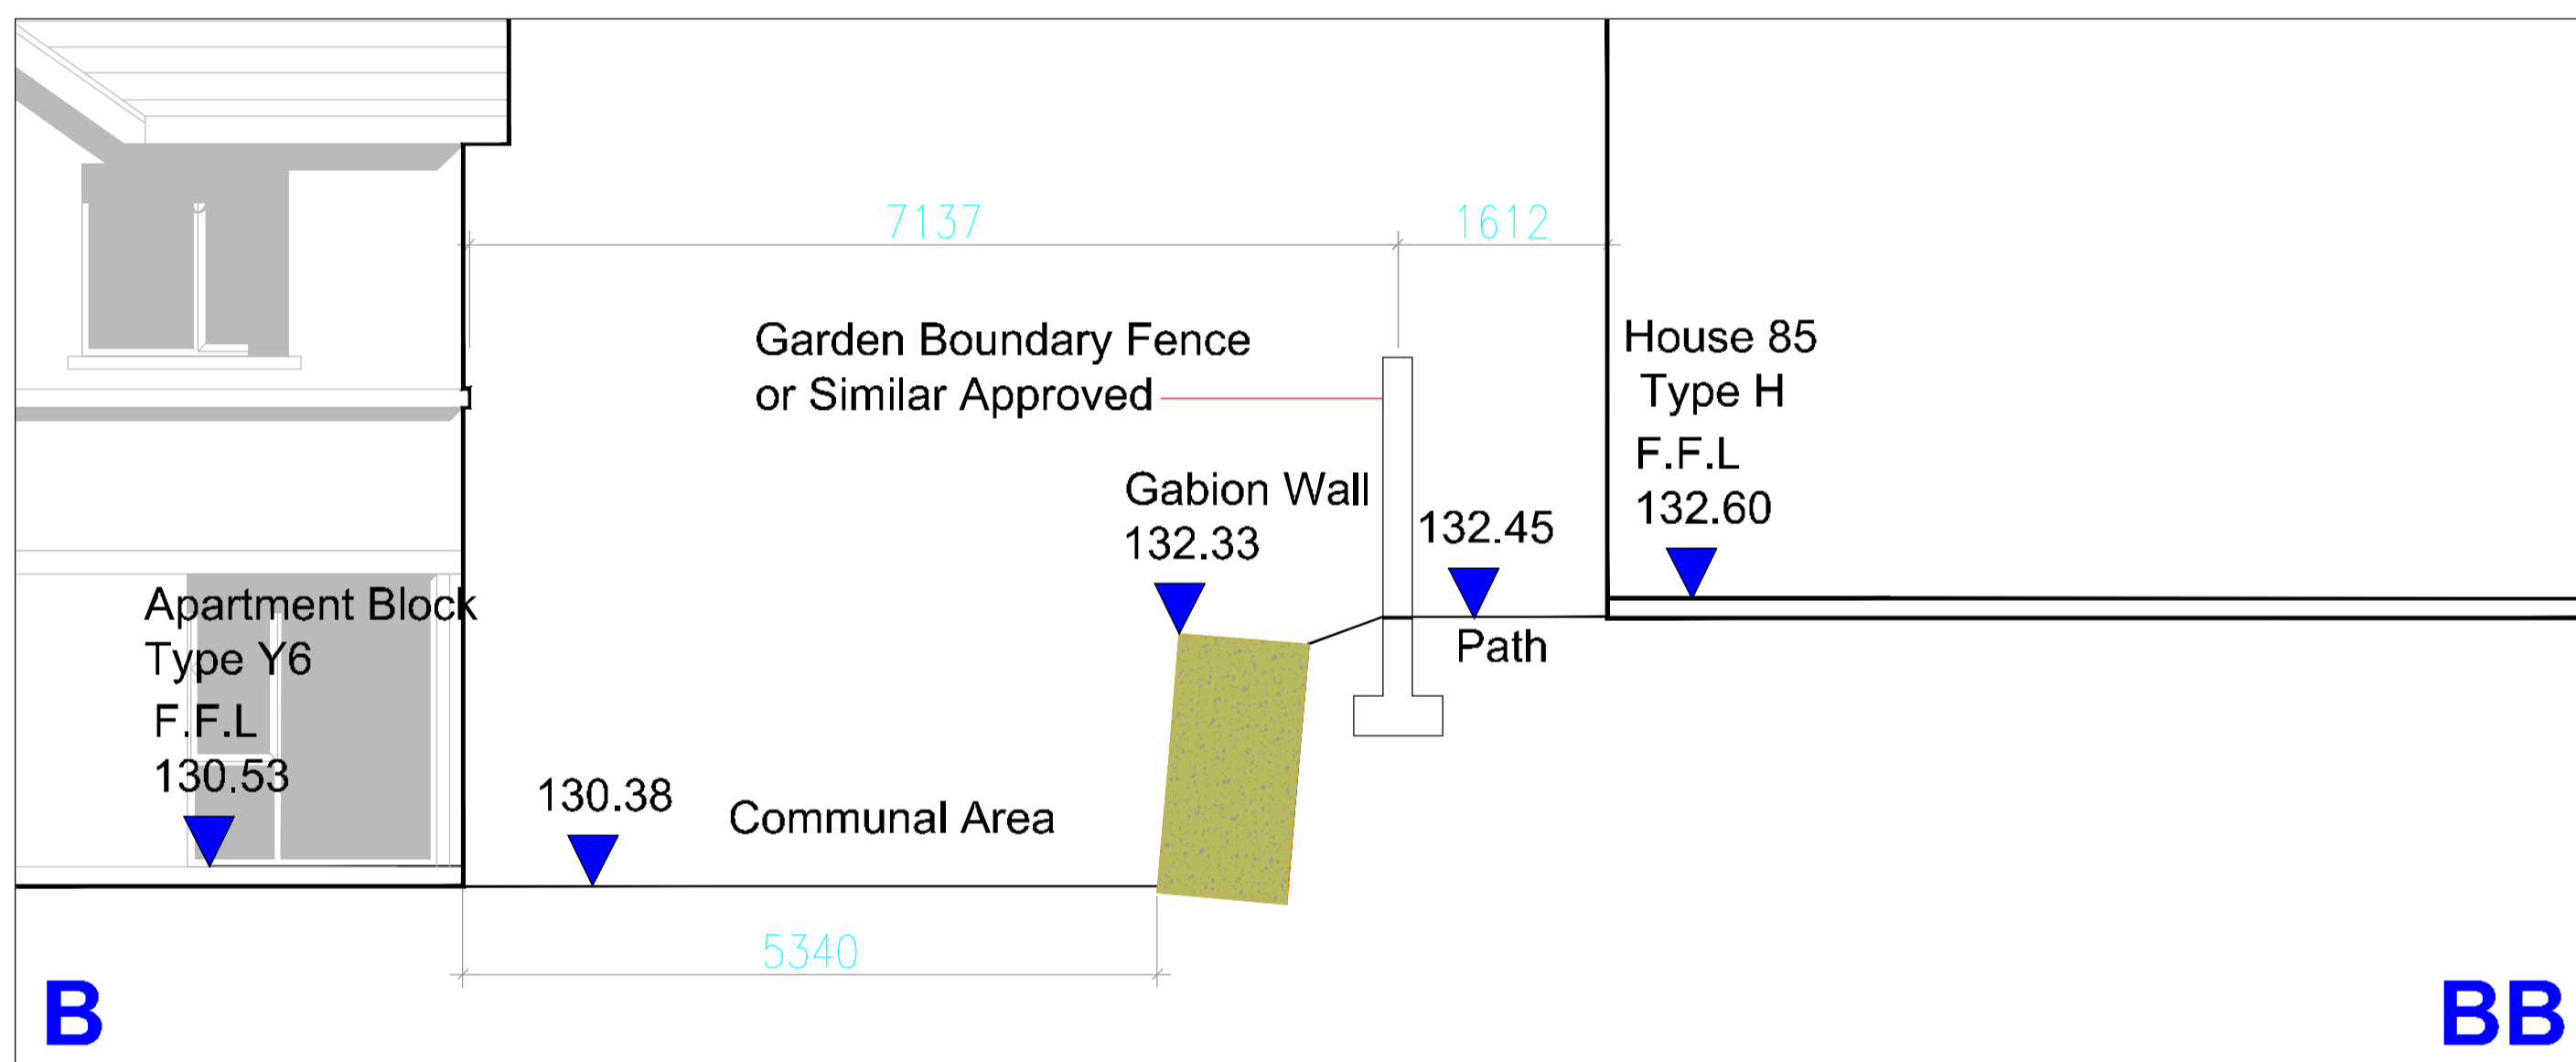

RETAINING WALL TREATMENTS	
	TREATMENT 1 Gabion Wall
	TREATMENT 2 Crib Wall
	TREATMENT 3 Rear Garden RSJs with Timber Sleepers in Between
	TREATMENT 4 Retaining Concrete Wall

**Cell 5 Plan** Scale 1:500

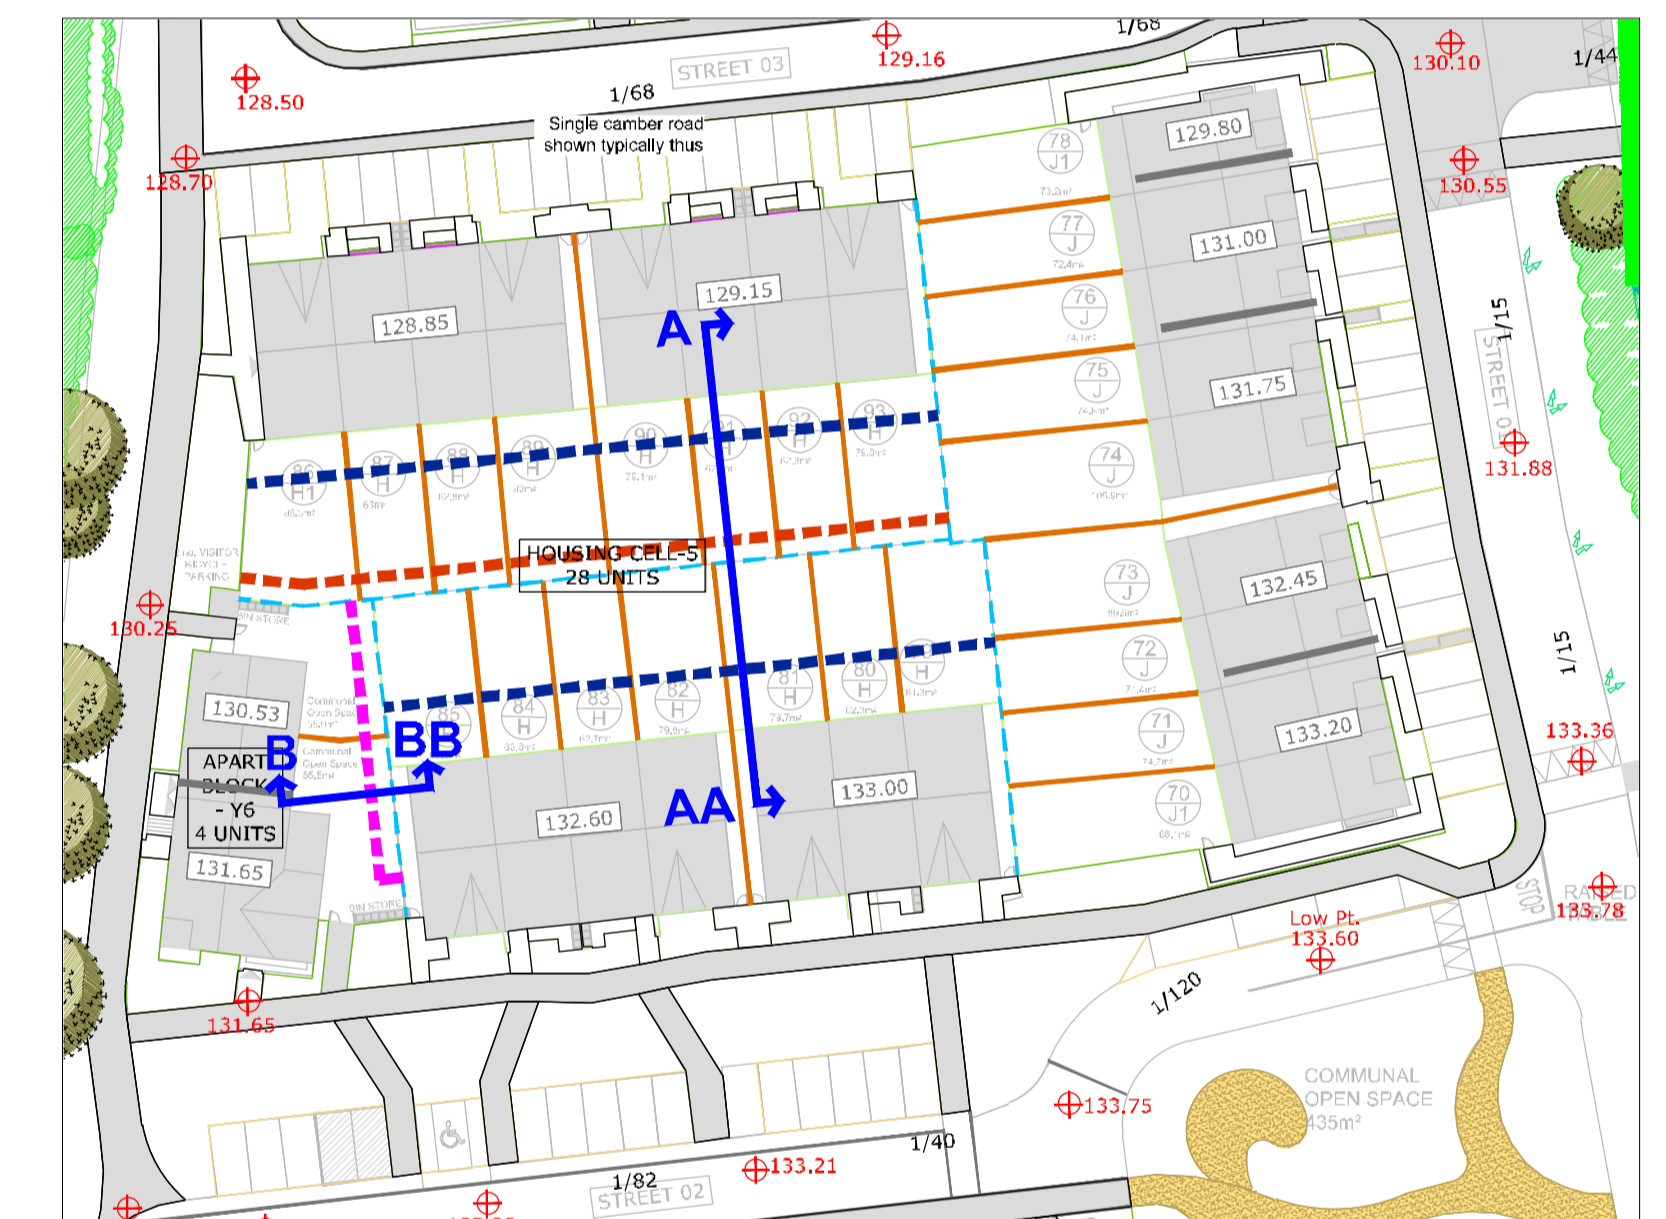

<b>Project Title:</b> Proposed Residential Development at Boherboy, Co. Dublin	Draw. No.: 08d (A1)
<b>Client:</b> Kelland/Durkan	Scale: As Shown
<b>Drawing Title:</b> Suggested Rear Garden Treatment (Durkan Site Cell 5)	Date: 15-08-2020
<b>Job No.:</b> 1532	Drawing By: AMT
	Checked By: RMD

**Ronan MacDiarmada + Associates Ltd.**  
Landscape Architects and Consultants.  
5 Tootenhill, Rathcoole, Co. Dublin  
Tel: +353 1 412 4476 Mob: 086 26 25 438  
Fax: +353 1 401 3748 E-mail: ronan@mca.ie

This Drawing is Copyright ©