


Location Plan Scale 1:2000




Section E-EE - Boundary Treatment (Durkan Site) Scale (1:150 @ A1)

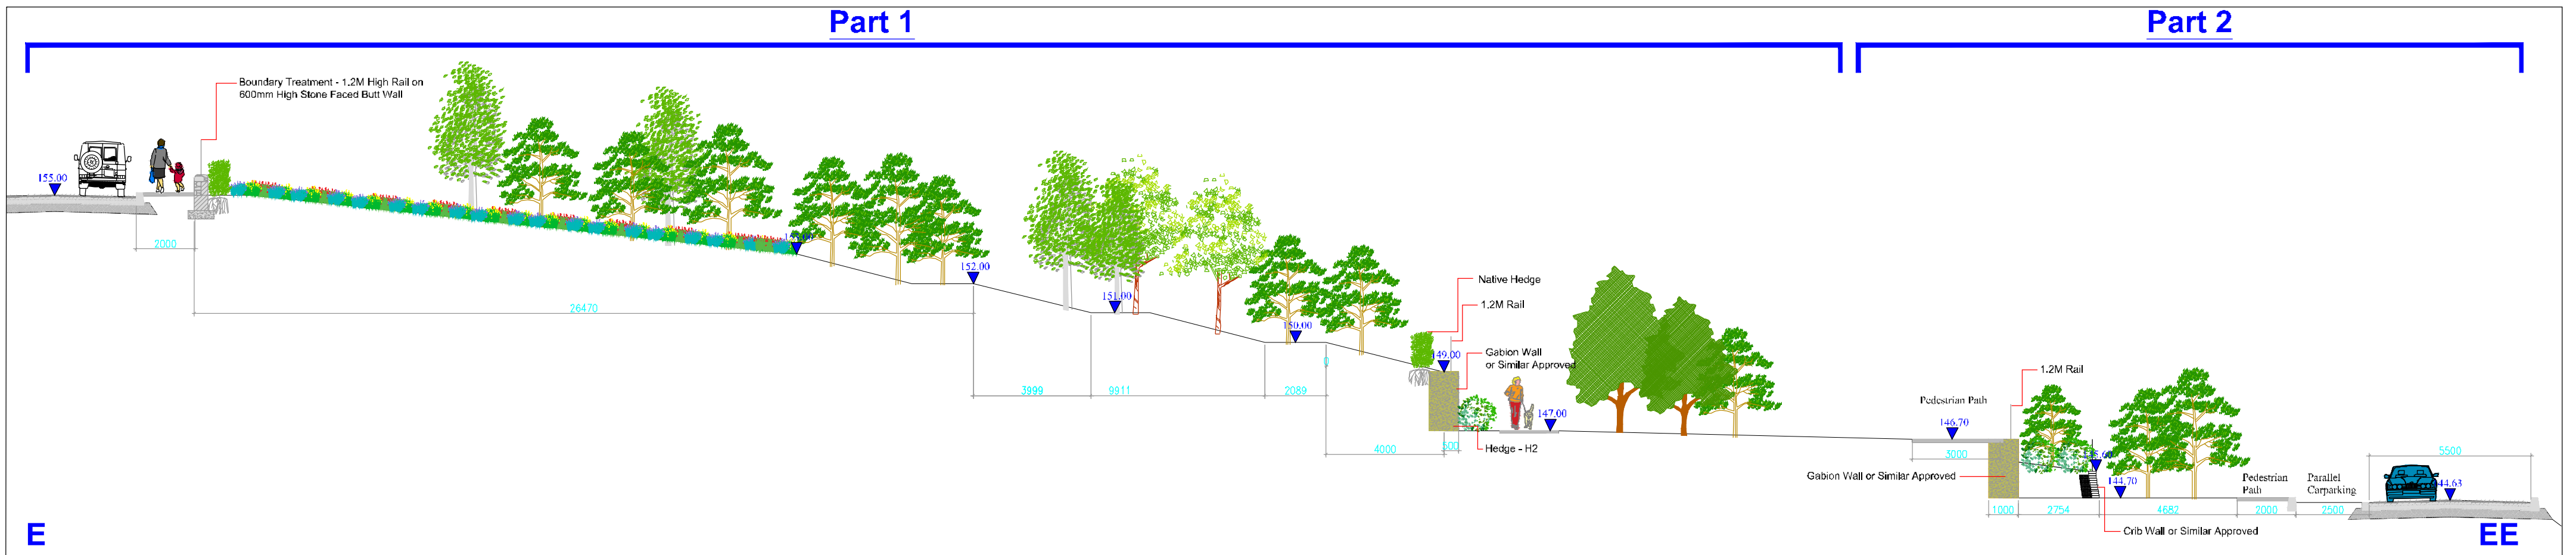


Section E-EE (Part 1) - Boundary Treatment (Durkan Site)

Scale (1:100 @ A1)

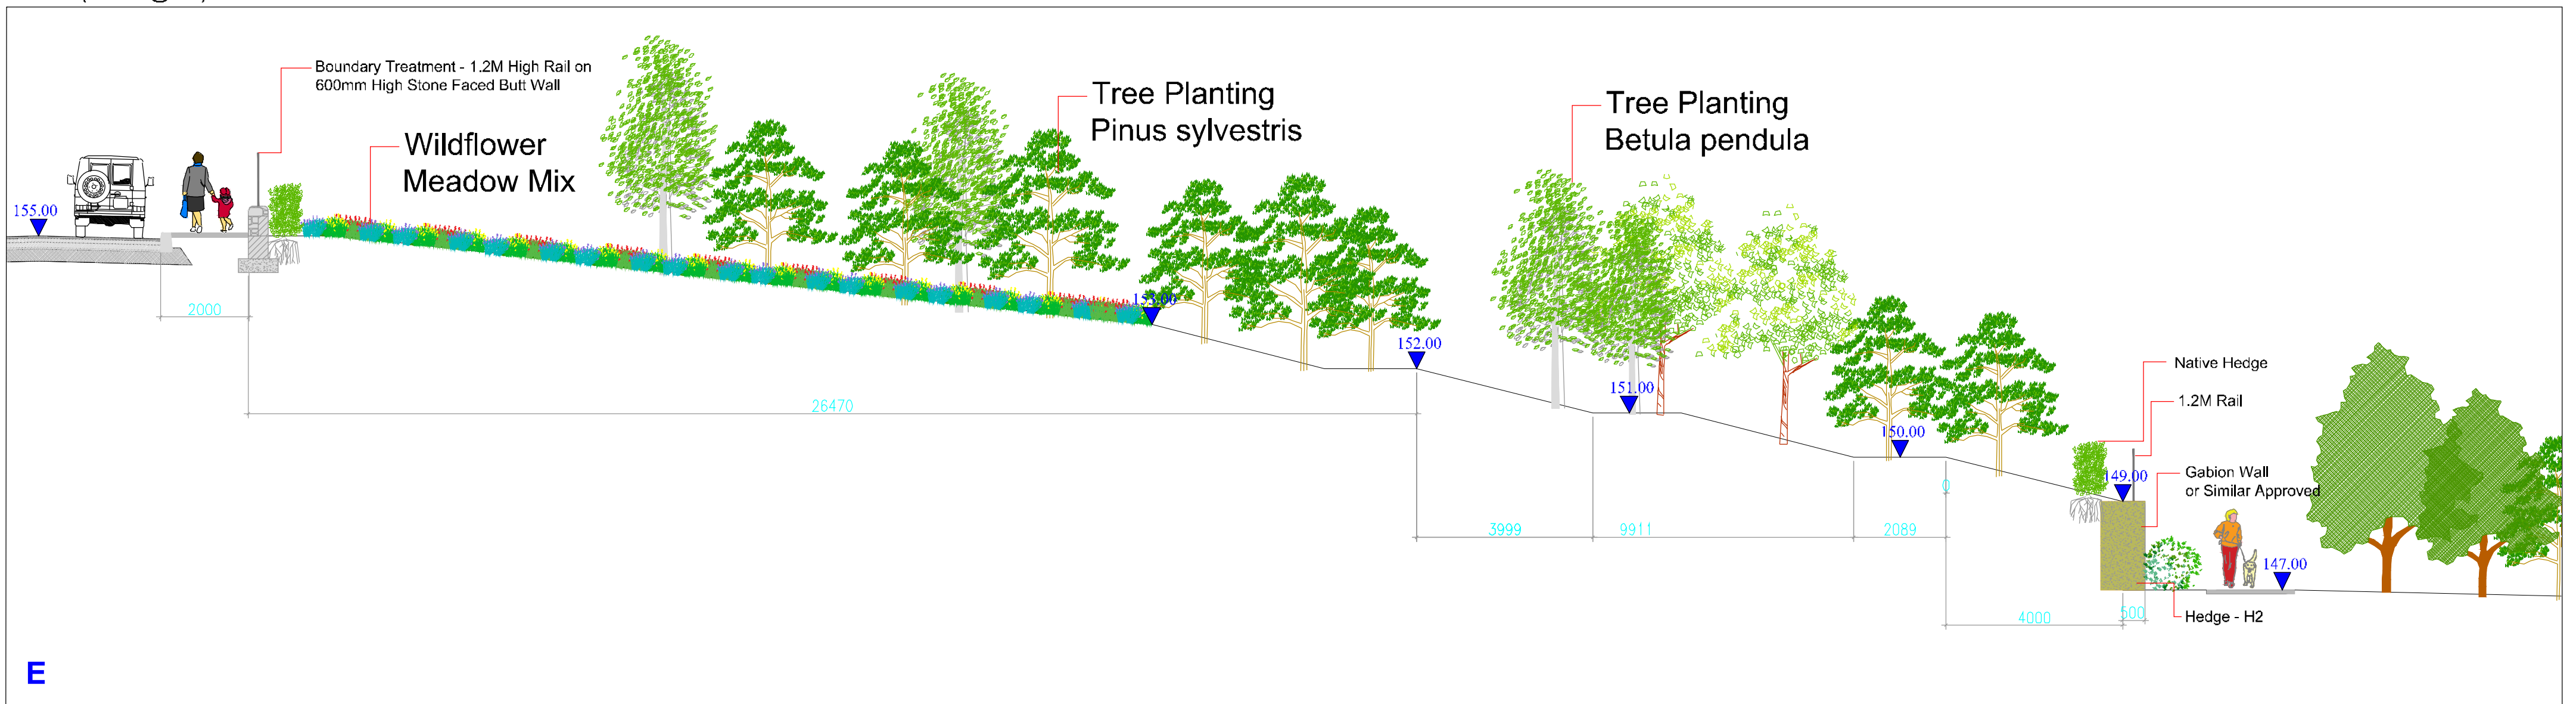


Section E-EE (Part 2) - Boundary Treatment (Durkan Site)


Scale (1:100 @ A1)

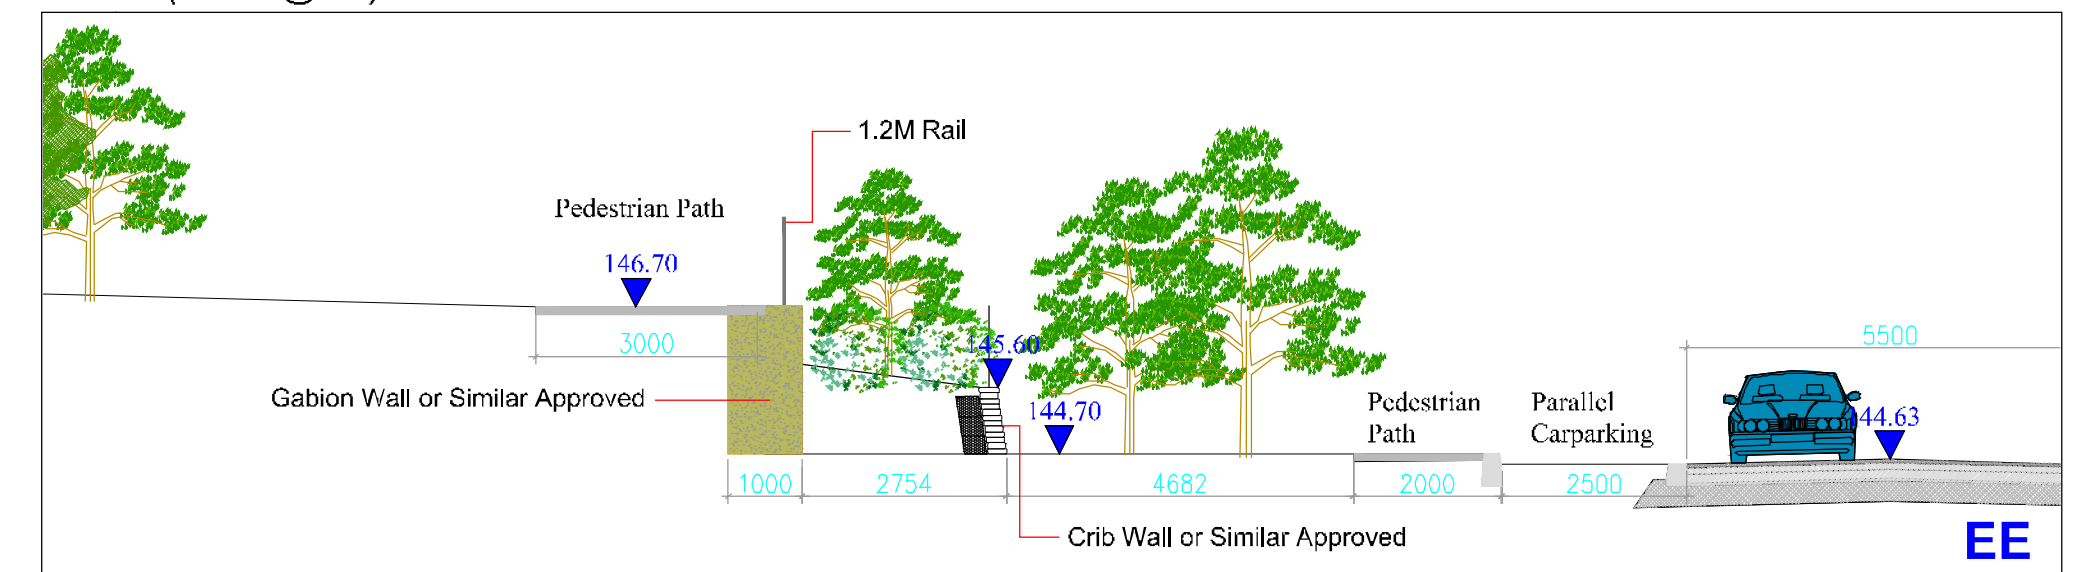

Section F-FF - Boundary Treatment (Durkan Site)

Scale (1:100 @ A1)

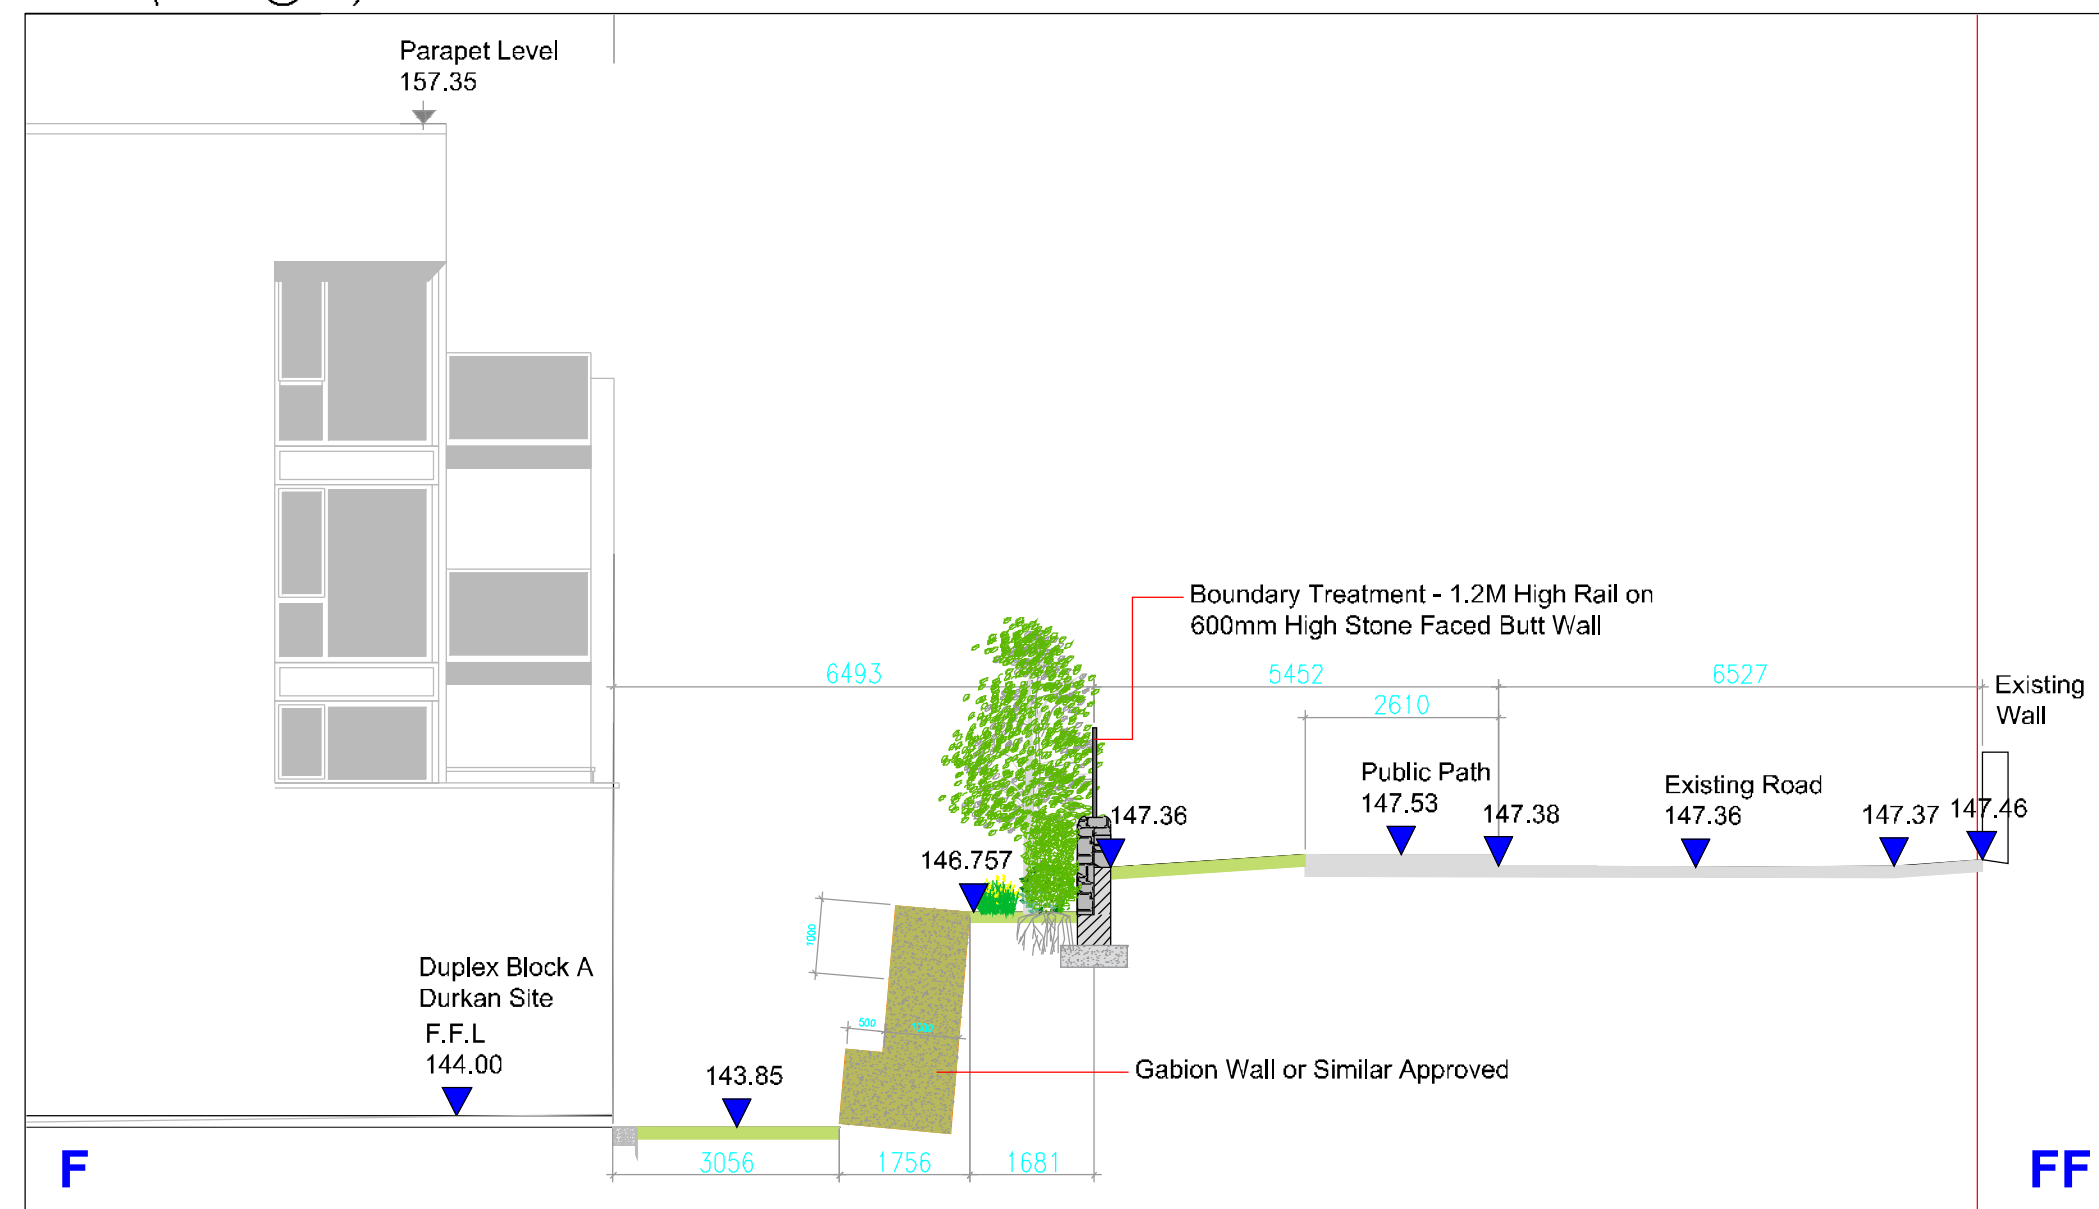

Project Title: Proposed Residential Development at Boherboy, Co. Dublin	Dep. No.: 10a (A1)
	Scale: As shown @ A1
Client: Kelland/Durkan	Date: 15-06-2020
Drawing Title: Boundary Treatment Sections E & F (Durkans Site)	Drawing By: AMT
Job No.: 1026	Checked By: RMD
 Ronan MacDiarmada + Associates Ltd. Landscape Architects and Consultants. 5 Tootenhill, Rathcoole, Co. Dublin tel: +353 1 412 4476 mob: 086 26 25 438 fax: +353 1 401 3748 e-mail: ronan@mda.ie	