


Location Plan Scale 1:2000



Bridge Crossings To Carrigmore Park


Section G-GG - Boundary Treatment (Kelland Site)

Scale (1:100 @ A1)

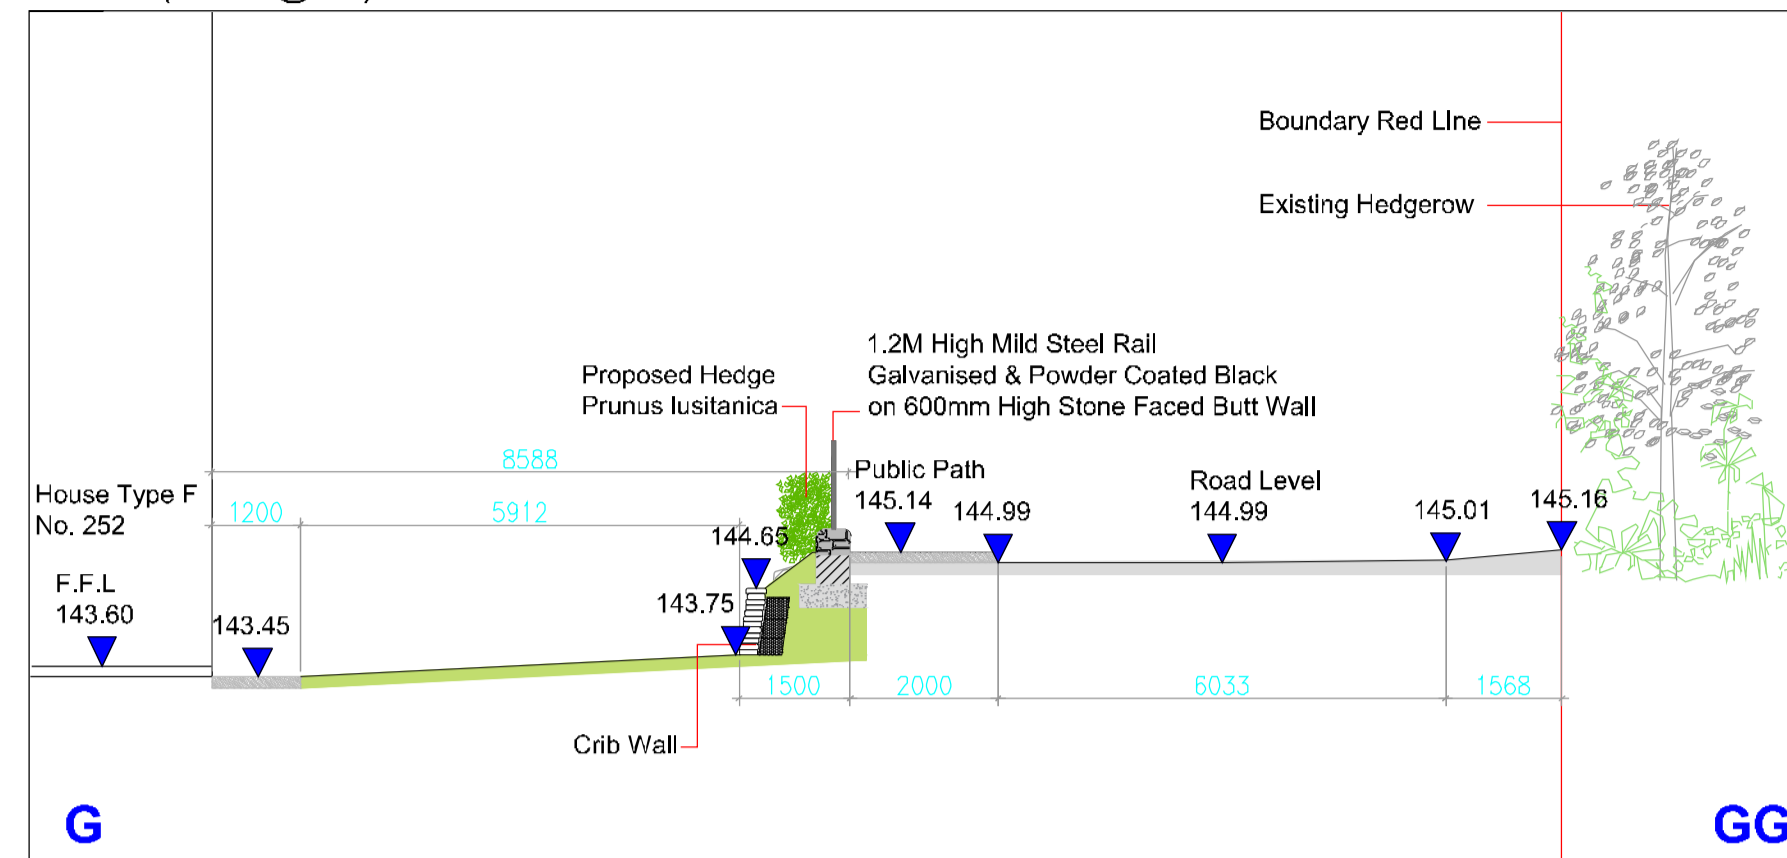


Section H-HH - Boundary Treatment (Kelland Site)

Scale (1:100 @ A1)

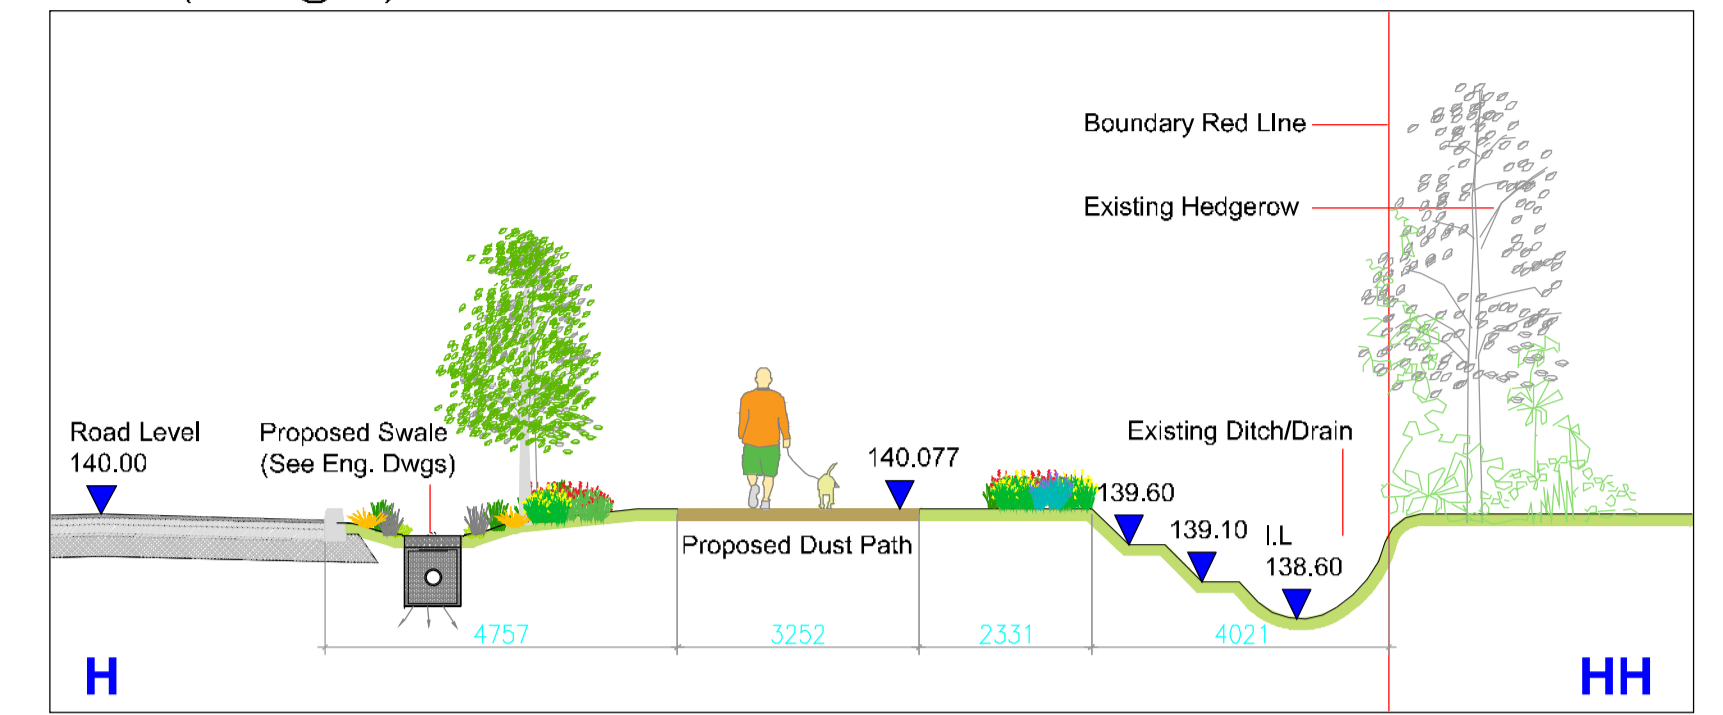


Section i-ii - Boundary Treatment (Kelland Site)

Scale (1:100 @ A1)

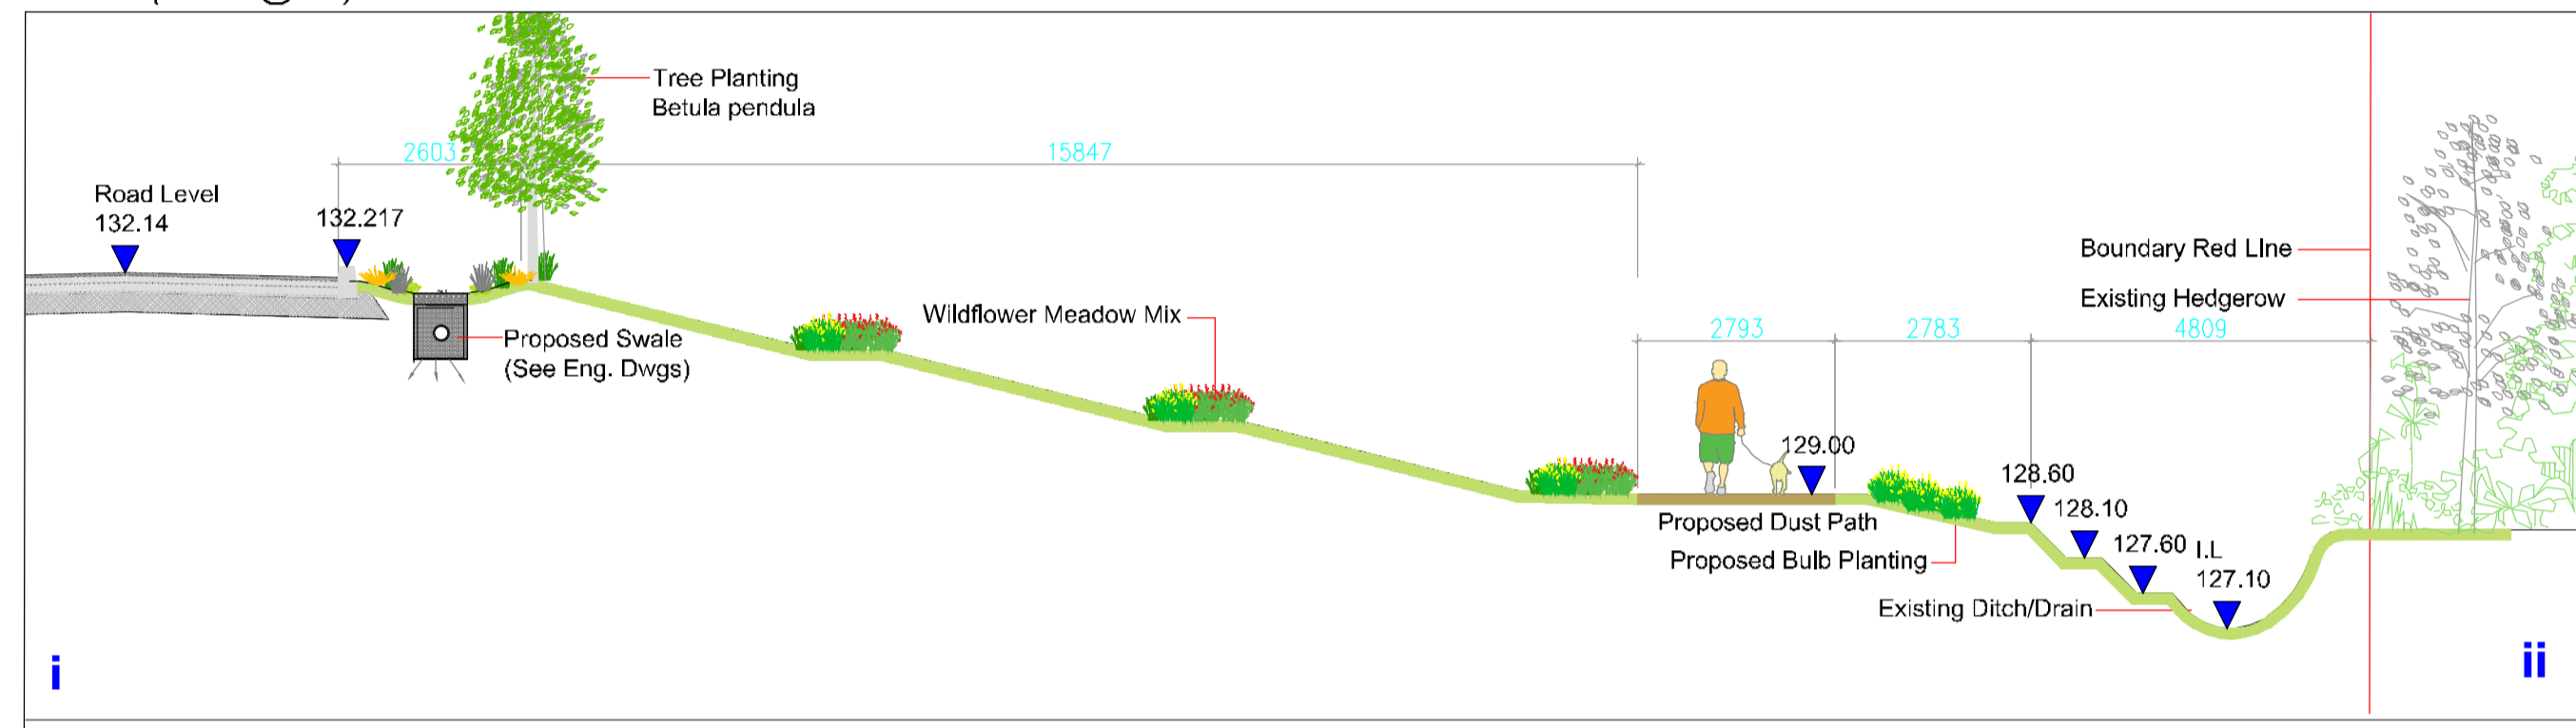


Section L-LL - Boundary Treatment (Kelland Site)

Scale (1:100 @ A1)

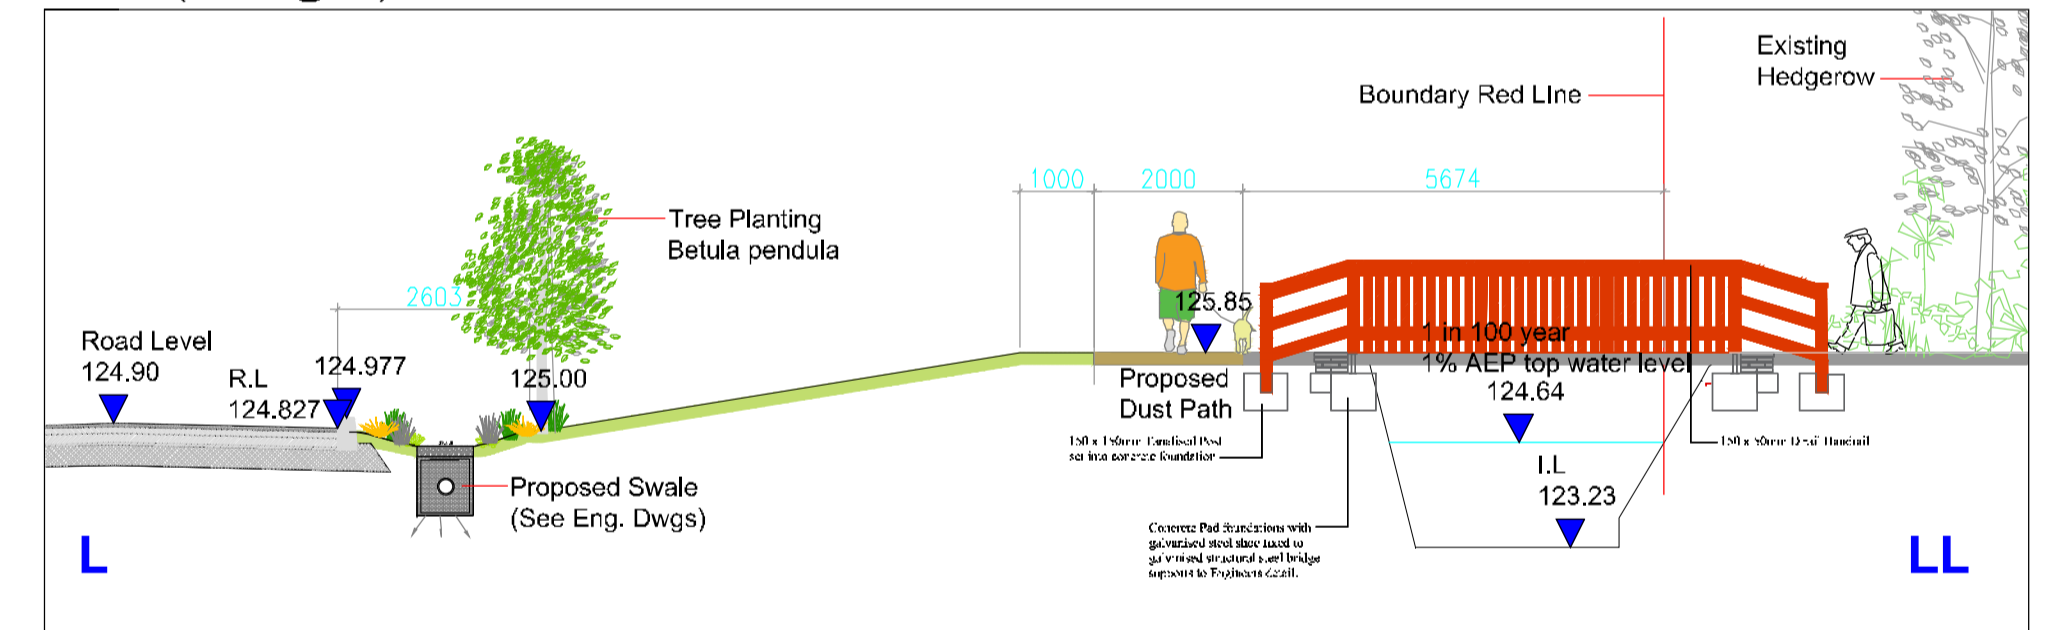


Section J-JJ - Boundary Treatment (Kelland Site)

Scale (1:100 @ A1)

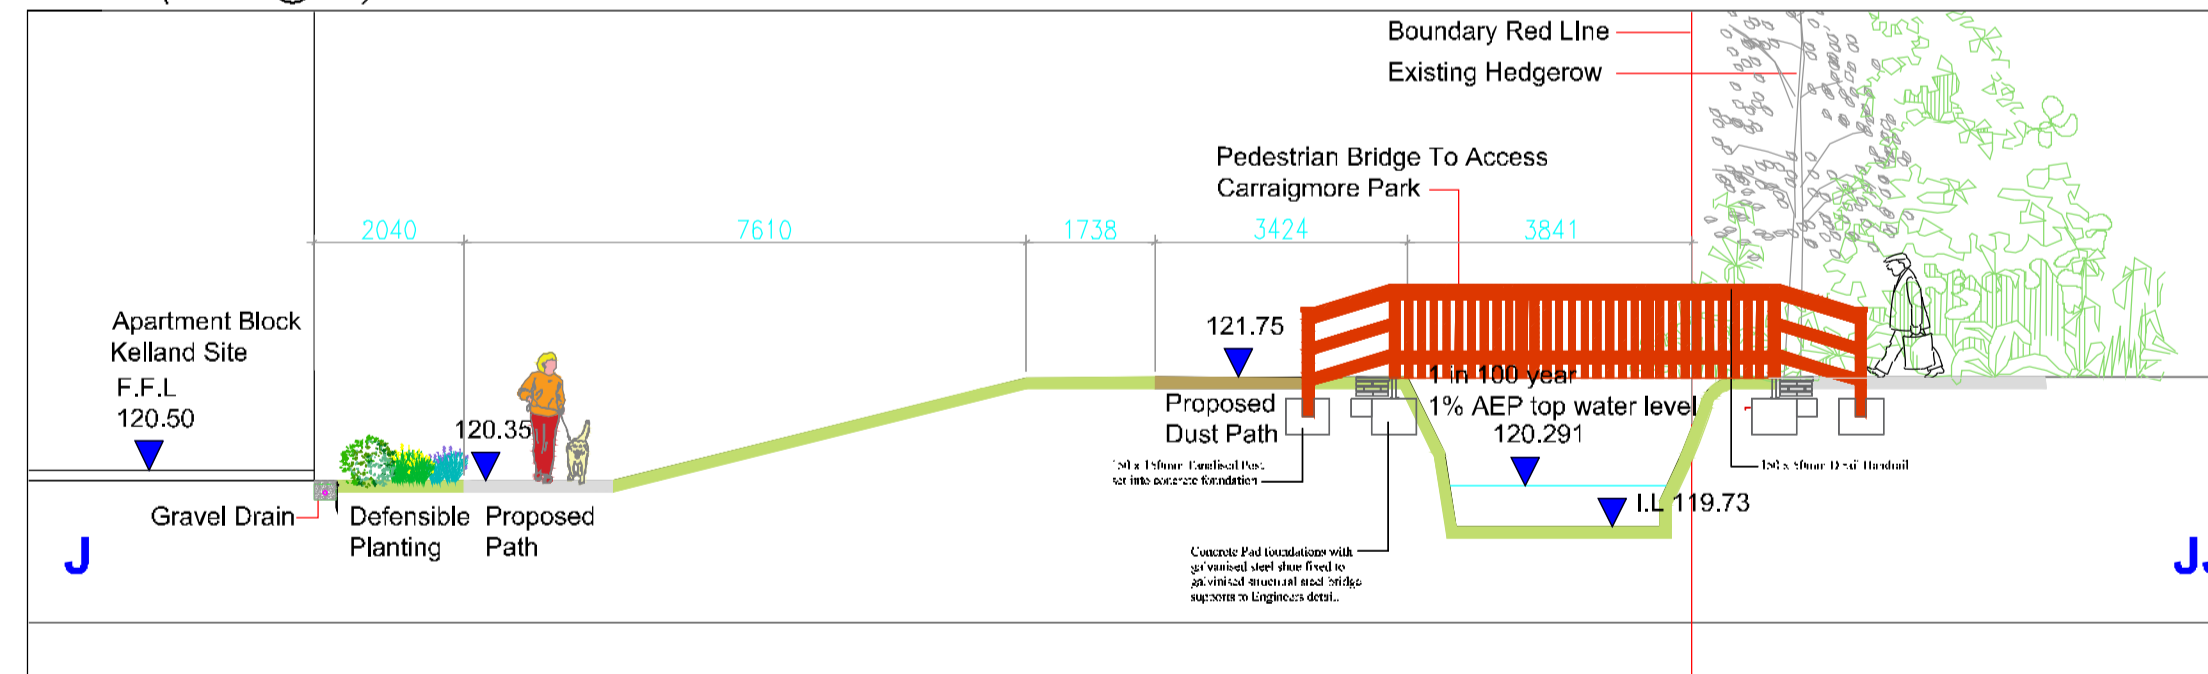

Section K-KK - Boundary Treatment (Kelland Site)

Scale (1:100 @ A1)

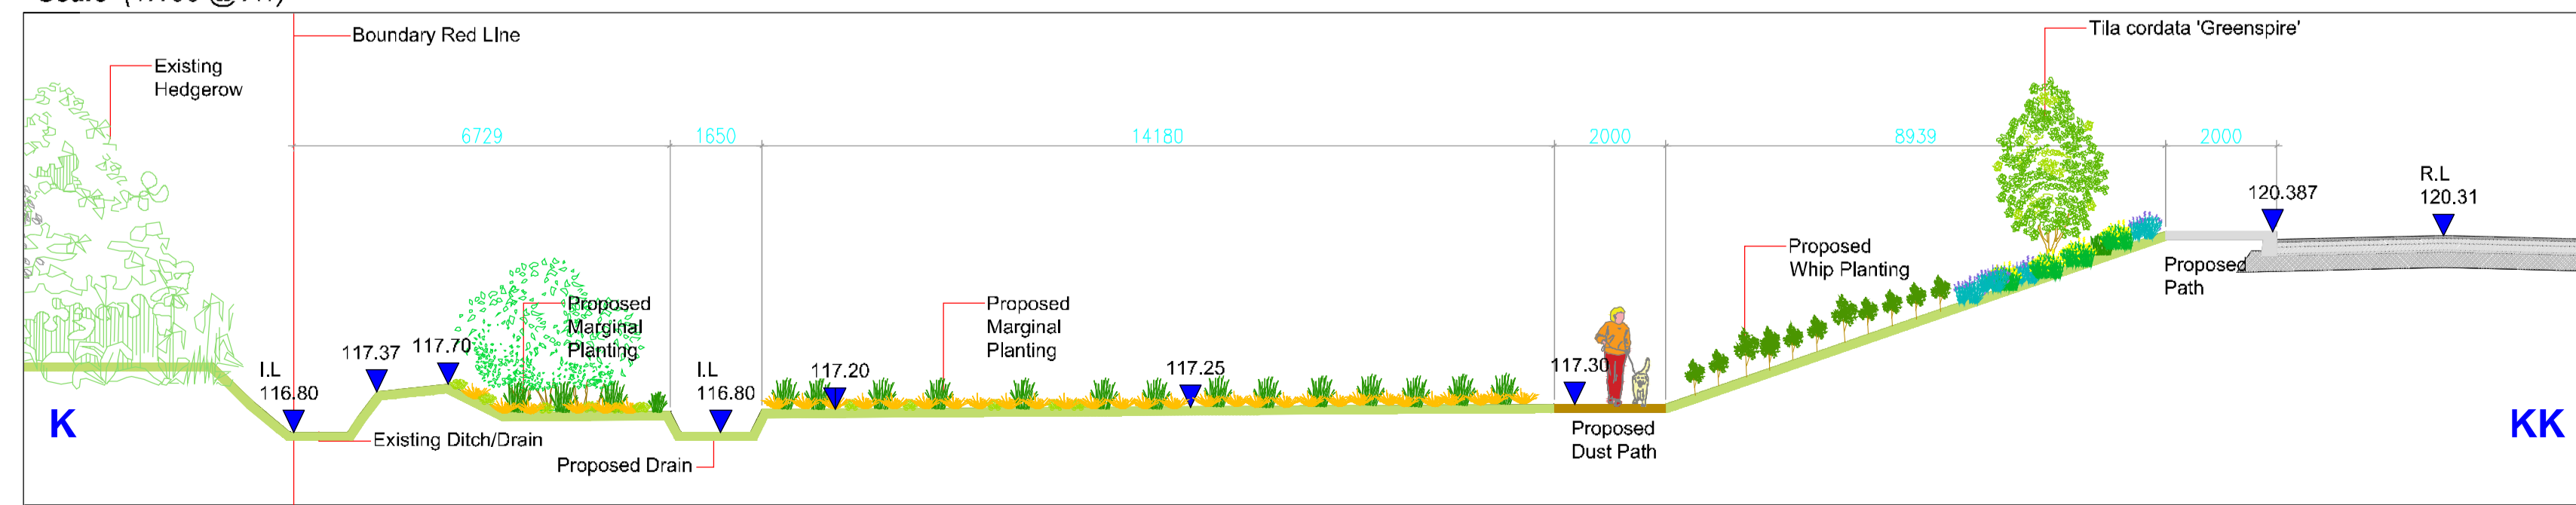

Project Title: Proposed Residential Development at Boherboy, Co. Dublin	Dep. No.: 106 (A1)
Client: Kelland/Durkan	Scale: As shown @ A1
Drawing Title: Boundary Treatment Sections G, H, I, J & K (Kelland Site)	Date: 15-06-2020
Job No.: 1026	Drawing By: AMT
	Checked By: RMD

Ronan MacDiarmada + Associates Ltd.
 Landscape Architects and Consultants.
 5 Tootenhill, Rathcoole, Co. Dublin
 tel: +353 1 412 4476 mob: 086 26 25 438
 fax: +353 1 401 3748 e-mail: ronan@mda.ie